

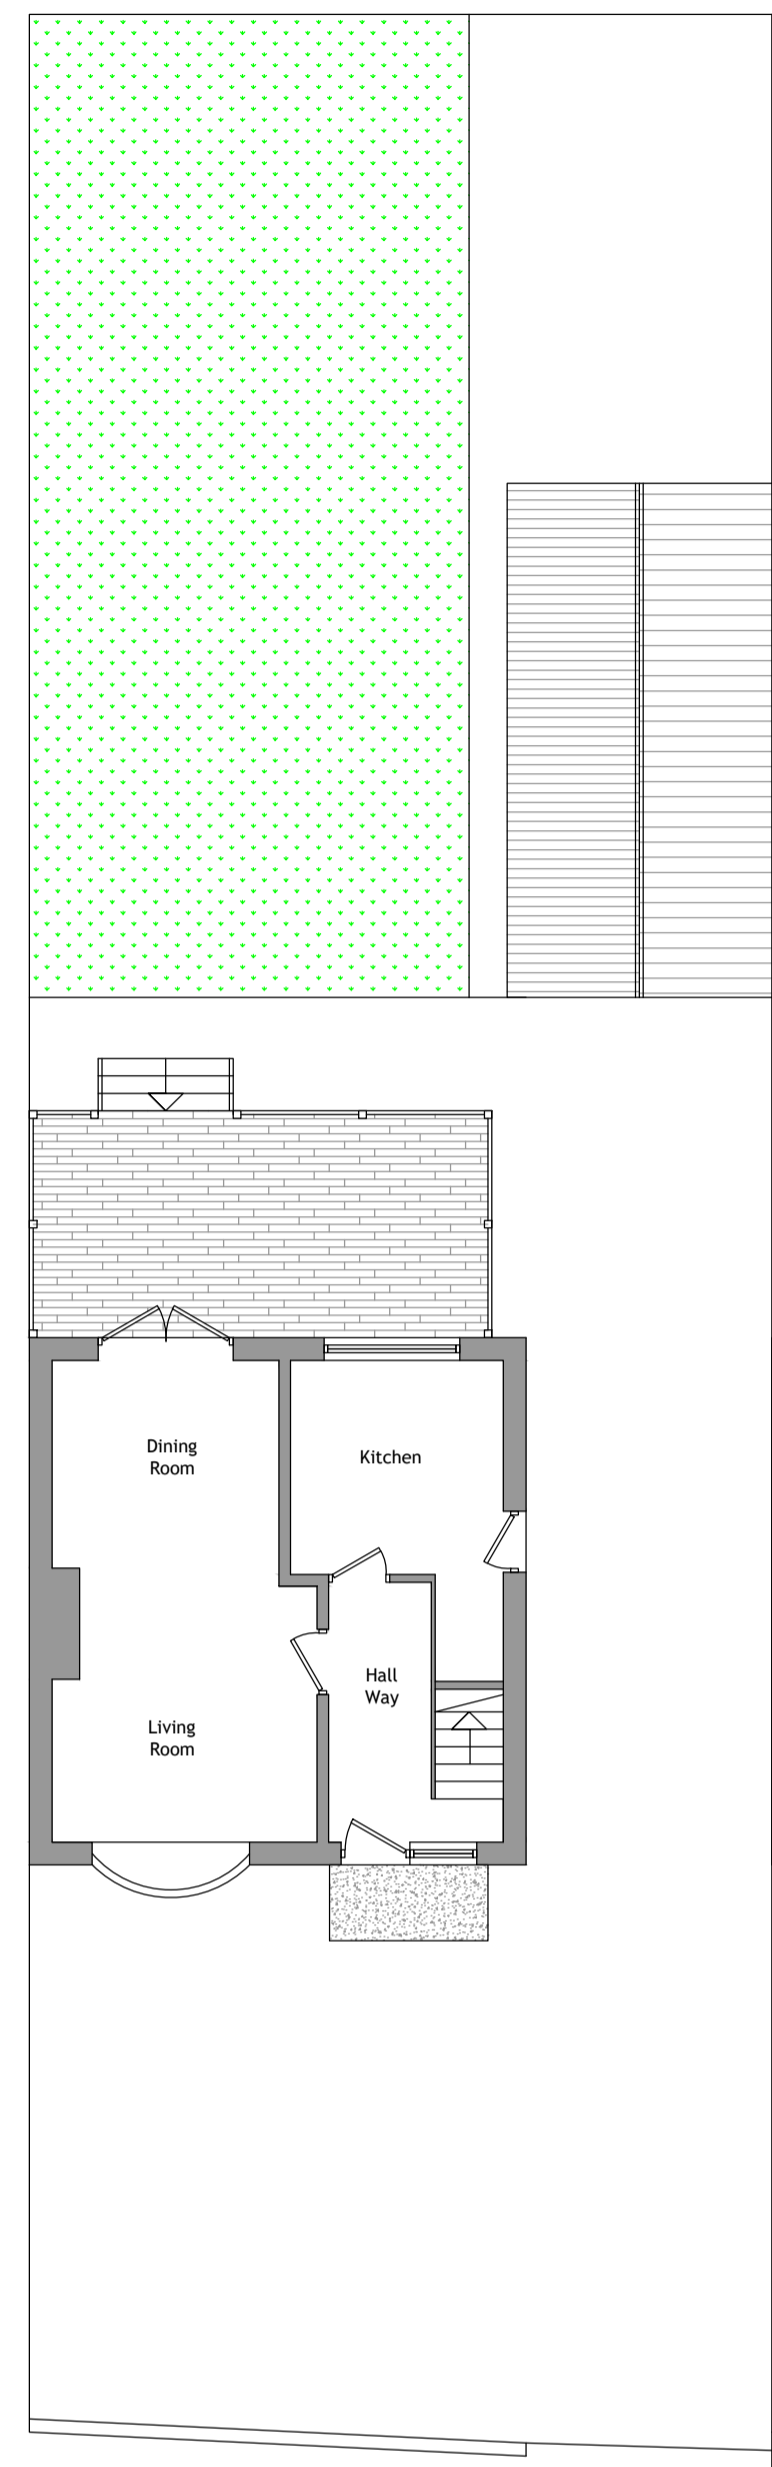


EXISTING


Written dimensions on these drawings shall take precedence over scaled dimensions. Contractors shall verify and be responsible for all dimensions and conditions on the project and UHD Architectural Services must be notified of any variations from the dimensions and conditions shown by these drawings prior to commencement of any work. All contractors are deemed to have made themselves aware of site conditions prior to entering into any contract.

 


Ground Floor Layout 1.100

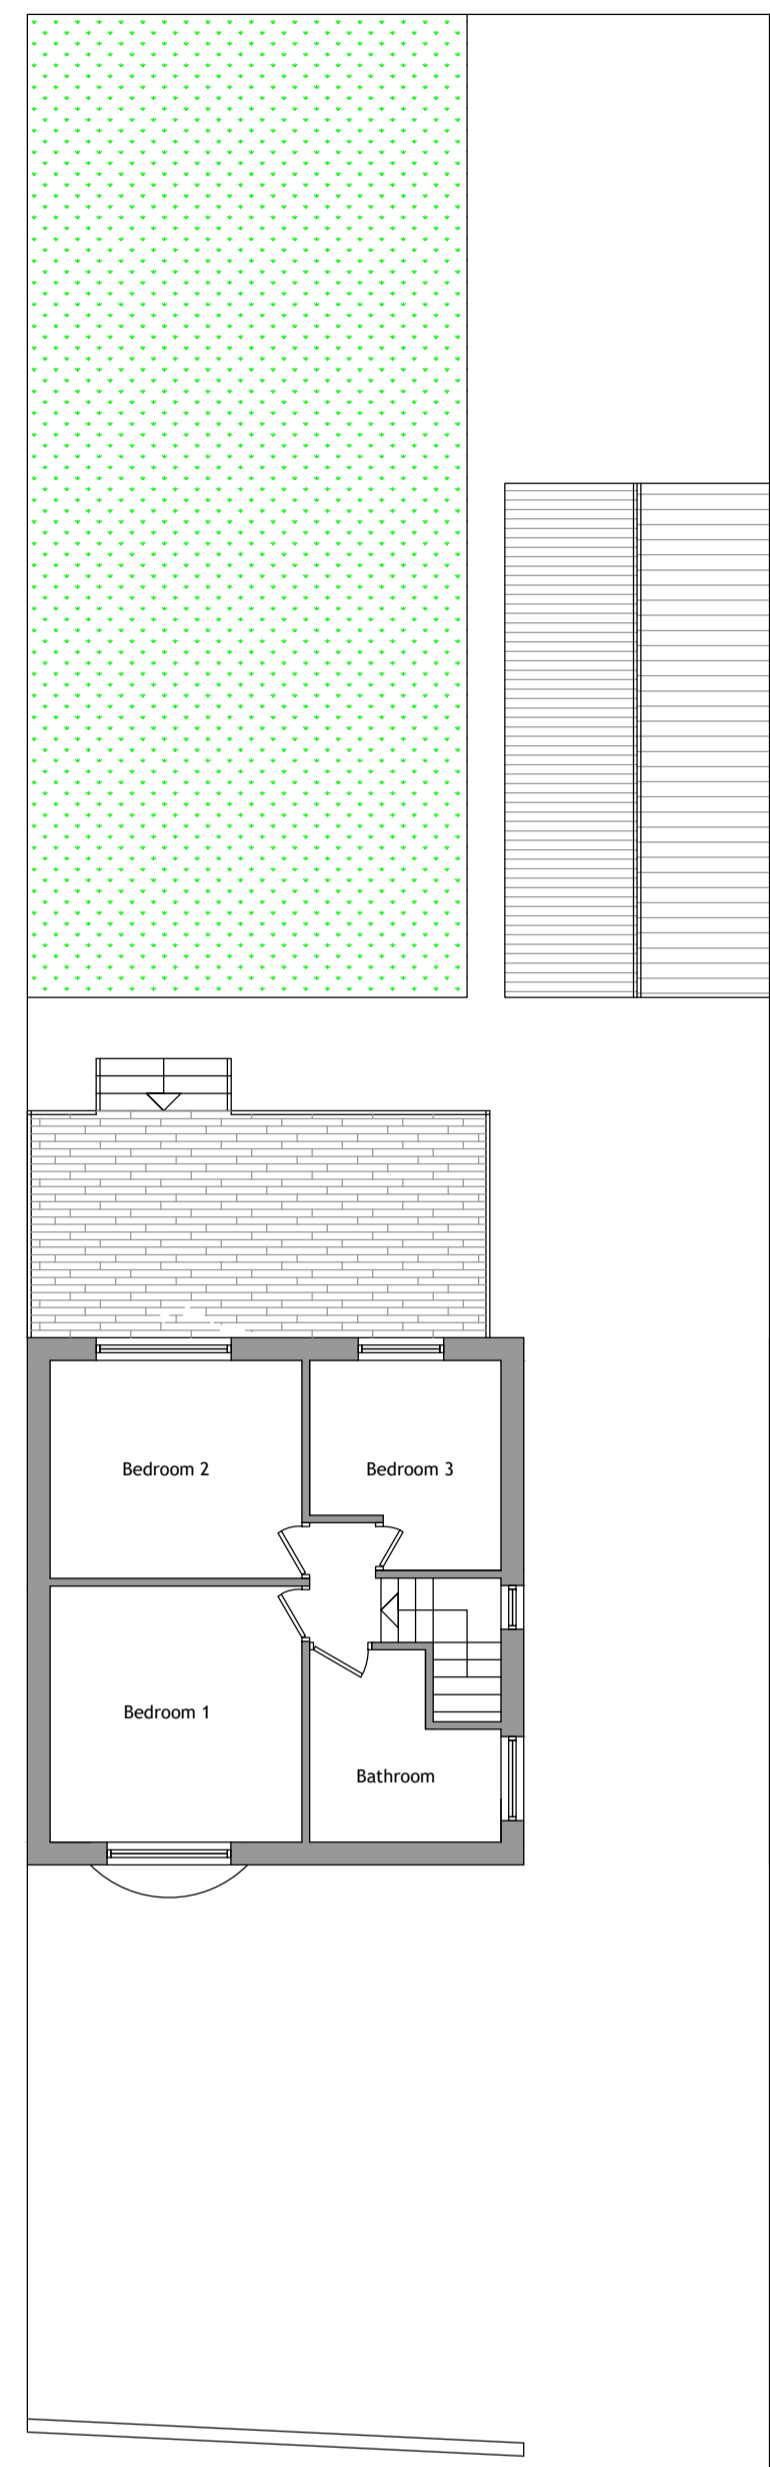


First Floor Layout 1.100

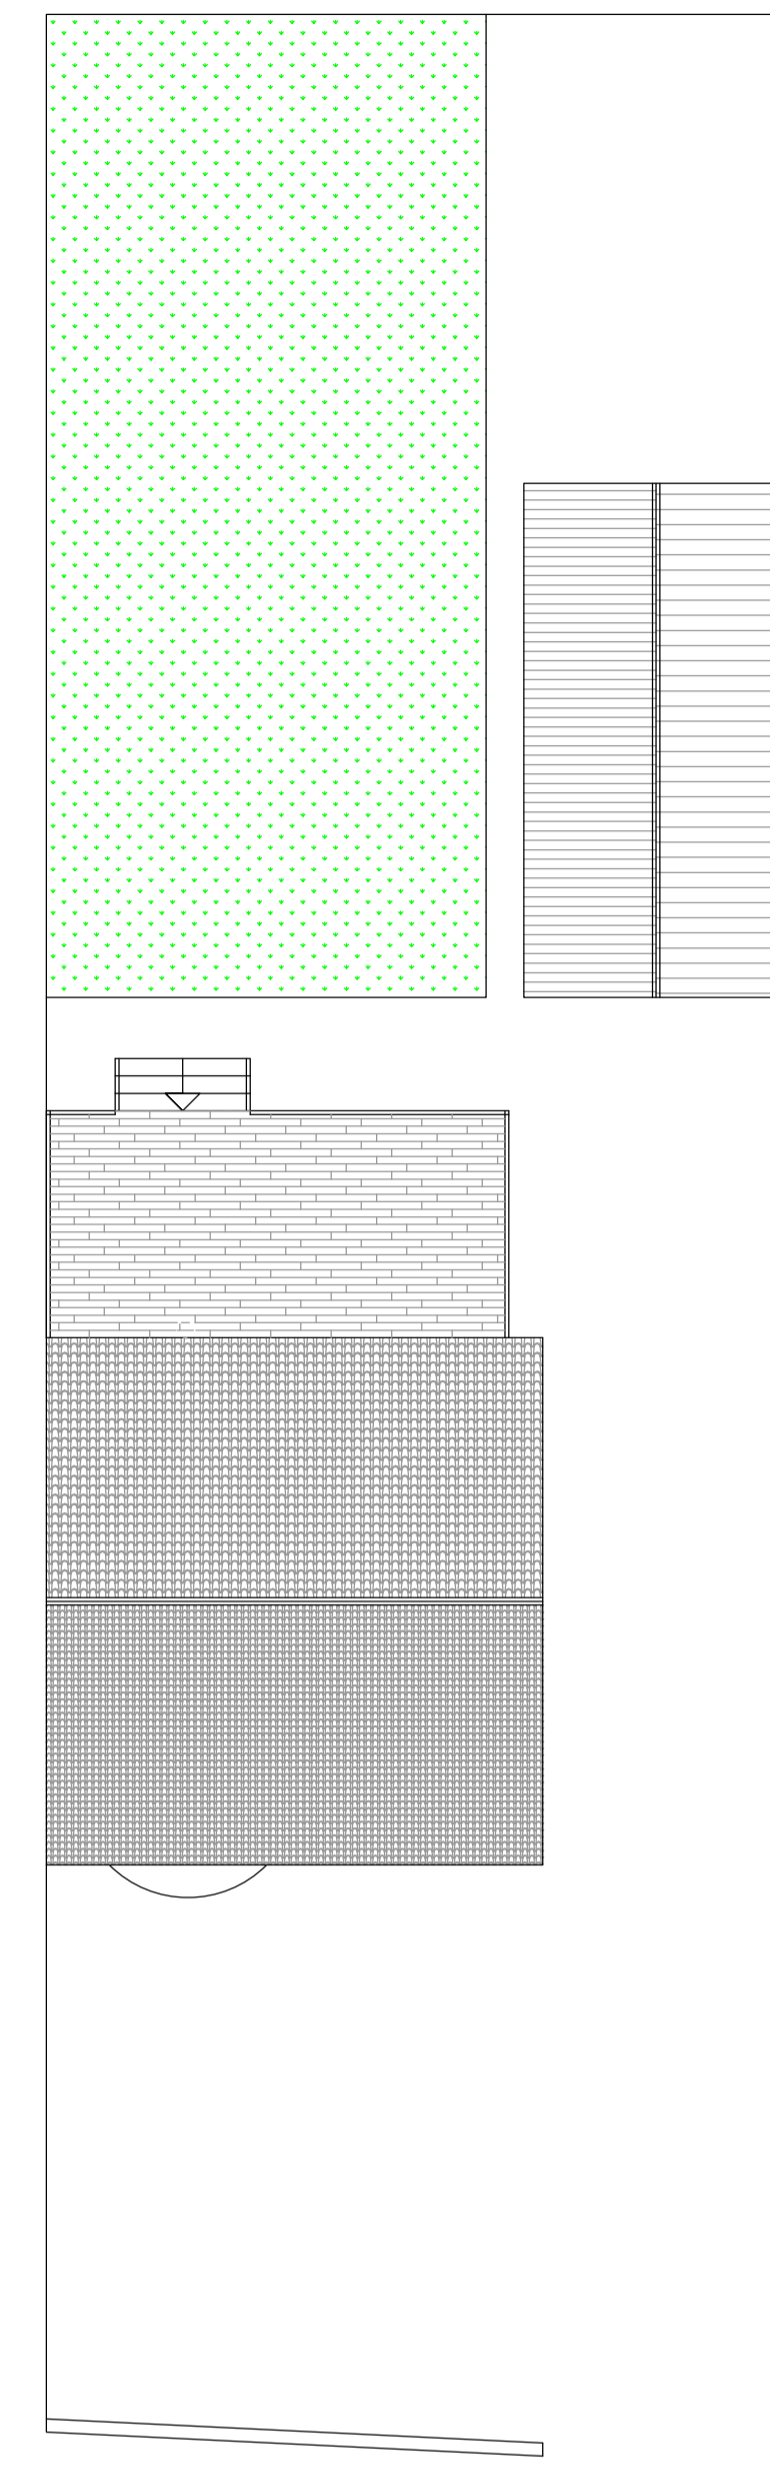


Roof Layout 1.100

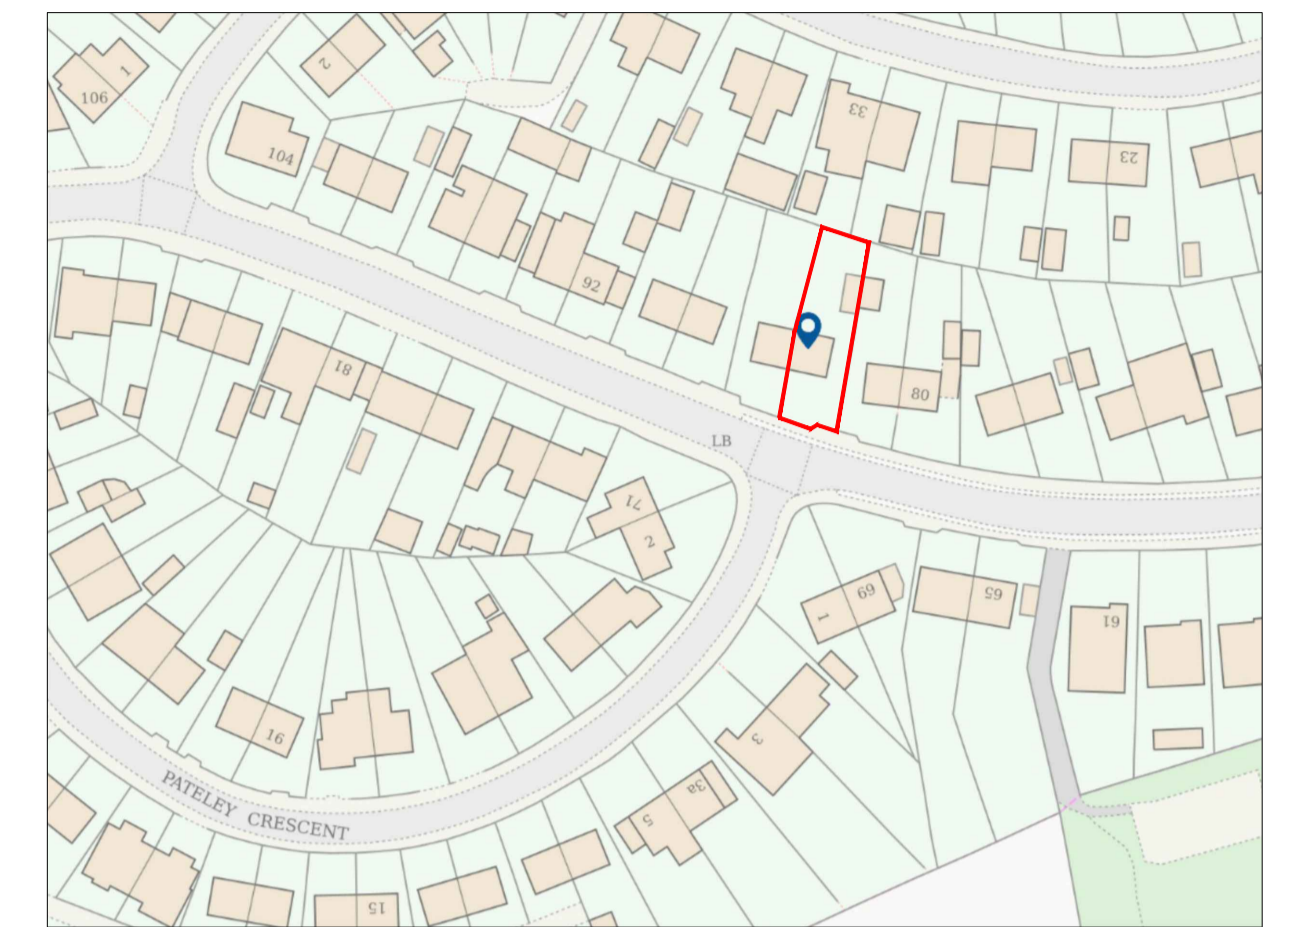


Location Plan 1.1250

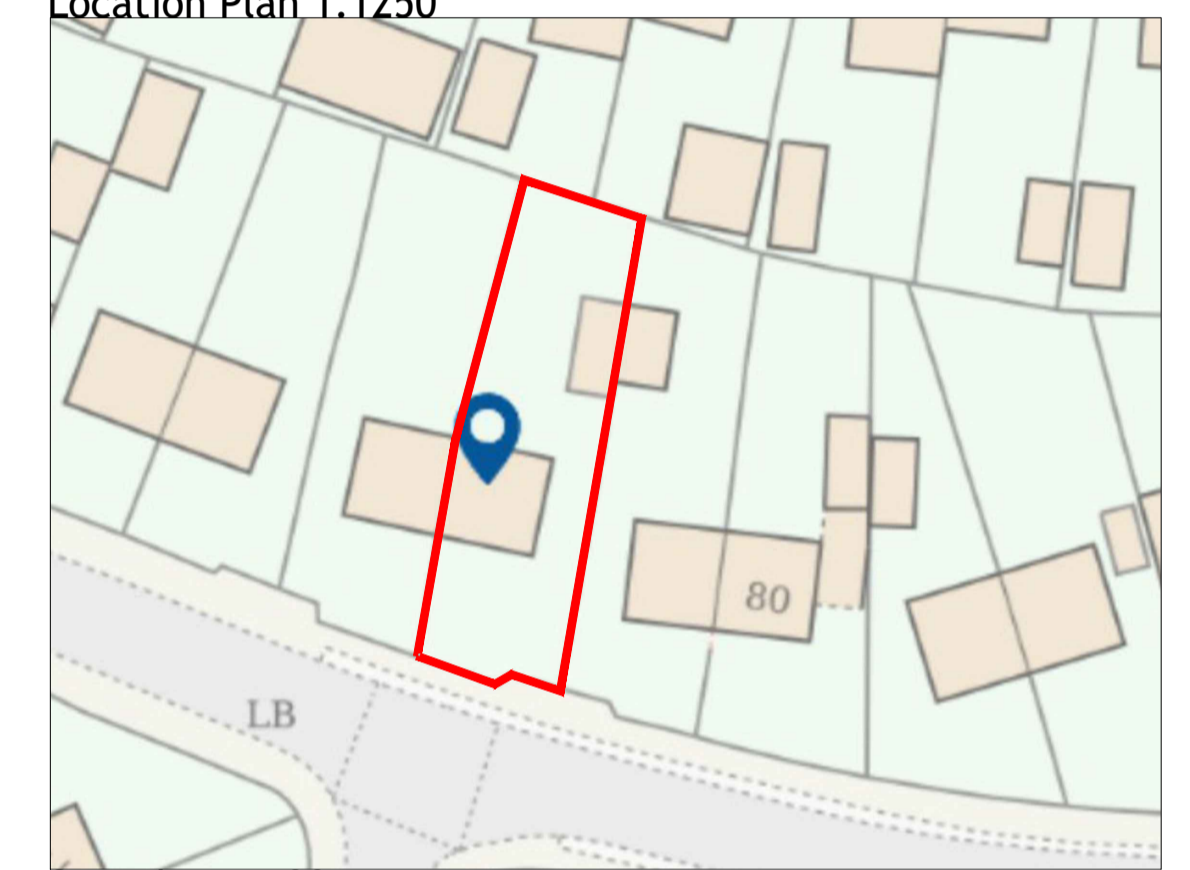


Site Plan 1.500

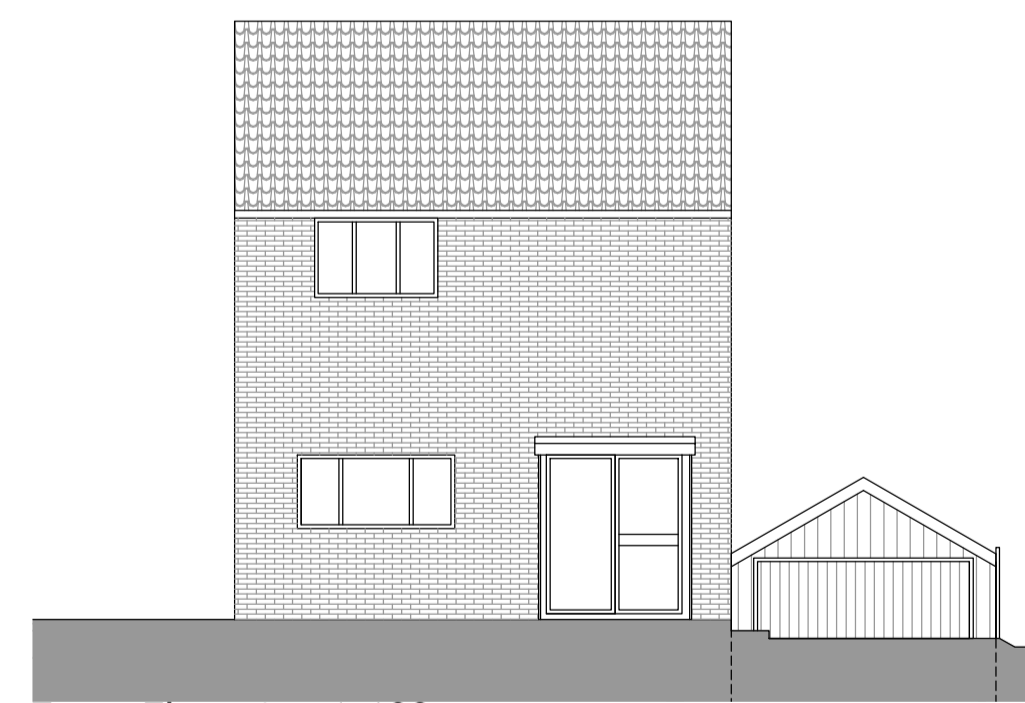

Front Elevation 1.100

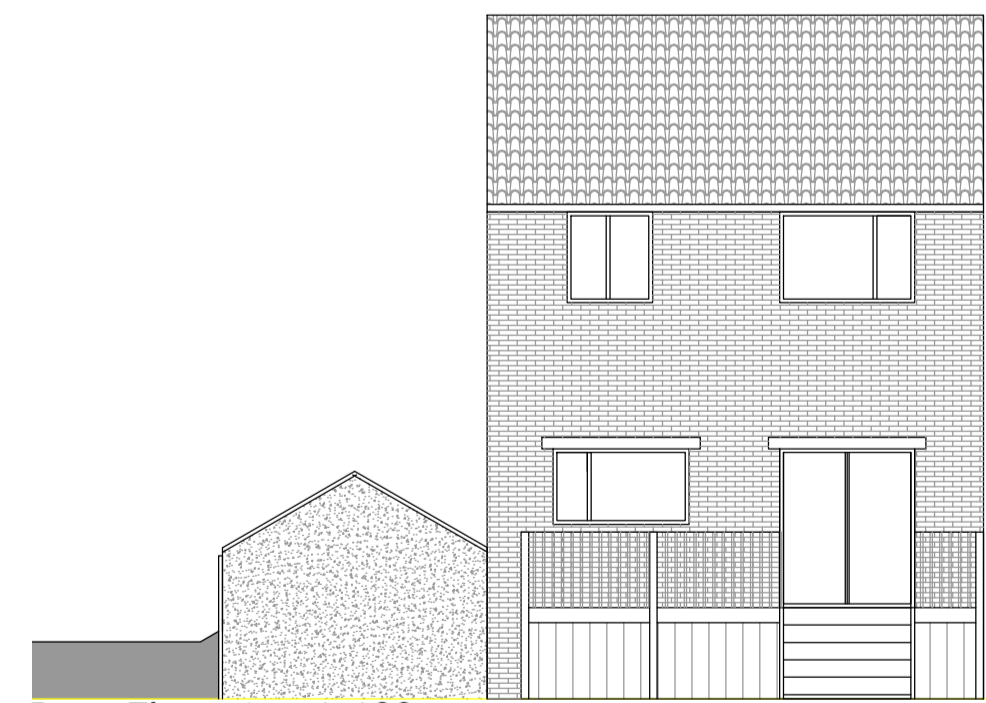

Rear Elevation 1.100

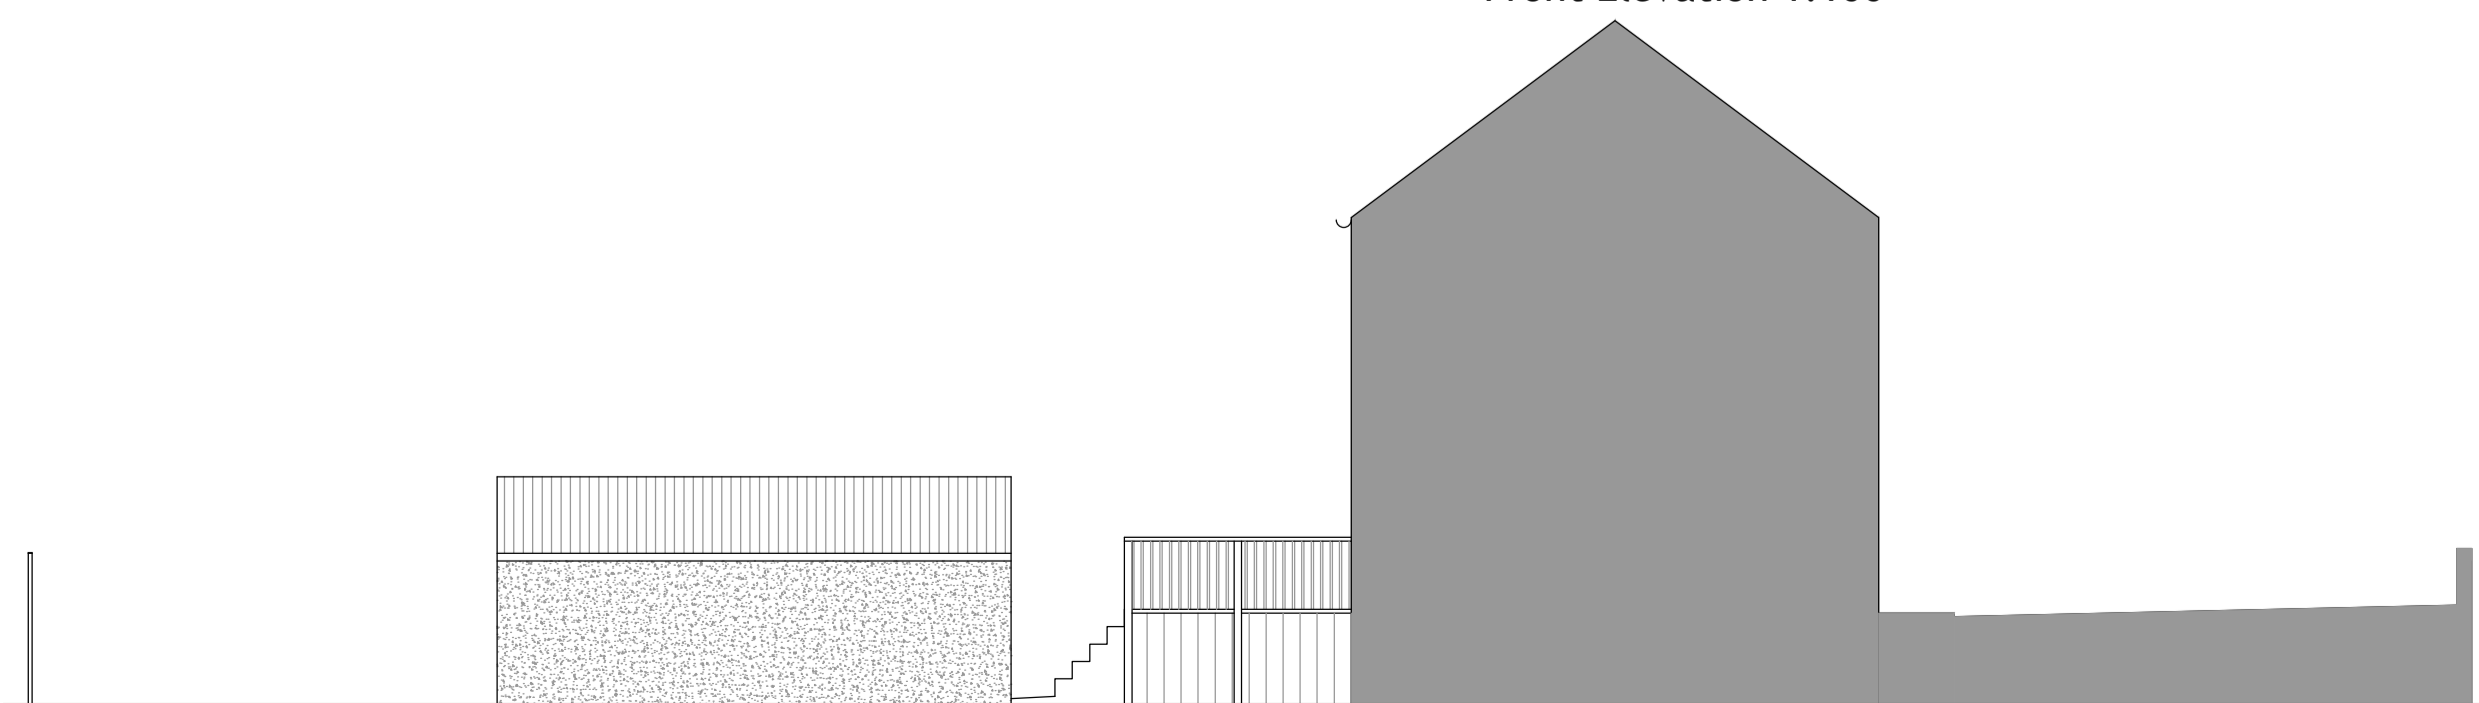

Front Elevation 1.100



Side Elevation 1.100

REV	DESCRIPTION	DATE	DRAWN

CLIENT	Tanzeela Yousaf		
ADDRESS	84 York Avenue Huddersfield, HD2 2QU		
PROJECT	Single Storey Wrap around and Two Storey Side		
DRAWING	Existing Layout and Elevations		
DRAWN	UH	DATE	MAR 26
		SCALE	1.100@A1
DWG No.	2602/01		
STATUS	EXISTING		