




North Elevation.
as existing

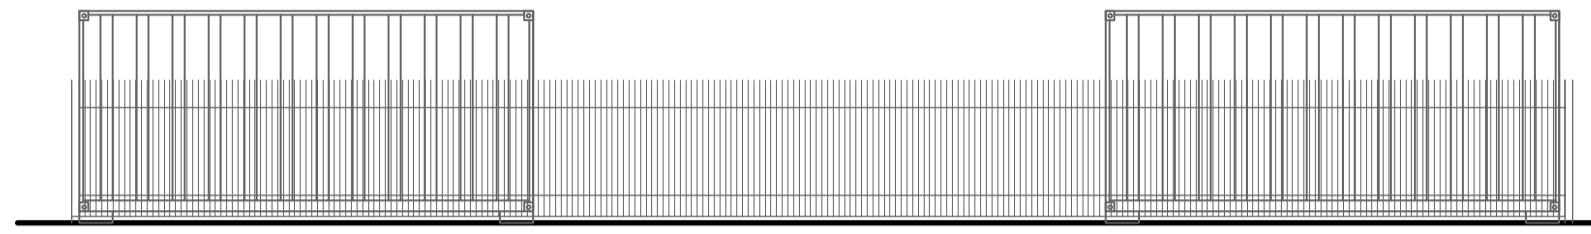


South Elevation.
as existing

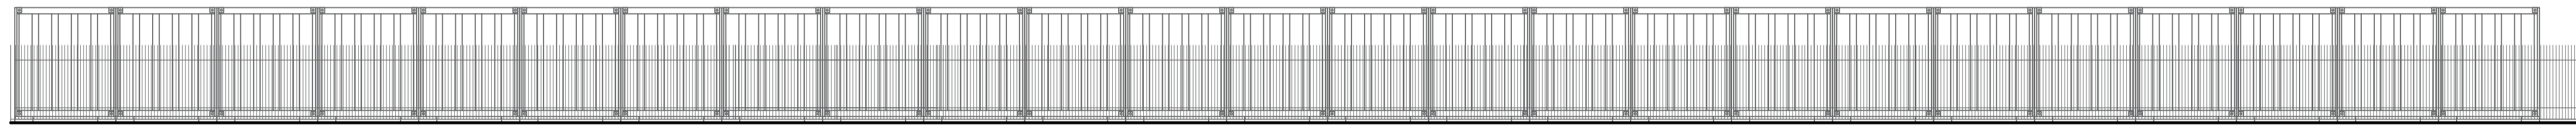


East Elevation.
as existing

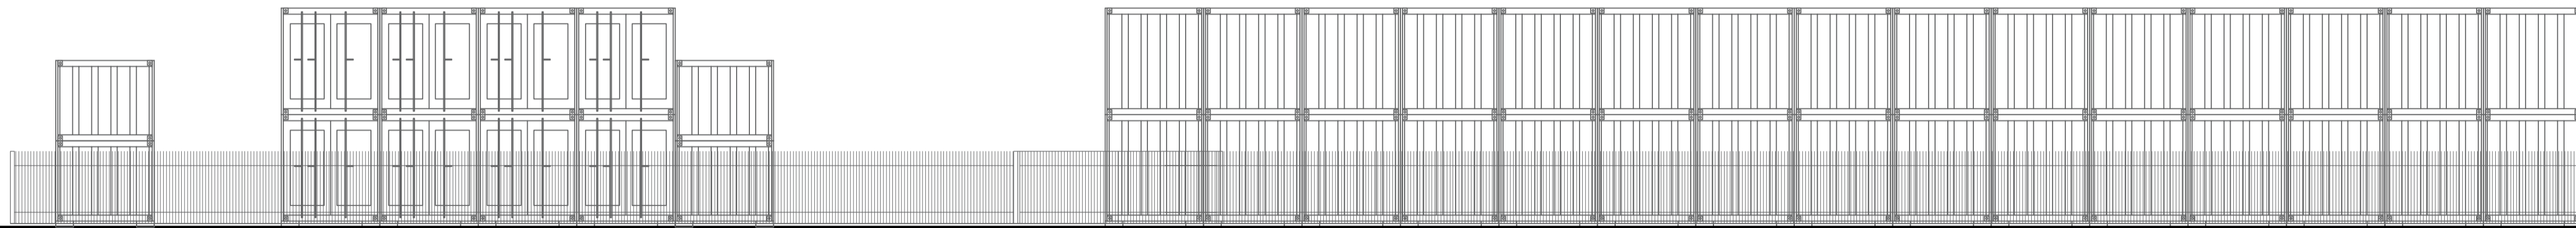


West Elevation.
as Proposed.

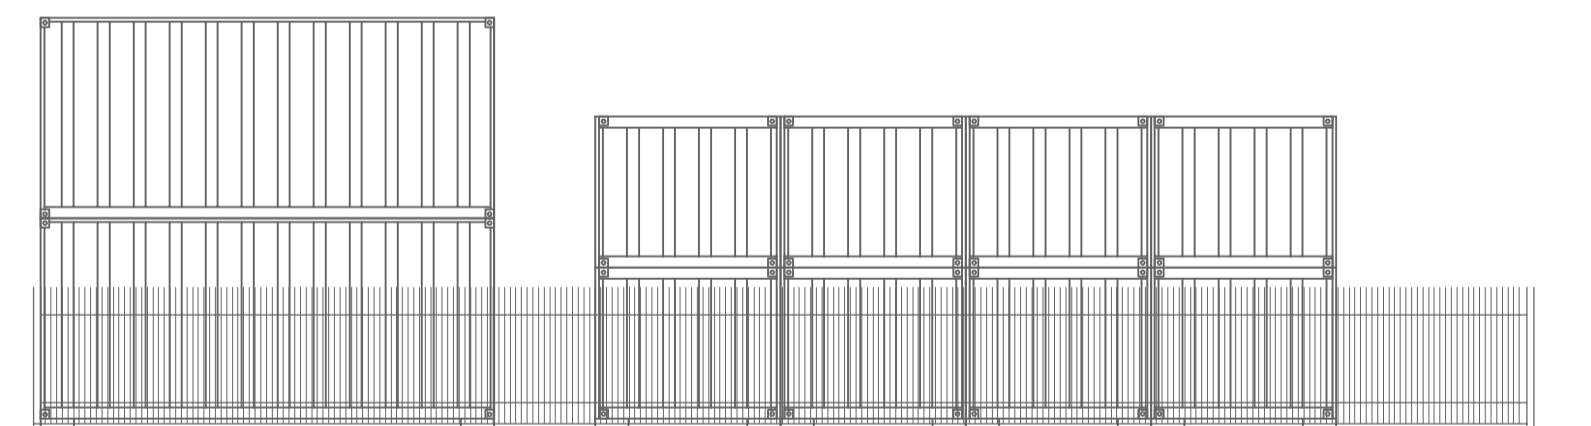


North Elevation.
as Proposed.

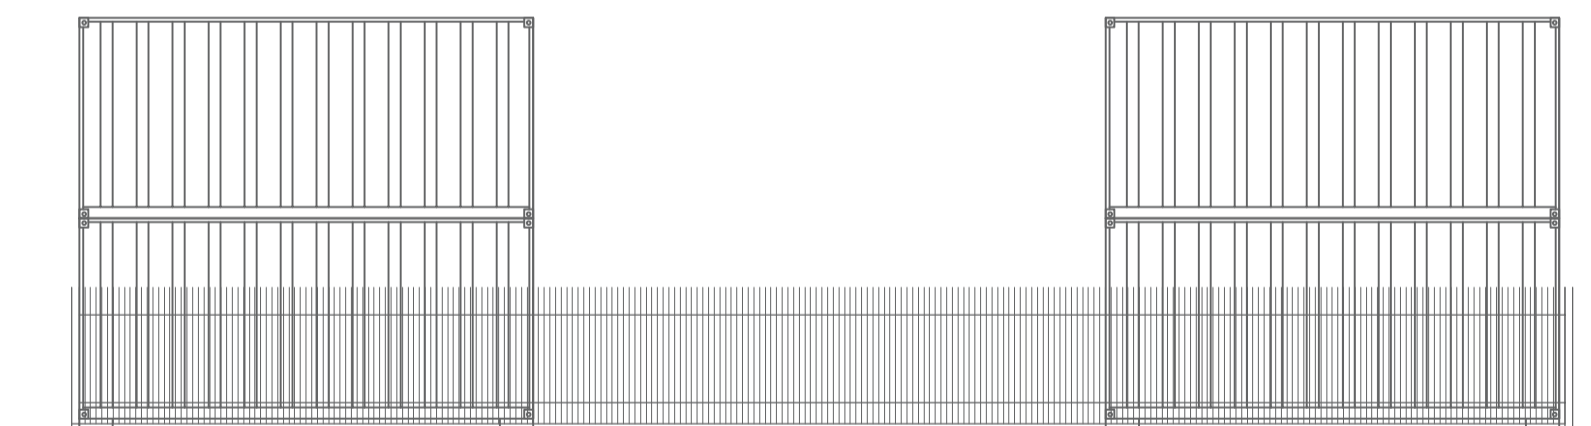


South Elevation.
as Proposed.

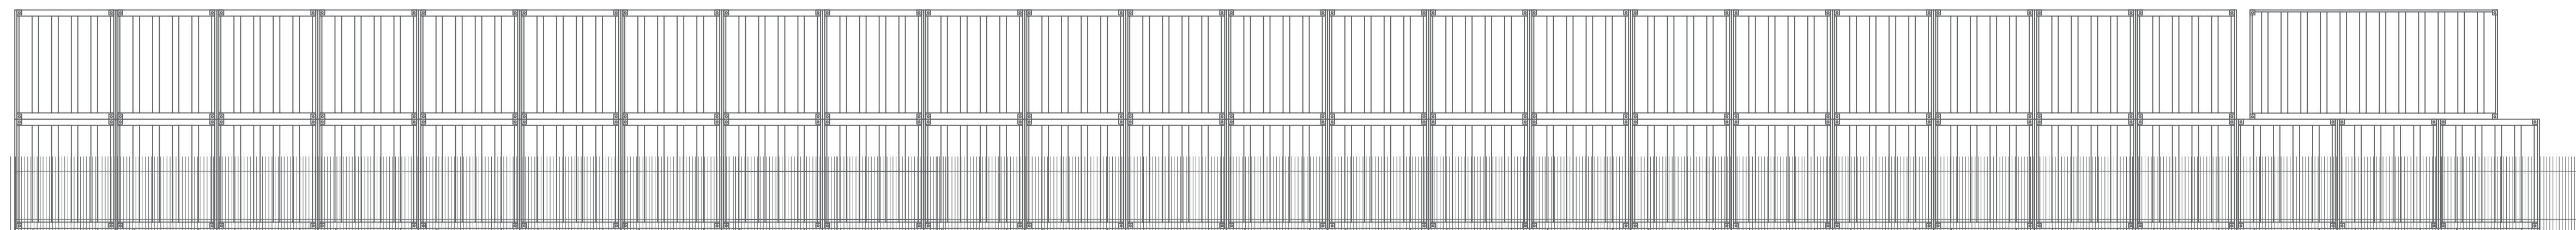

East Elevation.
as Proposed.

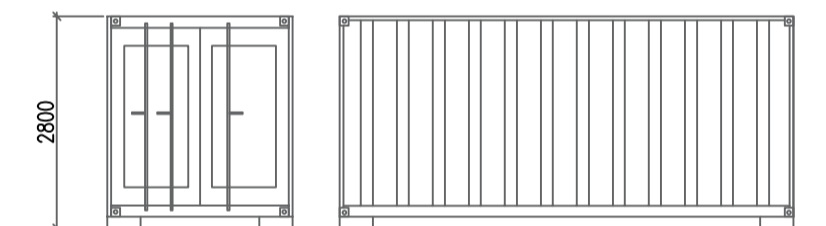

Existing

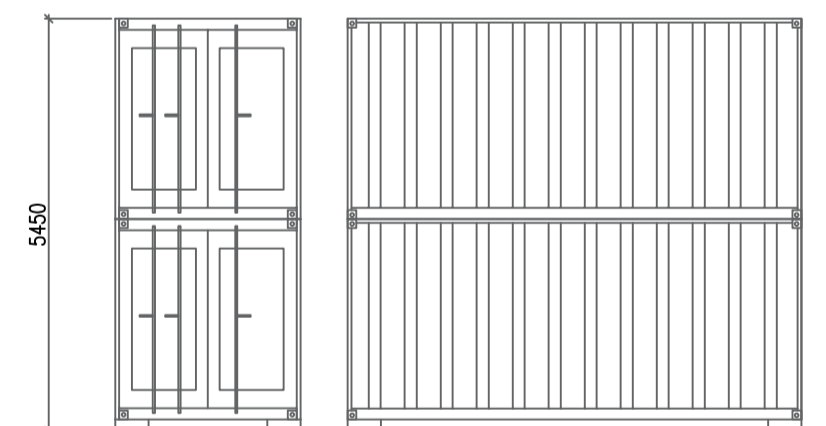

Proposed

REVISION	DATE	DESCRIPTION



Paddocks Architecture

6 Sycamore Craft Skelmanthorpe
Huddersfield HD89UX
paddocksarchitecture@gmail.com 07809724312
Af

Project	Makin Storage Greenhill Mills Grange Road Batley WF17 6LH	01924 380873	F 2113 R	Scale 1:100
Drawing	Existing and proposed elevations	Date 10/02/2026 Drg No	1	