


PROPOSED REAR ELEVATION
SCALE 1:50 @ A5.

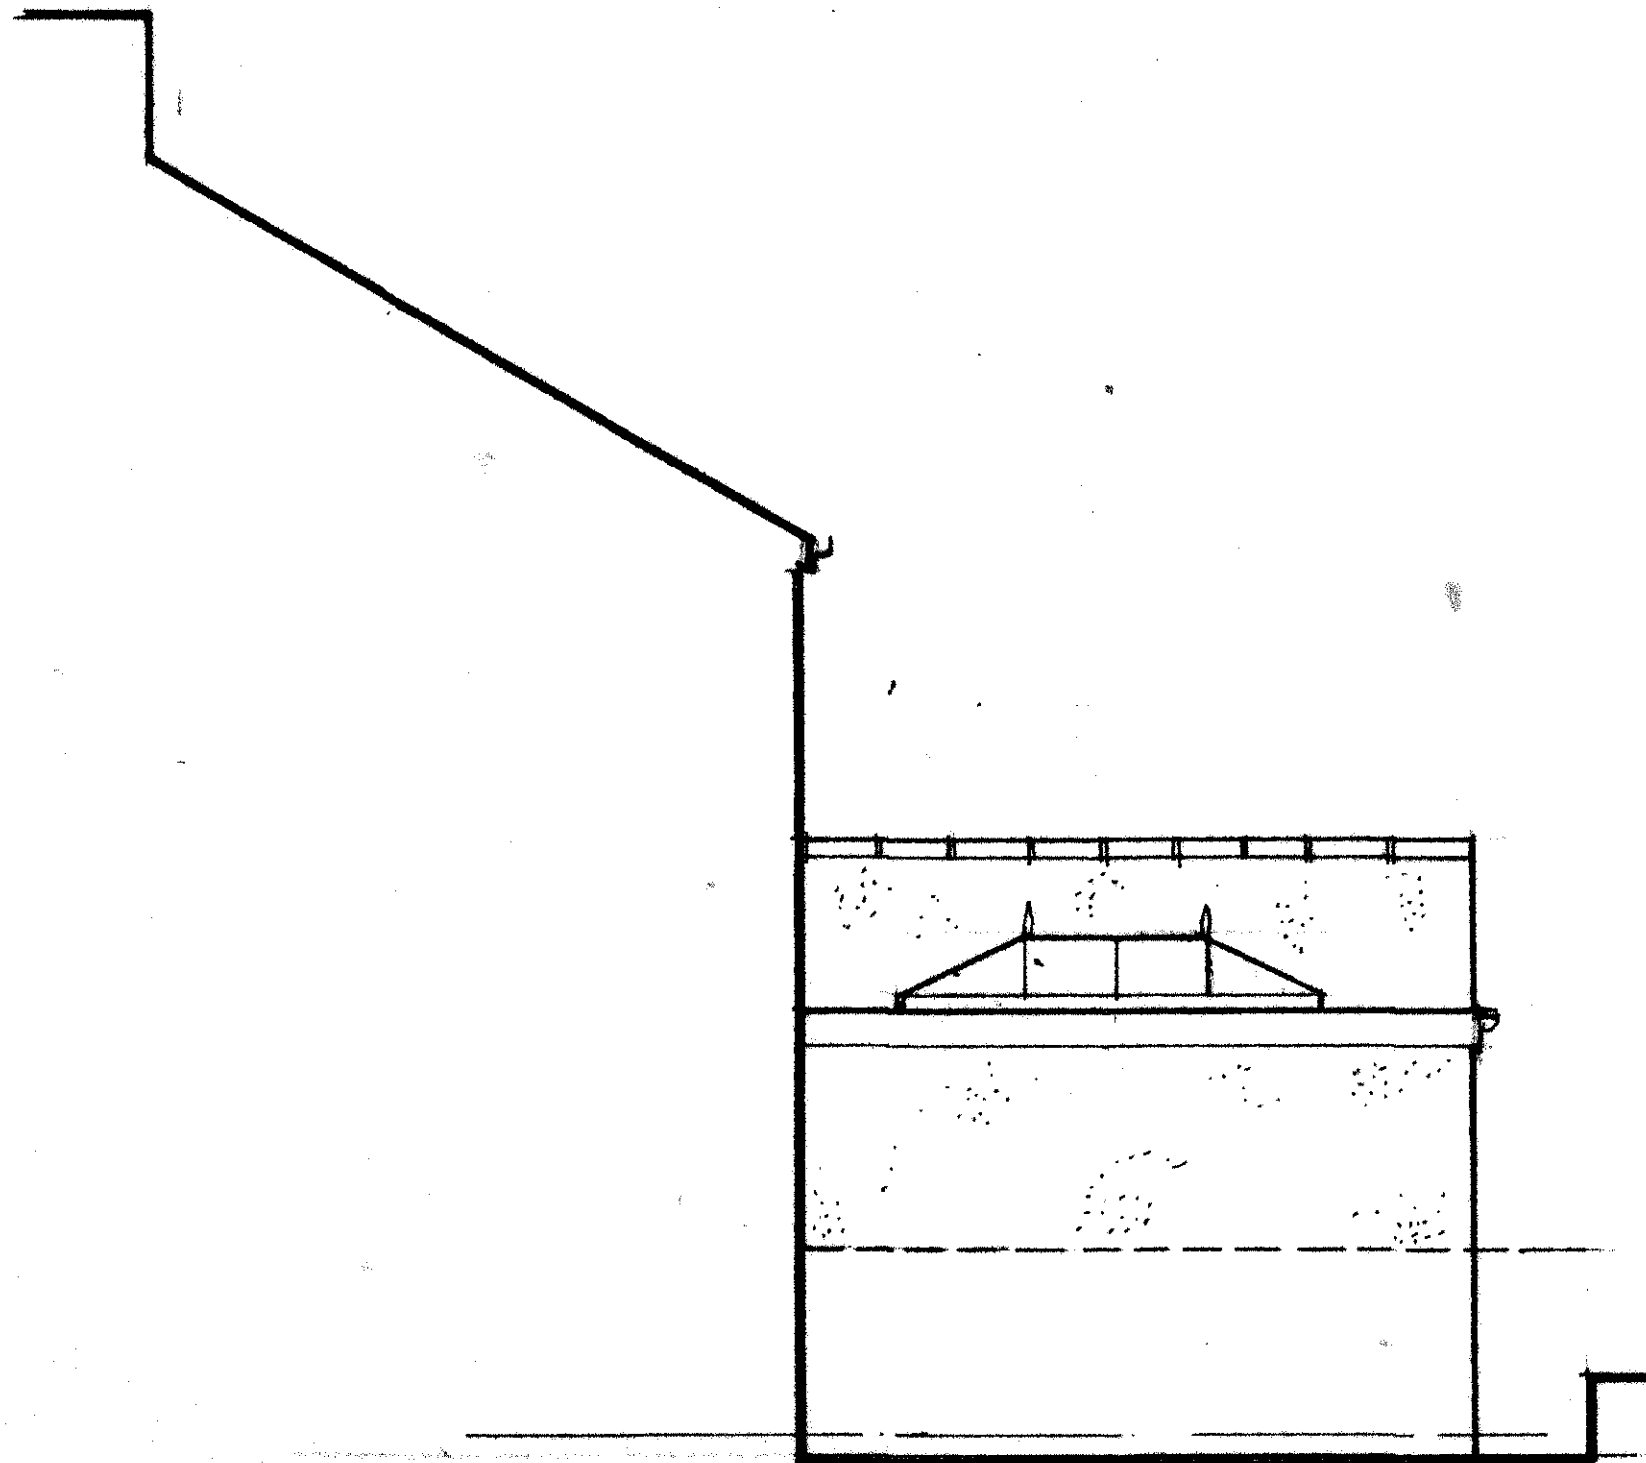

PROPOSED SIDE ELEVATION
SCALE 1:50 @ A5.