


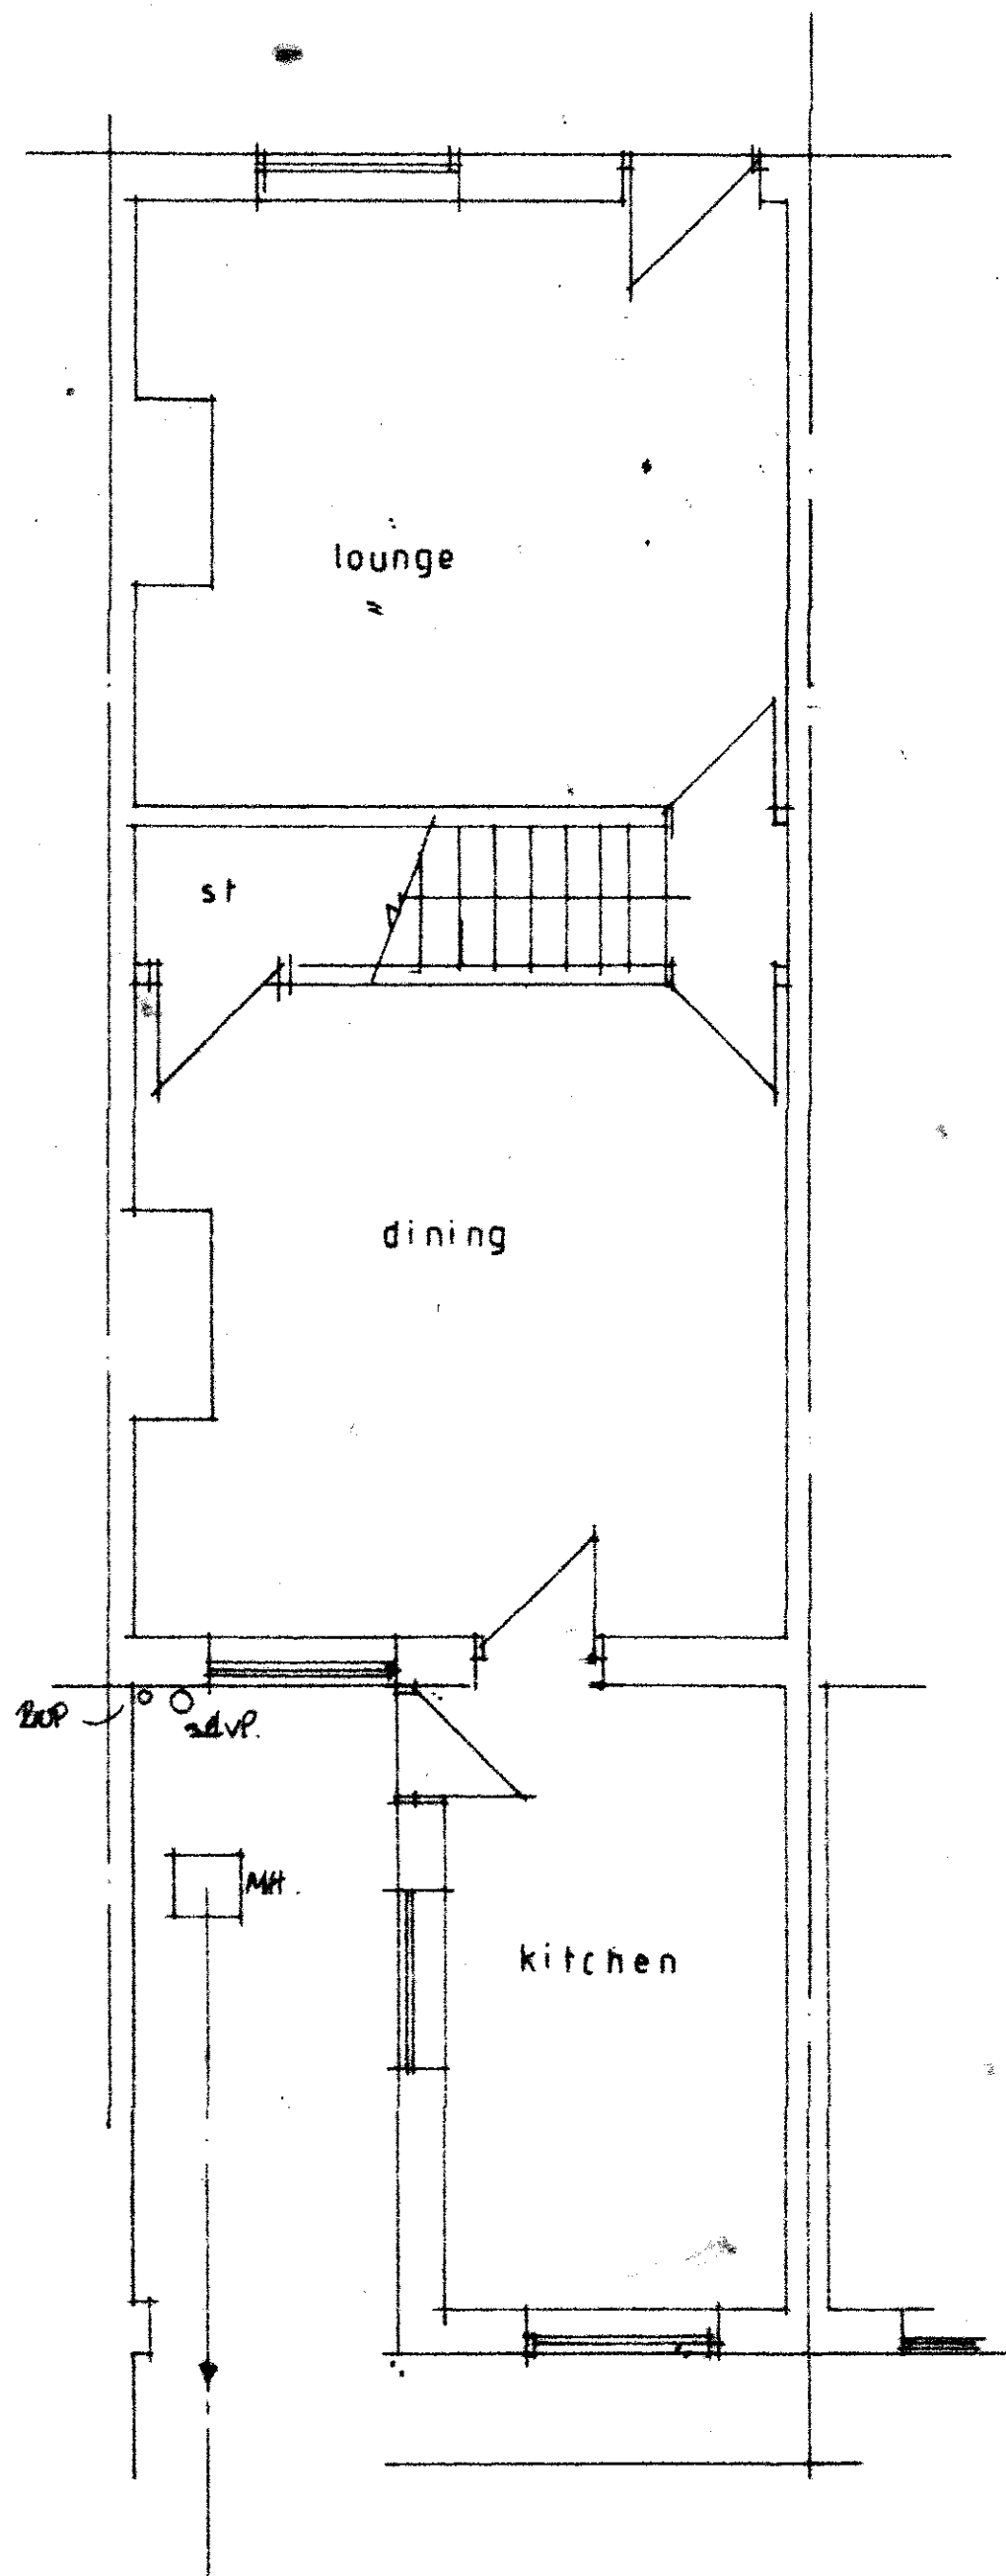

EXISTING GROUND FLOOR PLAN
 SCALE 1:50 @ A3.