





SITE LOCATION PLAN  
1/1250

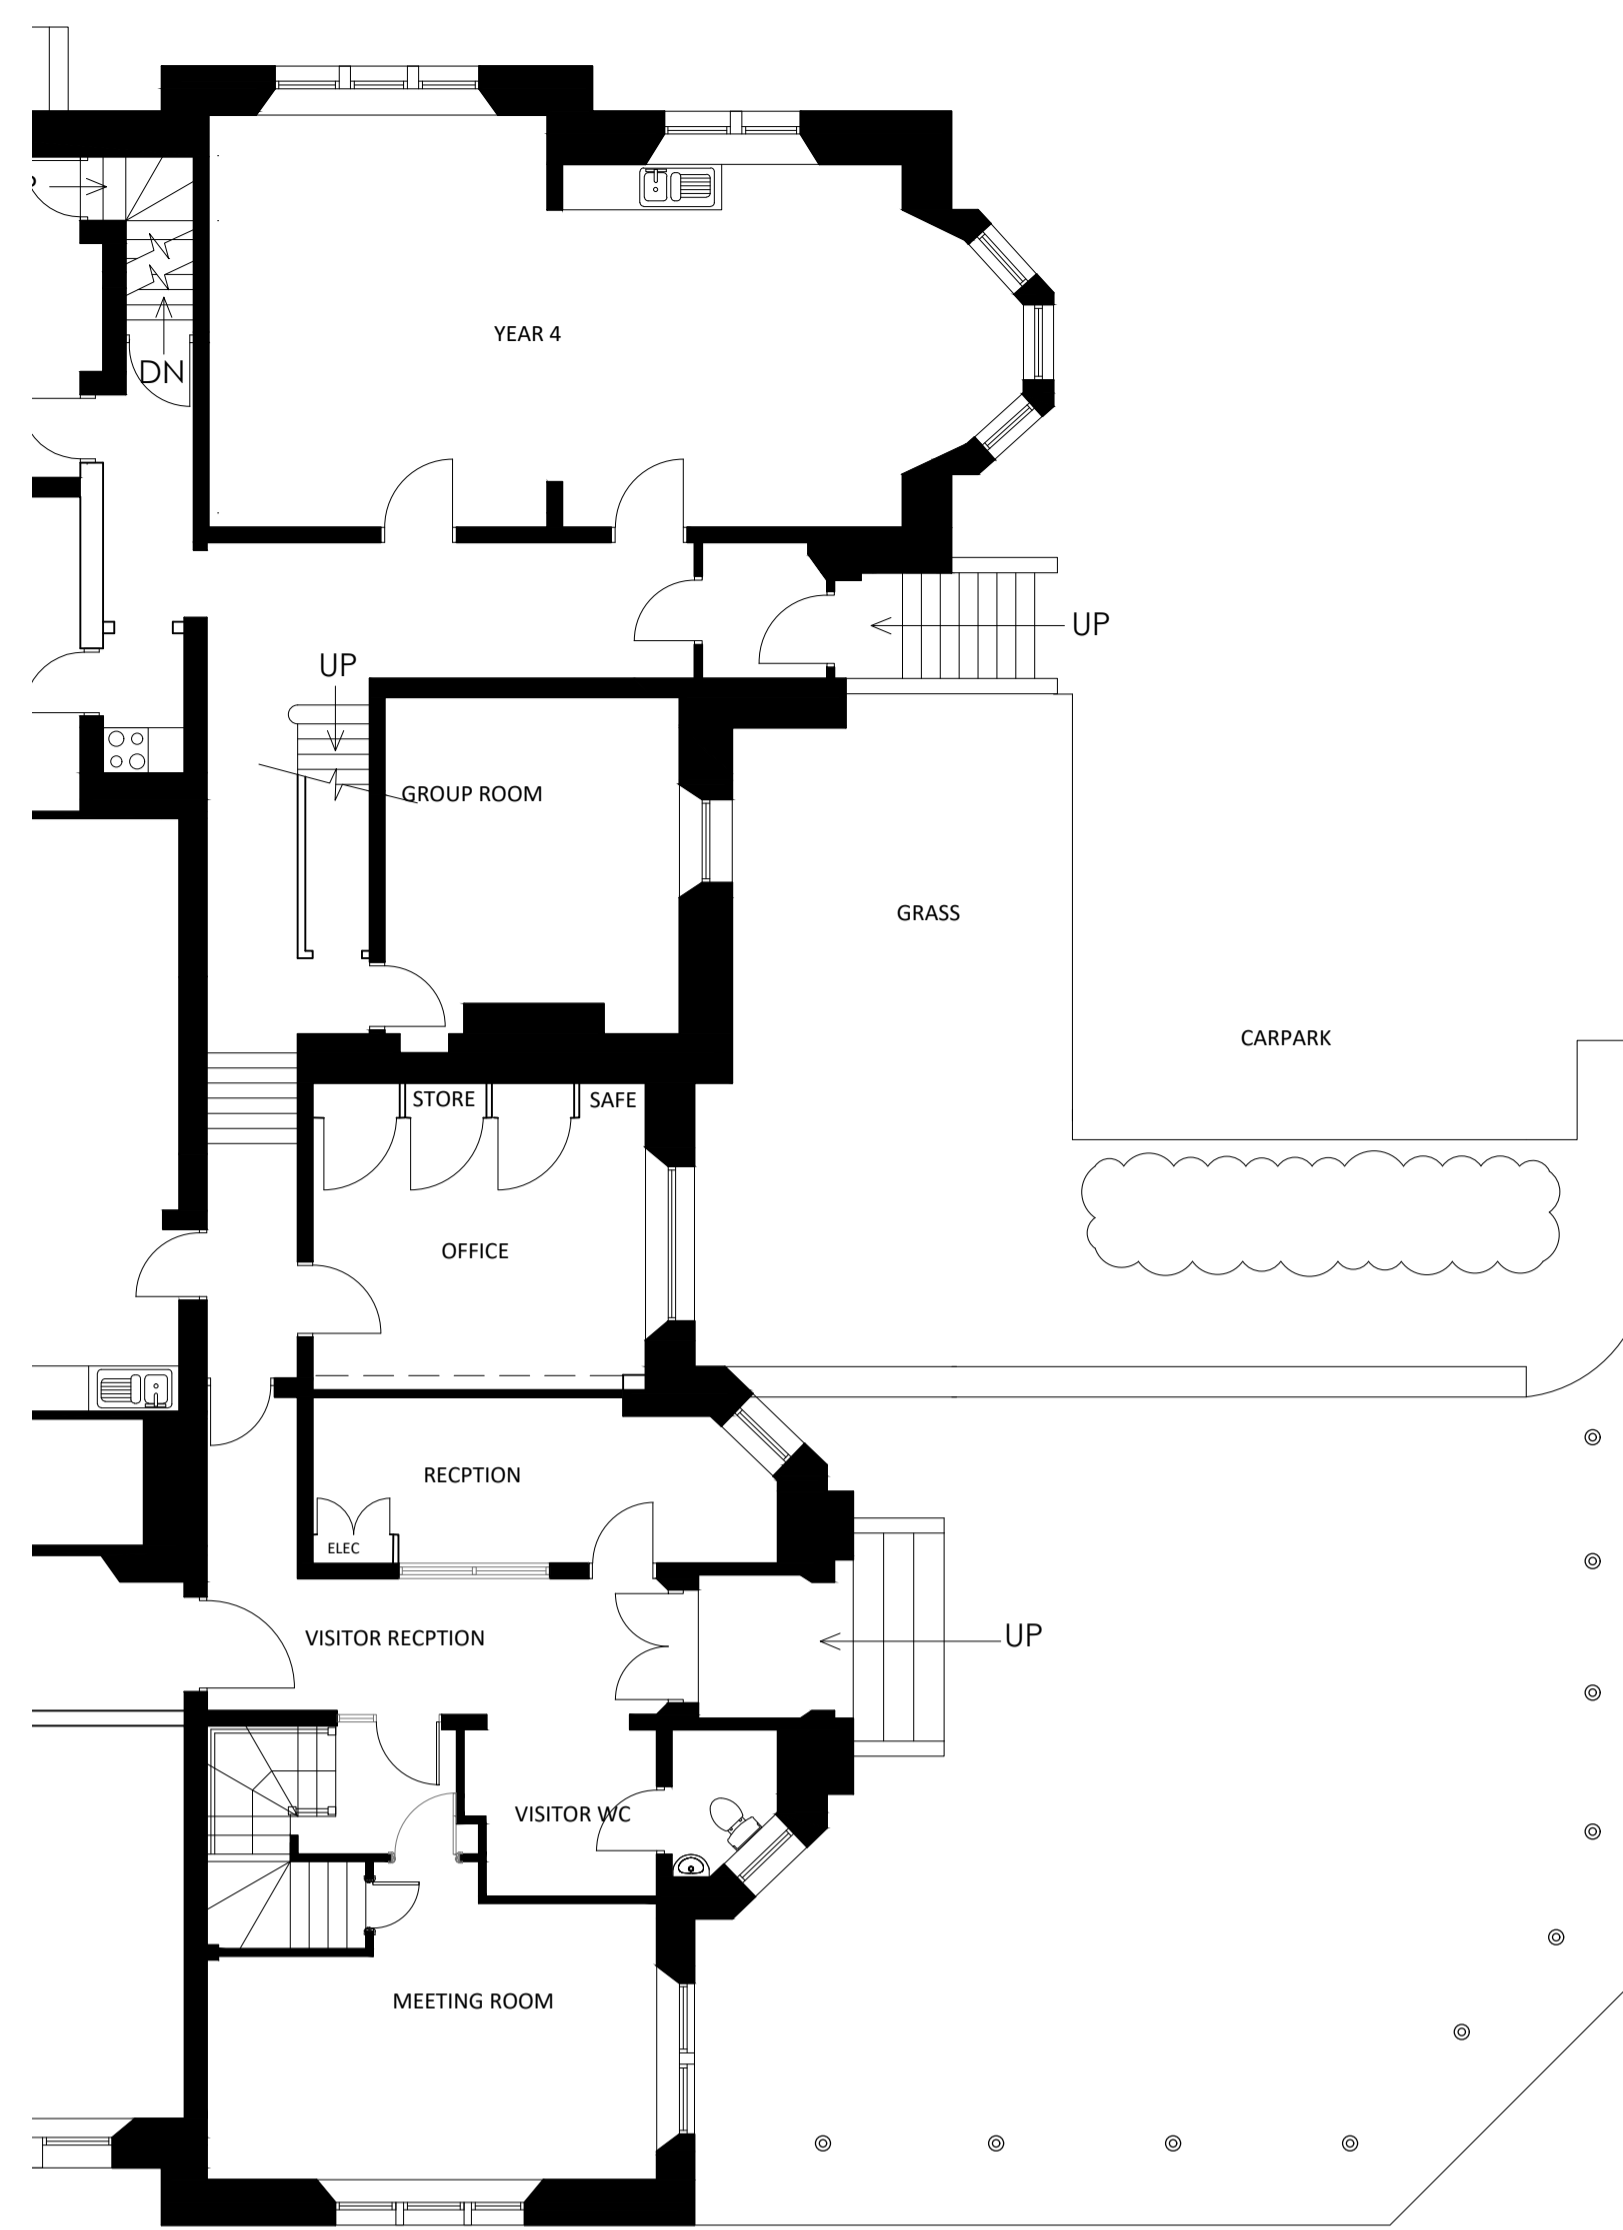

EXISTING GROUND FLOOR PLAN  
1:100

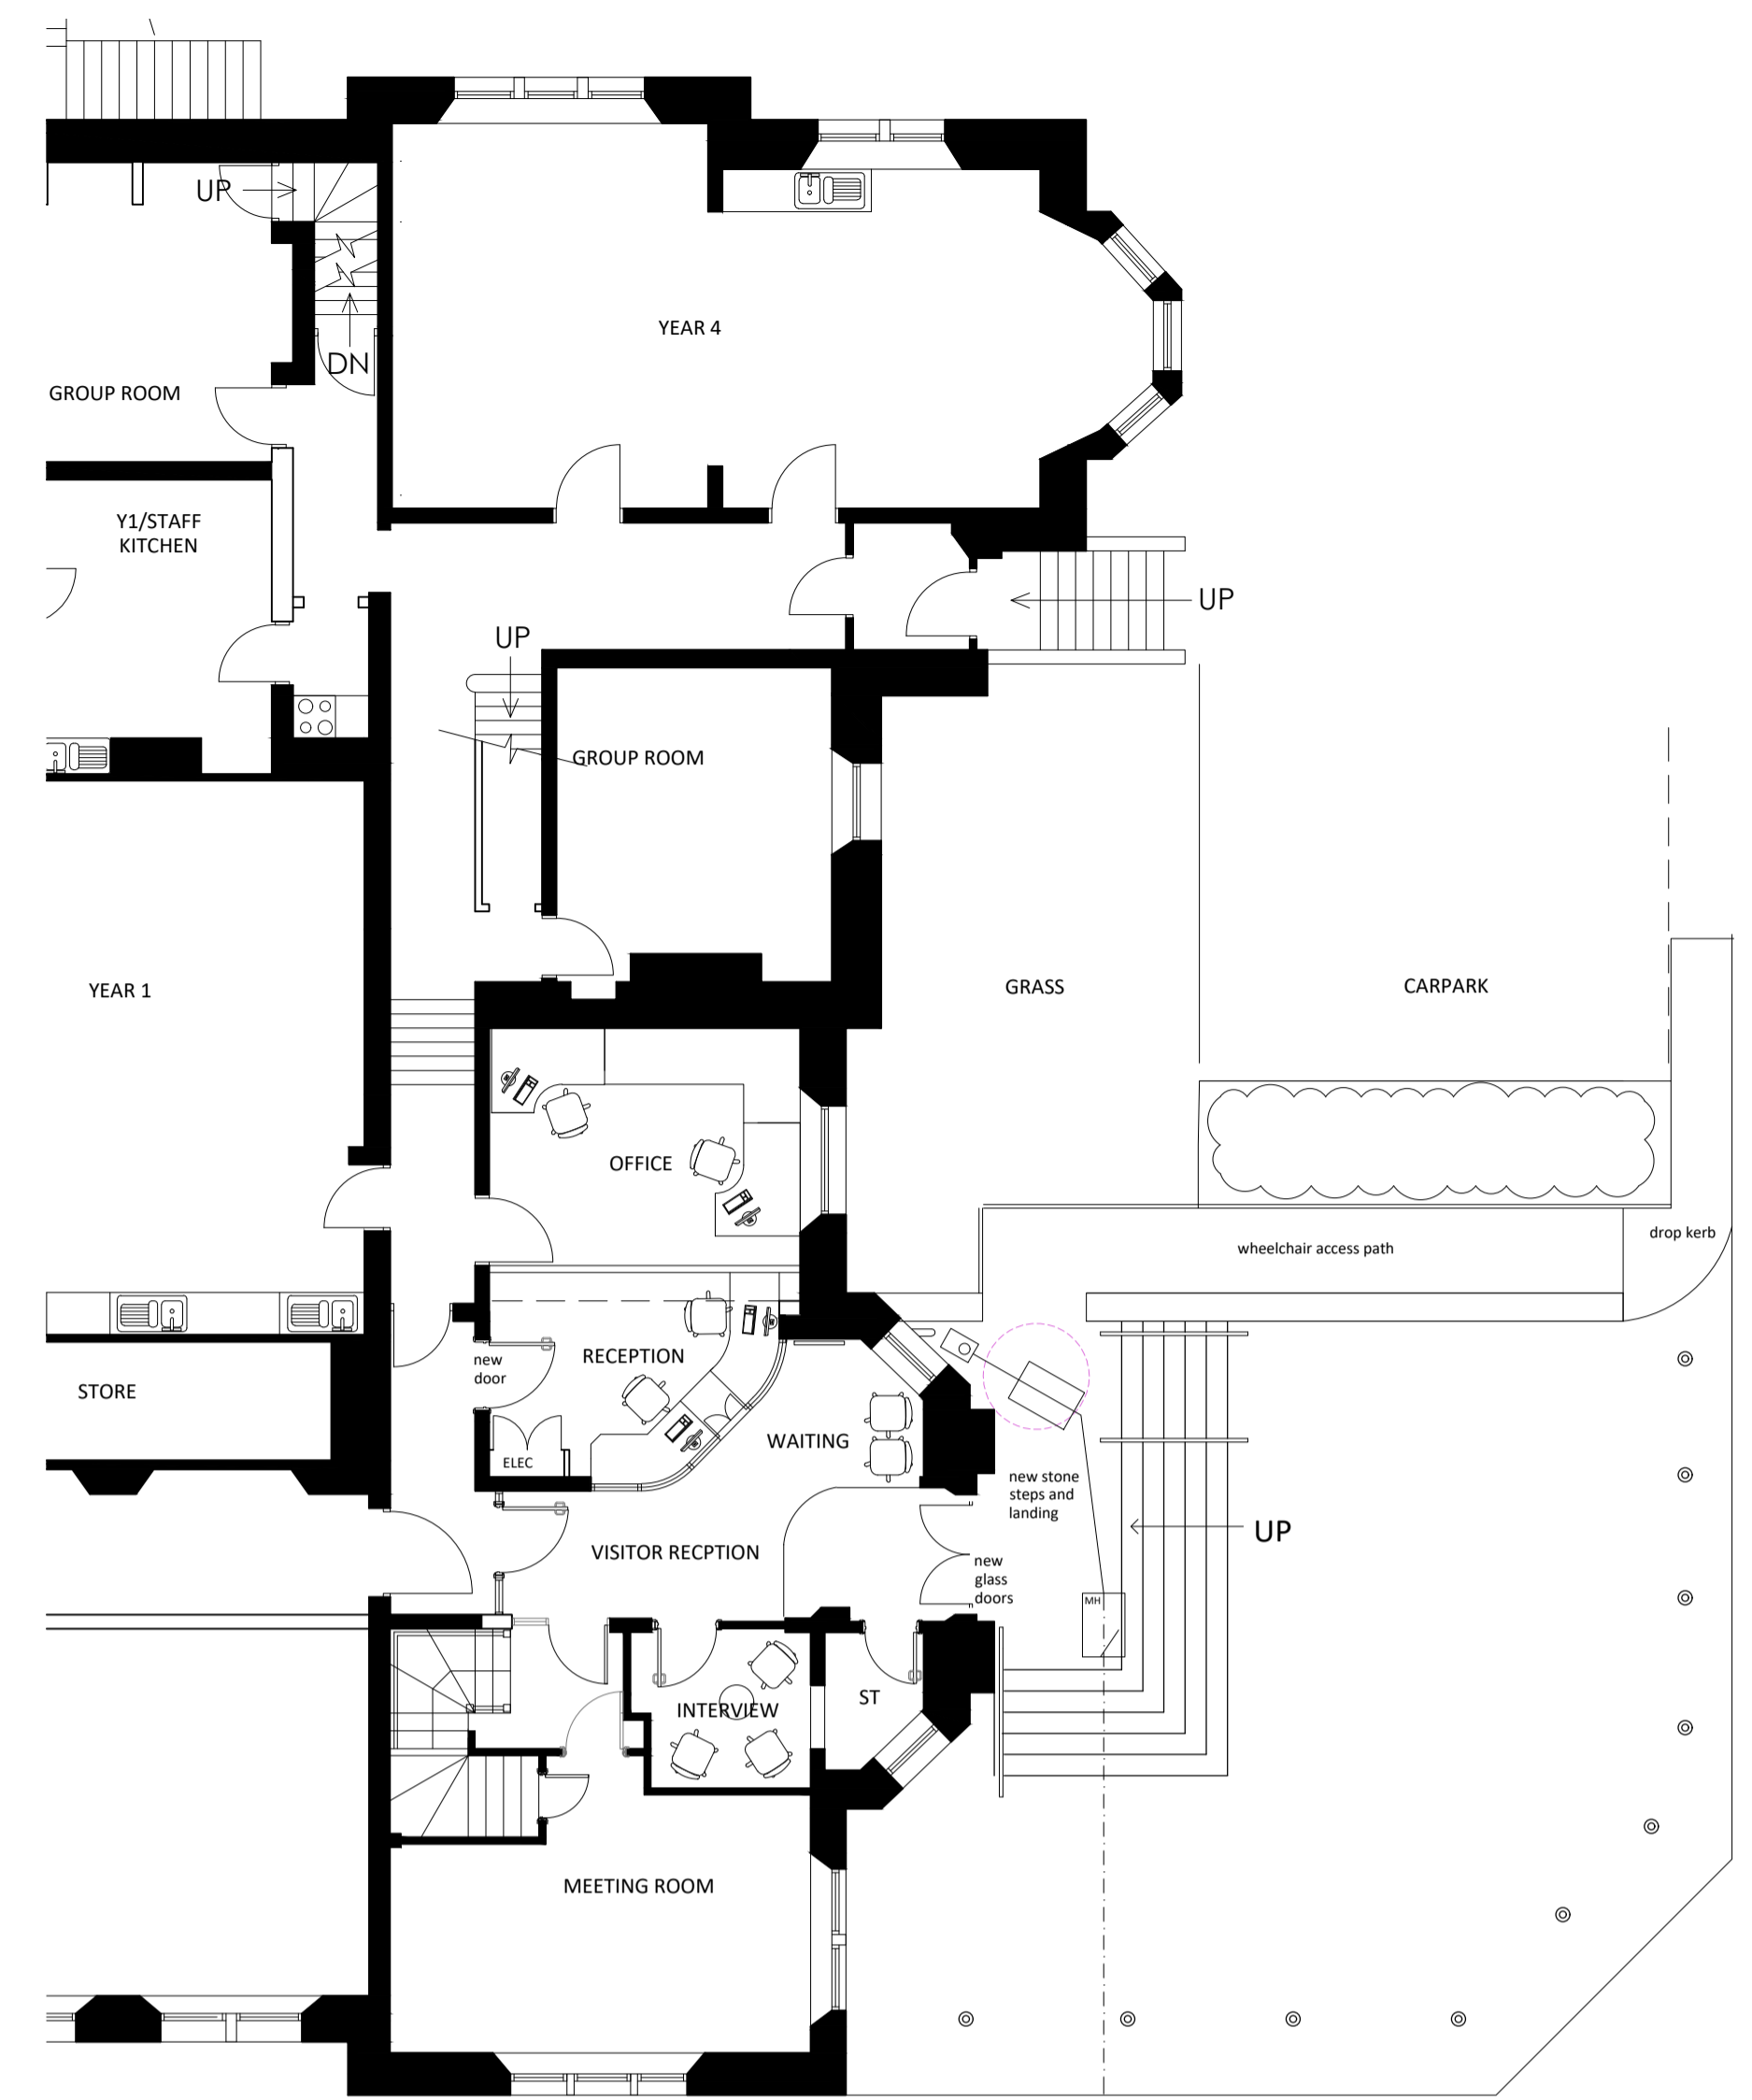

PROPOSED GROUND FLOOR PLAN  
1:100



1:500 BLOCK PLAN



FRONT ELEVATION EXISTING  
1:100



FRONT ELEVATION PROPOSED  
1:100

**LANGTRY-LANGTON**  
ARCHITECTS

T. +44 (0)1274 498226  
F. +44 (0)1274 548416  
E. enquires@langtry-langton.co.uk


8 Oak Mount  
Bradford  
West Yorkshire  
BD8 7BD

All work to be carried out in accordance with the requirements of the Building Regulations and the Water Authority Regulations currently in force.

Do not scale from this drawing. Architect to be notified of any discrepancies.

Verify relevant dimensions on site before commencing work or preparing shop drawings.  
This drawing is copyright.

REV	DATE	DRAWN	AMENDMENT	CHK'D

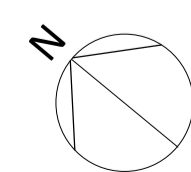

PROJECT  
Entrance Reorganisation  
Carlthorpe Hill  
for  
Batley Grammar School  
DRAWING TITLE  
New Entrance Steps, Ramp & Door

PROJECT NO.	DRAWING NO.	REVISION
24020	• PLO1	• 1st
PURPOSE	Planning	CHECKED
SCALE @ A1 VARIES	DATE 20/03/2026	DRAWN