


ELEVATIONS AS EXISTING

PROPOSED HOUSE EXTENSION
133 WAKEFIELD ROAD, FENAY BRIDGE, HD8 0BJ
DWG No. 705-A04 revA
SCALE 1:100@A3 FEBRUARY 2026

REV DATE ITEM
A 30/03/26 PLANNING ISSUE

AUTH
ID

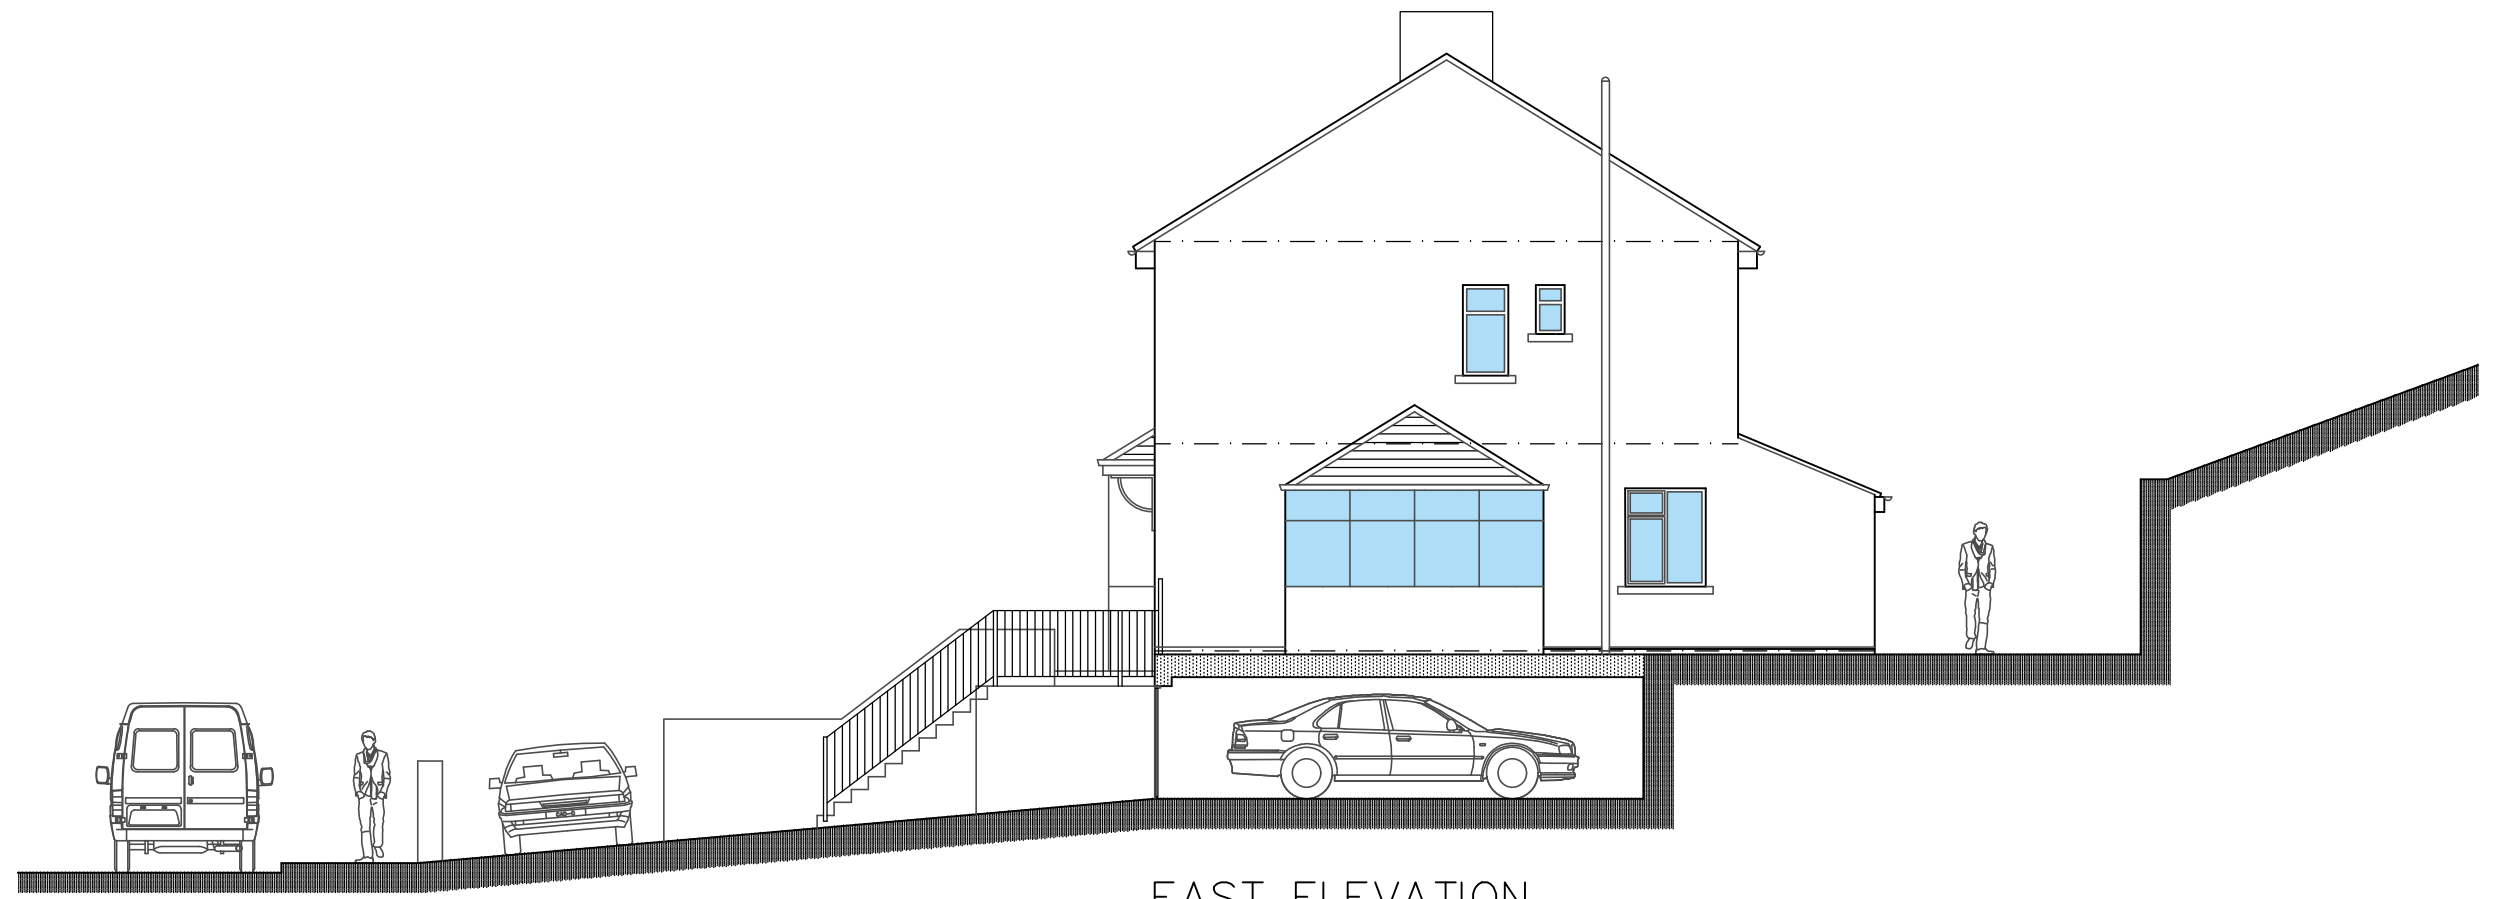

EAST ELEVATION



SOUTH ELEVATION



NORTH ELEVATION