



Existing

Written dimensions on these drawings shall take precedence over scaled dimensions. Contractors shall verify and be responsible for all dimensions and conditions on the project and UHD Architectural Services must be notified of any variations from the dimensions and conditions shown by these drawings prior to commencement of any work. All contractors are deemed to have made themselves aware of site conditions prior to entering into any contract.


| | | | | | | |
|----|-------|----|---|---|---|---|
| A1 | 1:50 | 1m | 2 | 3 | 4 | 5 |
| A3 | 1:100 | | | | | |

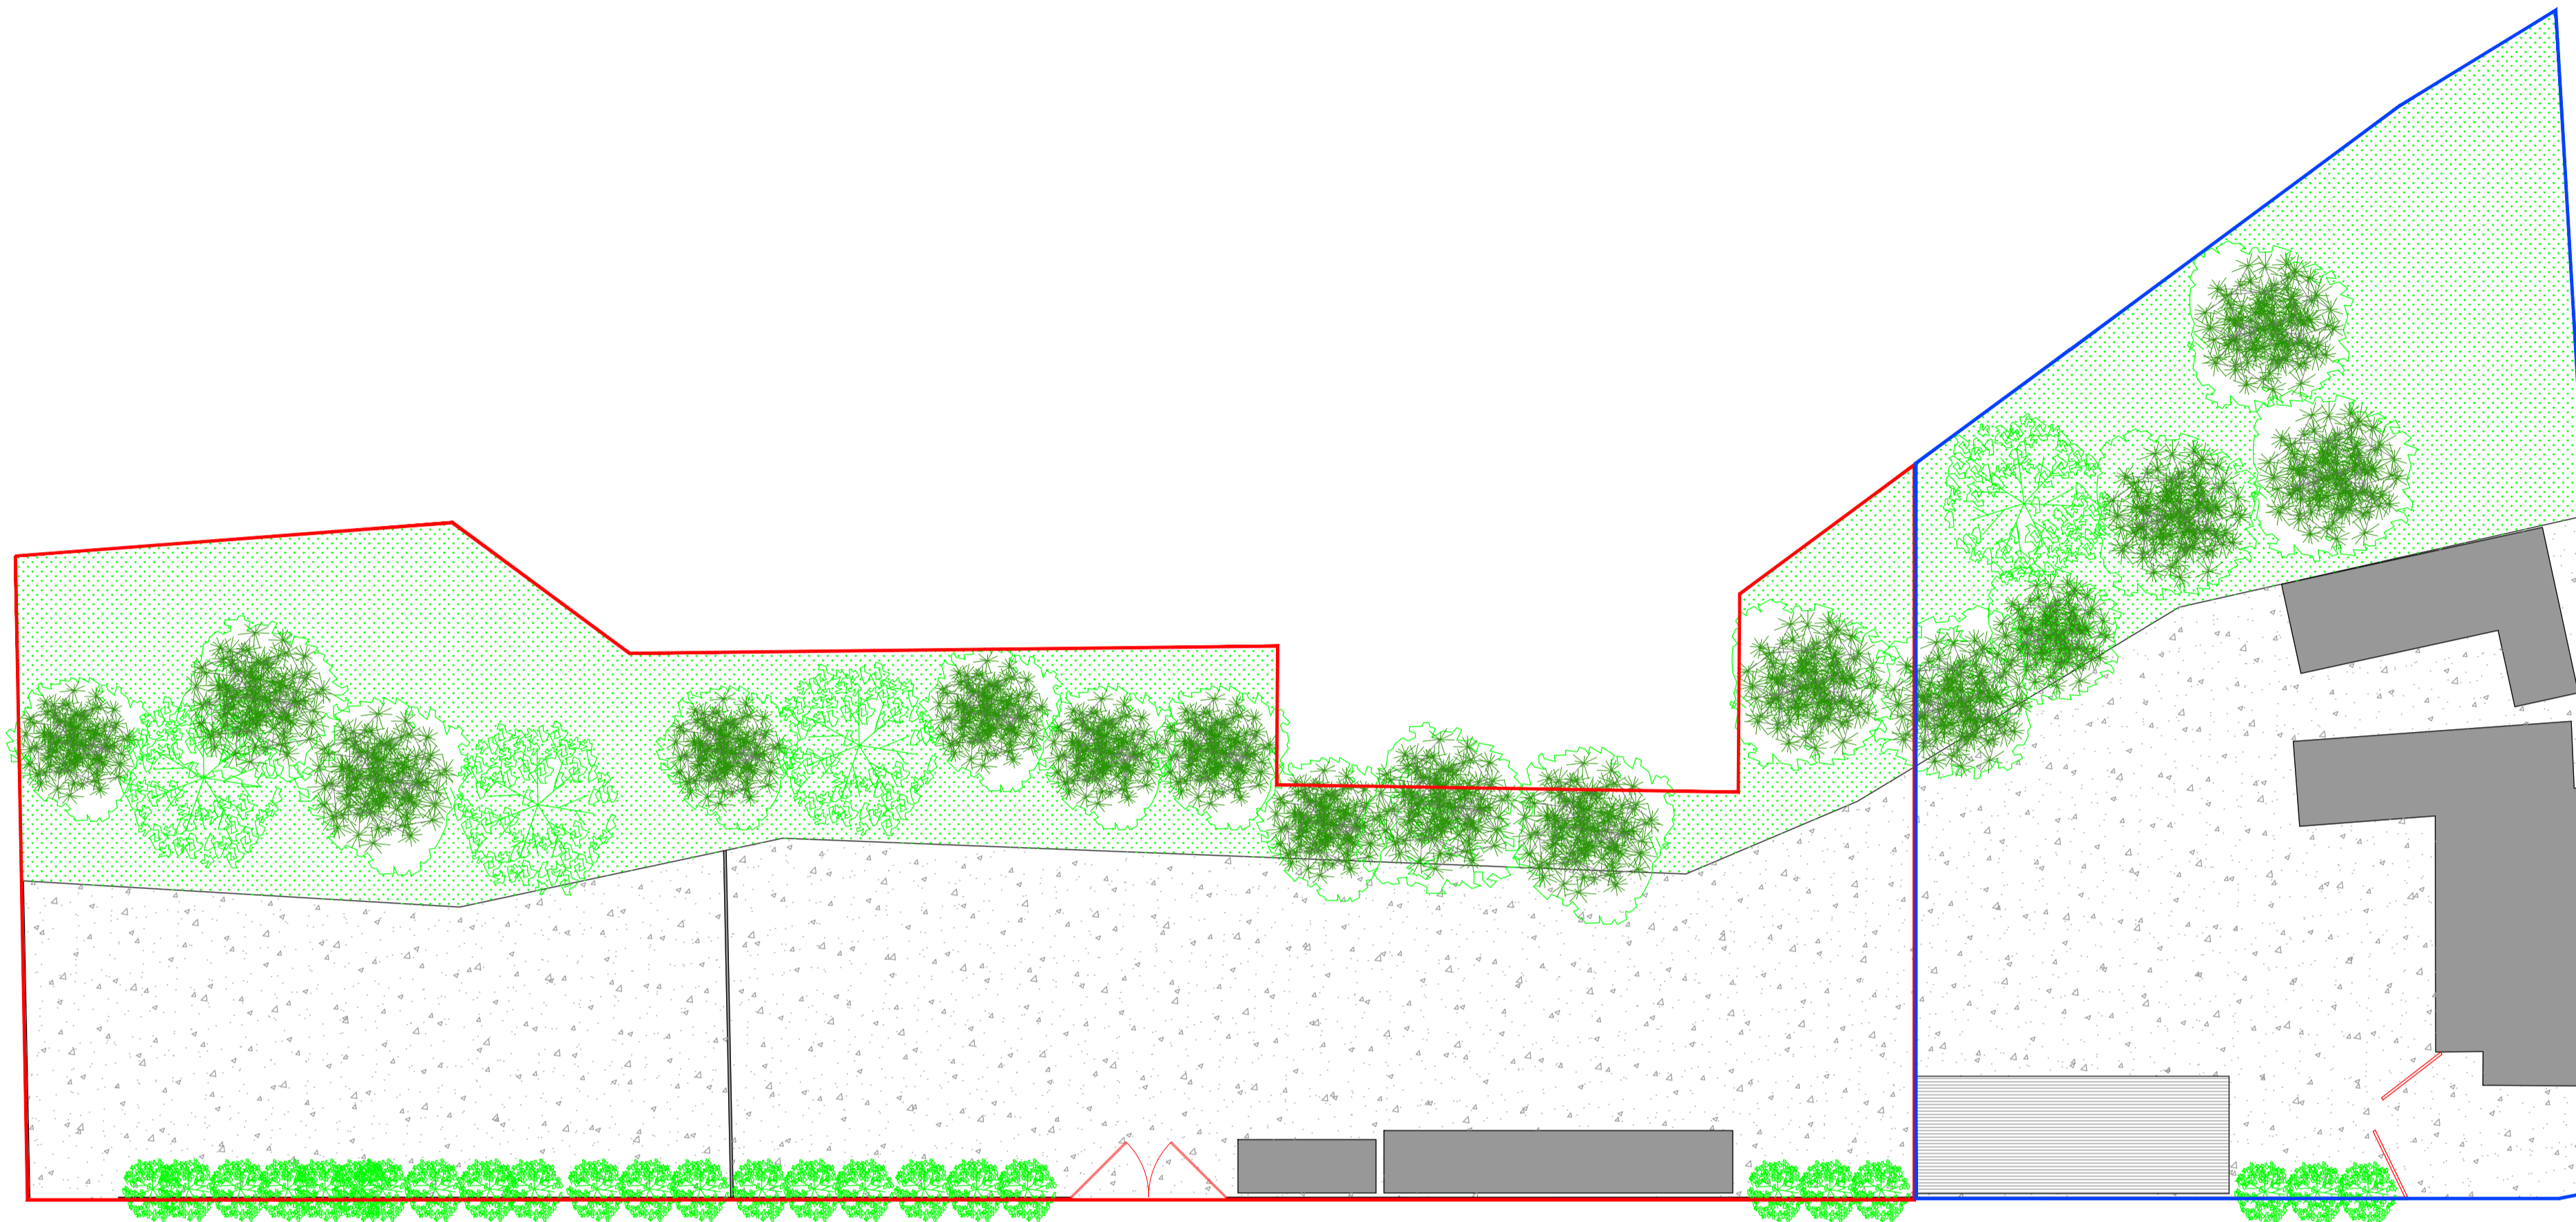

Ground Floor Layout 1.200

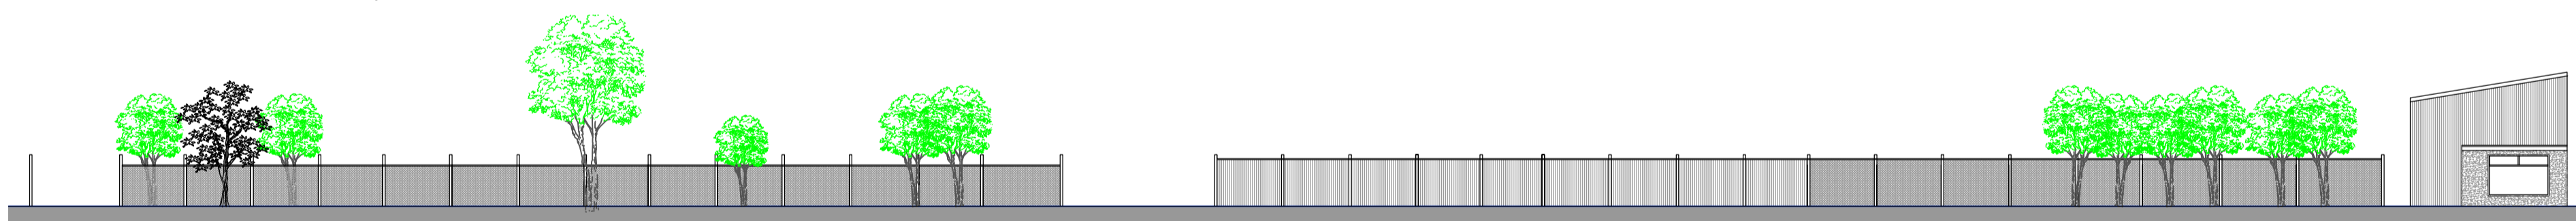


South West - Front Elevation 1.200

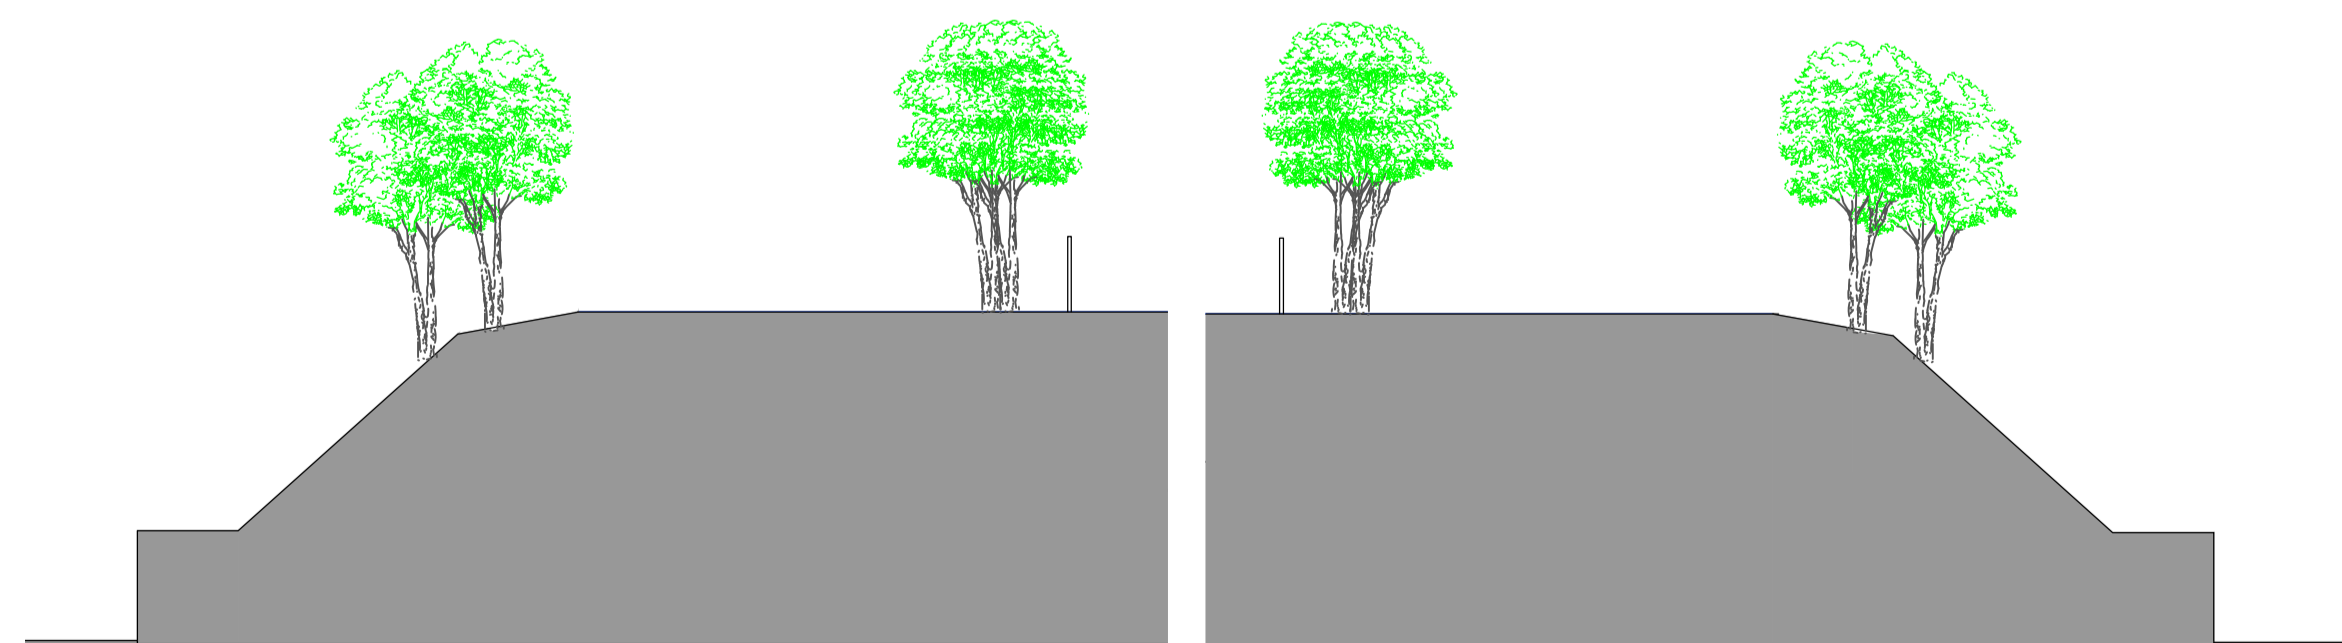

South East - Side Elevation 1.200

North West - Side Elevation 1.200

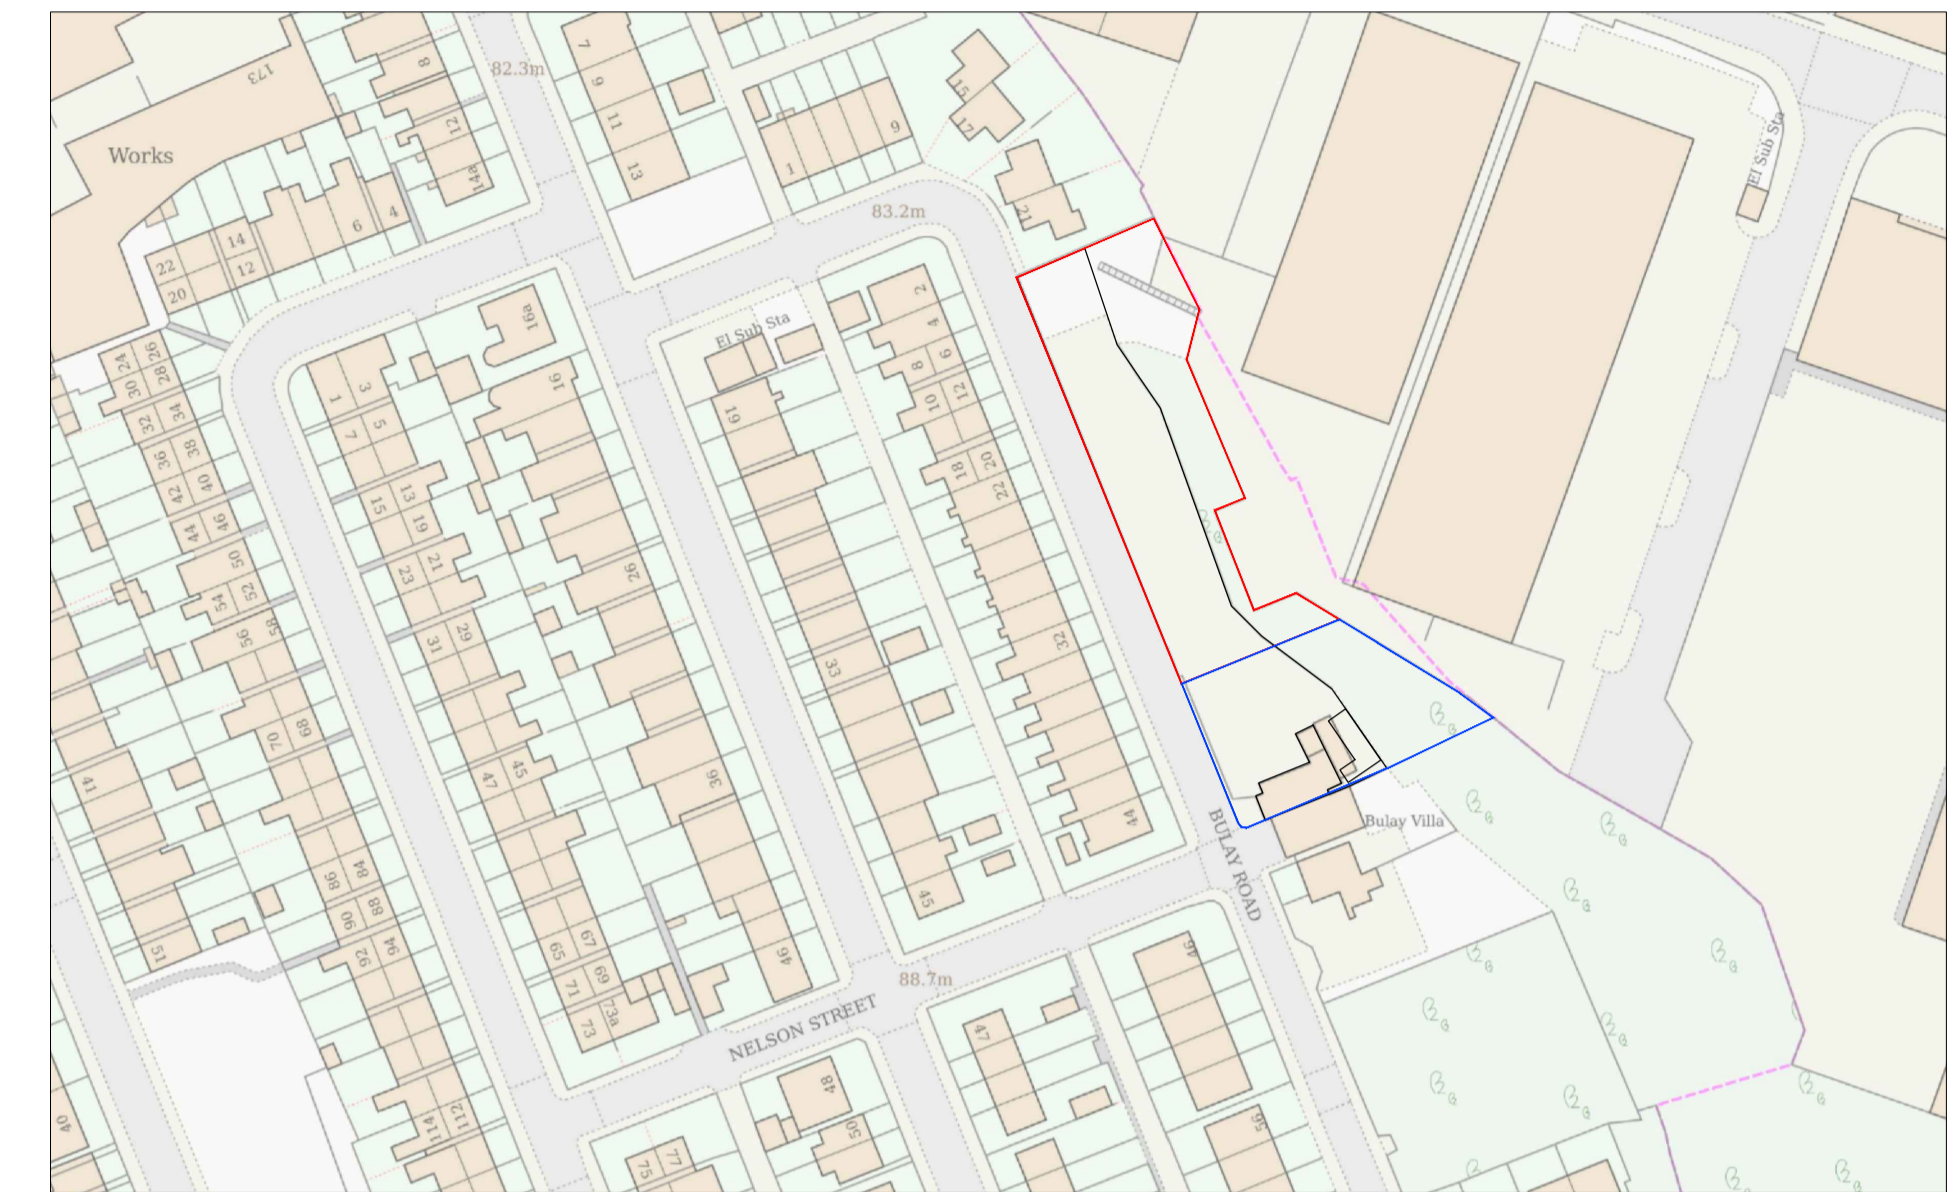


Location Plan 1.1250



Site Plan 1.500

| REV | DESCRIPTION | DATE | DRAWN |
|-----|-------------|------|-------|
| | | | |

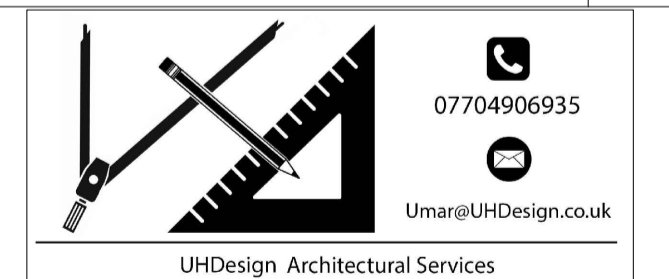

| | | | |
|---------|---|-------|---------|
| CLIENT | | | |
| ADDRESS | Bulay Villa Huddersfield, HD1 3NH | | |
| PROJECT | Change of Use to form Valeting/detailing Area | | |
| DRAWING | Existing Layout and Elevations | | |
| DRAWN | UH | DATE | Feb 26 |
| | | SCALE | 1.50@A1 |
| DWG No. | 2607/01 | | |
| STATUS | EXISTING | | |