



# Proposed

Written dimensions on these drawings shall take precedence over scaled dimensions. Contractors shall verify and be responsible for all dimensions and conditions on the project and UHD Architectural Services must be notified of any variations from the dimensions and conditions shown by these drawings prior to commencement of any work. All contractors are deemed to have made themselves aware of site conditions prior to entering into any contract.

A1	1:50	1m	2	3	4	5
A3	1:100					

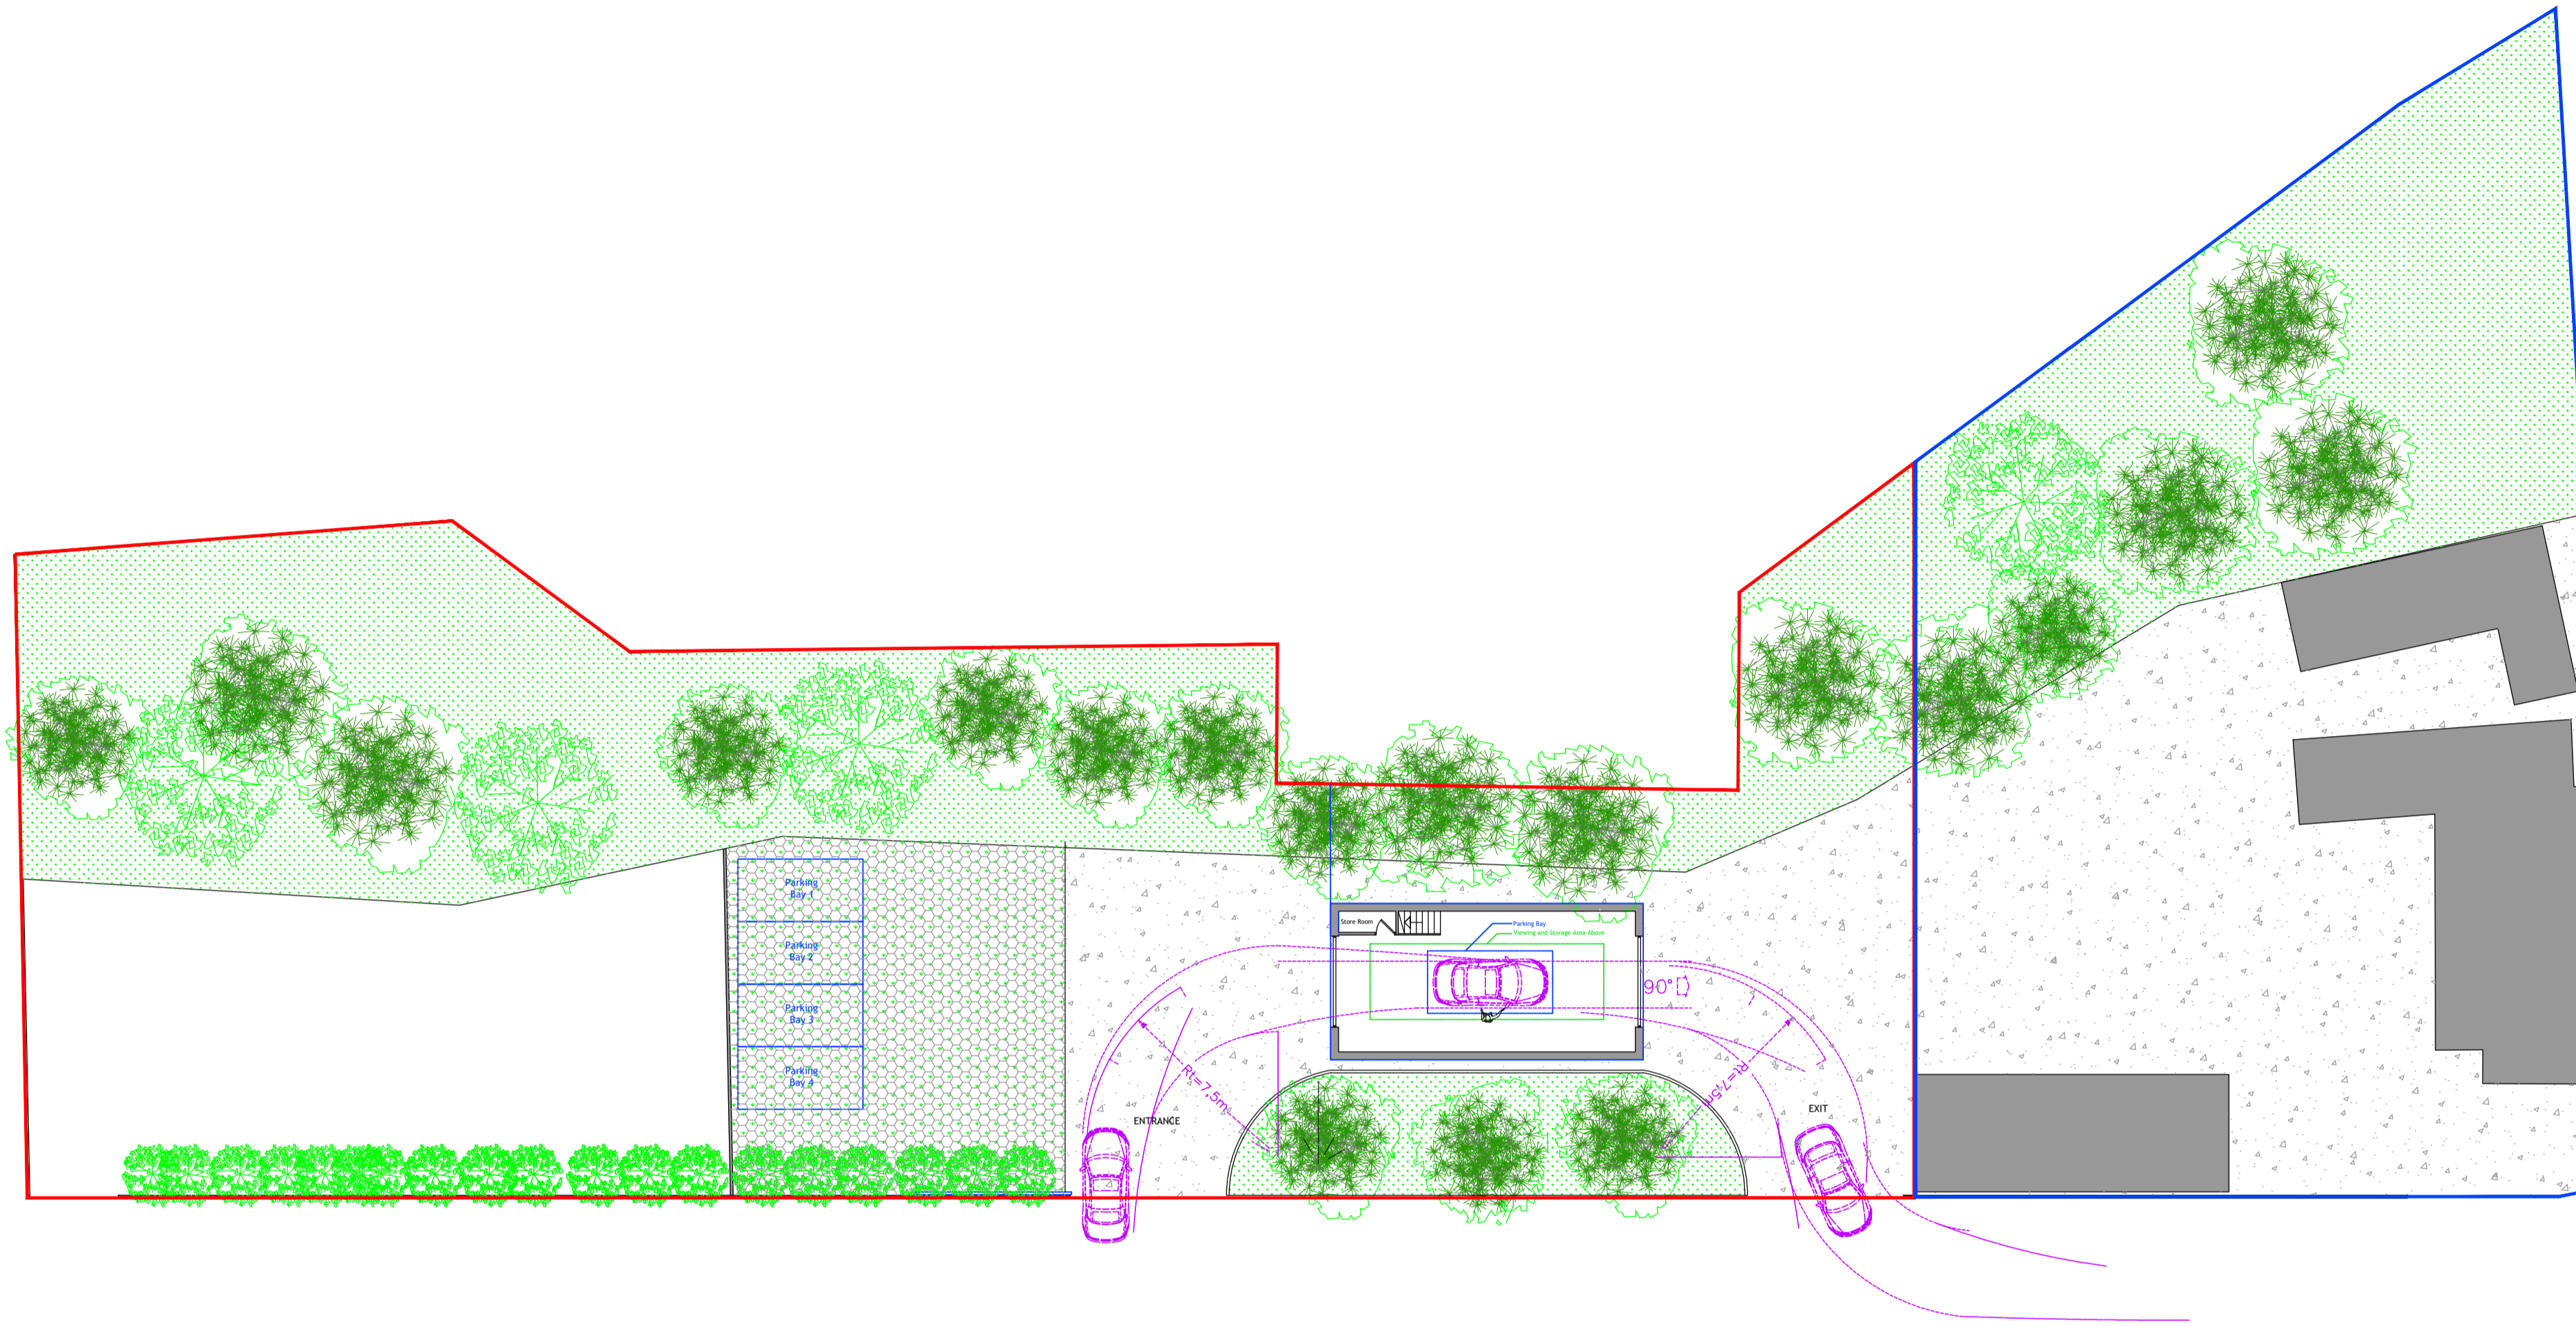

Ground Floor Layout 1.200

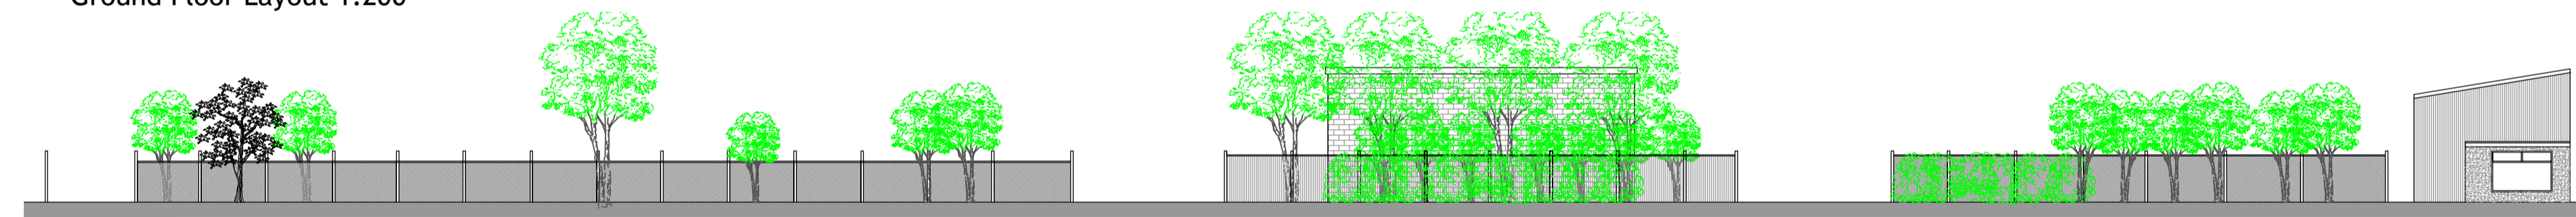


South West - Front Elevation 1.200



South East - Side Elevation 1.200

North West - Side Elevation 1.200

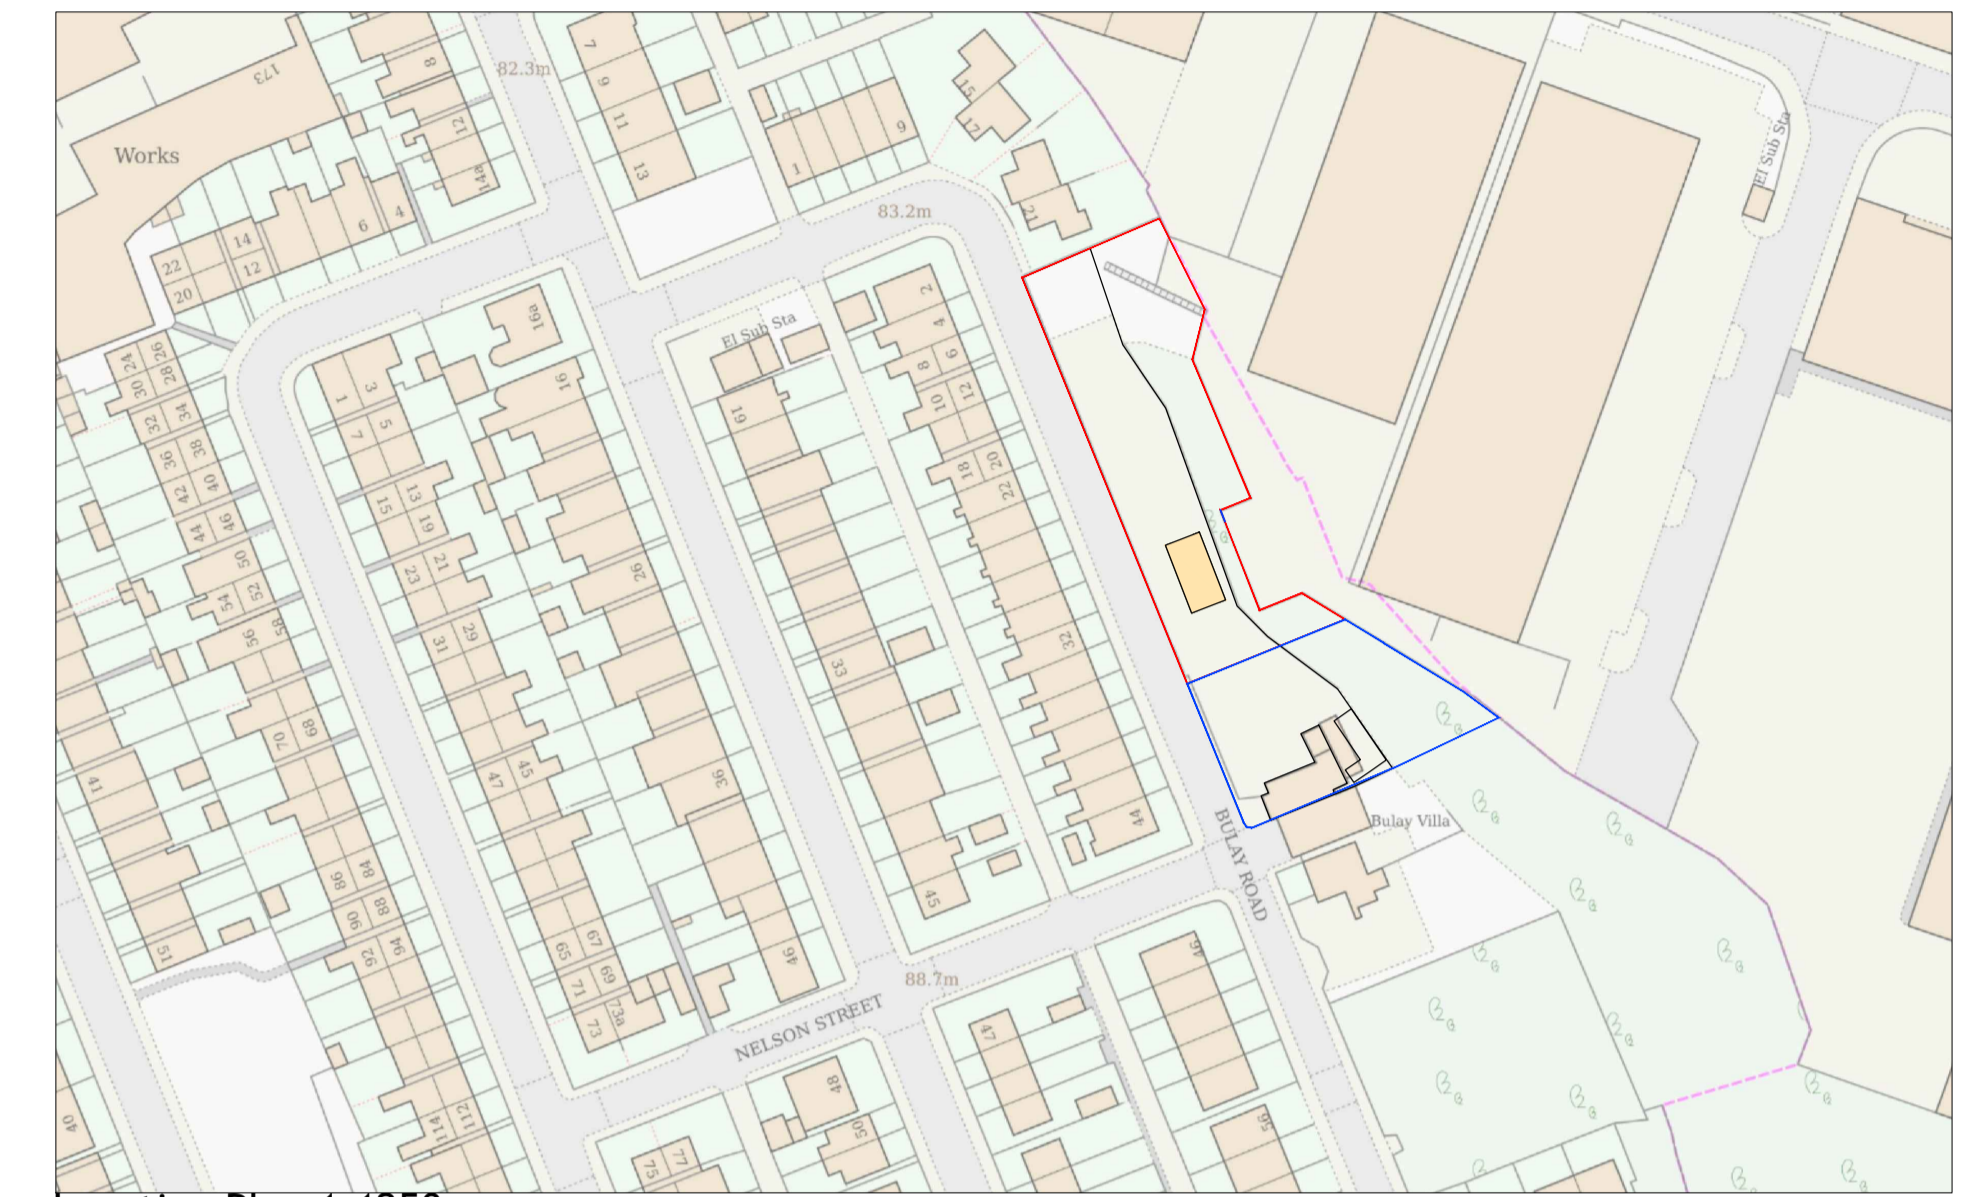


Location Plan 1.1250



Site Plan 1.500

REV	DESCRIPTION	DATE	DRAWN

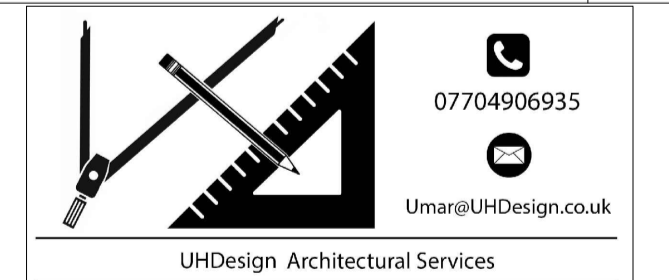

CLIENT			
ADDRESS	Bulay Villa Huddersfield, HD1 3NH		
PROJECT	Change of Use to form Valeting/detailing Area		
DRAWING	Proposed Layout and Elevations		
DRAWN	UH	DATE	Feb 26
		SCALE	1.50@A1
DWG No.	2607/02A		
STATUS	PLANNING		