

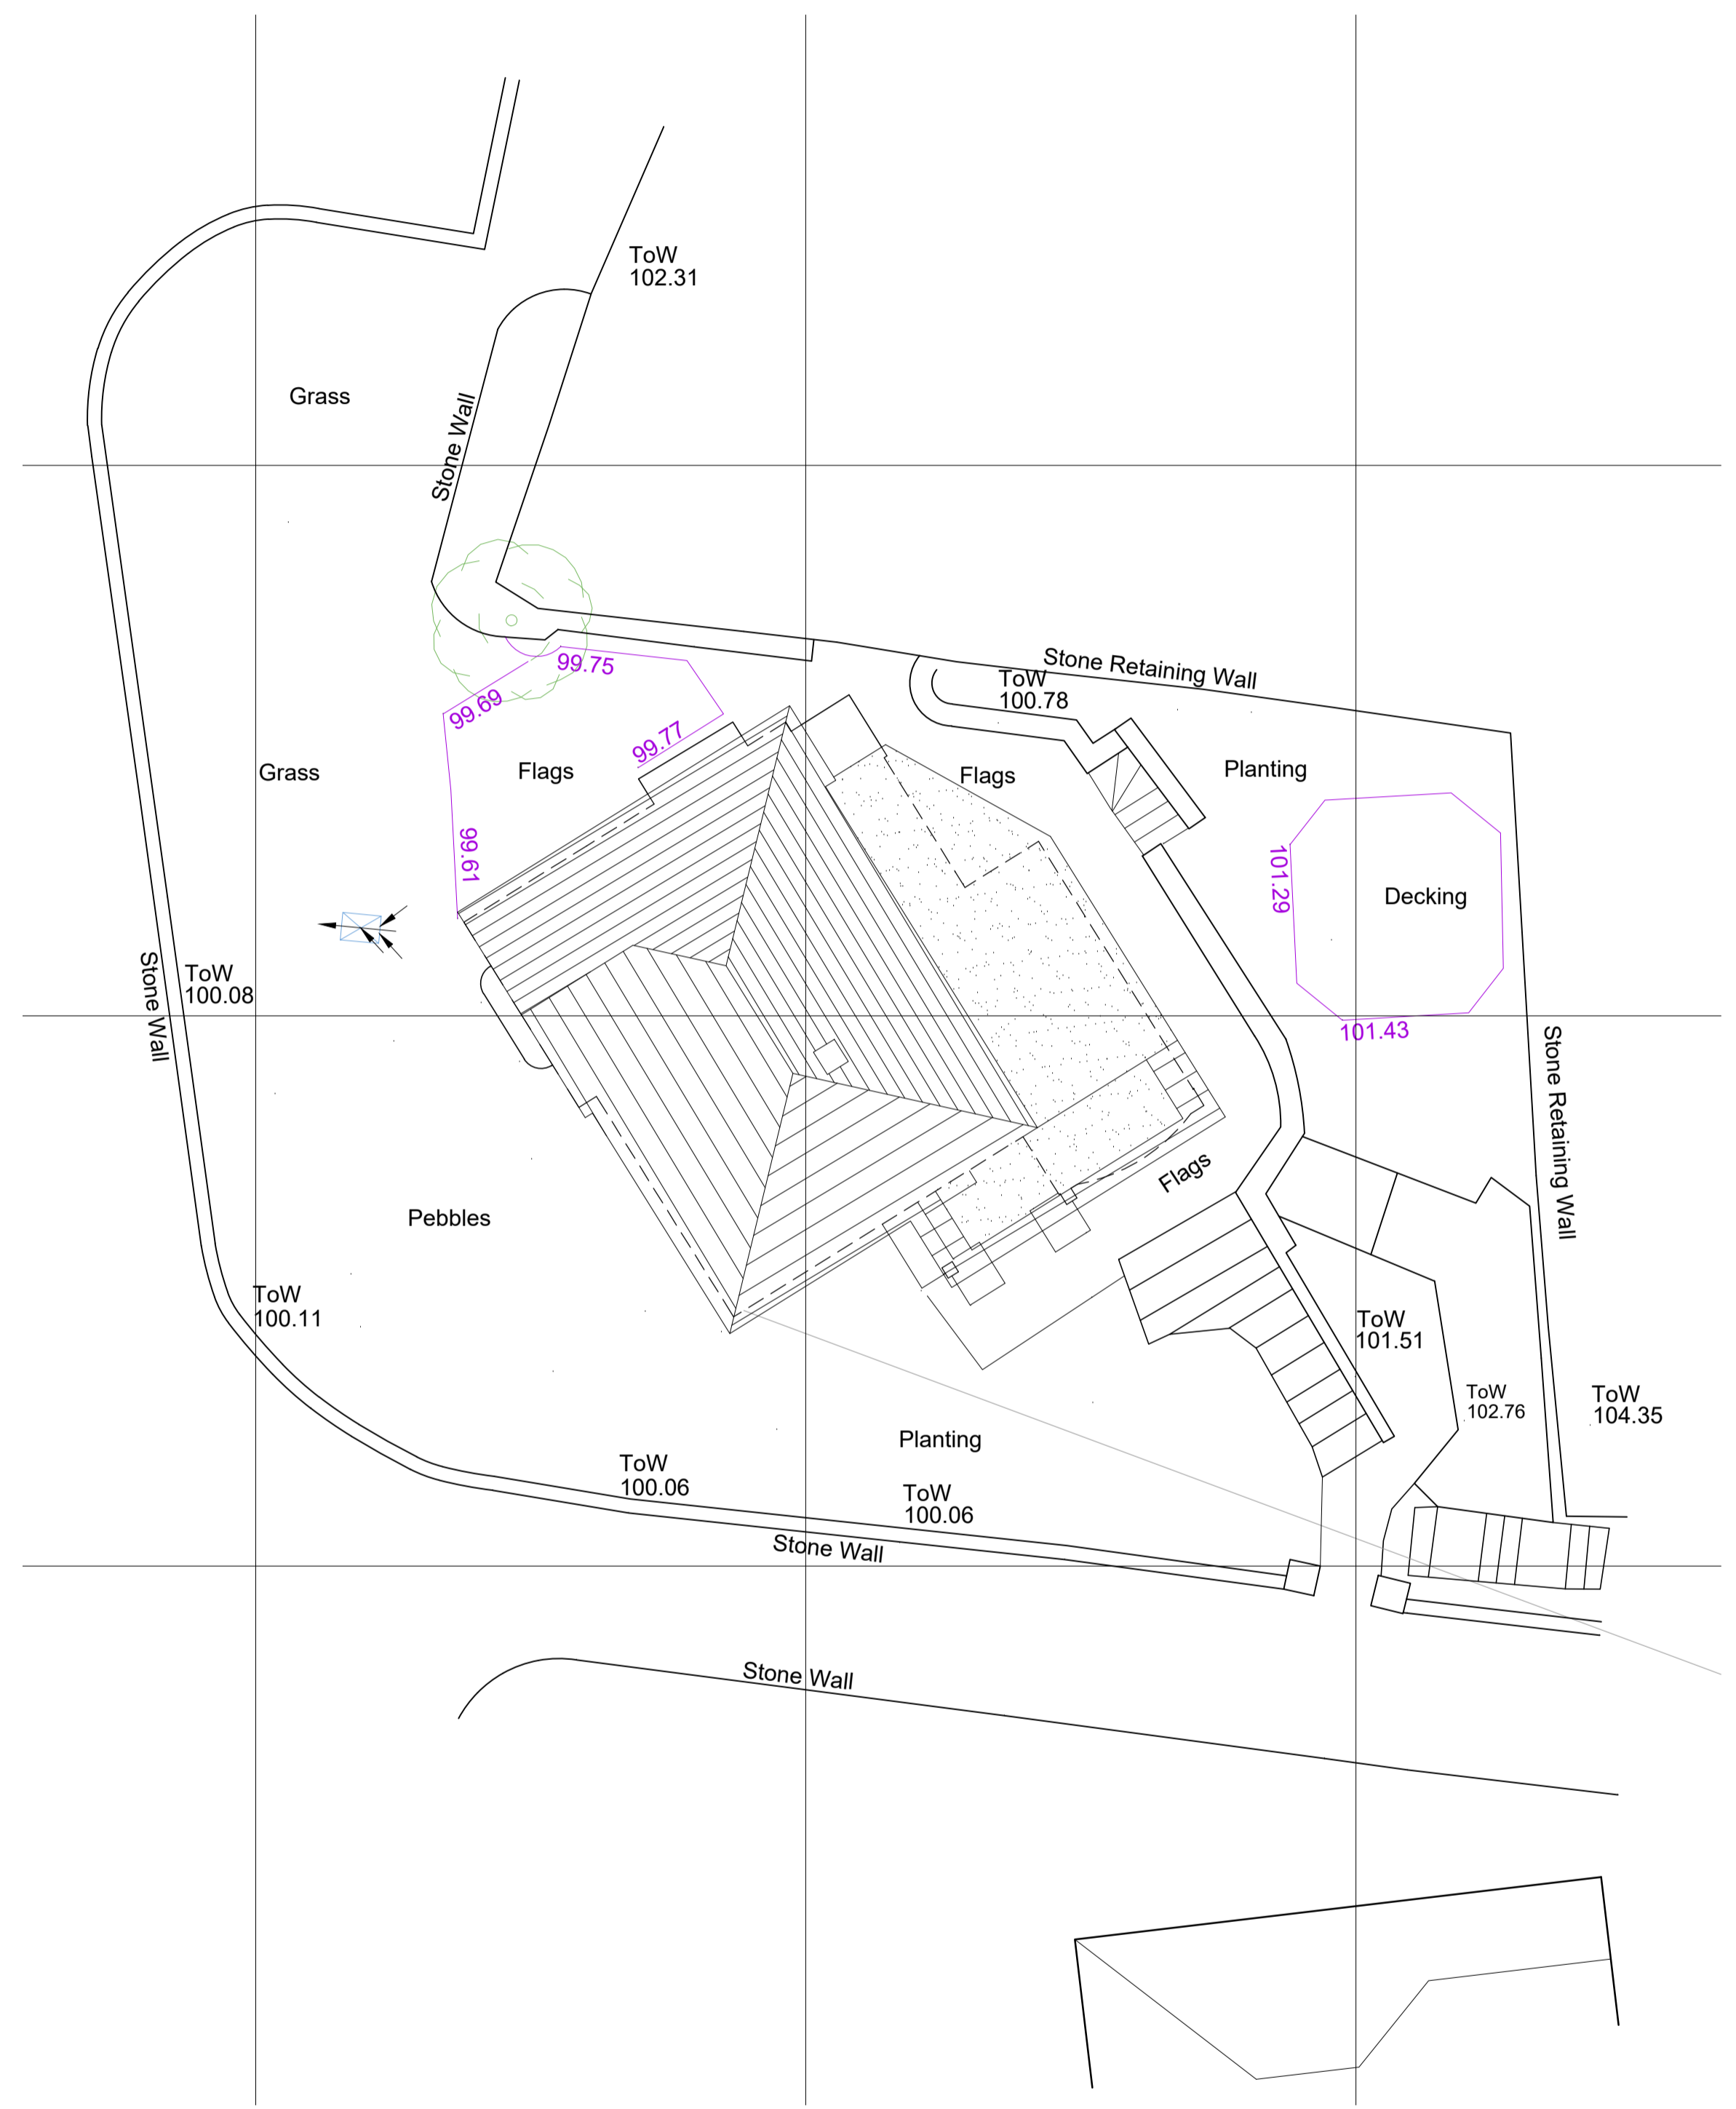


- NOTES
- All dimensions and levels are to be checked on site.
 - Any discrepancies are to be reported to the Wighton Architects Ltd before any work commences.
 - This drawing shall not be scaled to ascertain any dimensions. Work to figured dimensions only.
 - This drawing shall not be reproduced without express written permission from Wighton Architects Ltd.
 - Title overlay drawings and ownership boundaries are produced using all reasonable endeavors. Wighton Architects Ltd cannot be responsible for the accuracy or scale discrepancy of base plans supplied to them.

 

01 EXISTING SITE & ROOF PLAN
Scale 1:100 @ A1

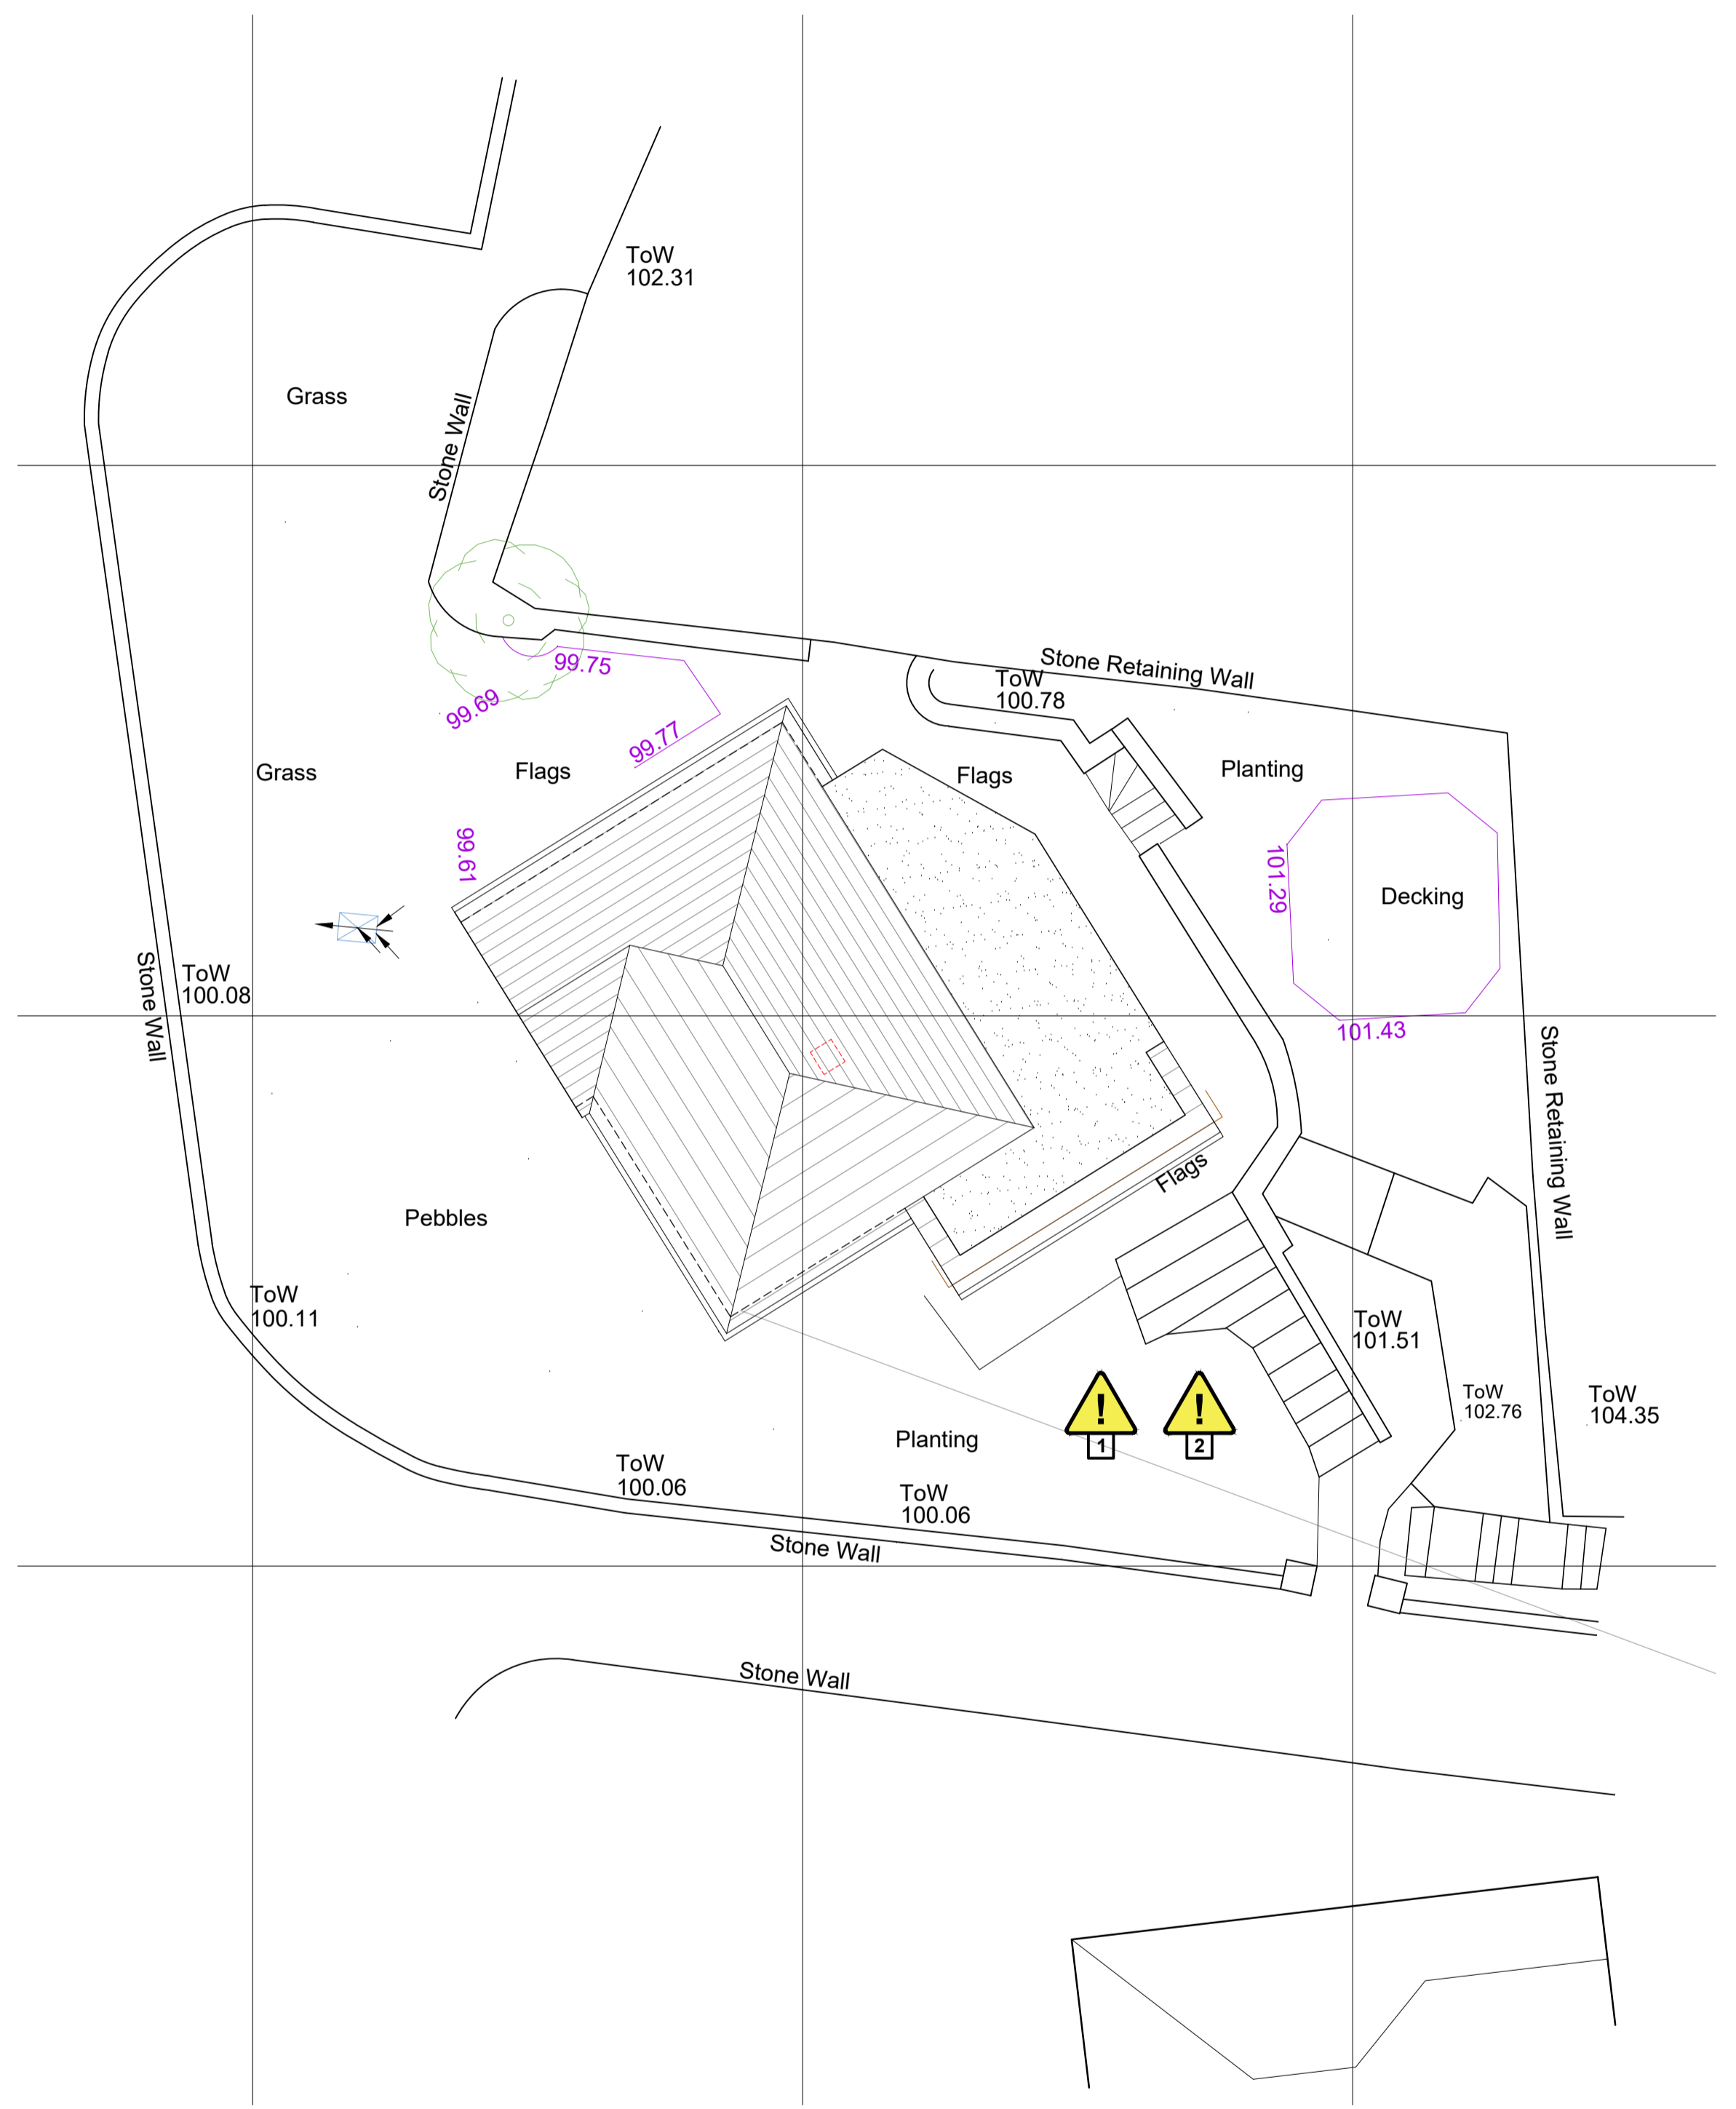

02 PROPOSED SITE & ROOF PLAN
Scale 1:100 @ A1

Health and Safety Information:

- Existing Structure: demolition work proposed. Care to be taken when demolishing / dismantling existing structures and chimney stacks
- Materials Hazard: Potential for asbestos containing materials (ACMs). Client / Principal Contractor to arrange asbestos refurbishment and demolition survey prior to construction to identify ACMs for removal.

drawing stage	PLANNING		
drawing status	APPROVAL		
client	PRIVATE		
project	10 LASCELLES HALL ROAD HUDDERSFIELD HDS 0AT		
drawing title	SITE AND ROOF PLANS EXISTING AND PROPOSED		
date	17/11/25	drawn	NB
scale	1:50 @ A1	checked	SW

