


- NOTES
- All dimensions and levels are to be checked on site.
 - Any discrepancies are to be reported to the Wighton Architects Ltd before any work commences.
 - This drawing shall not be scaled to ascertain any dimensions. Work to figured dimensions only.
 - This drawing shall not be reproduced without express written permission from Wighton Architects Ltd.
 - Title overlay drawings and ownership boundaries are produced using all reasonable endeavors. Wighton Architects Ltd cannot be responsible for the accuracy or scale discrepancy of base plans supplied to them.




01 FRONT ELEVATION (SOUTH)
Scale 1:50 @ A1

 

02 SIDE ELEVATION (WEST)
Scale 1:50 @ A1



03 REAR ELEVATION (NORTH)
Scale 1:50 @ A1

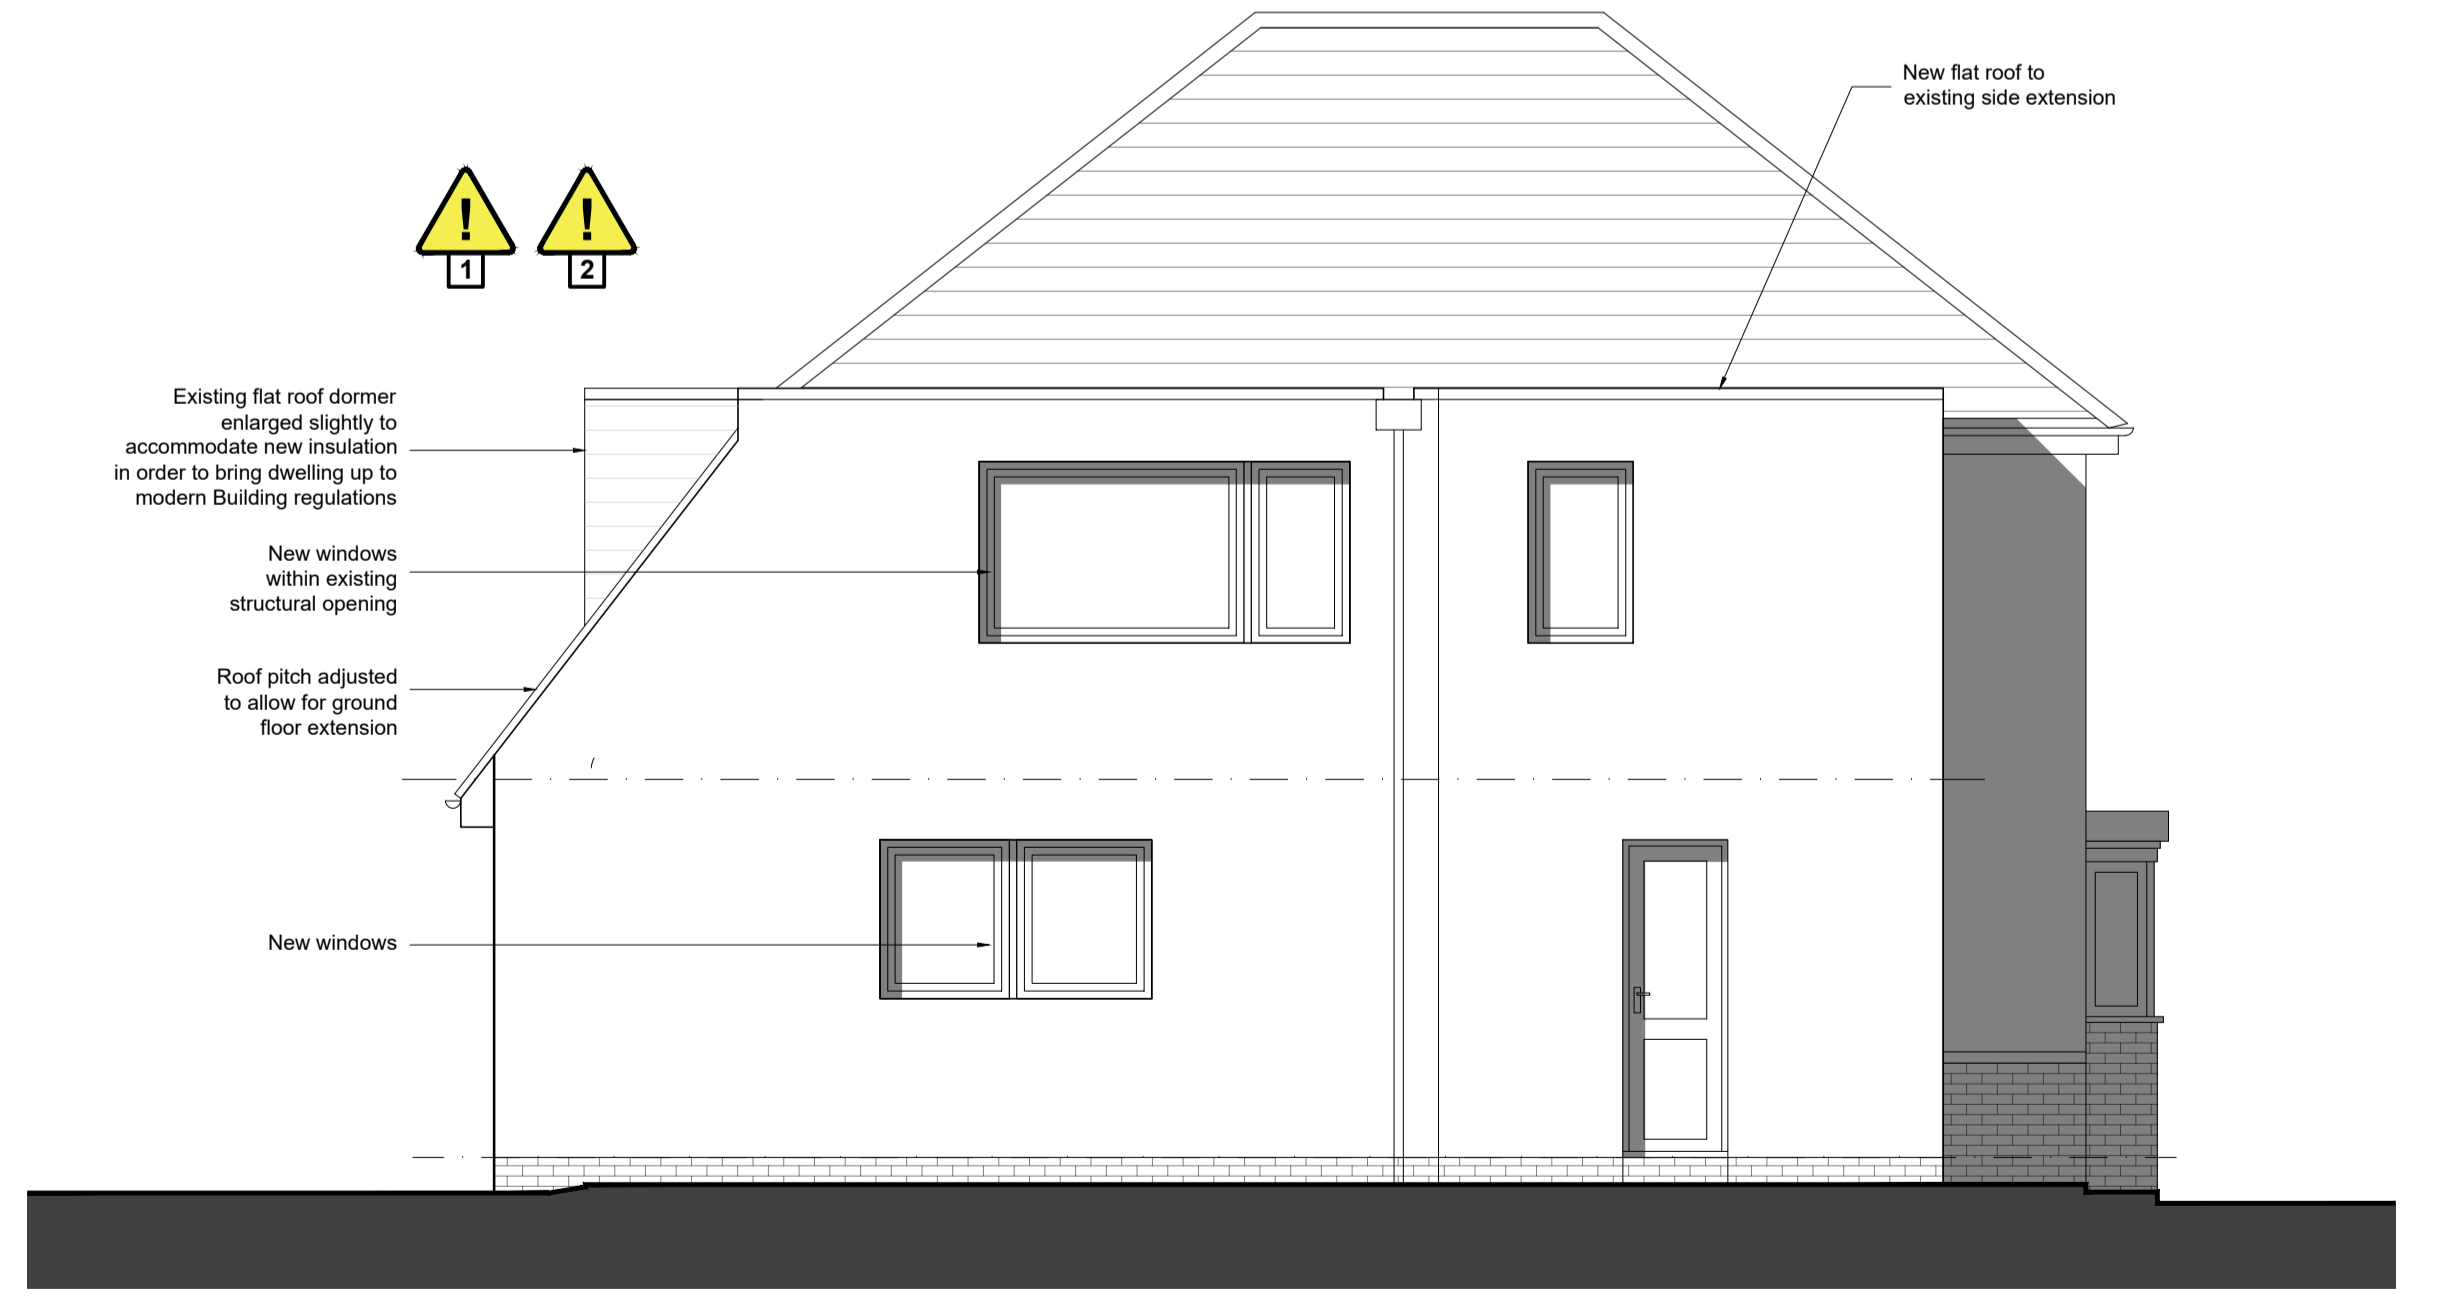

04 SIDE ELEVATION (EAST)
Scale 1:50 @ A1

Health and Safety Information:

- Existing Structure: demolition work proposed: Care to be taken when demolishing / dismantling existing structures and chimney stacks
- Materials Hazard: Potential for asbestos containing materials (ACMs): Client / Principal Contractor to arrange asbestos refurbishment and demolition survey prior to construction to identify ACMs for removal.

drawing stage	PLANNING
drawing status	APPROVAL
client	PRIVATE
project	1a LASCELLES HALL ROAD HUDDERSFIELD HDS 0AT
drawing title	ELEVATIONS PROPOSED
date	17/11/25
drawn	NB
scale	1:50 @ A1
checked	SW

