




Front Elevation
Scale 1:50

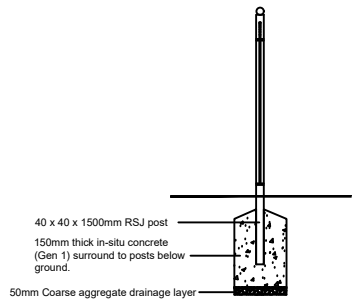


SECTION
Scale 1:50

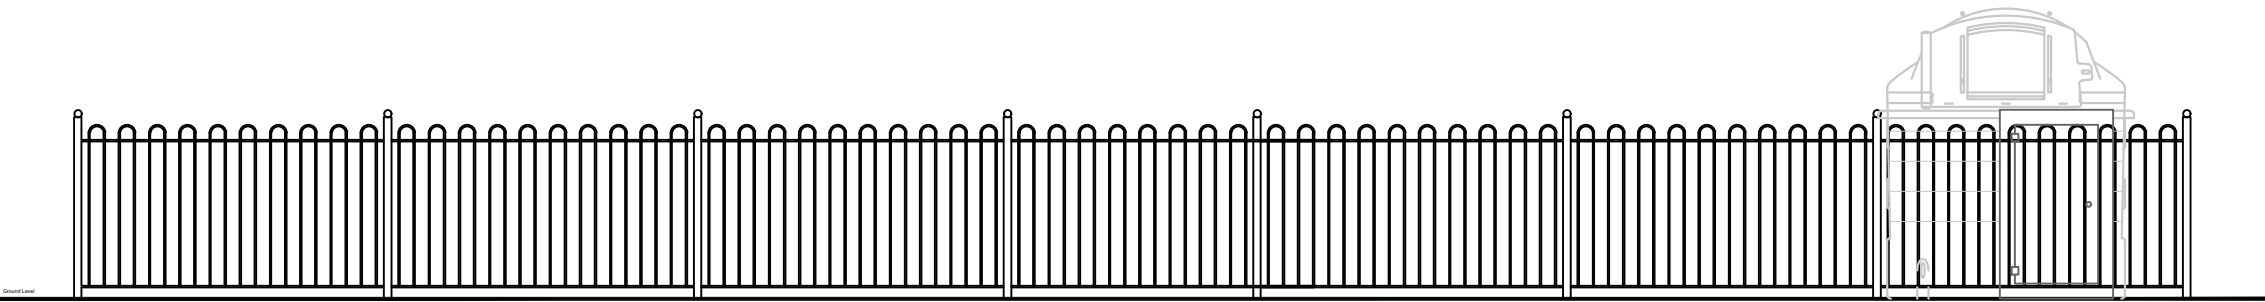

Side Elevation
Scale 1:50

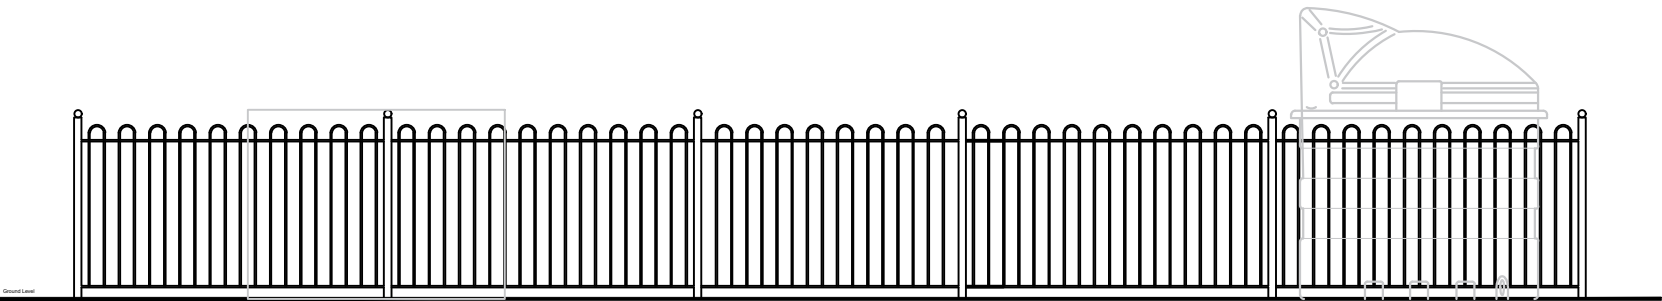

Rear Elevation
Scale 1:50

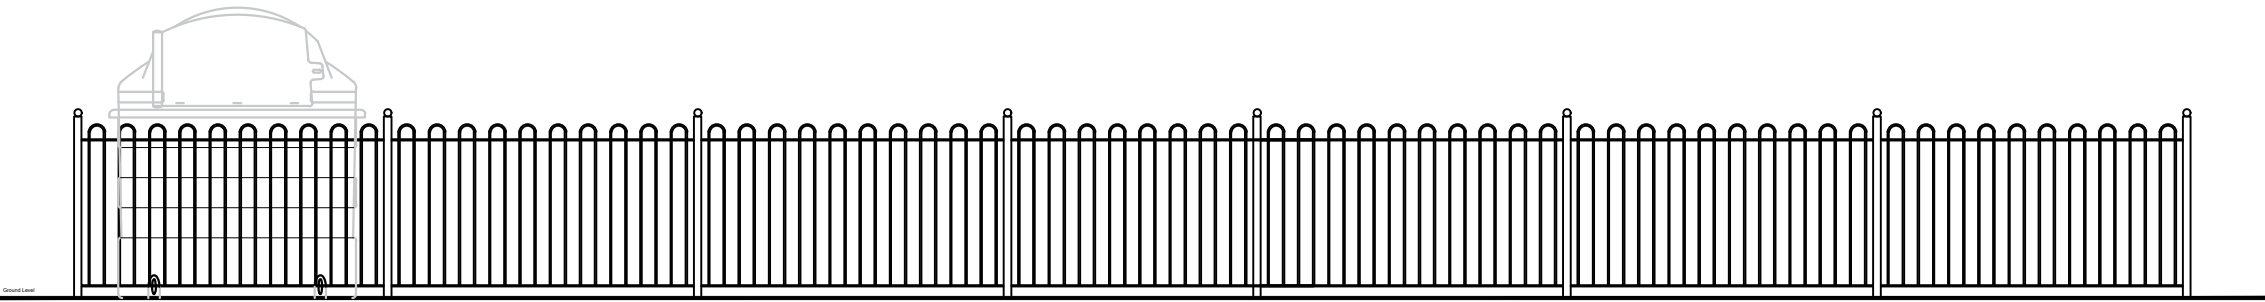

Side Elevation
Scale 1:50

Rev.	Description	Drawn	Date
------	-------------	-------	------



Miller Homes Ltd - Yorkshire
Lapwing House
Peel Avenue, Calder Park
Wakefield
West Yorkshire, WF2 7UA

Telephone 0870 336 4600
Fax 0870 336 4602
www.millerhomes.co.uk

Project Title

Woodsome View,
Lepton

Drawing Title

Foul Pump Station Elevations
1.2m Bow Top Fence Detail

Scale	Drawn By	Checked By	Authorised By
1:50	JW	LG	
	Date Mar' 26	Date Mar' 26	Date
Job No.	Drawing No.	Revision	
811110	PS-01	-	

Original Sheet Size A3