



TOPOGRAPHY EXTRACTED FROM SITE SURVEY BY NEAL HOLDEN, 'FBA_094_CUMMINS_REVQ_10.04.24'


SITE SOLAR PHASE 3 - CONTRACTOR CAR PARK TOPOGRAPHY AS-EXISTING

1 : 500



SITE SOLAR PHASE 3 - CONTRACTOR CAR PARK DRAINAGE AS-EXISTING

1 : 500

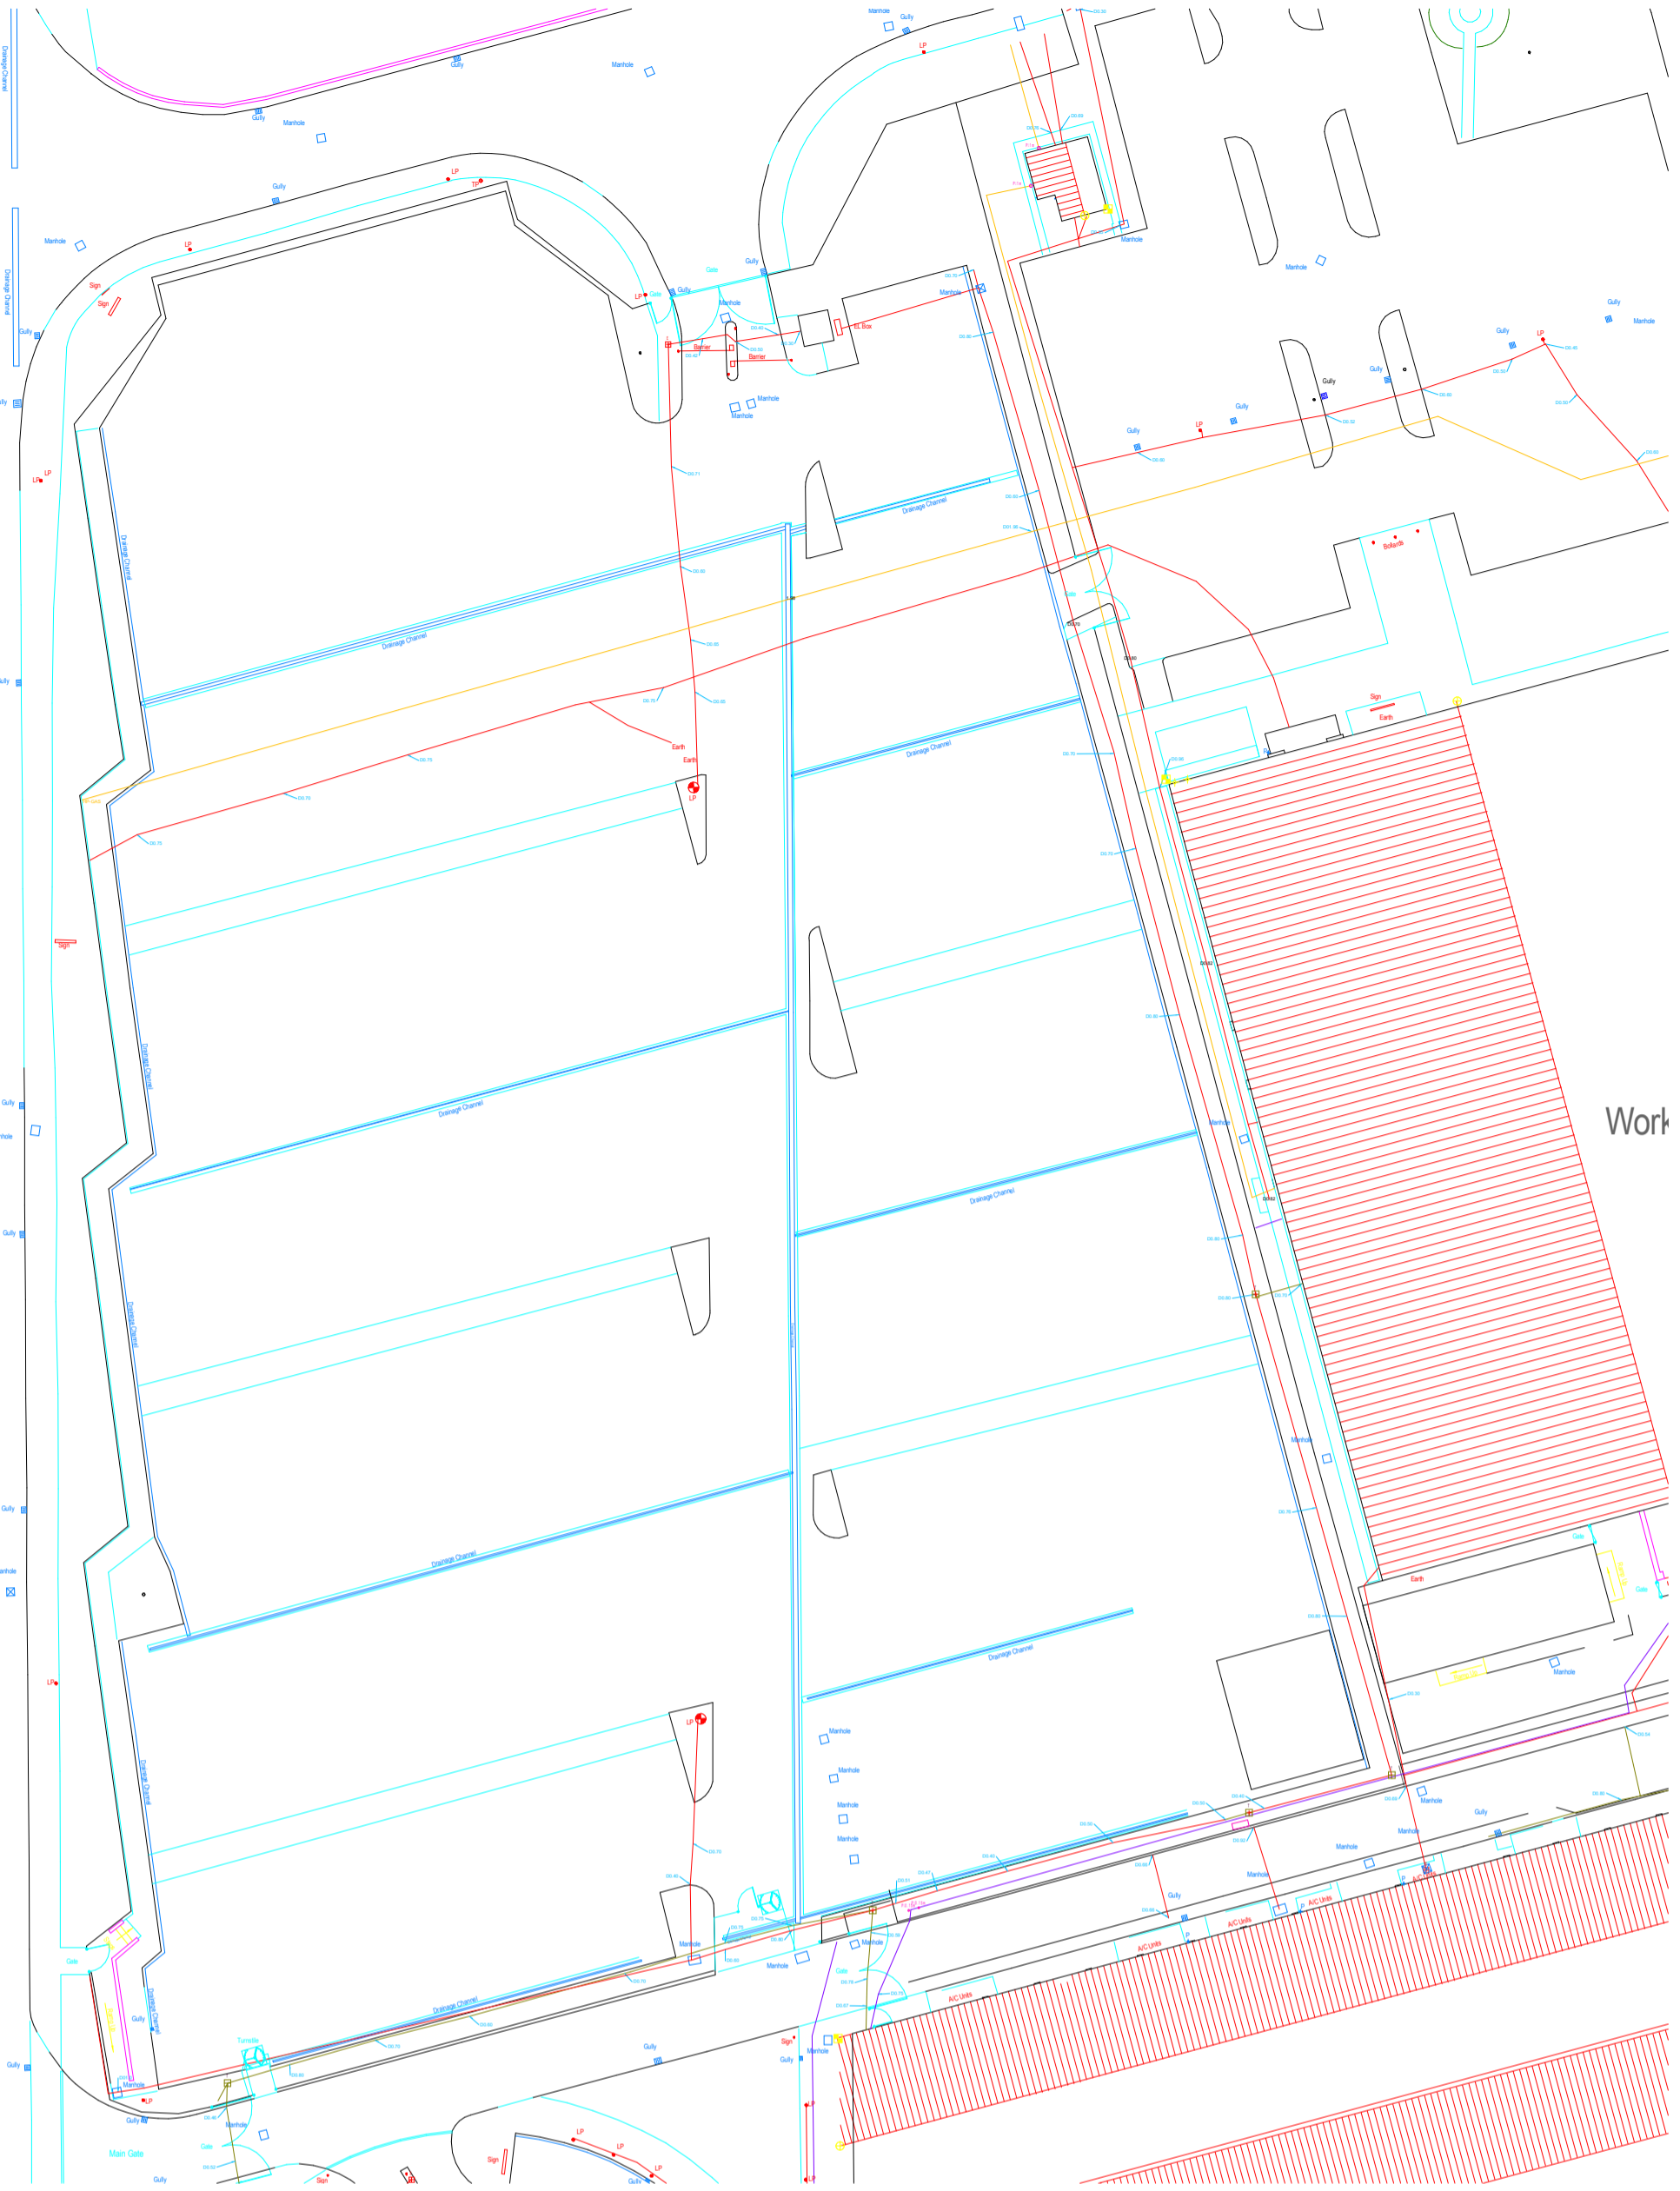


SITE SOLAR PHASE 3 - CONTRACTOR CAR PARK SUB-SCAN

1 : 500

ABBREVIATION & SYMBOL KEY			
B	Bollard	RSC	Rolled Steel Column
BB	Beltisha Beacon	RSJ	Rolled Steel Joint
BT	British Telecom Cover	RWP	Rain Water Pipe
BM	Bench Mark	SC	Stop Cock
CL	Cover Level	SP	Sign Post
DK	Drop Kerb	STP	Stand Pipe
EL	Electricity Cover	SV	Stop Valve
EP	Electricity Pole	SVP	Soil Vent Pipe
FH	Fire Hydrant	SWG	Storm Water Gully
FFP	Flagged Footpath	SW	Storm water
G	Gully	TFF	Tarmac Footpath
GM	Gas Meter	TL	Traffic Light
GV	Gas Valve	TP	Telegraph Pole
IC	Inspection Cover	UTL	Unable To Lift
IL	Invert Level	VP	Vent Pipe
LB	Letter Box	WM	Water Meter
LP	Lamp Post	WP	Waste Pipe
MB	Man Hole		
MH	Man Hole		
MR	Marker Post	Ret	Retaining Wall
MS	Man Stone	BW	Barbed Wire
MT	Mercury Telecommunications	C/B	Cloac Boarded
NB	Noise Board	CL	Corrugated Iron
NFI	No Further Information	CL	Chain Link
OSBM	Ordnance Survey BM	C/P	Chestnut Paving
P	Post	LR	Iron Railing
PB	Post Box	Lat	Lattice
RE	Roading Eye	P/C	Post & Chain
RL	Road Line	P/R	Post & Rail
RS	Road Sign	P/W	Post & Wire
SS	Street Name Sign		

KEY EXTRACTED FROM SITE SURVEY BY NEAL HOLDEN, 'FBA_094_CUMMINS_REVQ_10.04.24'

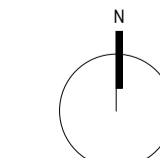

Scale 1:500

Rev:	Date:	Description:	By:	Auth:
P03	31.03.2025	PLANNING ISSUE	NP	TB
P02	26.03.2025	UPDATED TO SUIT SITE SURVEY AND ISSUE FOR CLIENT REVIEW	NP	JH
P01	22.01.2025	PRELIMINARY DRAWING ISSUE TO CLIENT	NP	JH

Farrar Bamforth

A. Bates Mill
Coke Road
Huddersfield
HD1 3AG
T: 01484 424 008
F: 01484 512 305
E: design@farrarbamforth.co.uk
W: www.farrarbamforth.co.uk

Client: **CUMMINS**

Project Name: **SITE SOLAR PHASE 3**

Project Address: **ST ANDREWS ROAD, HUDDERSFIELD, HD1 6RA**

Reference:	Project	Originator	Functional	Spatial	Form	Discipline	Number
	26C07	FBA	ZZ	SI	DR	A	0200

Title: **SITE SOLAR PHASE 3 - SITE PLANS AS EXISTING**

Status:	Code	Description	Revision:
	S1	COORDINATION	P03

Created By:	Authorised By:	Date:	Scale at A1:
NP	JH	JAN 2025	1 : 500

This document is © Farrar Bamforth Architecture Ltd. Drawing measurements shall not be obtained by scaling. Verify all dimensions prior to construction or product manufacture, if in doubt, contact the document author. Immediately report any discrepancies on this document to Farrar Bamforth Architecture Ltd. This document is to be read in conjunction with associated models, specifications and related consultants / supplier documents.