

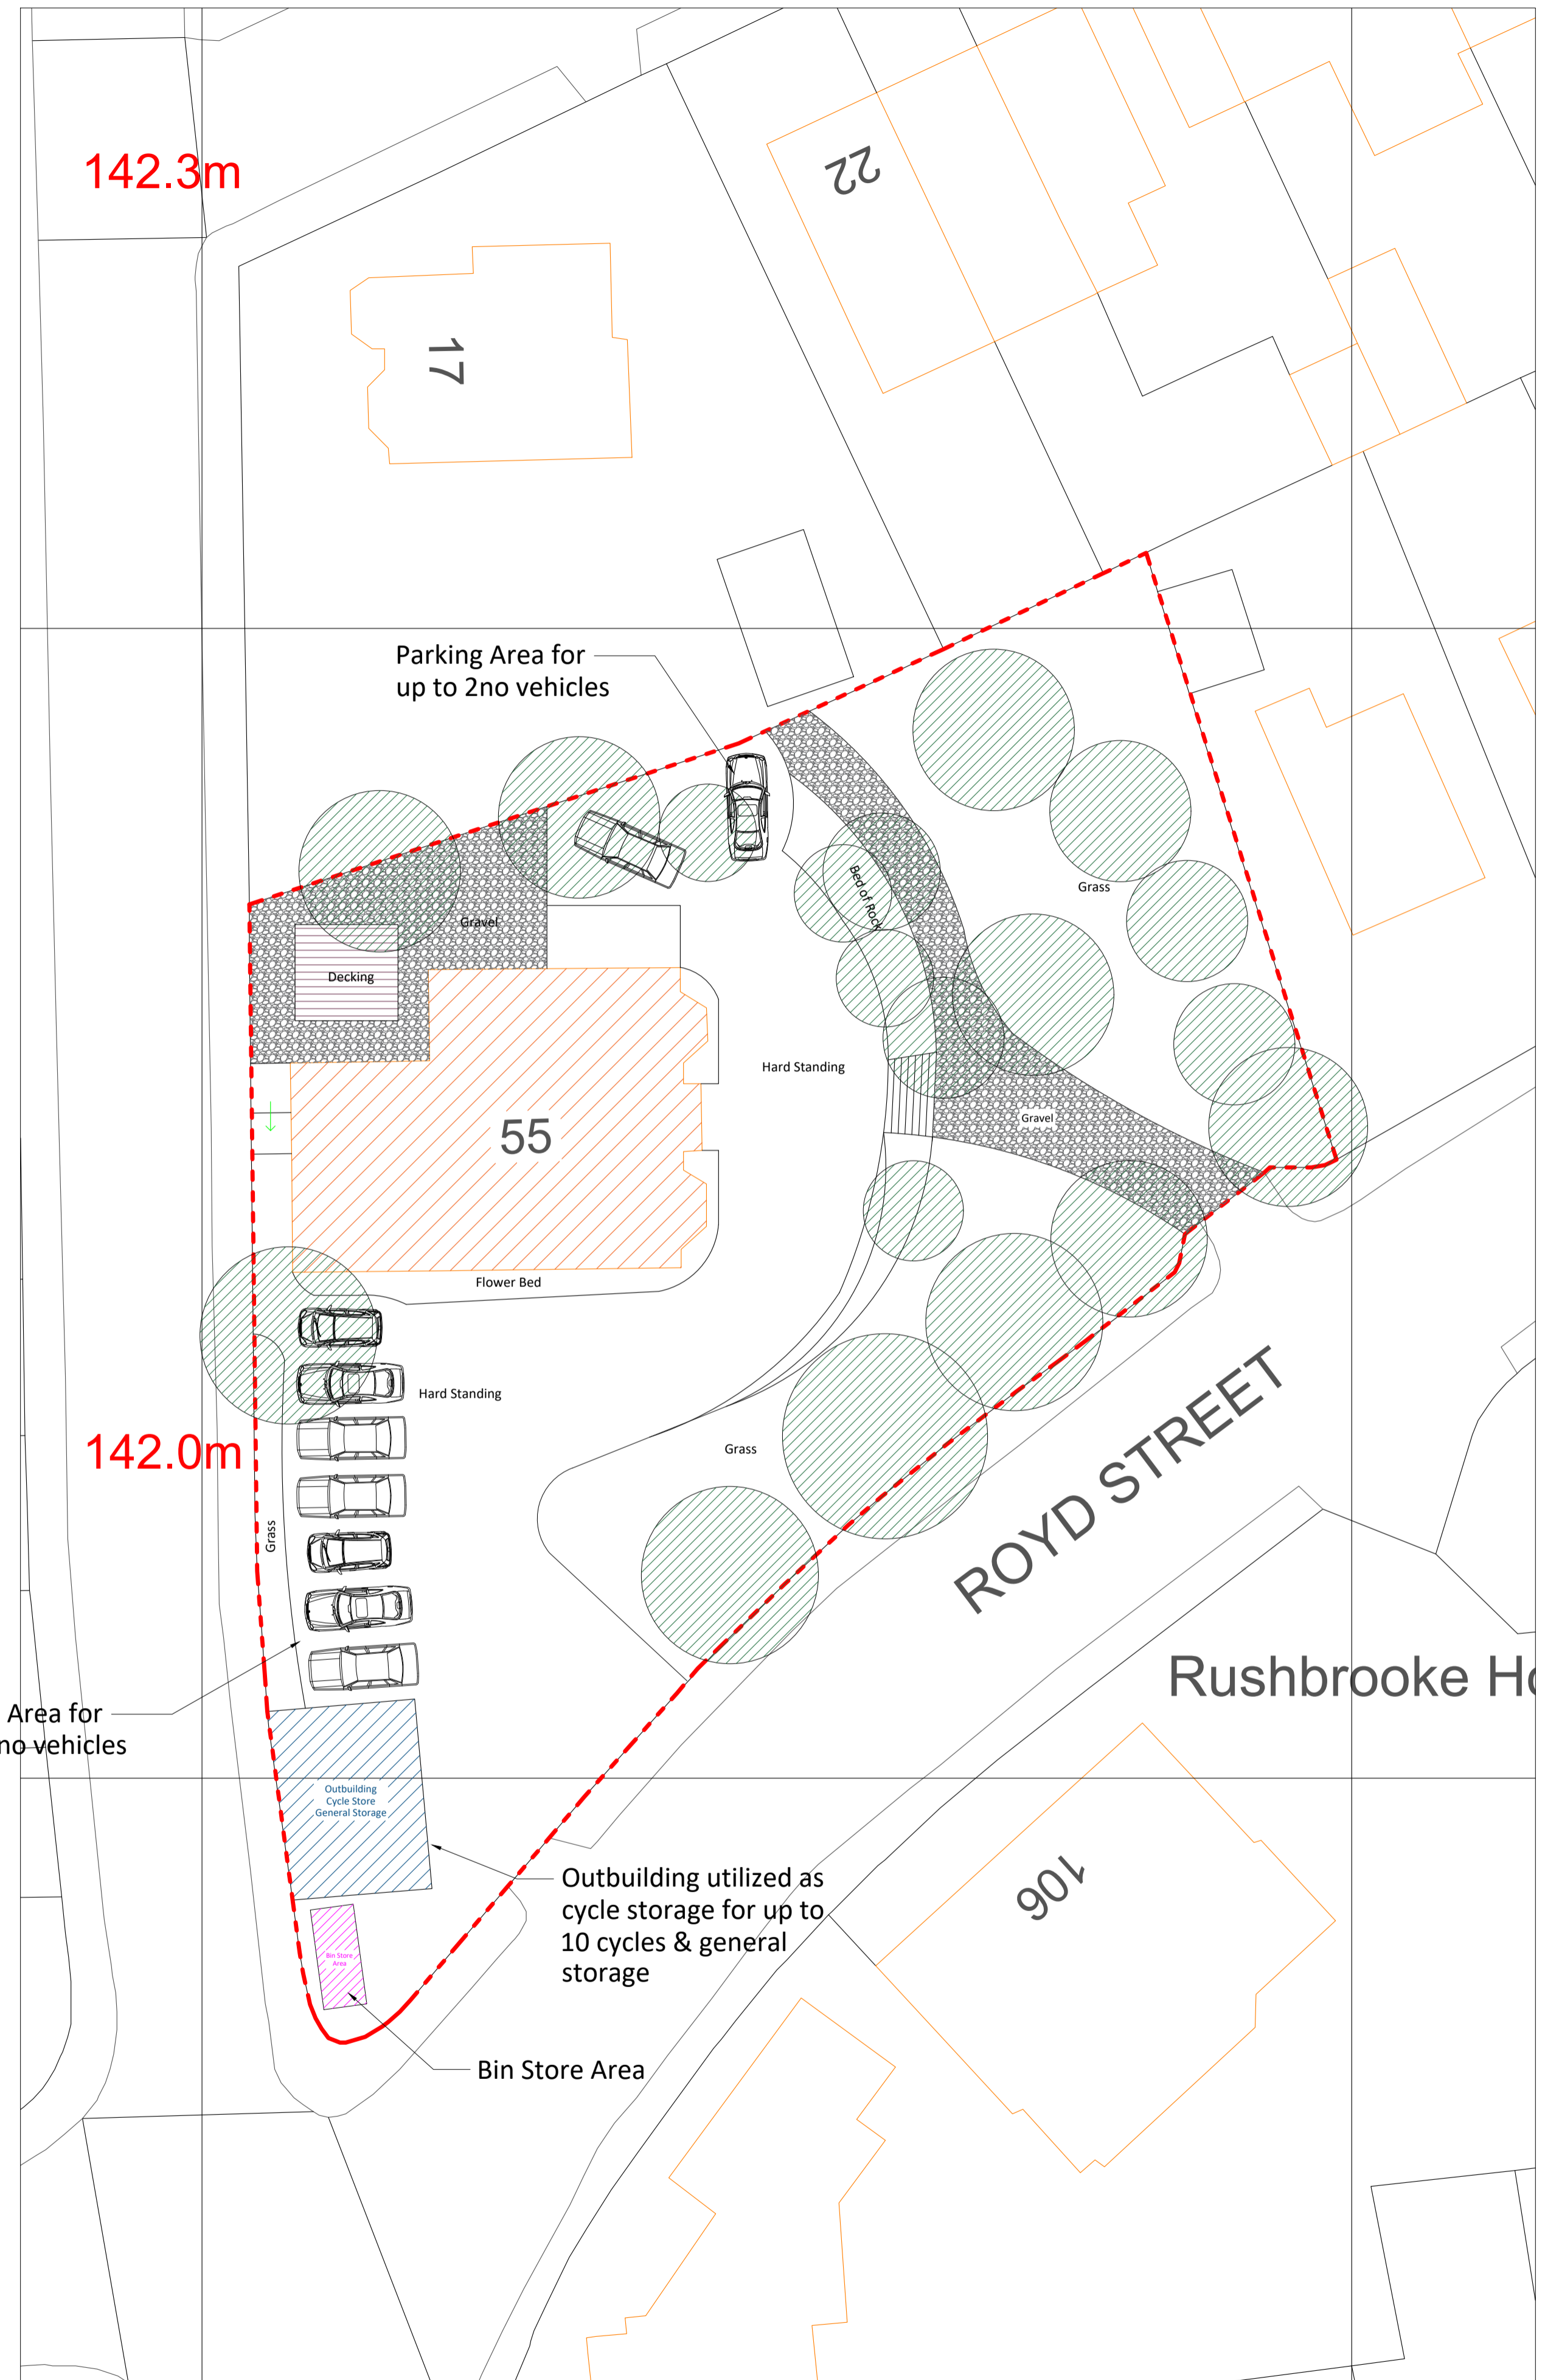


Existing Site Plan
1:200

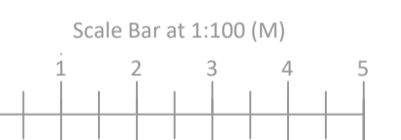

Proposed Site Plan
1:200

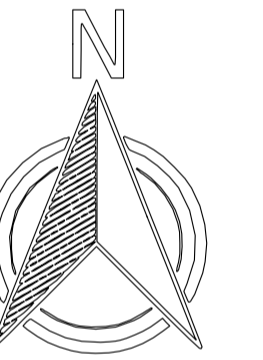

All dimensions to be checked on site. Do not scale from this drawing. Contractor to familiarize themselves with existing site conditions prior to commencing work. This drawing is to be read in conjunction with specifications & consultants drawings. Dimensions to be field verified prior to work commencing. Any discrepancies are to be reported to the drawing author. All work is to be carried out in accordance with applicable codes and UK Building Standards.

| Rev | Description | Date |
|-----|-------------|------|
|-----|-------------|------|

Client
First Steps Together Ltd

Address
55 Royst Street
Longwood, Huddersfield
HD3 4RB

Title
Existing & Proposed Site Plans

Dwg Ref. **PP - 55RYDSTHD3 - P3**

Scale 1:200@A2 Date 27/03/26