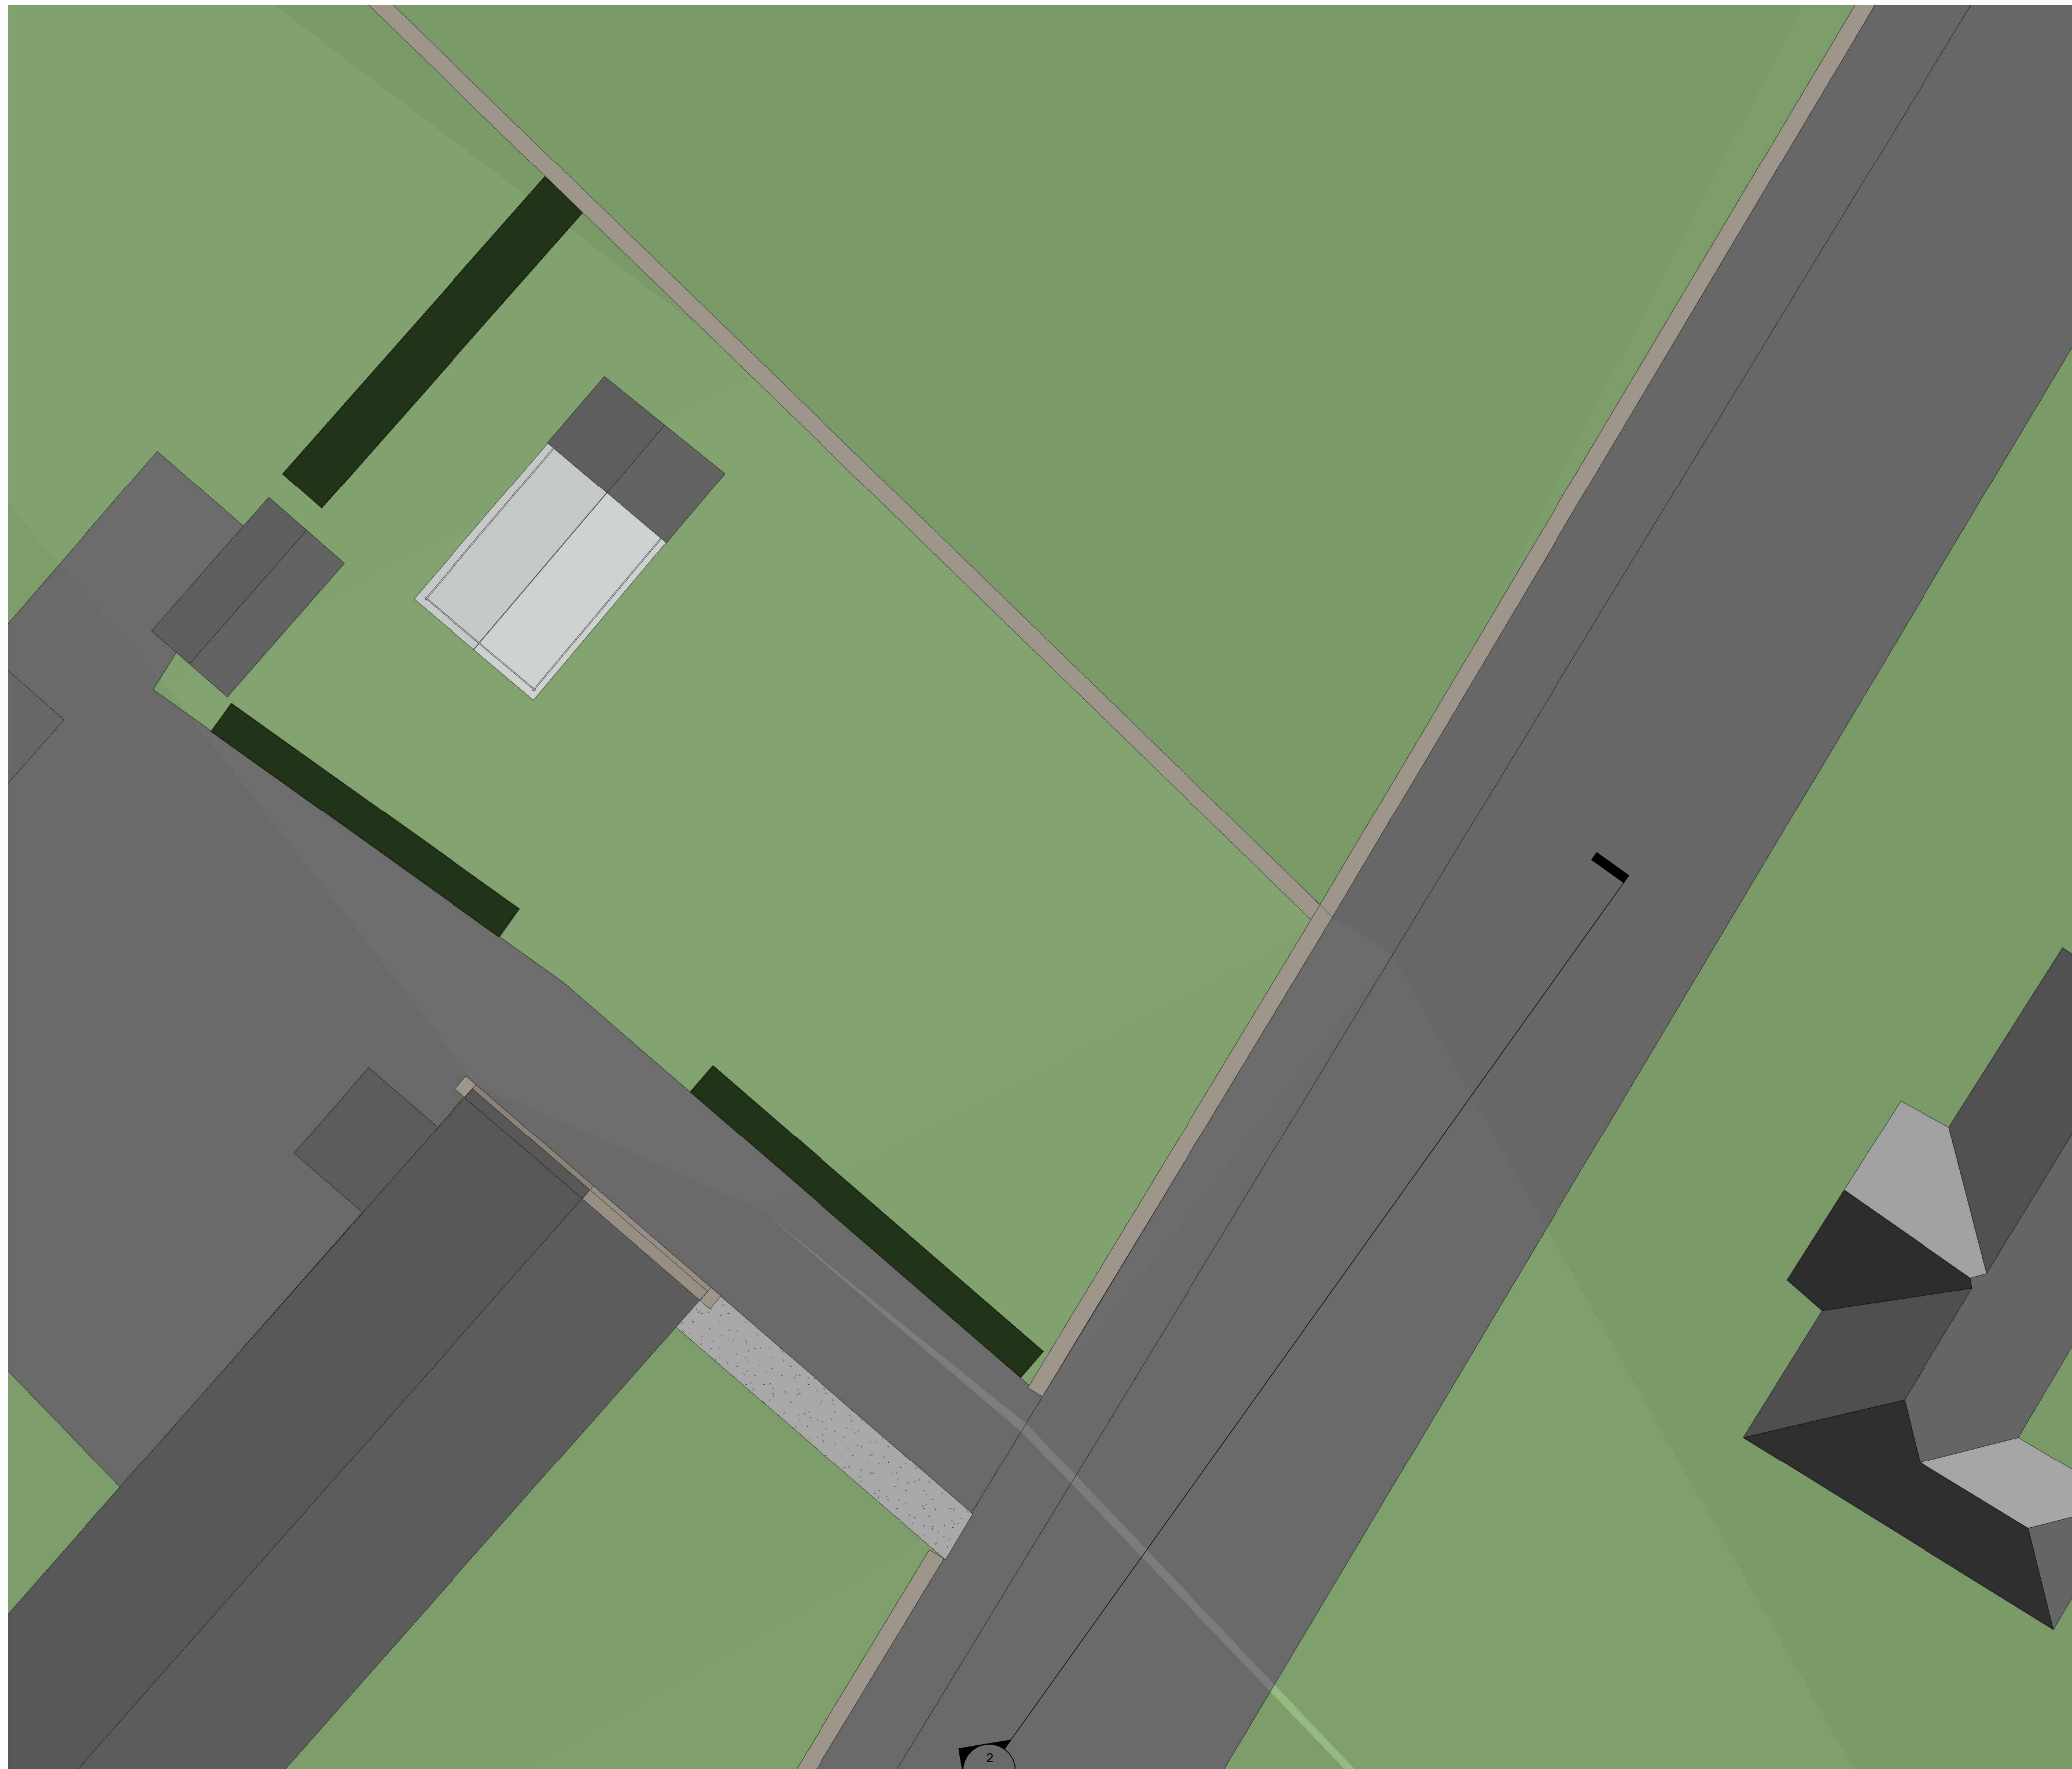
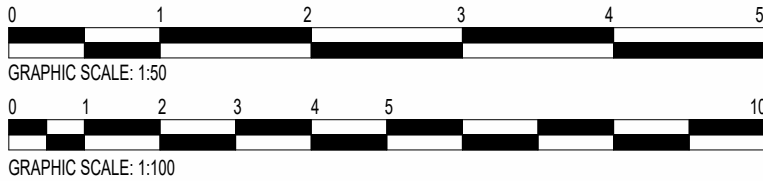

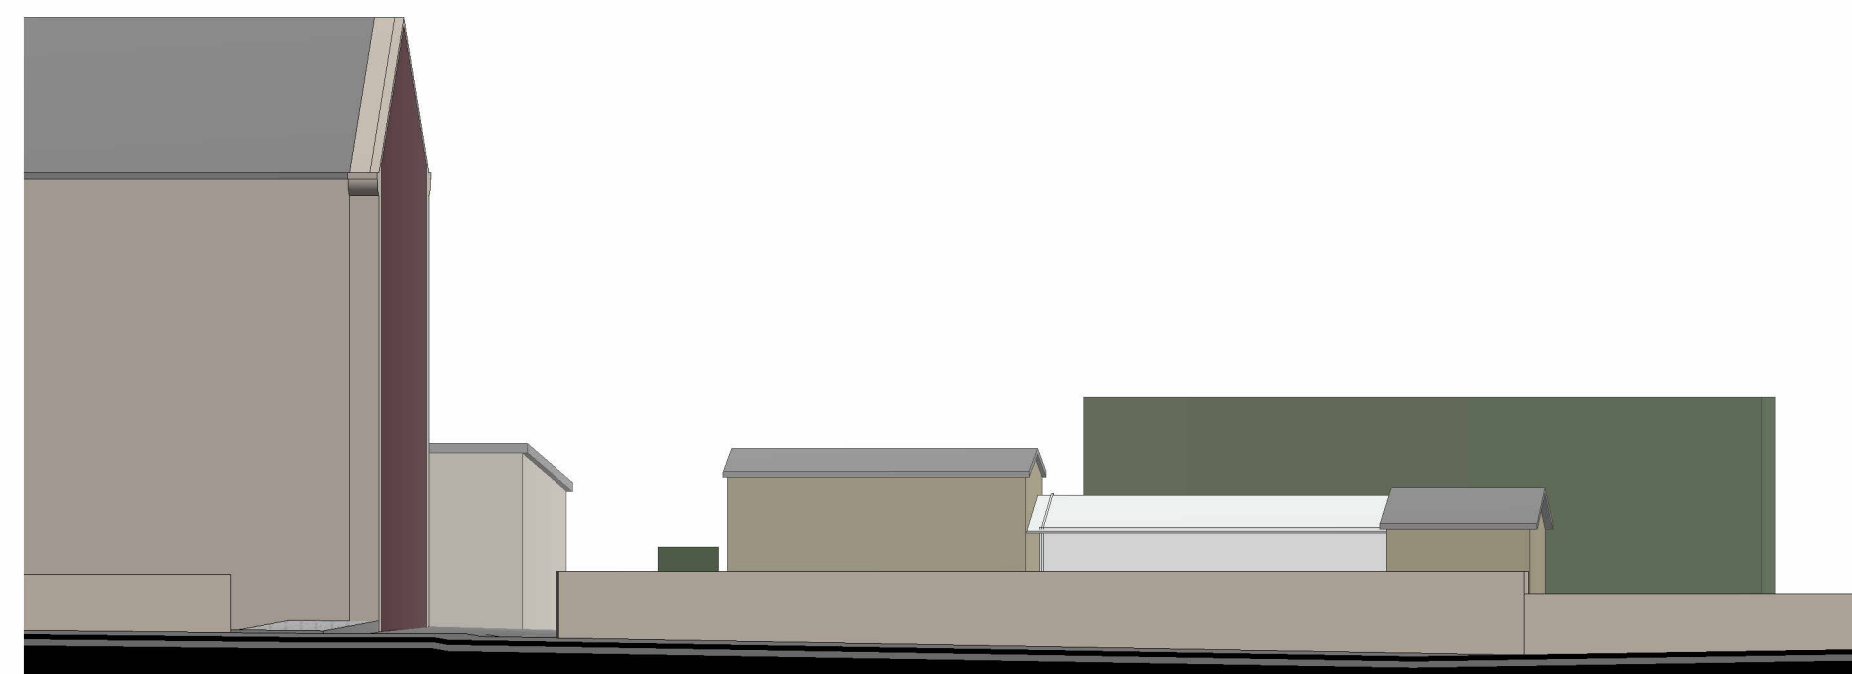


This drawing along with the design is property and copyright of Hill Rise Architecture Ltd. and shall not be reproduced without express written consent.
 This drawing should be read in conjunction with associated drawings, specifications and other consultant information.
 Only figured dimensions should be used, any dimensions should be site checked prior to construction.
 Any discrepancies shall be reported to the architect. If in doubt - ask.



 **EXISTING SITE PLAN**
1:100



EXISTING SITE SECTION
1:100

Rev No.	Description	Drawn	Date
PO	Drawing originated for comment	JF	09.12.2025



Client
Mr S Barrow

Project
Land off Windmill Hill Lane, Emley Moor

Drawing Title
Existing Site Plan and Section

Drawing No	Rev No
2025179-101	PO
Scale	Date Drawn
1 : 100 @ A1	Jan'26
Purpose of Issue	Drawn By
Planning	JF