

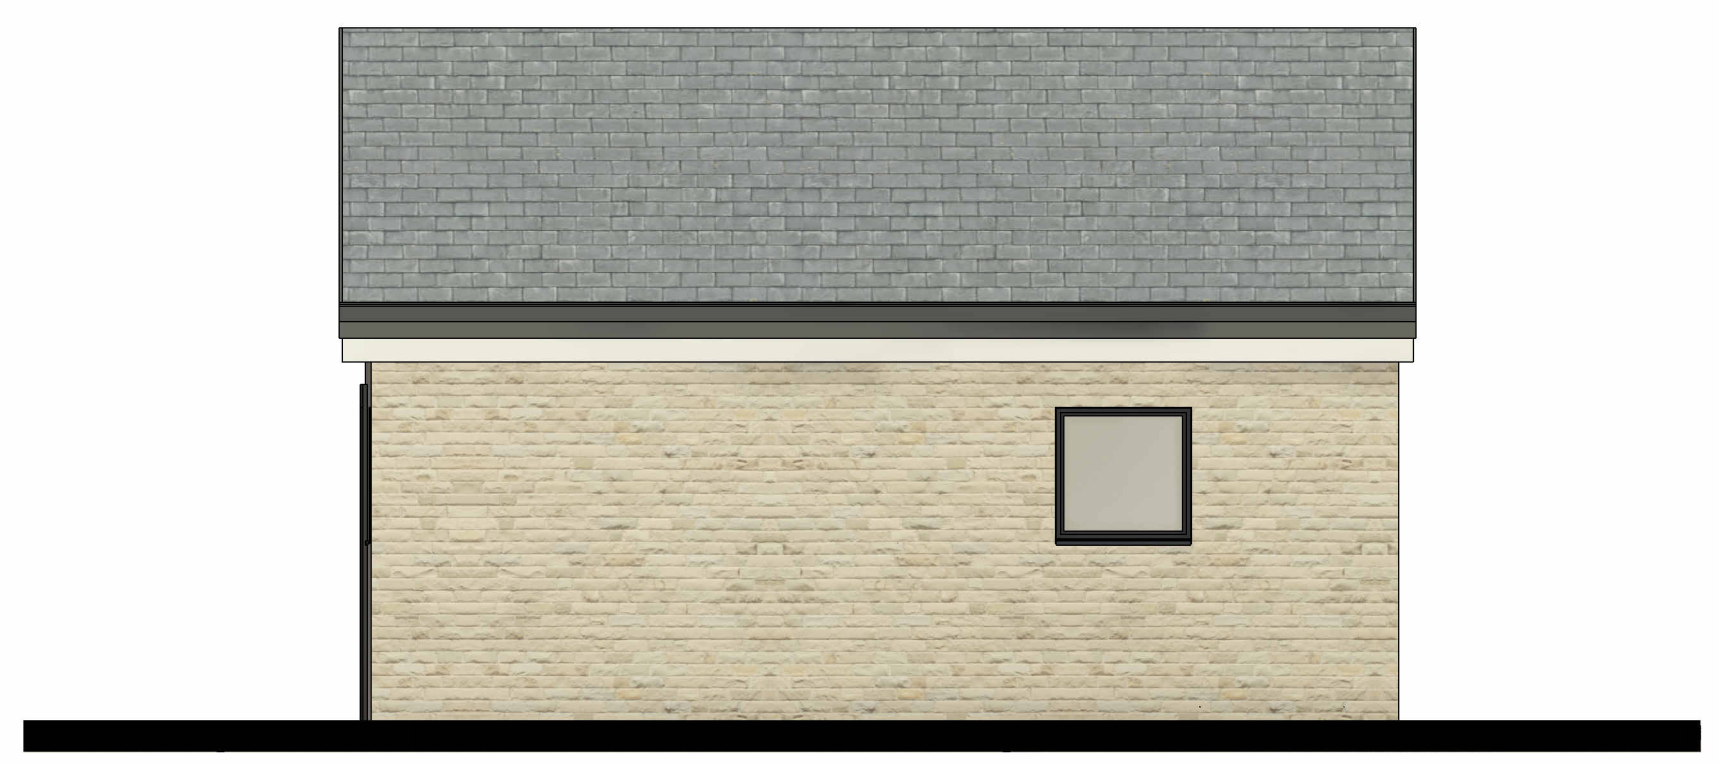


Only figured dimensions should be used.  
 Scaled dimensions should be checked with the Architect.  
 This drawing together with the design, is the property and copyright of the Architect and must not be reproduced without written permission

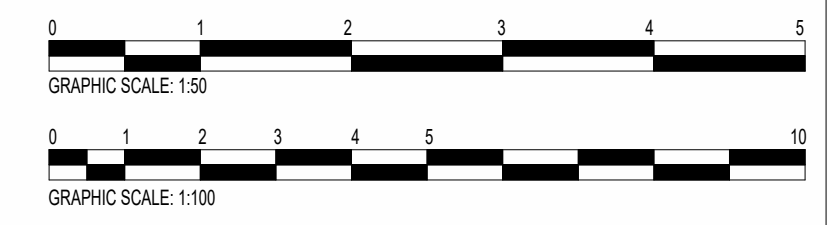

**Front Elevation**  
1 : 50

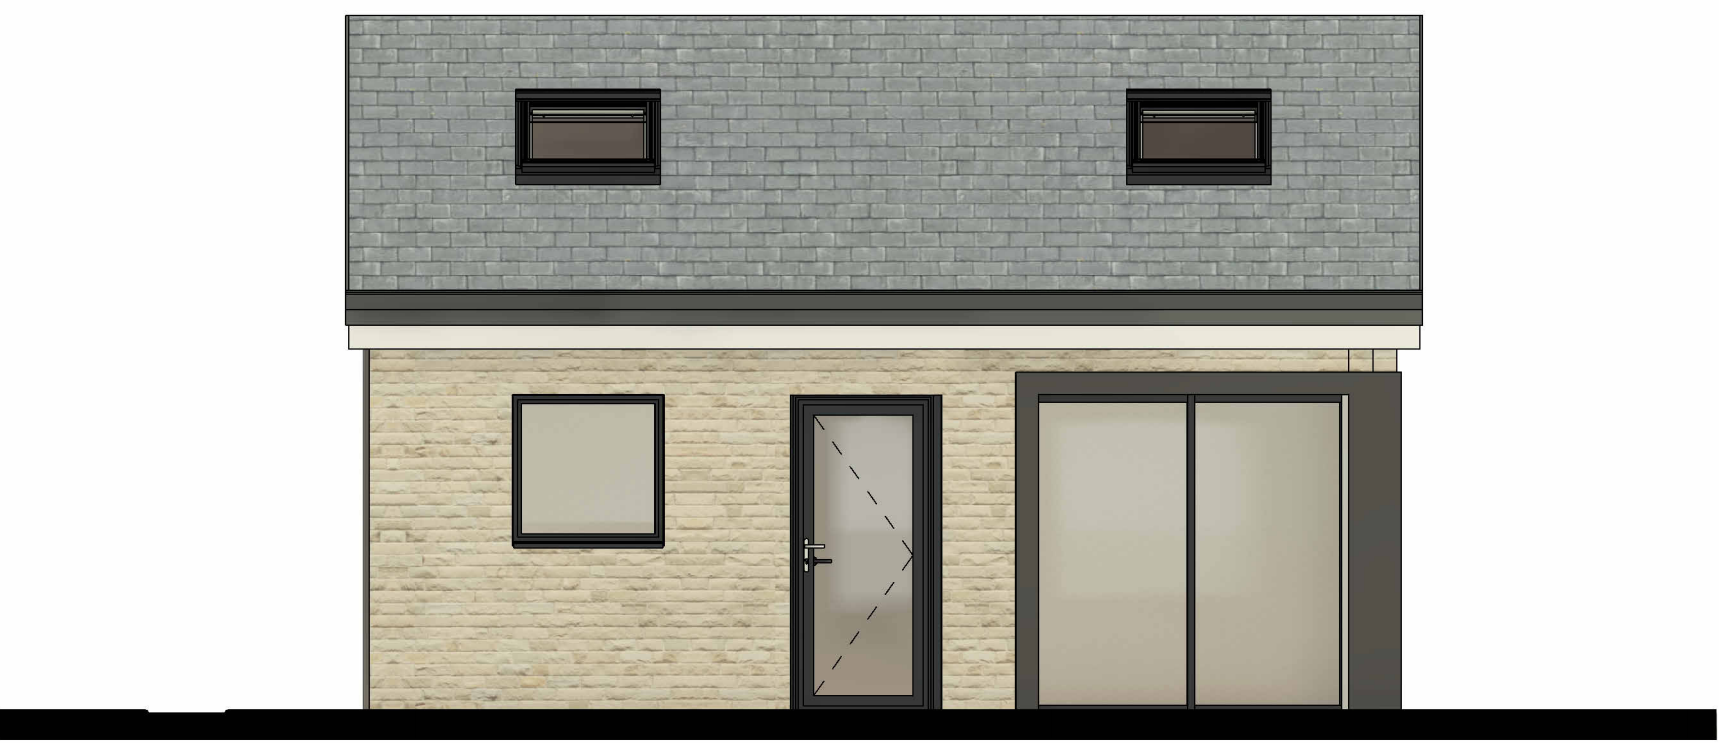


**Rear Elevation**  
1 : 50



**Side Elevation**  
1 : 50




**Side Elevation 1**  
1 : 50

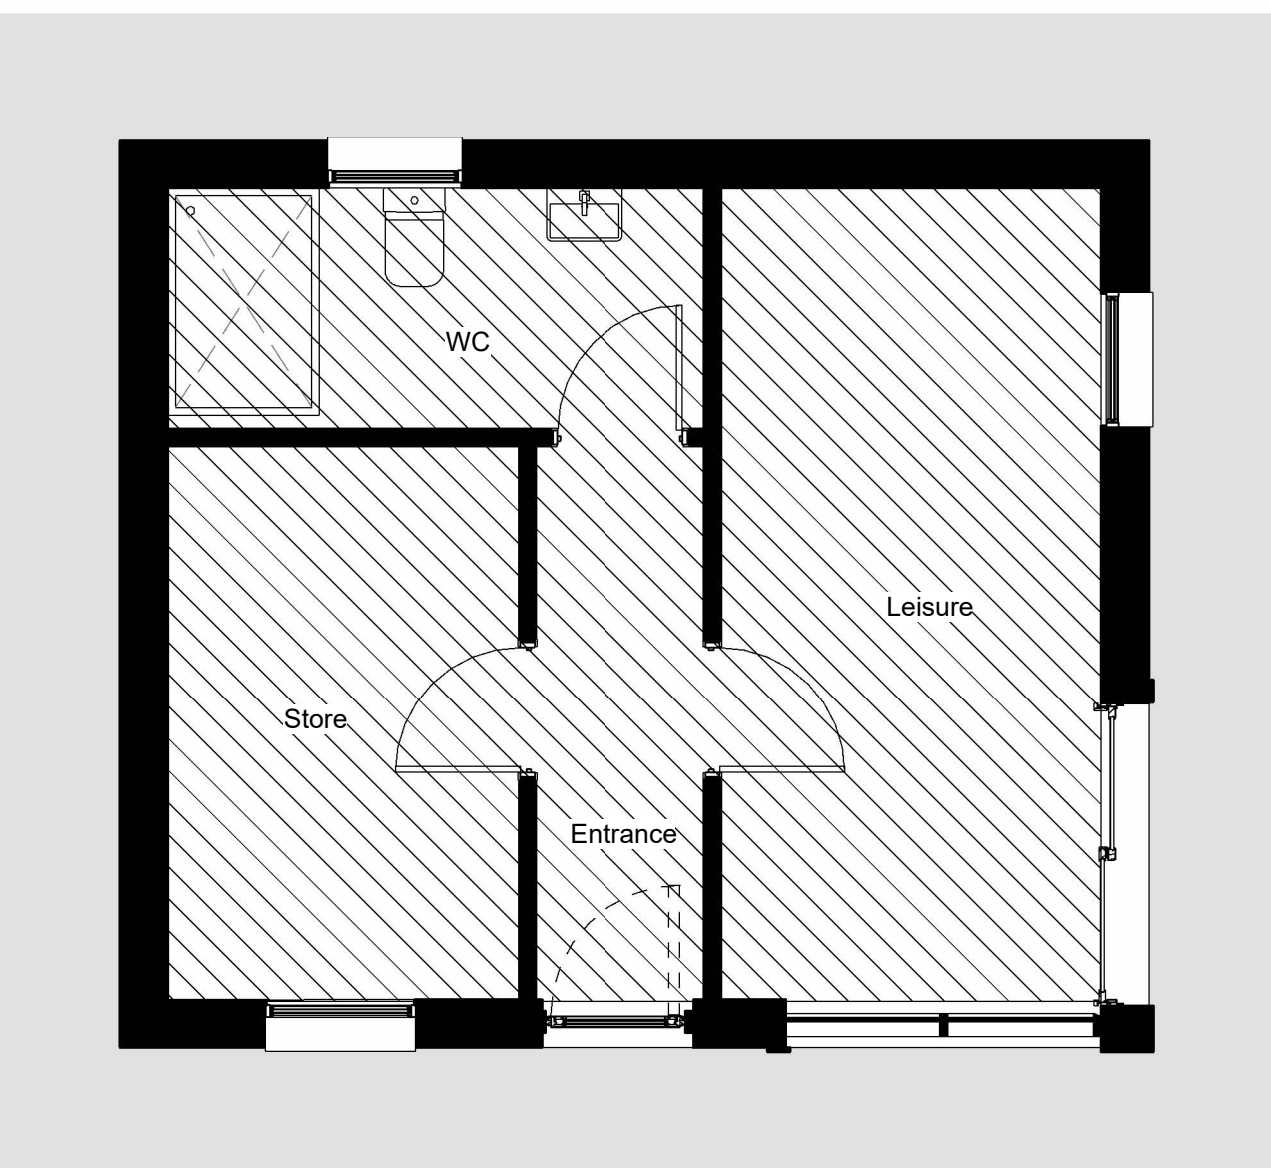

**Ground Floor Plan**  
1 : 50

Red dashed line denotes extents of existing dilapidated garages to be demolished.

Blue dashed line denotes Application 2020 / 91084

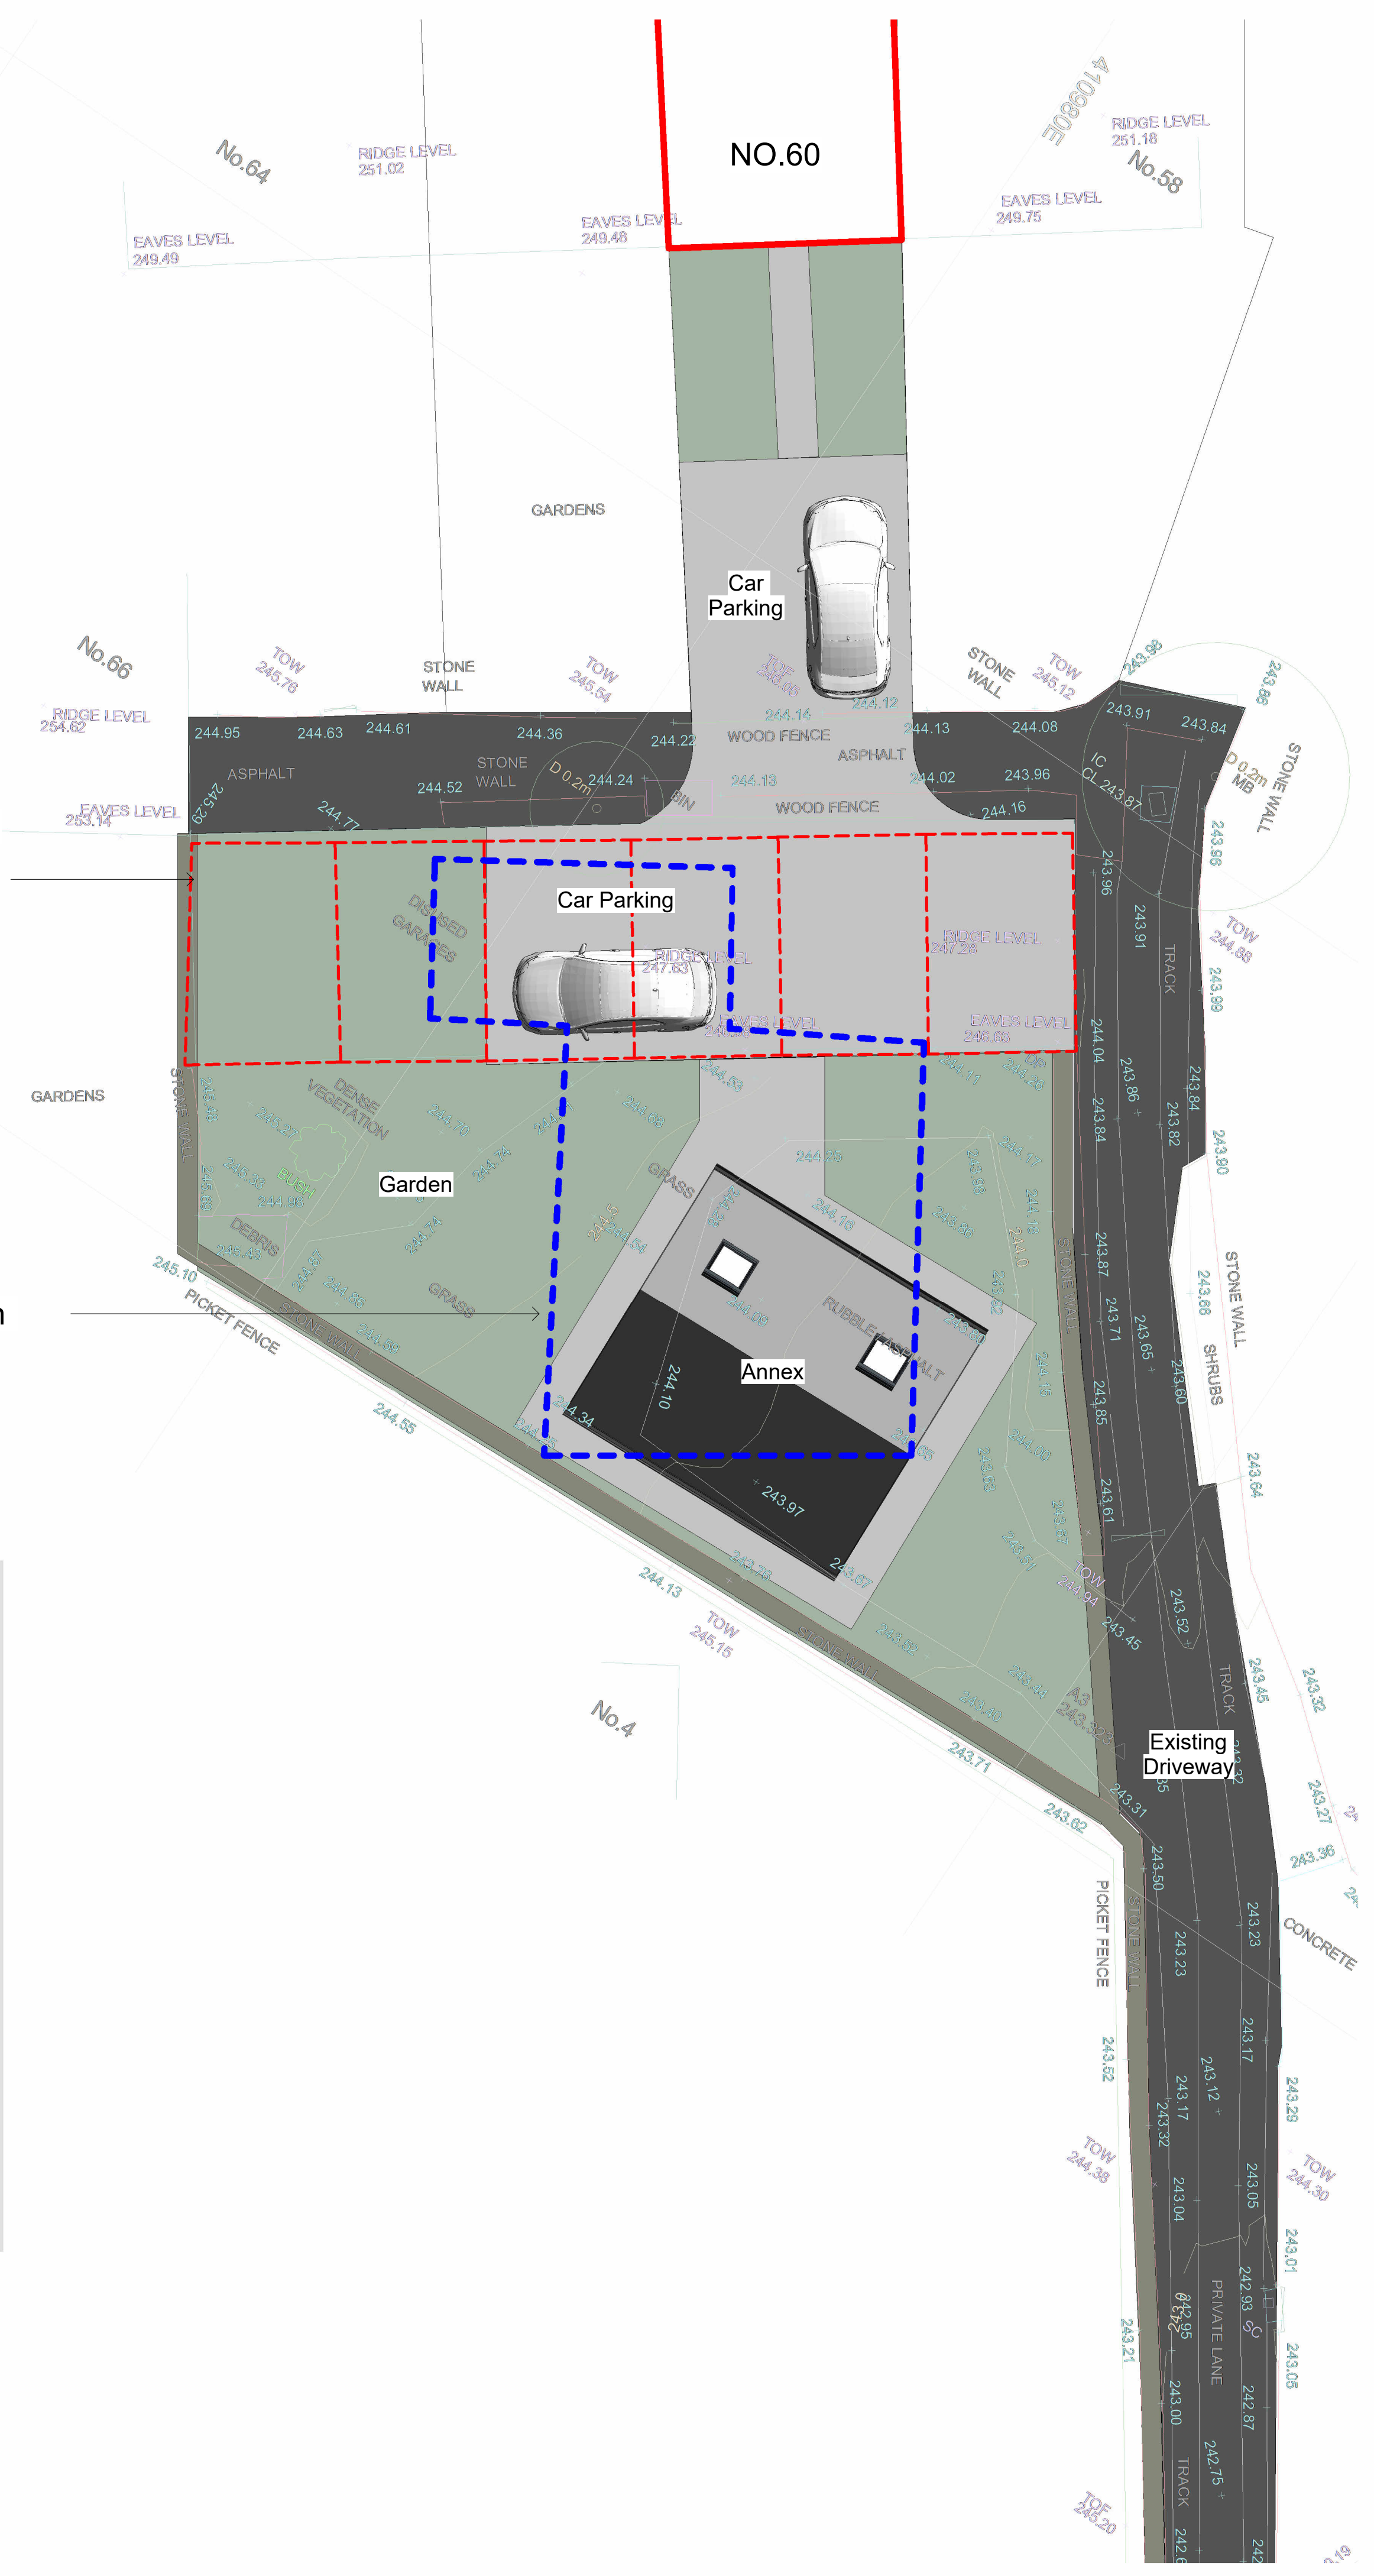

Rev No.	Description	Drawn	Date
DO NOT SCALE OFF THIS DRAWING			
<b>ACUMEN</b> Designers & Architects			
acumenarchitects.co.uk		01484 544 000	
Headrow House, Old Leeds Road, Huddersfield, Huddersfield HD1 1SG			
Client <b>MISS M SMITH</b>			
Project <b>ANNEX AT COWRAKES ROAD</b>			
Description <b>FLOOR PLAN, ELEVATIONS &amp; SITE PLAN AS PROPOSED</b>			
Drawing No. <b>2968_(100)01</b>		Rev No.	
Scale As indicated	Date Drawn <b>02/18/26</b>	Drawn By <b>AO</b>	Authorised By <b>JC</b>
Purpose of Issue <input type="checkbox"/> Planning <input type="checkbox"/> Building Regs <input type="checkbox"/> Tender <input type="checkbox"/> Construction <input type="checkbox"/> Comment <input checked="" type="checkbox"/> Info			