




Front Elevation
1 : 50




Rear Elevation
1 : 50

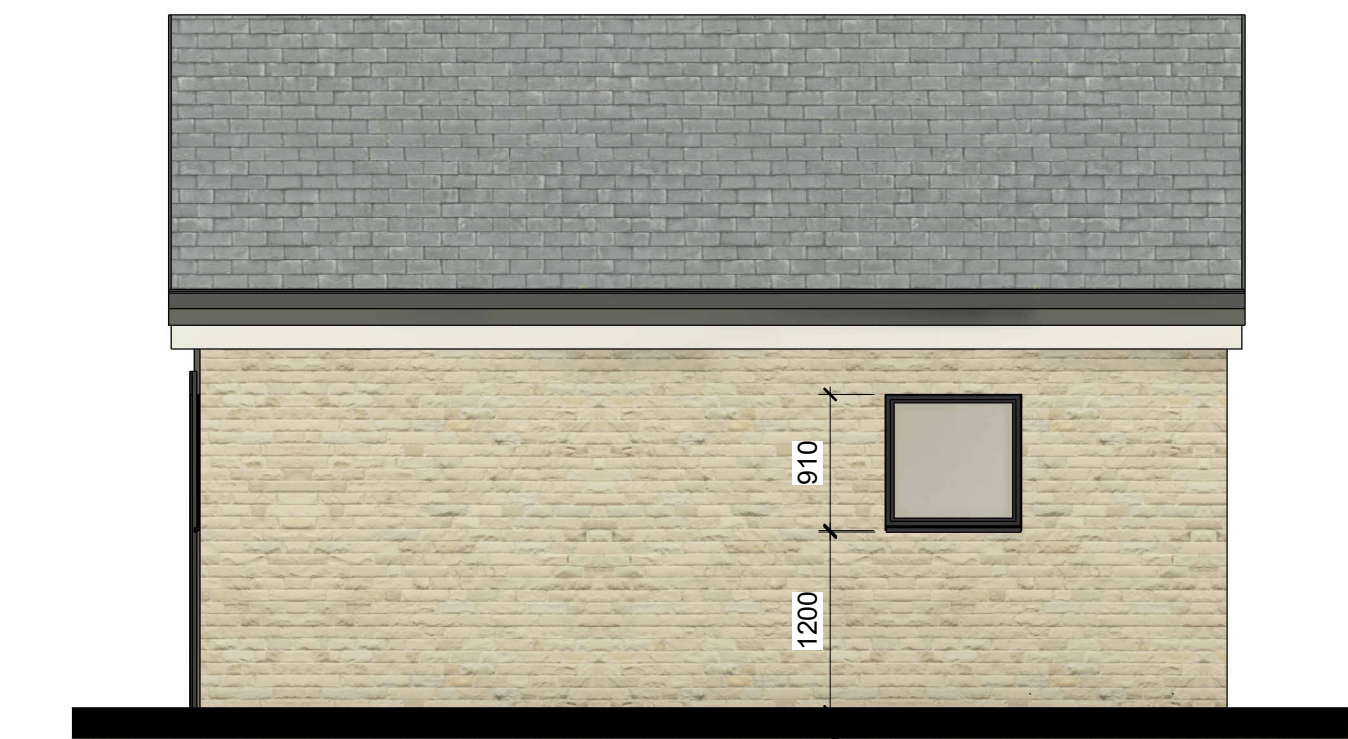

Side Elevation
1 : 50




Side Elevation 1
1 : 50

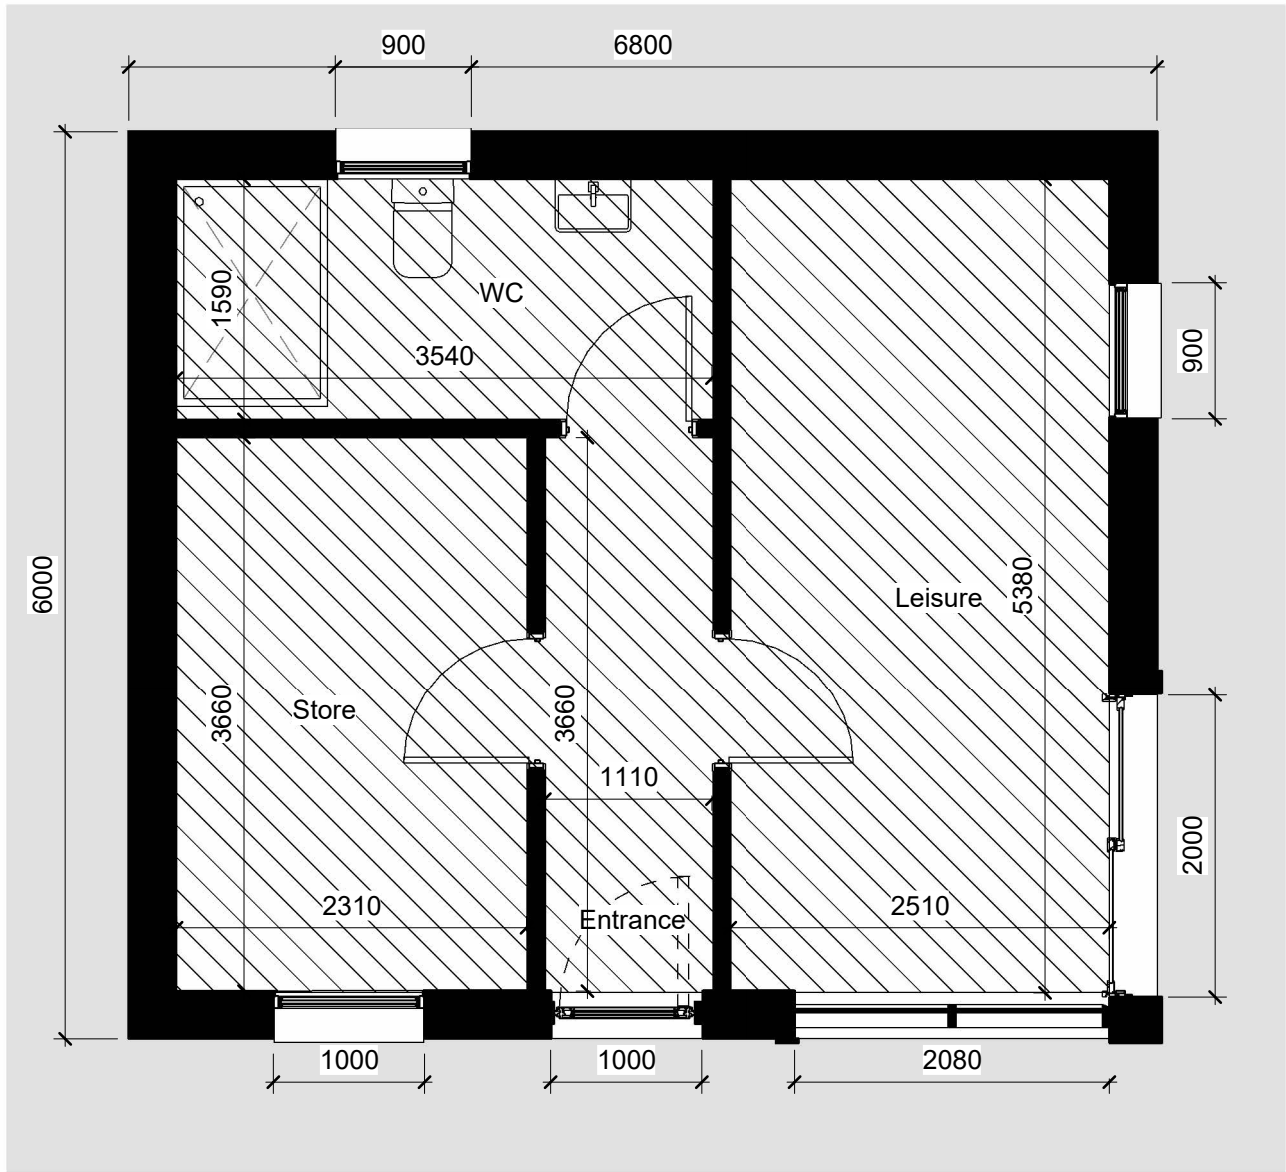


Ground Floor Plan
1 : 50

Red dashed line denotes
extents of existing dilapidated
garages to be demolished.

Blue dashed line denotes
Application 2020 / 91084

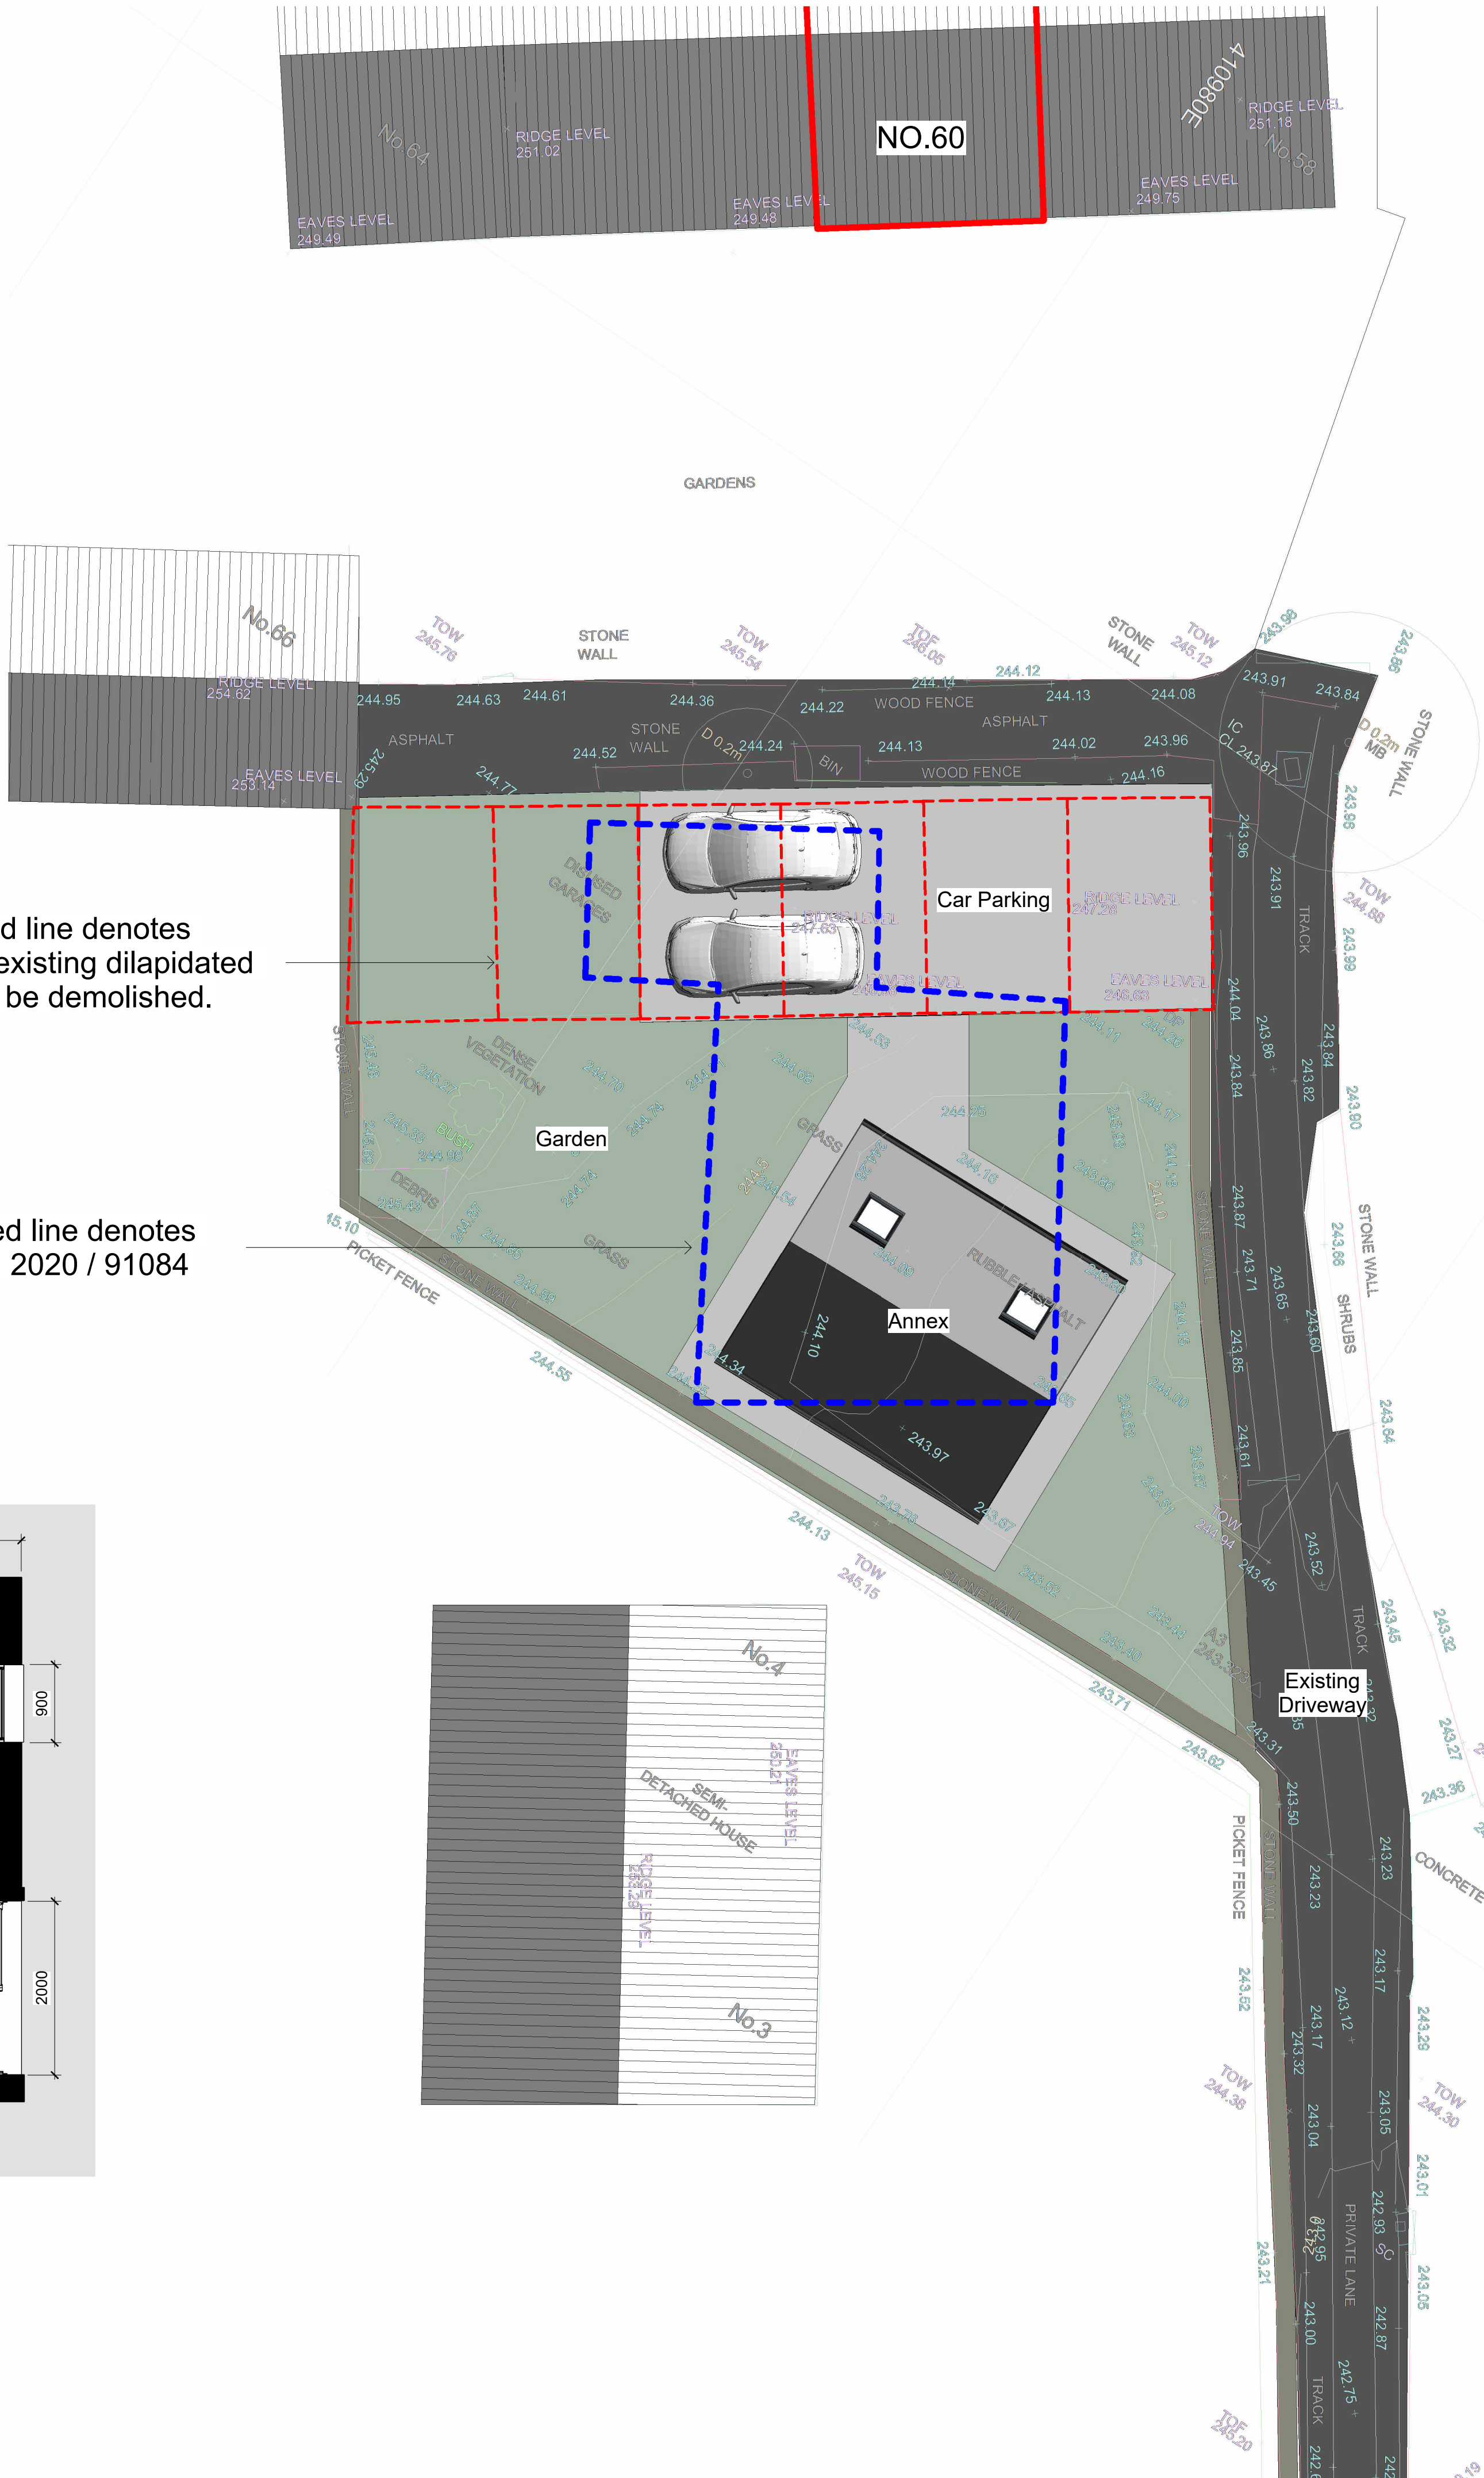

Only figured dimensions should be used.
Scaled dimensions should be checked with the Architect.
This drawing together with the design, is the property and copyright
of the Architect and must not be reproduced without written
permission

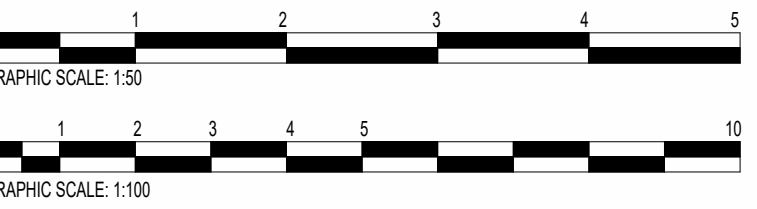

A Added additional context to site plan per LPA		AO		16.04.26	
Rev No.	Description			Drawn:	Date
DO NOT SCALE OFF THIS DRAWING					
ACUMEN Designers & Architects					
acumenarchitects.co.uk				01484 546 000	
Headrow House, Old Leeds Road, Huddersfield, Huddersfield HD1 1SG					
Client					
MISS M SMITH					
Project					
ANNEX AT COWRAKES ROAD					
Description					
FLOOR PLAN, ELEVATIONS & SITE PLAN AS PROPOSED					
Drawing No				Rev No	
2968_(100)01				A	
Scale	Date Drawn	Drawn By	Authorised By		
As indicated @ A1	02/18/26	AO	JC		
Purpose of Issue					
Planning ☐	Building Regs ☐	Tender ☐	Construction ☐	Comment ☒	Info ☐