


Proposed First Floor Plan Scale 1:100

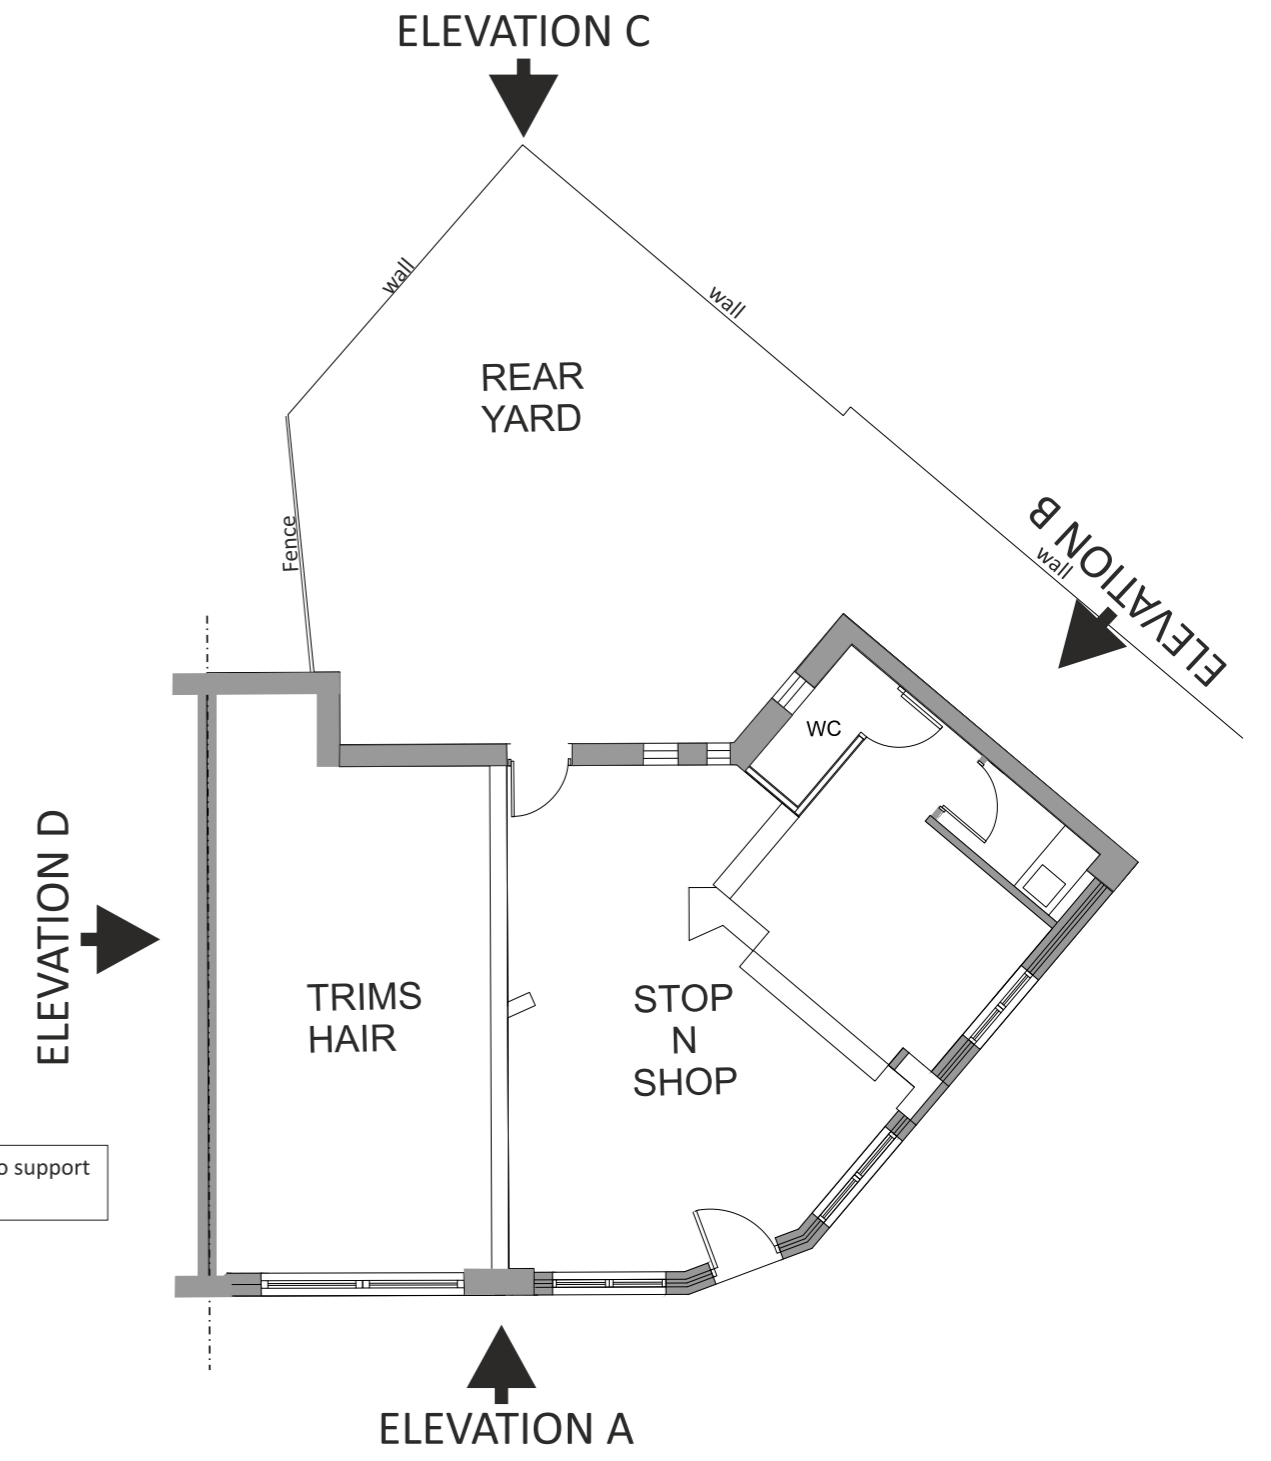

Existing Ground Floor Plan Scale 1:100