


SCALE 1:100 @ A1

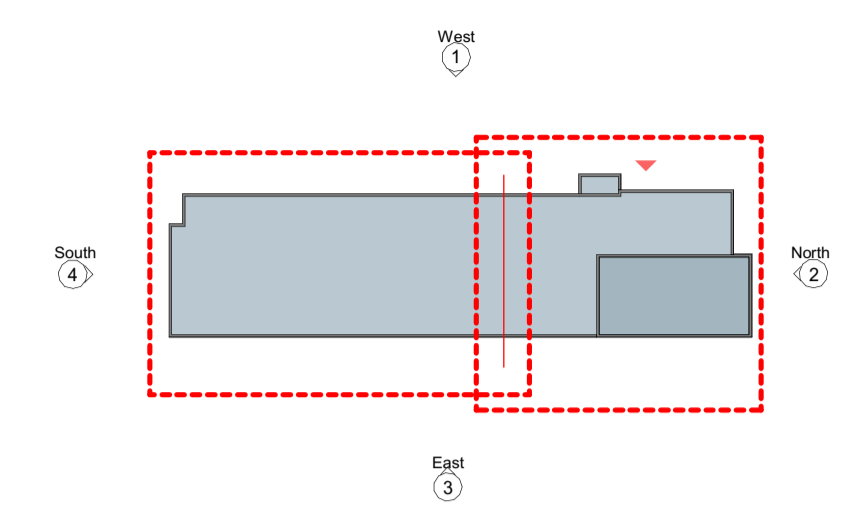

**Planning 00\_GA Plan - 1 of 2**  
Scale - 1 : 100



**Planning 00\_GA Plan - 2 of 2**  
Scale - 1 : 100

REV	DATE	DESCRIPTION
P03	20.03.26	Planning Issue
C02	16.02.26	End of Stage 3 Issue - Kitchen Plan Amendments
C01	09.02.26	End of Stage 3 Issue
P02	20.01.26	Touchpoint D Amendments
P01	29.10.25	Draft CP Submission

CLIENT  
**Department for Education**

CONTRACTOR  
**+BOWMER KIRKLAND**

CONSULTANT  
**PICK EVERARD**

PROJECT  
Gomersal St Mary's Primary School

DRAWING TITLE

Planning GA Level 00

DRAWING PURPOSE

DRAWN BY	DATE	CHK'D BY	SCALE	MEDIA
JHD	20.03.26	SJM	As indicated	A1
CONTRACT DRAWING REFERENCE		STAGE:		
PM_40_40_34		1	2	3
		4	5	6
UNICLASS CODE		DEIR NAME		
PM_40_40_34		General Arrangement Floor Plans		
PROJECT - ORIGINATOR - ZONE - LEVEL - TYPE - ROLE - NUMBER				REVISION
SRP1134-PEV-01-00-D-A-1205				P03