


SCALE 1:100 @ A1

NOTE : PV layout subject to further coordination at next project stage

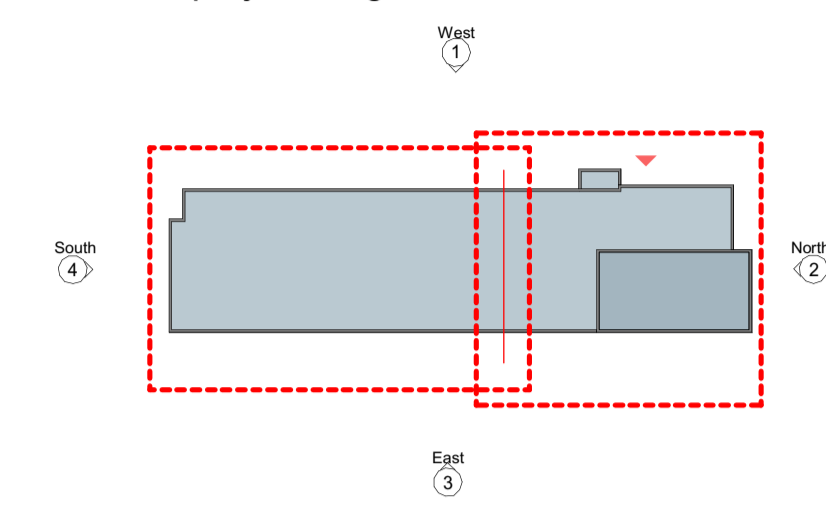

03 - Roof_GA Plan - Planning - 1 of 2

Scale - 1 : 100

REV	DATE	DESCRIPTION
P03	20.03.26	Planning Issue
C01	09.02.26	End of Stage 3 Issue
P02	20.01.26	Touchpoint D Amendments
P01	29.10.25	Draft CP Submission

CLIENT



CONTRACTOR



CONSULTANT



PROJECT


Gomersal St Mary's Primary School

DRAWING TITLE

Planning GA Level RF

DRAWING PURPOSE

DRAWN BY	DATE	CHK'D BY	SCALE	MEDIA
JHD	20.03.26	SJM	As indicated	A1
CONTRACT DRAWING REFERENCE		STAGE:		
PM_40_40_34		1	2	3
		4	5	6
UNICLASS CODE		DEIR NAME		
PM_40_40_34		General Arrangement Roof Plans		
PROJECT - ORIGINATOR - ZONE - LEVEL - TYPE - ROLE - NUMBER				REVISION
SRP1134-PEV-01-RF-D-A-1207				P03

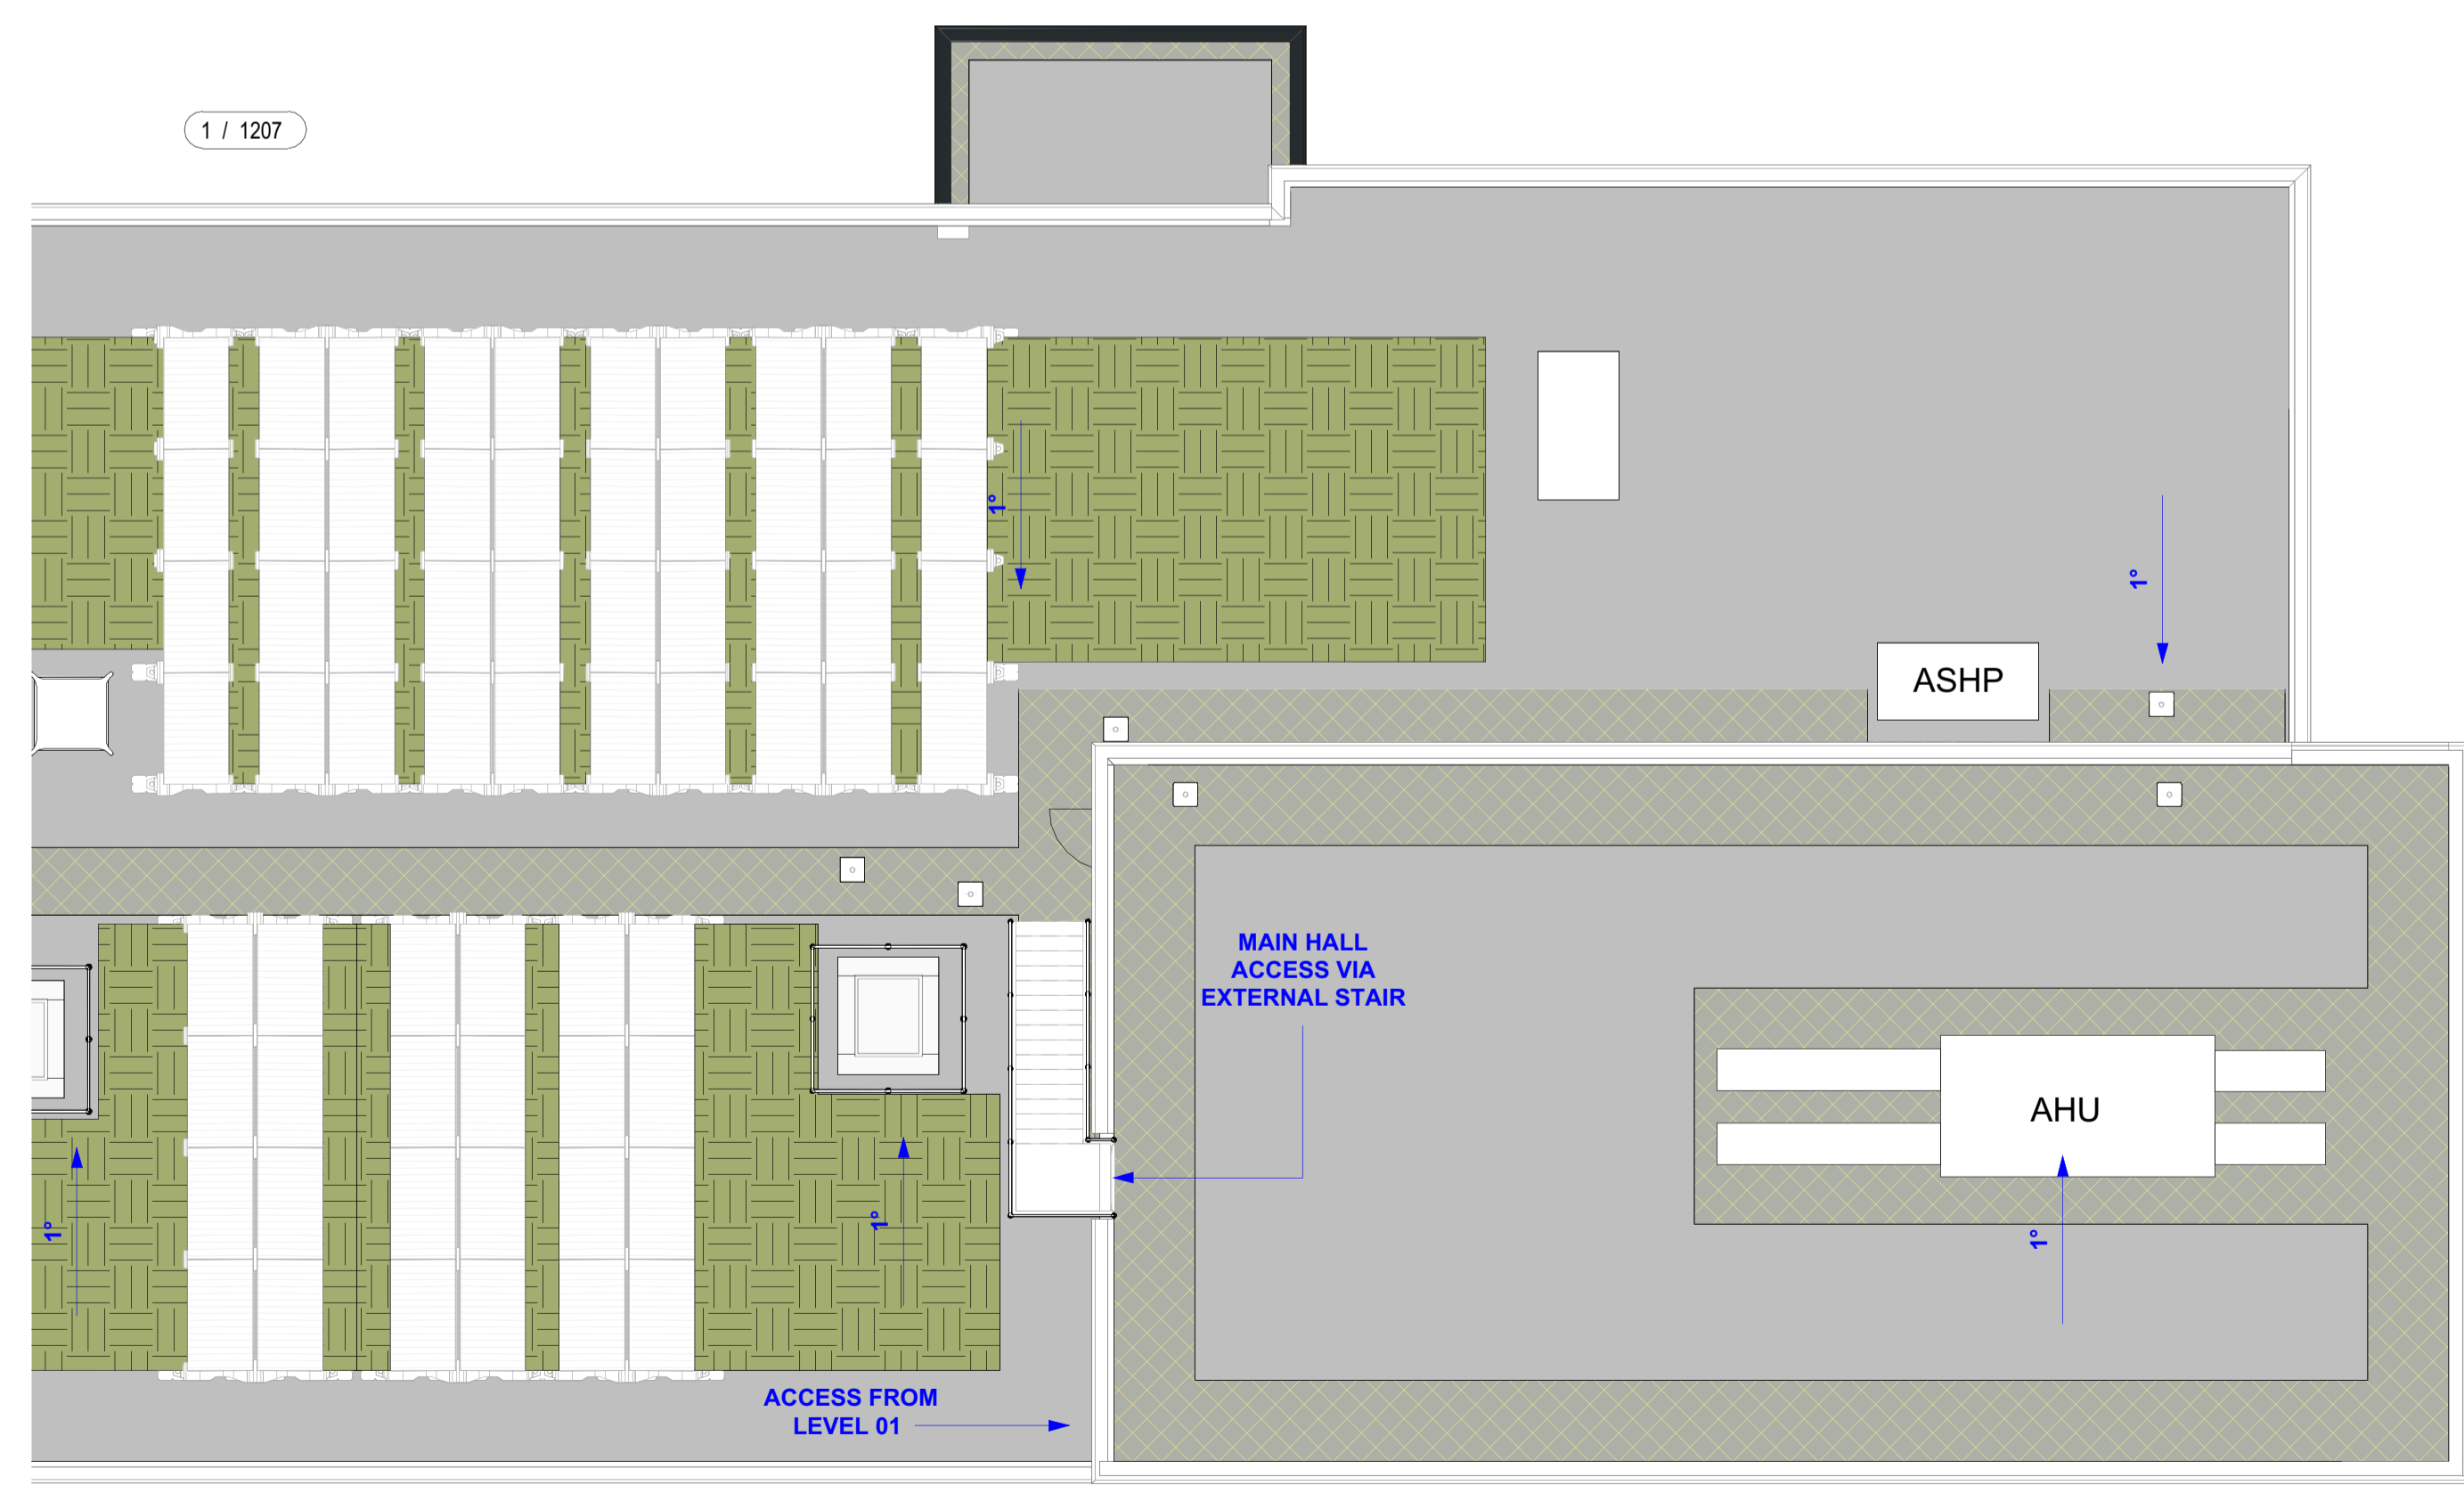

03 - Roof_GA Plan - Planning - 2 of 2

Scale - 1 : 100