


SCALE 1:100 @ A1

NOTE : PV layout subject to further coordination at next project stage

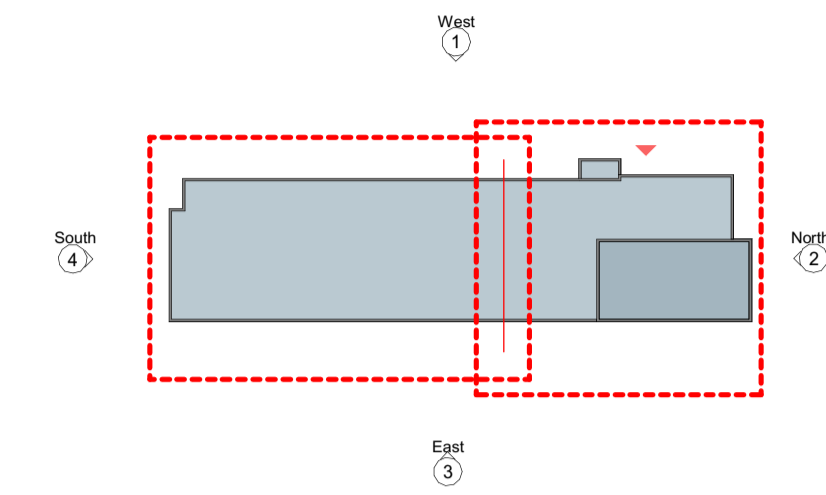

Planning 01_GA Plan - 1 of 2
Scale - 1 : 100

REV	DATE	DESCRIPTION
P03	20.03.26	Planning Issue
C01	09.02.26	End of Stage 3 Issue
P02	20.01.26	Touchpoint D Amendments
P01	29.10.25	Draft CP Submission

CLIENT



CONTRACTOR



CONSULTANT




PROJECT
Gomersal St Mary's Primary School

DRAWING TITLE

Planning GA Level 01

DRAWING PURPOSE

DRAWN BY	DATE	CHK'D BY	SCALE	MEDIA
JHD	20.03.26	SJM	As indicated	A1
CONTRACT DRAWING REFERENCE		STAGE:		
		1	2	3
		4	5	6
UNICLASS CODE		DEIR NAME		
PM_40_40_34	198	General Arrangement Floor Plans		
PROJECT - ORIGINATOR - ZONE - LEVEL - TYPE - ROLE - NUMBER				REVISION
SRP1134-PEV-01-01-D-A-1206				P03

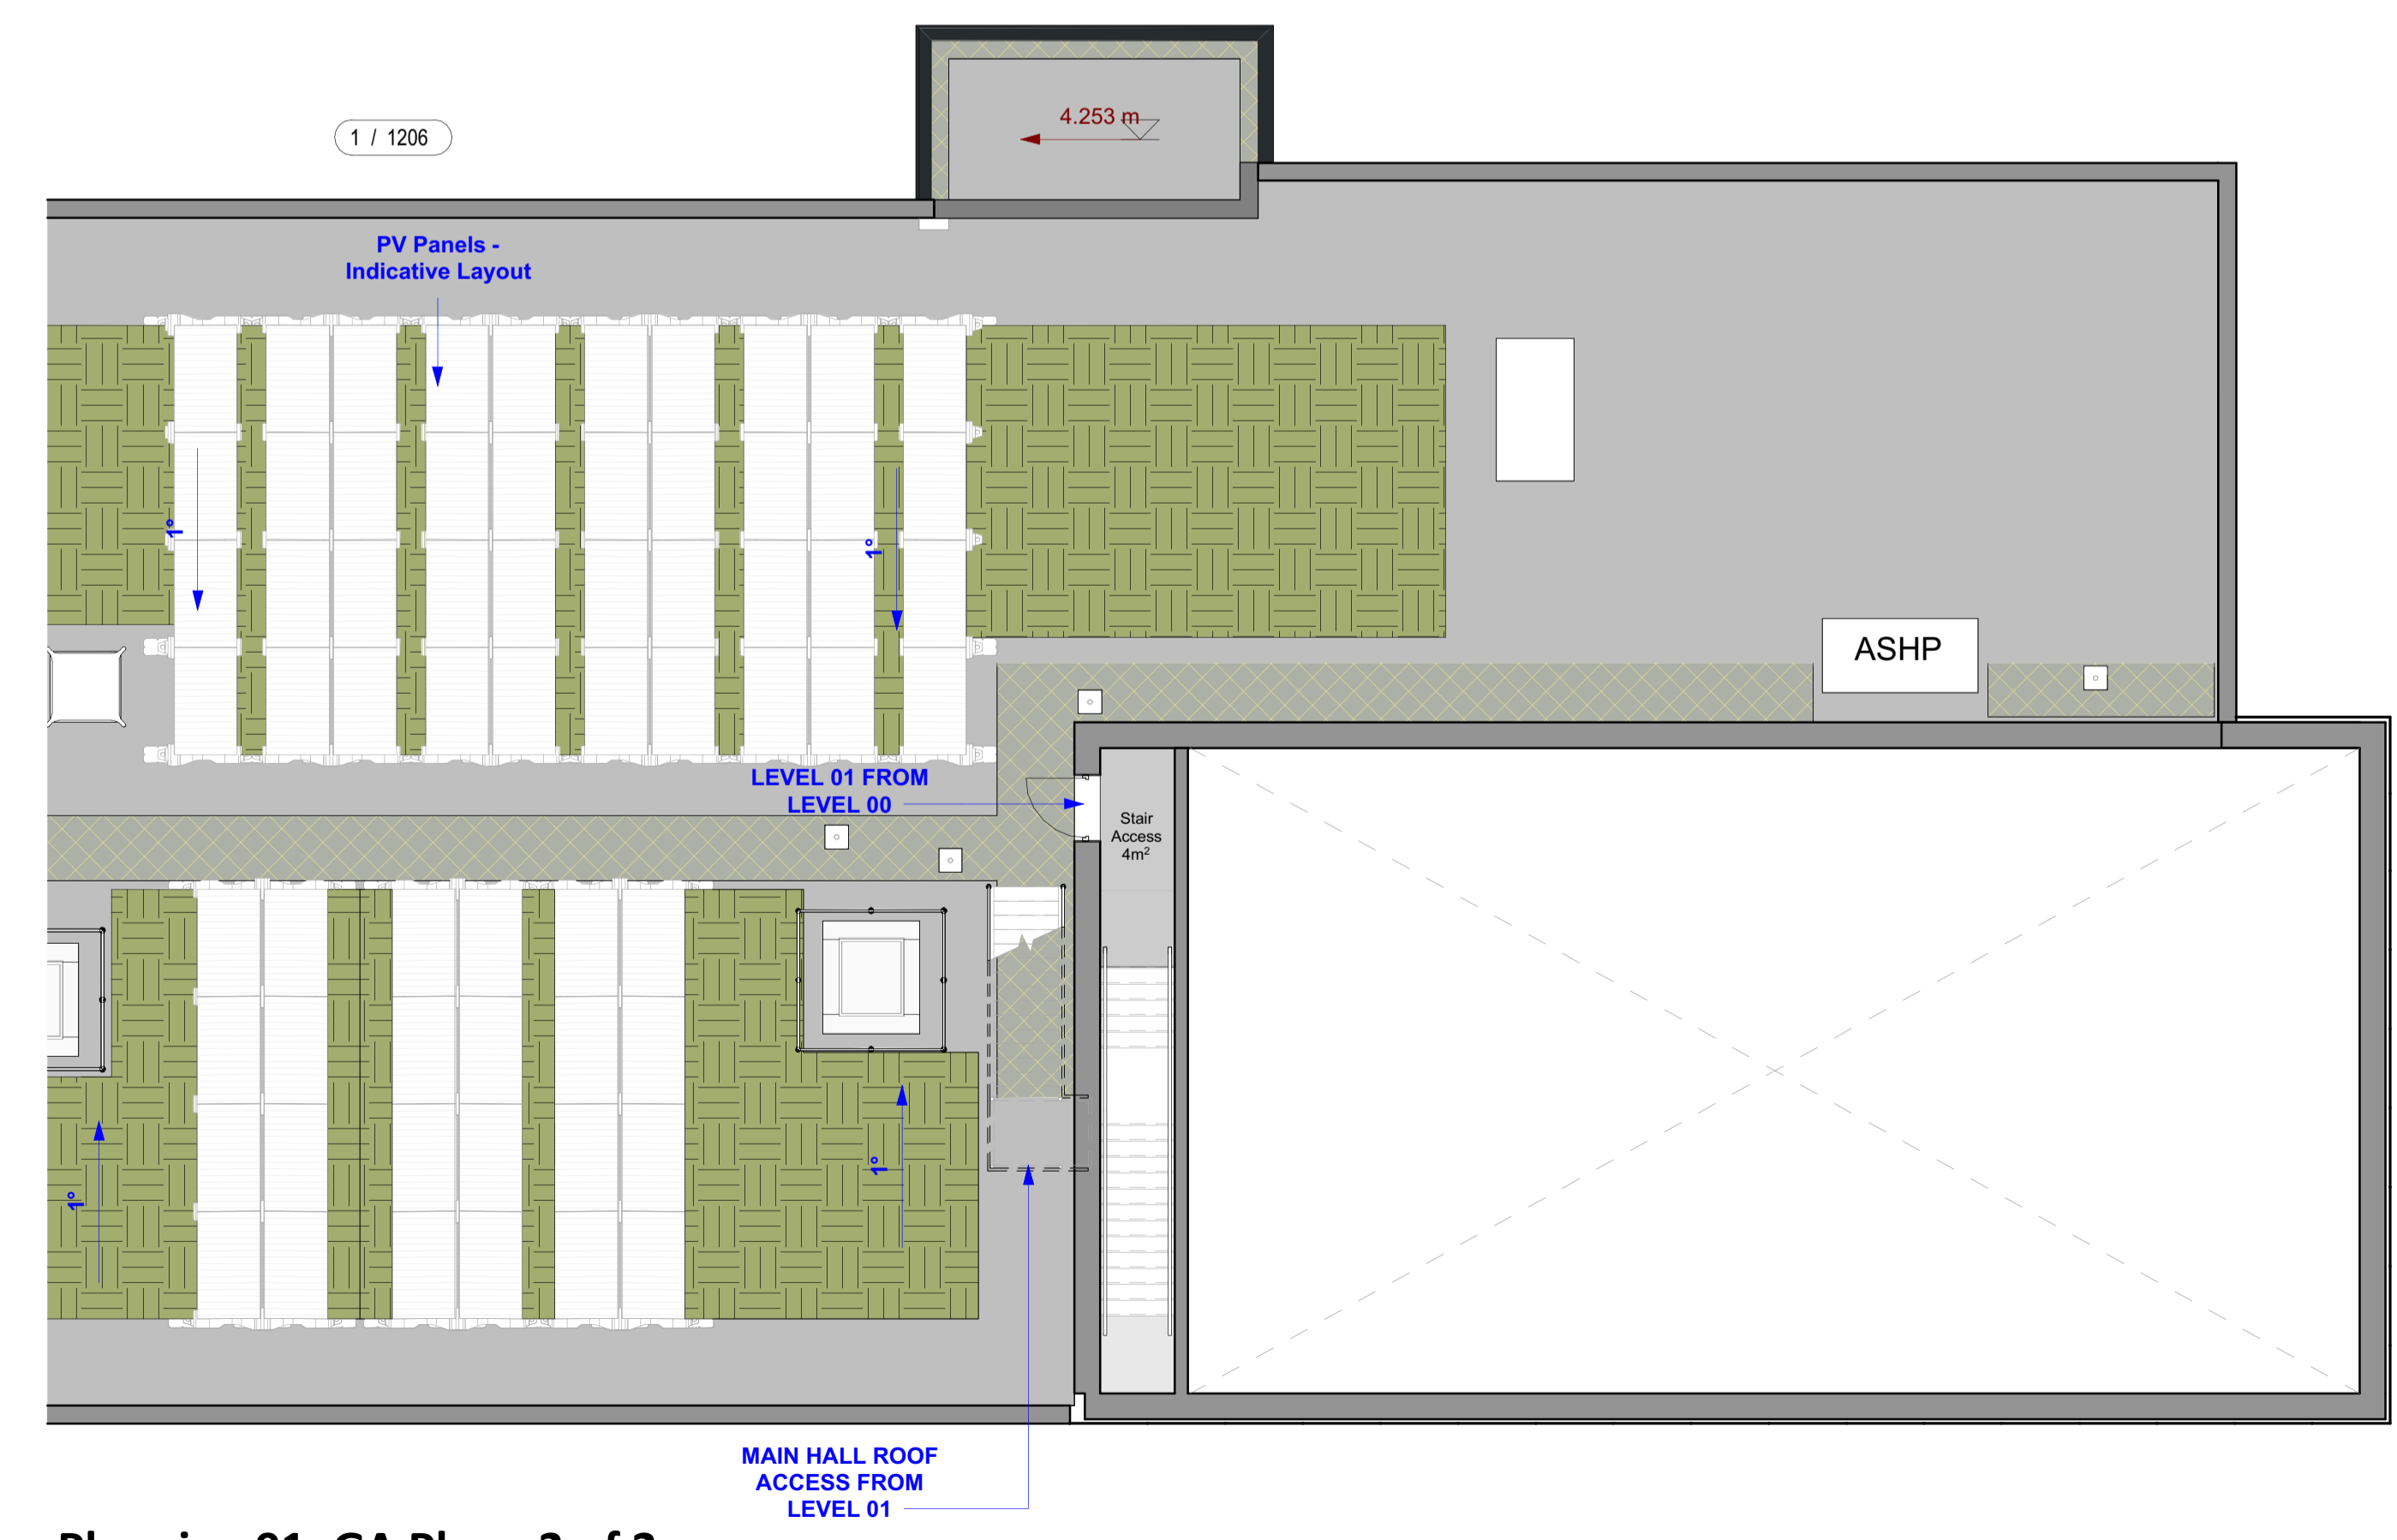

Planning 01_GA Plan - 2 of 2
Scale - 1 : 100

