


EXISTING BASEMENT (G) FLOOR PLAN BUILDING B
SCALE: 1:100

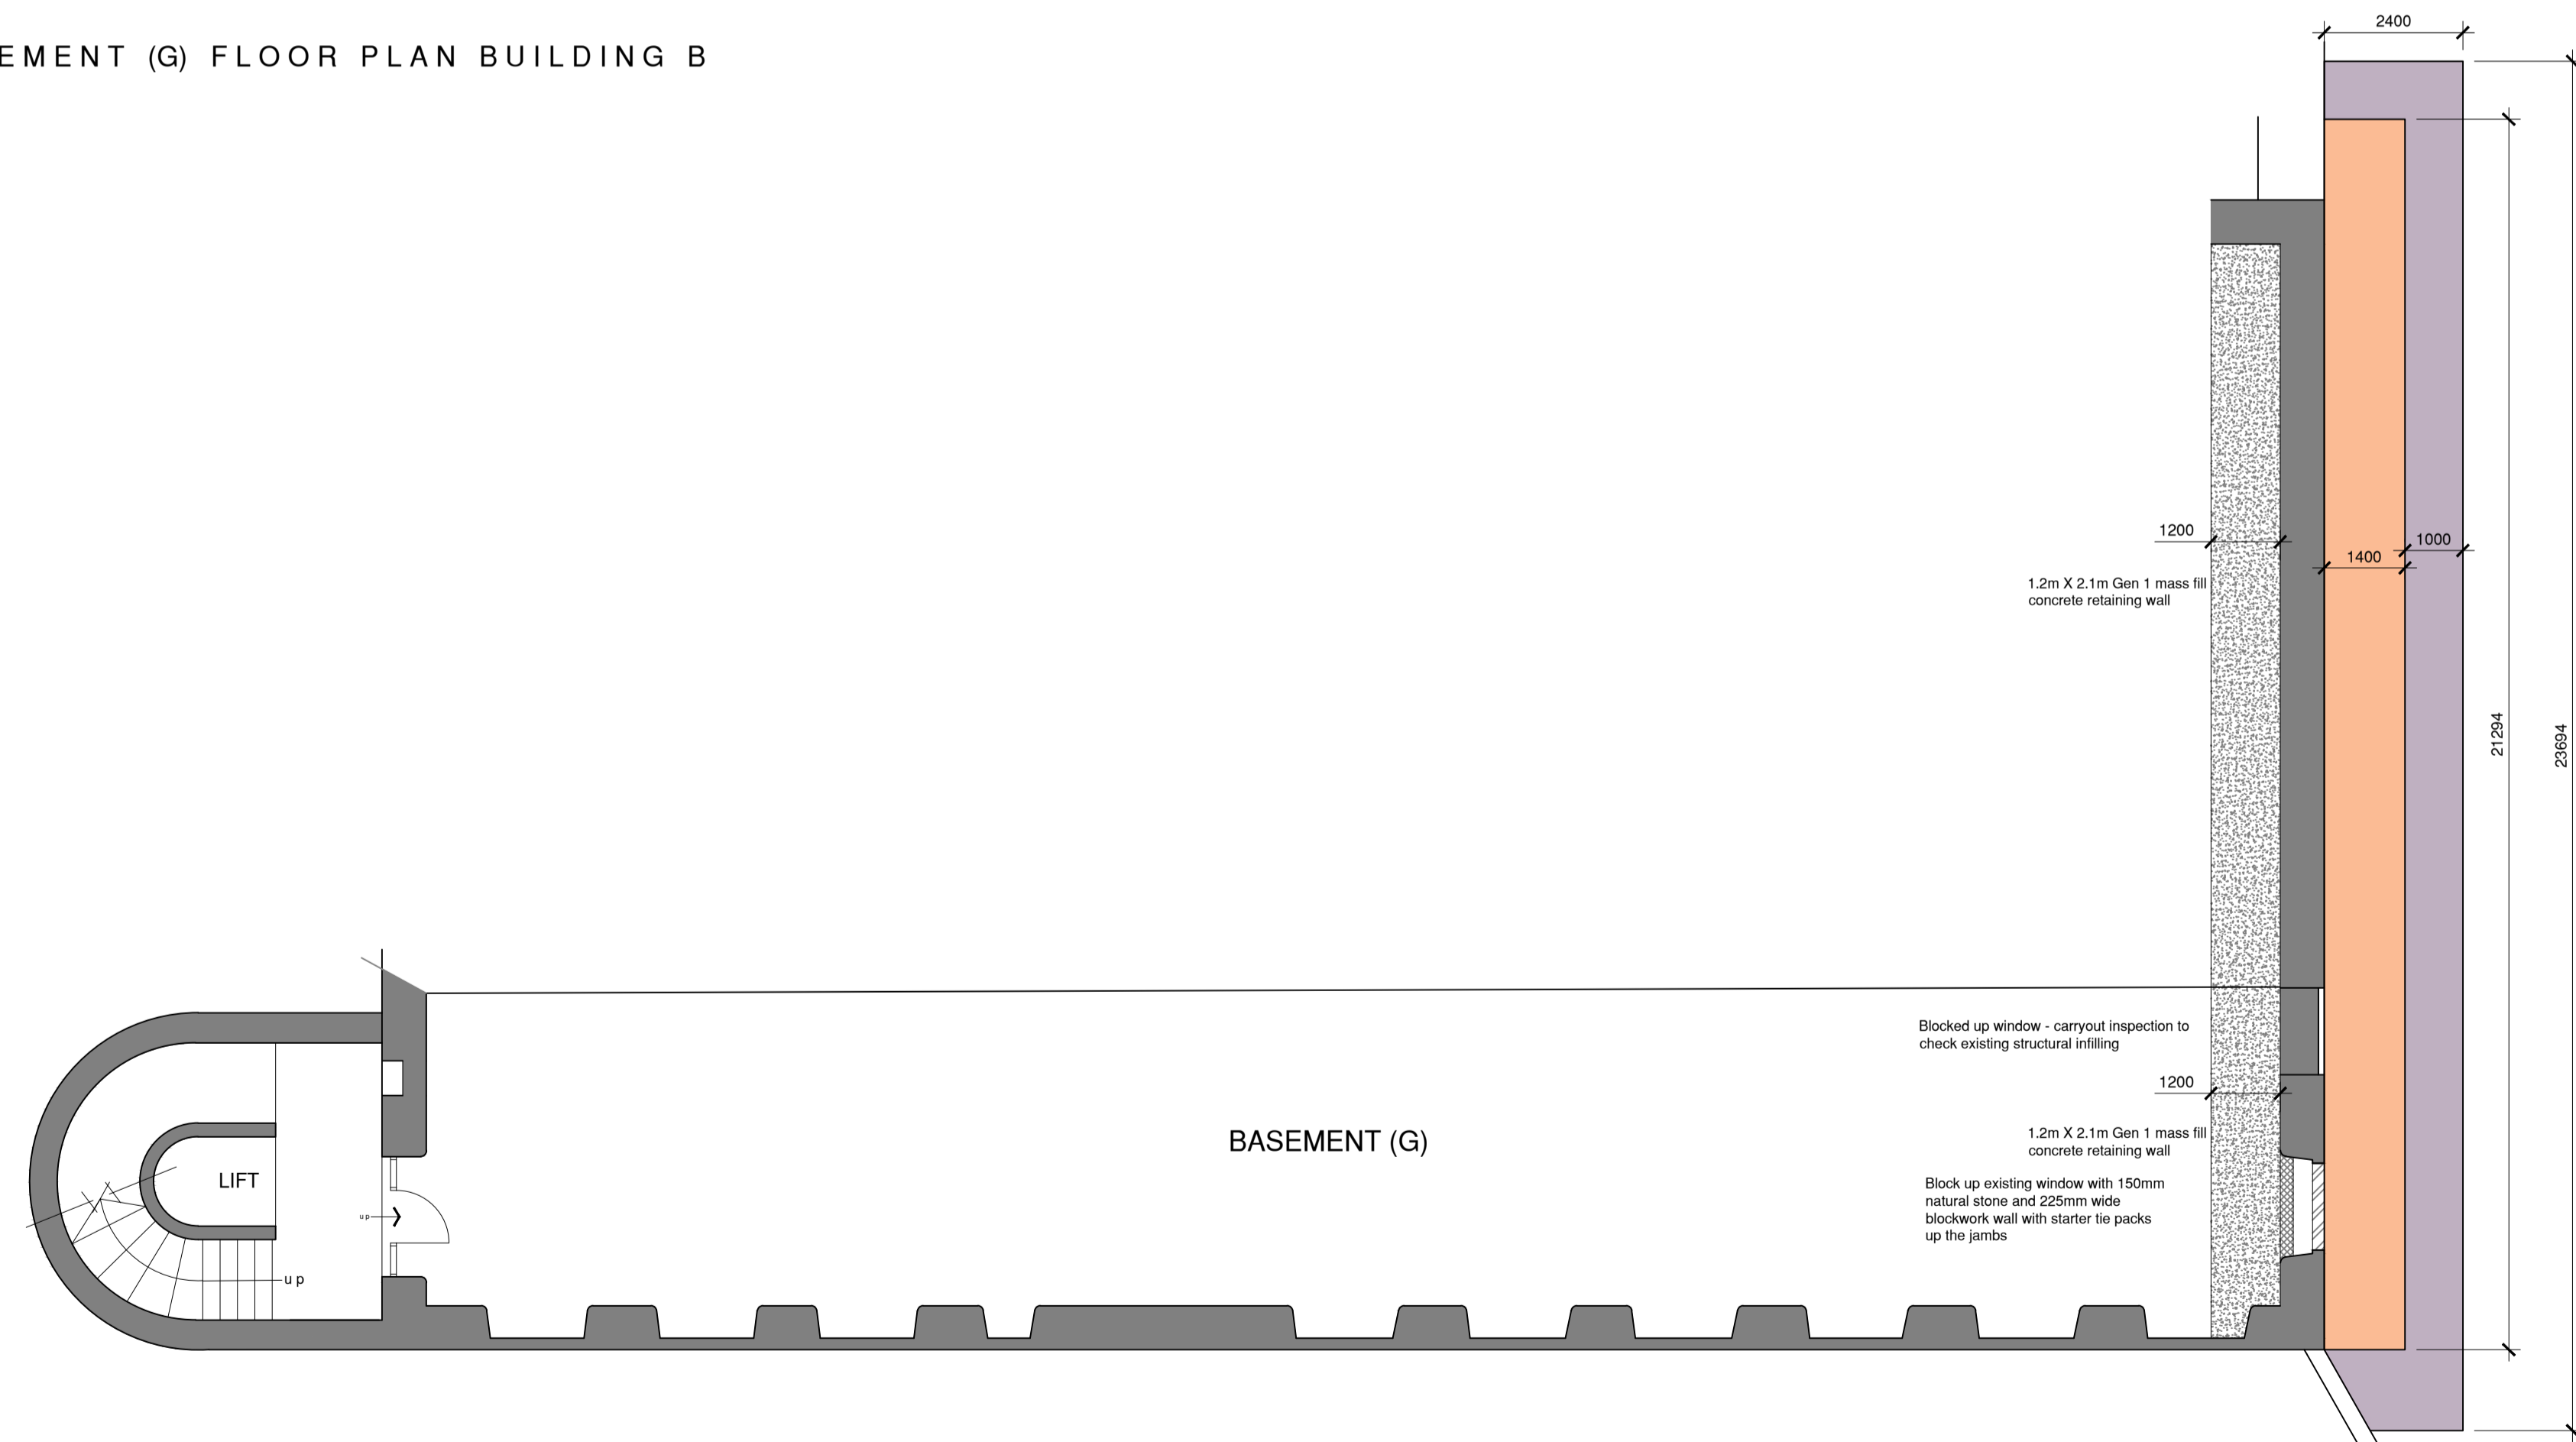

PROPOSED BASEMENT (G) FLOOR PLAN BUILDING B
SCALE: 1:100

KEY:

- SCAFFOLDING = 29.8m²
- PONTOON = 56.3m²

| | | | |
|-----|--------------------------------------|---------|----------|
| A | Scaffolding & pontoon added to plan. | CS | 26.03.23 |
| A | Concrete retaining wall extended | CS | 26.03.23 |
| Rev | Note | Initial | Date |

**3 Richmond House, Caldene Business Park,
Mytholmroyd, Hebden Bridge,
West Yorkshire, HX7 5QJ**
01422 883317
enquiries@tdjagger.ltd.uk
www.tdjagger.ltd.uk

| | | | | | | | | |
|-----------|---------------------------------------------------------|----------|----|---------|-----|-------|----------|--|
| Client | JLB | | | | | | | |
| Project | Turnbridge Mills, Quay Street, Huddersfield. HD1 6QT | | | | | | | |
| Drawing | Basement Retaining Wall Detail Building B | | | | | | | |
| Date | Jan 2026 | Drawn | BH | Checked | TDJ | Scale | 1:100@A1 | |
| Drwg. No. | 3310 74 | Revision | B | | | | | |

Drawings are to scale indicated for planning purposes. No scaling permitted for construction purposes. Information on this drawing is copyright. All rights reserved. No part of this work may be reproduced or transmitted in any form by any means, either electronically, mechanically, by photocopying, recording or otherwise stored in any retrieval system of any nature, without the express consent of T D Jagger Ltd.

Don't Ignore Health & Safety
 It Might Just Save Your Life