
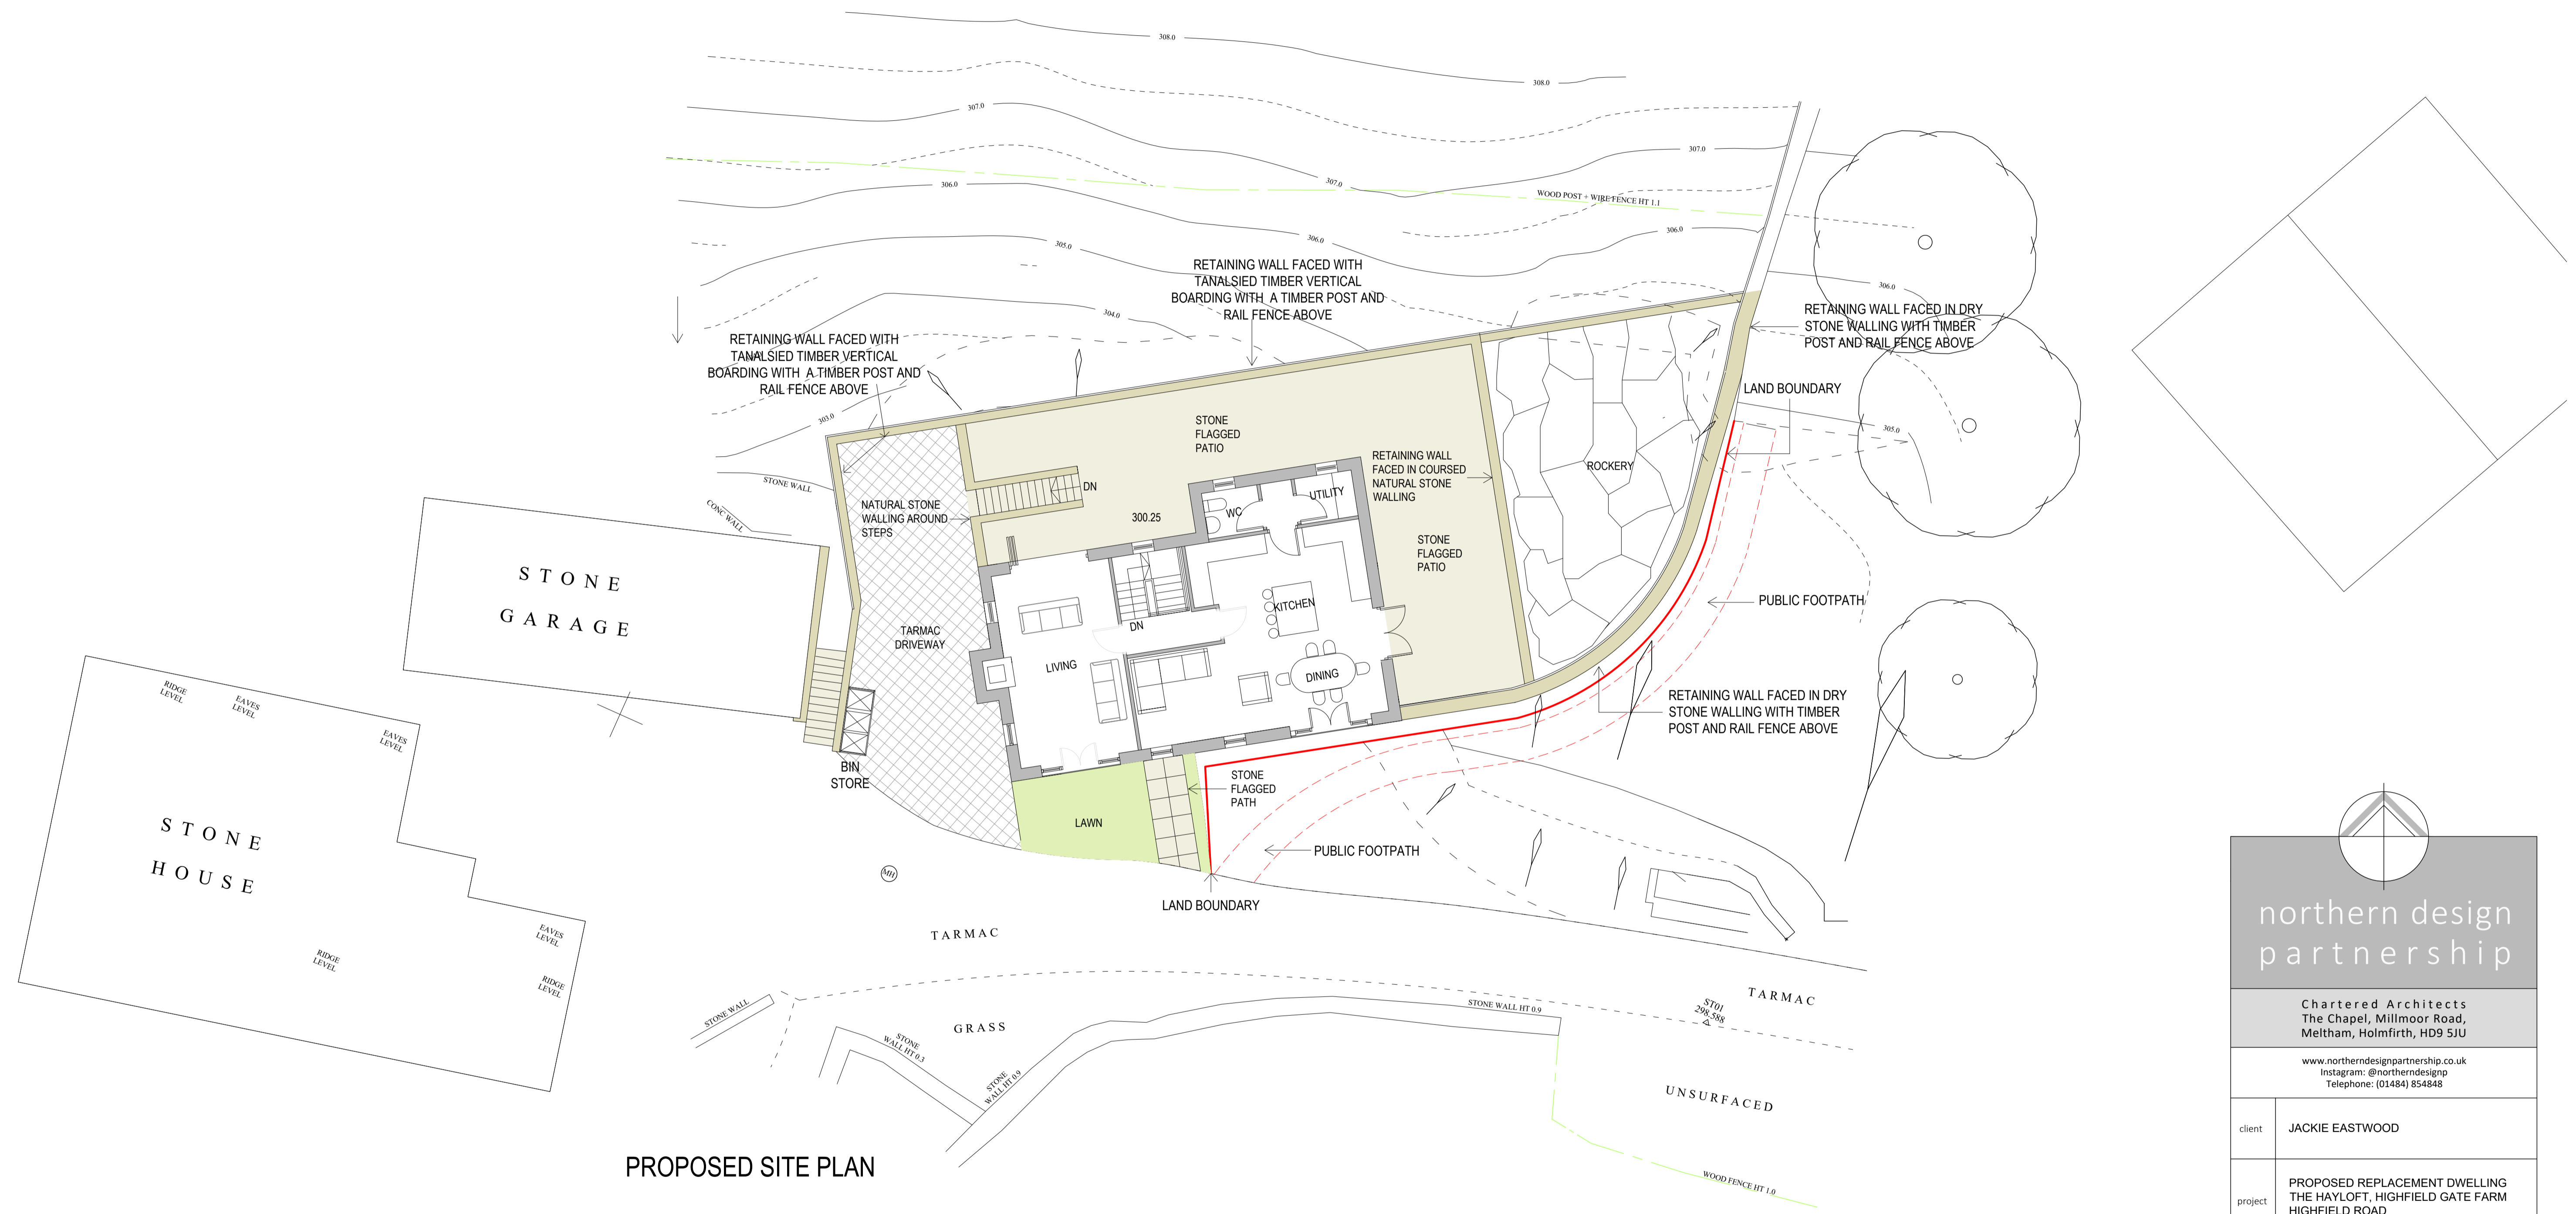


IF IN ANY DOUBT PLEASE ASK THE ARCHITECT FOR CLARIFICATION.
 DO NOT SCALE FROM DRAWING. ALL DIMENSIONS TO BE CHECKED ON SITE.
 THE COPYRIGHT FOR THESE DRAWINGS REMAINS THE PROPERTY OF THE ARCHITECT. THEY MUST NOT BE REPRODUCED IN ANY WAY WITHOUT THE ARCHITECT'S PRIOR WRITTEN CONSENT.

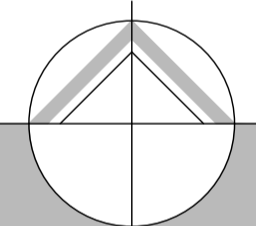

PROPOSED SITE PLAN


 northern design
 partnership

Chartered Architects
 The Chapel, Millmoor Road,
 Meltham, Holmfirth, HD9 5JU

www.northerndesignpartnership.co.uk
 Instagram: @northerndesignp
 Telephone: (01484) 854848

client	JACKIE EASTWOOD		
project	PROPOSED REPLACEMENT DWELLING THE HAYLOFT, HIGHFIELD GATE FARM HIGHFIELD ROAD SLAITHWAITE HD7 5UT		
drawing	PROPOSED SITE PLAN		
revision	notes	date	drawn
A	GARDEN ROOM REMOVED	03.24	PB
B	PORCH AND BALCONY REMOVED	03.24	PB
C	ALTERATION TO GARDEN	05.24	PB
D	LANDSCAPING DETAILS ADDED	03.25	PB
scale :	1:100 AT A1	11.23	PB
project no.	drawing no.	revision	
2116	03	D	