

KEY/SCHEDULE OF WORKS

- NEW WALL/LINING
- EXISTING WALL/ FEATURE TO BE DEMOLISHED
- WALL MOUNTED SPOT LIGHT - FARRINGTON PLUS, BLACK ALUMINIUM (REFER TO DRAWING 24.034/ (AL)04 FOR FURTHER DETAILS)
- WALL MOUNTED MECHANICAL EXTRACT VENTILATION GRILLES ALUMINIUM 100MM Ø - BLACK (REFER TO DRAWING 24.034/ (AL)04 FOR FURTHER DETAILS)


1	Existing timber windows retained, refurbished and decorated (paint colour: off white) with secondary glazing installed behind.
2	Existing timber bay windows to be replaced as Detail 1, Drawing ref: 24.034/ (AD)02
3	Existing window removed and opening partially infilled with reclaimed brick to match existing to form new main entrance door and window openings. New hardwood, double glazed window units & hardwood doorset to be installed within new openings.
4	Existing timber sash window to be replaced as Detail 2, Drawing ref: 24.034/ (AD)02



1 NORTH ELEVATION AS PROPOSED
SCALE 1:50



2 WEST ELEVATION AS PROPOSED
SCALE 1:50

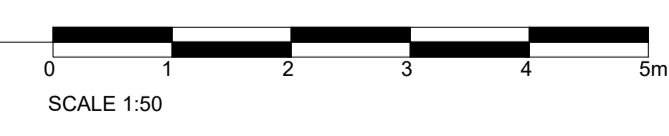

Rev B -26/03/26- Window notes updated, lighting & extract ventilation locations added
Rev A -09/07/25- Design developed, notes added

Revision

NORTHLIGHT
ARCHITECTURAL CONSULTANTS

The Media Centre
7 Northumberland Street
Huddersfield
HD1 1RL
t: 07815 290496
e: chrisworthlight@gmail.com

Client
BP Land Ltd

Project
**Red House,
281 Oxford Road, Gomersal,
Cleckheaton, BD19 4JP**

Drawing title
**Red House
Elevations as Proposed (Sheet 2 of 2)**

PLANNING APPLICATION

Scale: @ A1	Drawn by
1:50	CG
Date	App'd
Feb '25	-
Drawing no.	Rev
24.034/ (AL)14	B