




West Elevation

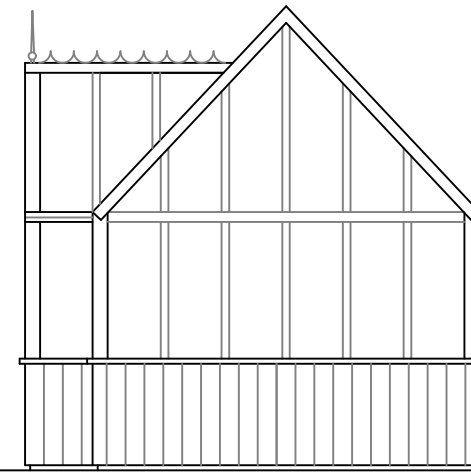

North Elevation

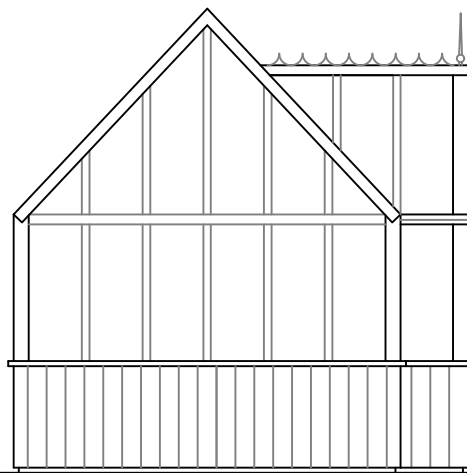


South Elevation

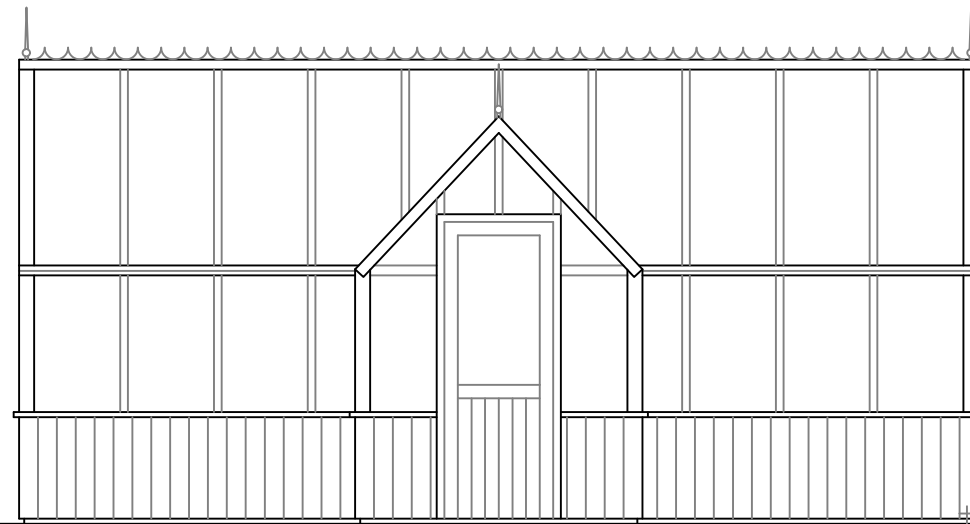

East Elevation

1:50 at A3

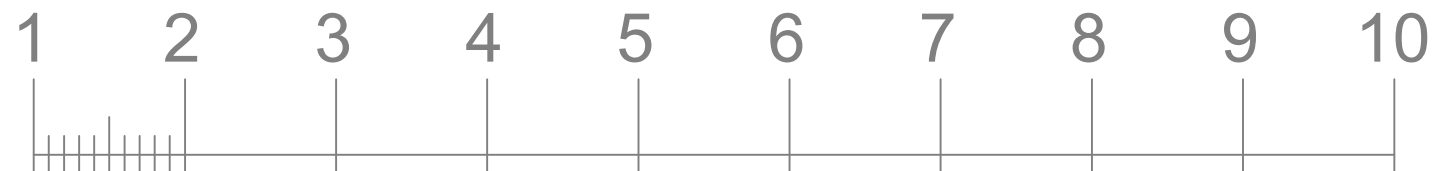

8 heath villas  
halifax  
hx3 0bb  
tel. 01422 352797  
mob. 07958 773372  
info@caldervalleysarchitects.co.uk  
© Calder Valley Architects Ltd

CLIENT NAME  
**Neil & Sharon Shaw**

PROJECT NAME  
**Meadow Barn**

PROJECT NUMBER  
**26.02**

DRAWING TITLE  
**Proposed Elevations**

SCALE	NUMBER	REVISION
1:50	005	-