


GROUND FLOOR PLAN

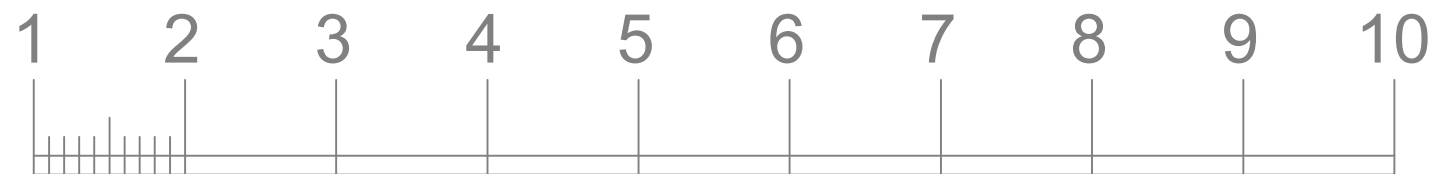

1:50 at A3

cva



8 heath villas  
halifax  
hx3 0bb

tel. 01422 352797  
mob. 07958 773372  
info@caldervalleysarchitects.co.uk

© Calder Valley Architects Ltd

CLIENT NAME

**Neil & Sharon Shaw**

PROJECT NAME

**Meadow Barn**

PROJECT NUMBER

**26.02**

DRAWING TITLE

**Proposed Plans**

SCALE

**1:50**

NUMBER

**004**

REVISION

-