



Proposed Annex Floor Layout
Scale 1:50

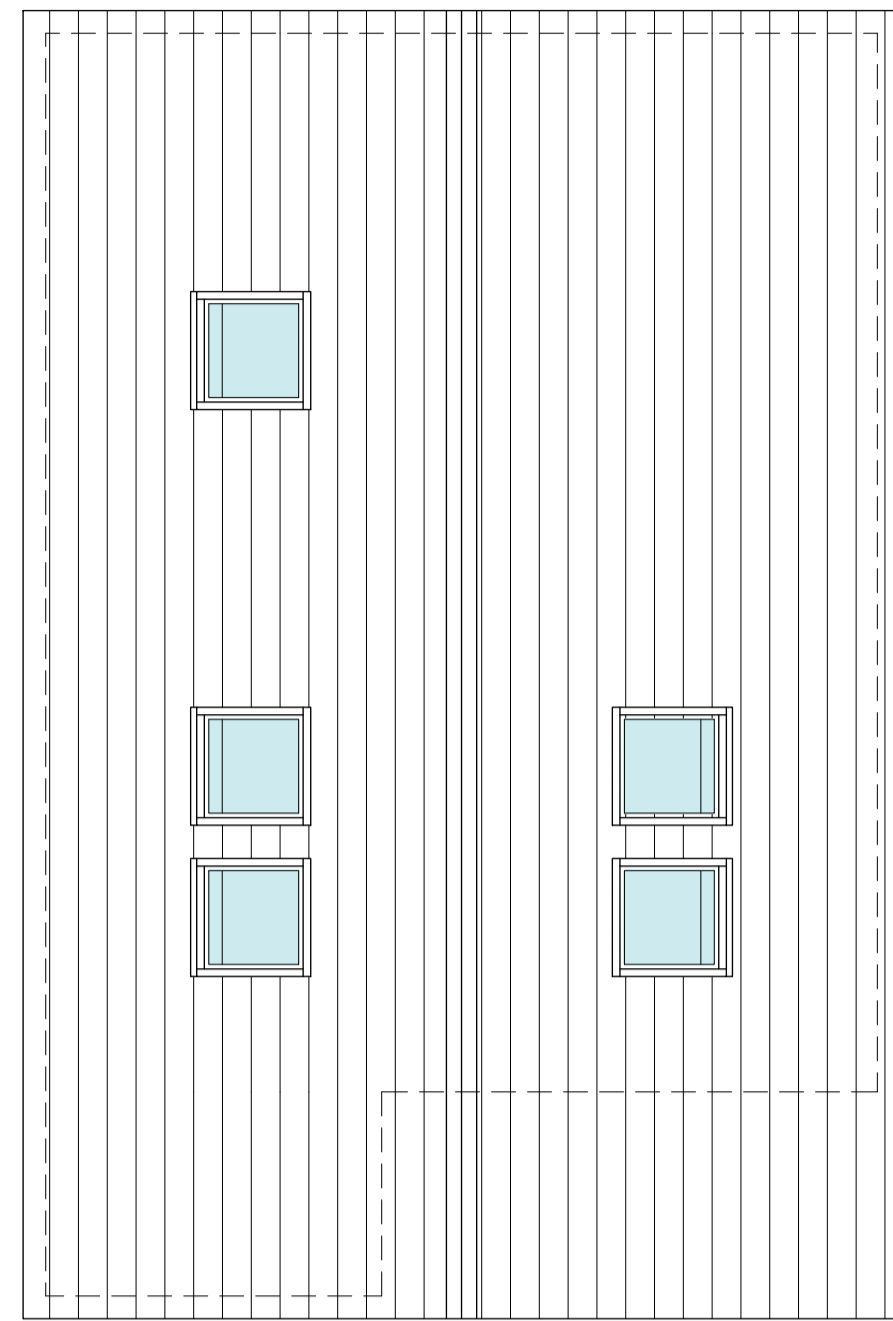


Proposed Annex Roof Layout
Scale 1:50


PROPOSED MATERIALS	
• WALLS	- FEATURE BRICKWORK DWARF WALL
	- VERTICAL TIMBER CLADDING
• ROOF	- CONCRETE TILE
• DOORS	- BLACK ALUMINIUM
• WINDOWS	- BLACK PVCu
• RAINWATER GOODS	- BLACK PVCu
• FASCIA	- BLACK PVCu

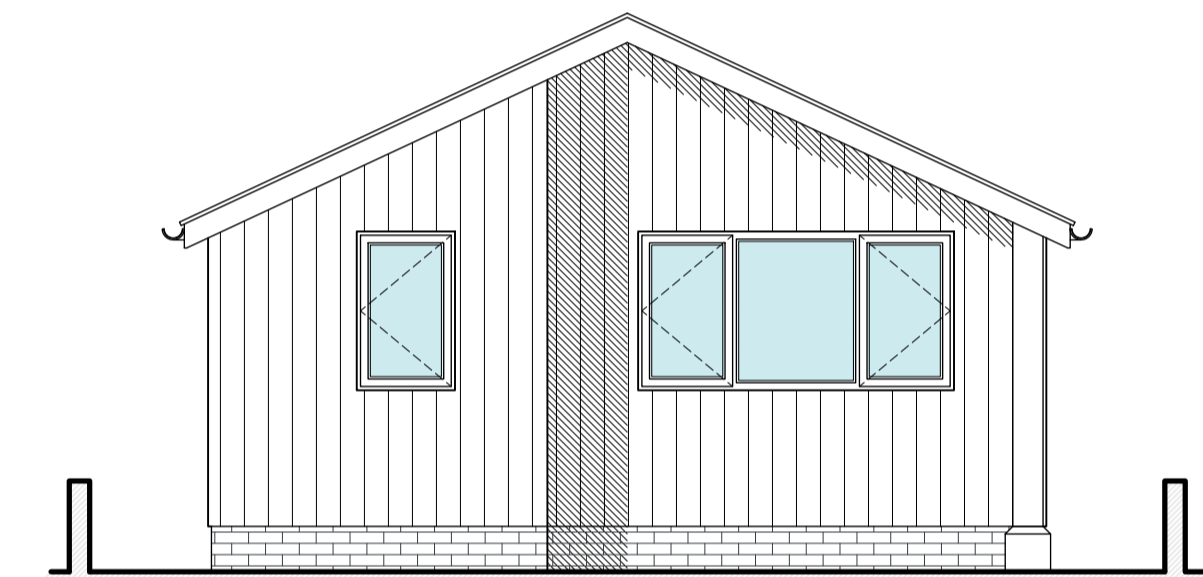


Proposed South East Facing Front Elevation
Scale 1:50

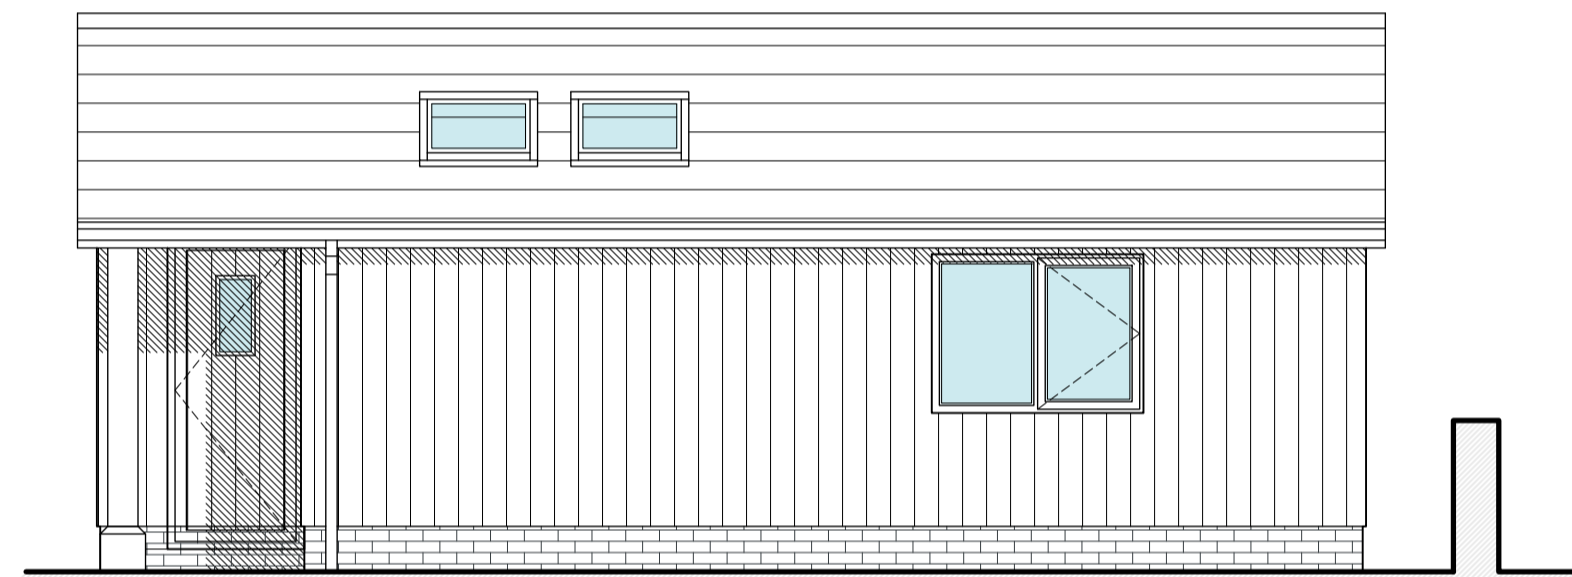

Proposed North East Facing Side Elevation
Scale 1:50

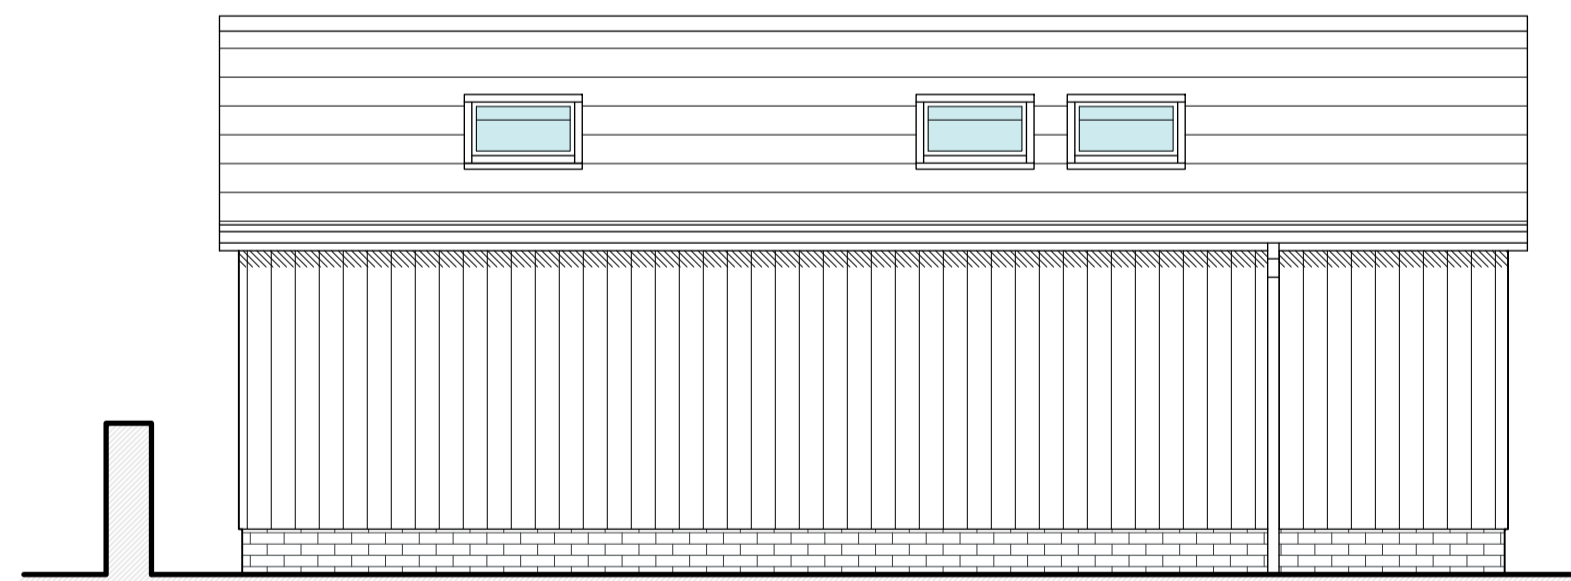

Proposed South West Facing Side Elevation
Scale 1:50

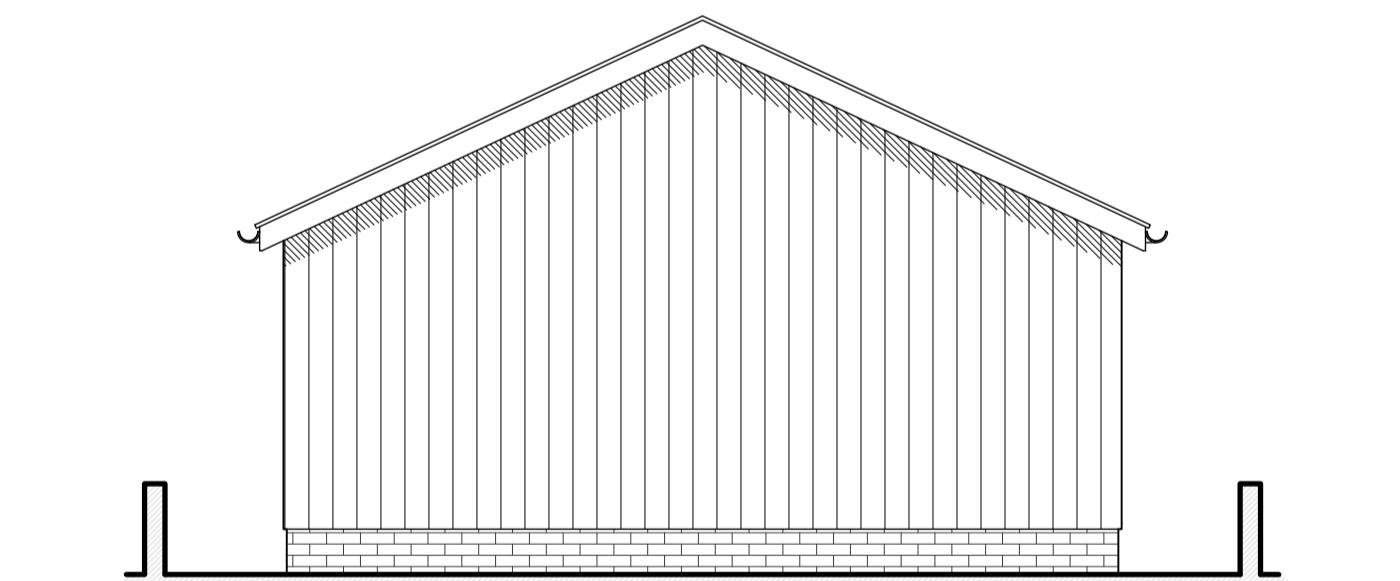

Proposed North West Facing Rear Elevation
Scale 1:50



Proposed Site Layout
Scale 1:250

NOTES

- No dimensions to be scaled. IF IN DOUBT ASK.
- All dimensions must be checked and verified on site by the Contractor prior to the commencement of works and Hinchliffe Architecture & Design Ltd. to be notified of any discrepancies.
- The copyright of these drawings remains the property of Hinchliffe Architecture & Design Ltd. They must not be reproduced in any way without prior written consent from the originator (Hinchliffe Architecture & Design Ltd.)

Rev.	Date	Description
C	17/01/25	CLIENT AMENDMENTS
B	02/01/25	CLIENT AMENDMENTS
A	18/01/25	FIRST ISSUE

Status: PLANNING

hinchliffe
architecture & design

Hinchliffe A&D
24 Carr View Road
Holmfirth
West Yorkshire
HD9 1AQ

01921 907 162
01484 620 764
info@hinch-architecture.co.uk
www.hincharchitecture.co.uk

Client: MR & MRS M & D HEMINGWAY

Project: 48 MELTHAM ROAD
HONLEY
HOLMFIRTH
WEST YORKSHIRE
HD9 6HL

Drawing Title: PROPOSED ANNEX FLOOR PLAN,
ELEVATIONS & SITE LAYOUT

Scale (at A1)	Date
AS SHOWN	FEB' 2025

Drg. no.	Rev.
358-25-PL02	C