
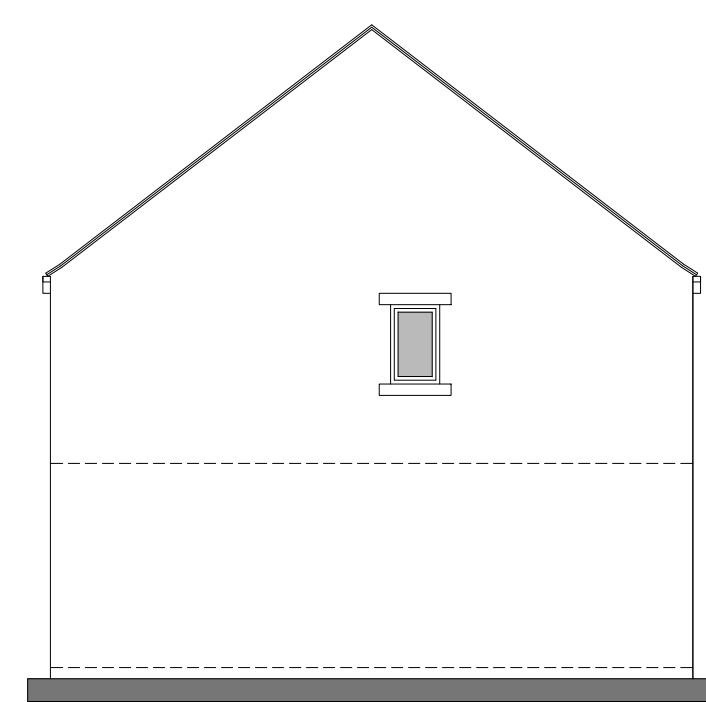


IF IN ANY DOUBT PLEASE ASK THE ARCHITECT FOR CLARIFICATION.
DO NOT SCALE FROM DRAWING. ALL DIMENSIONS TO BE CHECKED ON SITE.
THE COPYRIGHT FOR THESE DRAWINGS REMAINS THE PROPERTY OF THE ARCHITECT. THEY MUST NOT BE REPRODUCED IN ANY WAY WITHOUT THE ARCHITECTS PRIOR WRITTEN CONSENT.

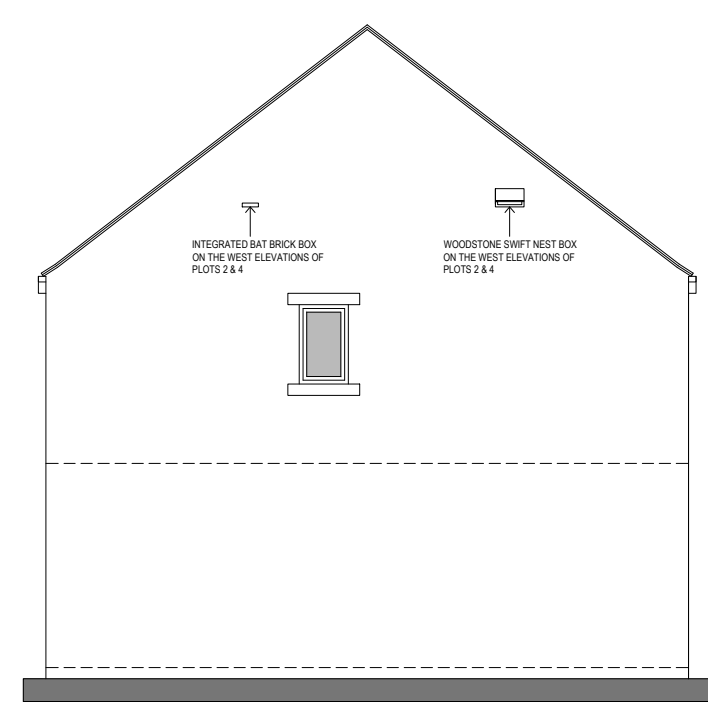


SOUTH ELEVATION


WEST ELEVATION

NORTH ELEVATION


EAST ELEVATION

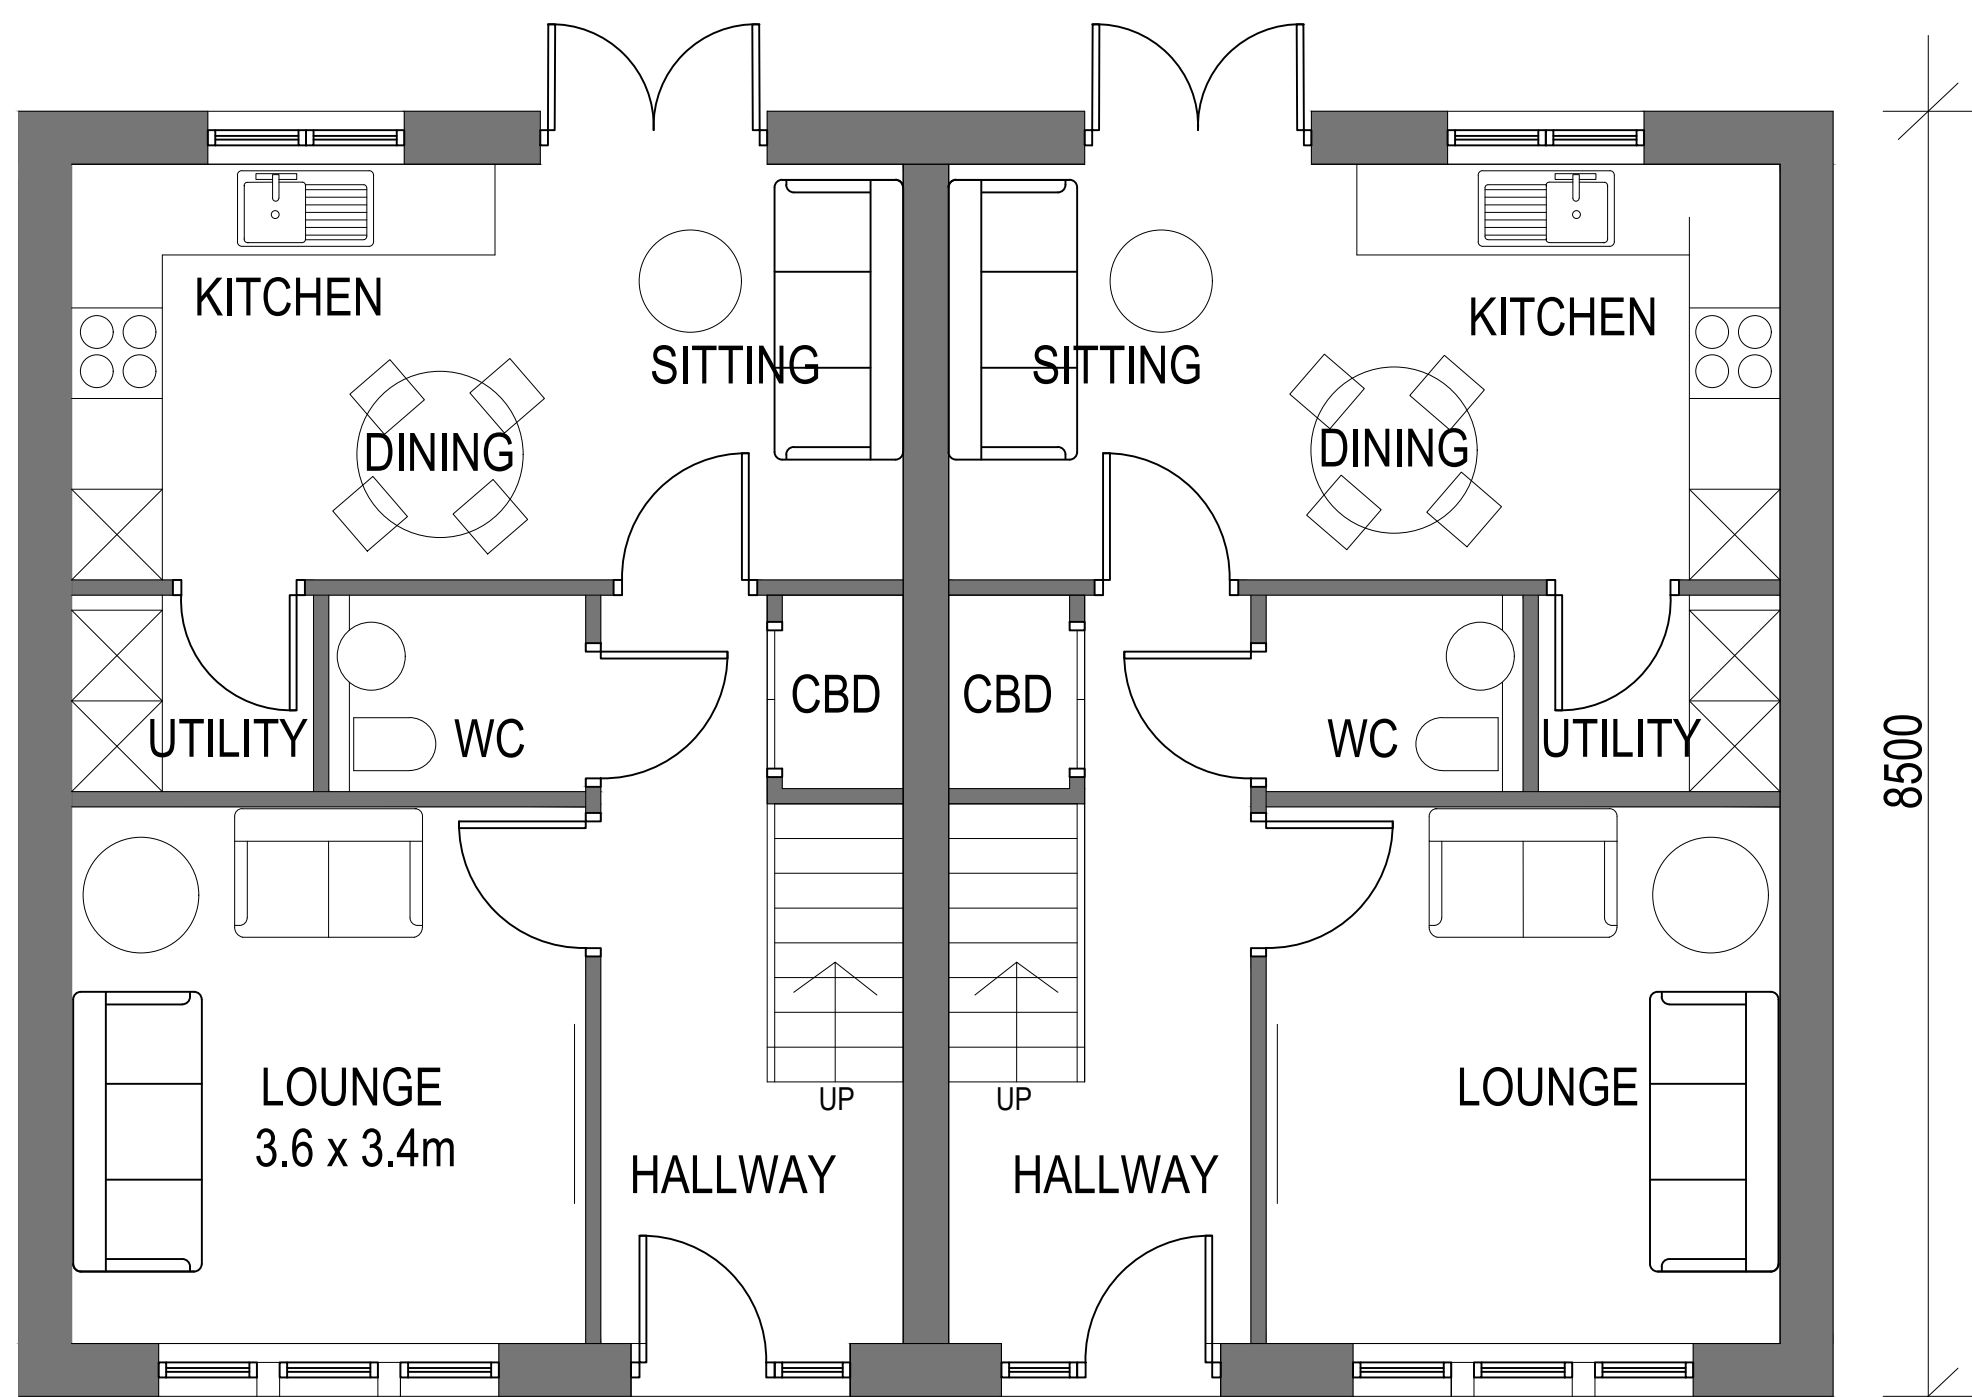

GROUND FLOOR PLAN

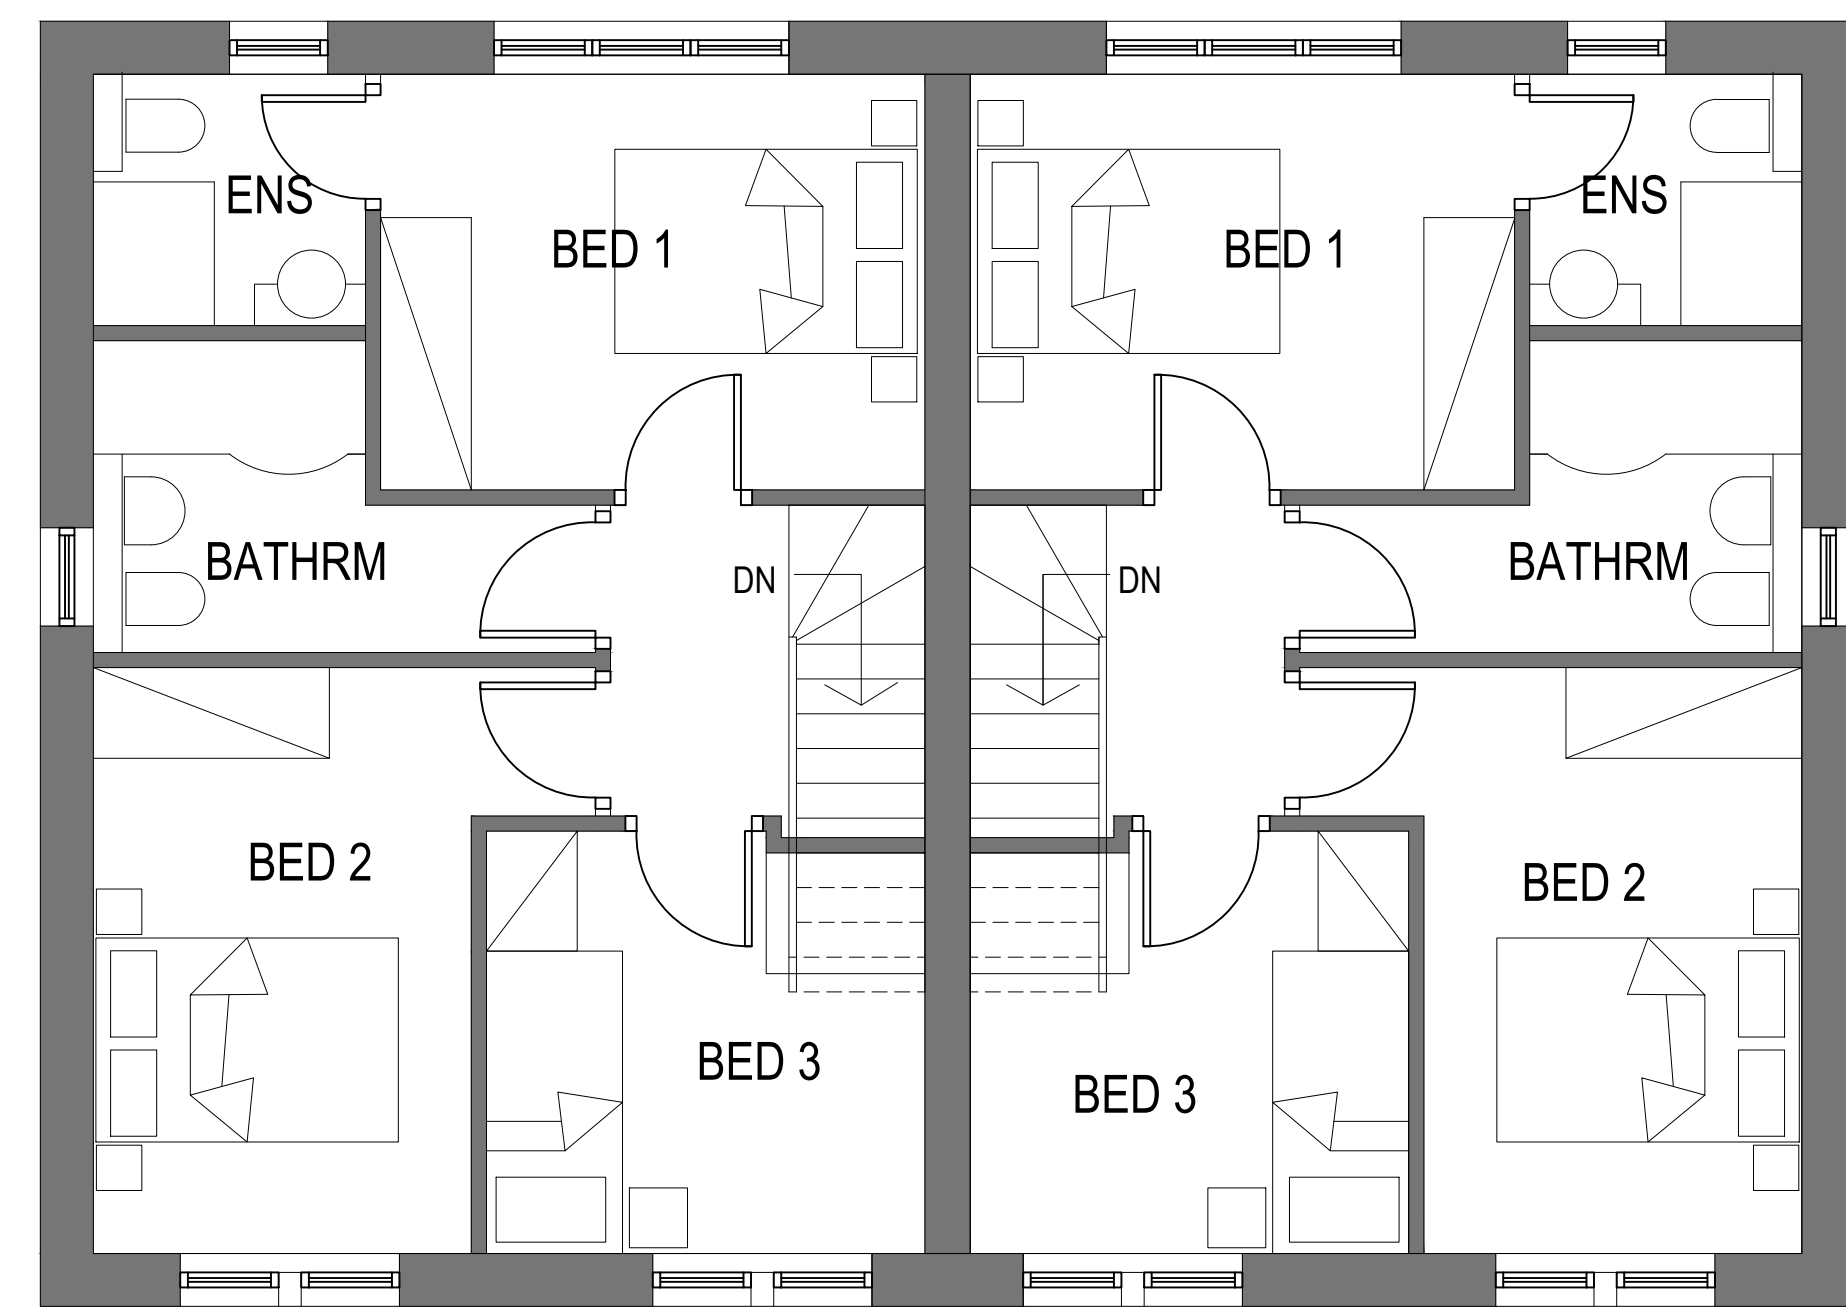

FIRST FLOOR PLAN

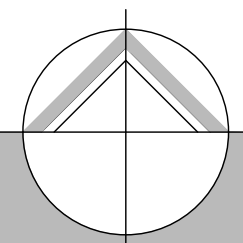

northern design
partnership

Chartered Architects
The Chapel, Millmoor Road,
Meltham, Holmfirth, HD9 5JU

www.northerndesignpartnership.co.uk
Instagram: @northerndesignp
Telephone: (01484) 854848

client	HOLMEFIELD PROPERTIES (YORKSHIRE) LTD		
project	RESIDENTIAL DEVELOPMENT LAND AT REAR OF 51 HUDDERSFIELD ROAD MELTHAM HOLMFIRTH HD9 4AF		
drawing	PLANS AS PROPOSED		
revision	notes	date	drawn
A	WIDTHS REDUCED	10.25	PB
scale :	1:50 and 1:100 @ A1	08.25	PB
project no.	drawing no.	revision	
2440	02	A	