



Proposed brick and roof tile to match existing


PROPOSED FRONT ELEVATION

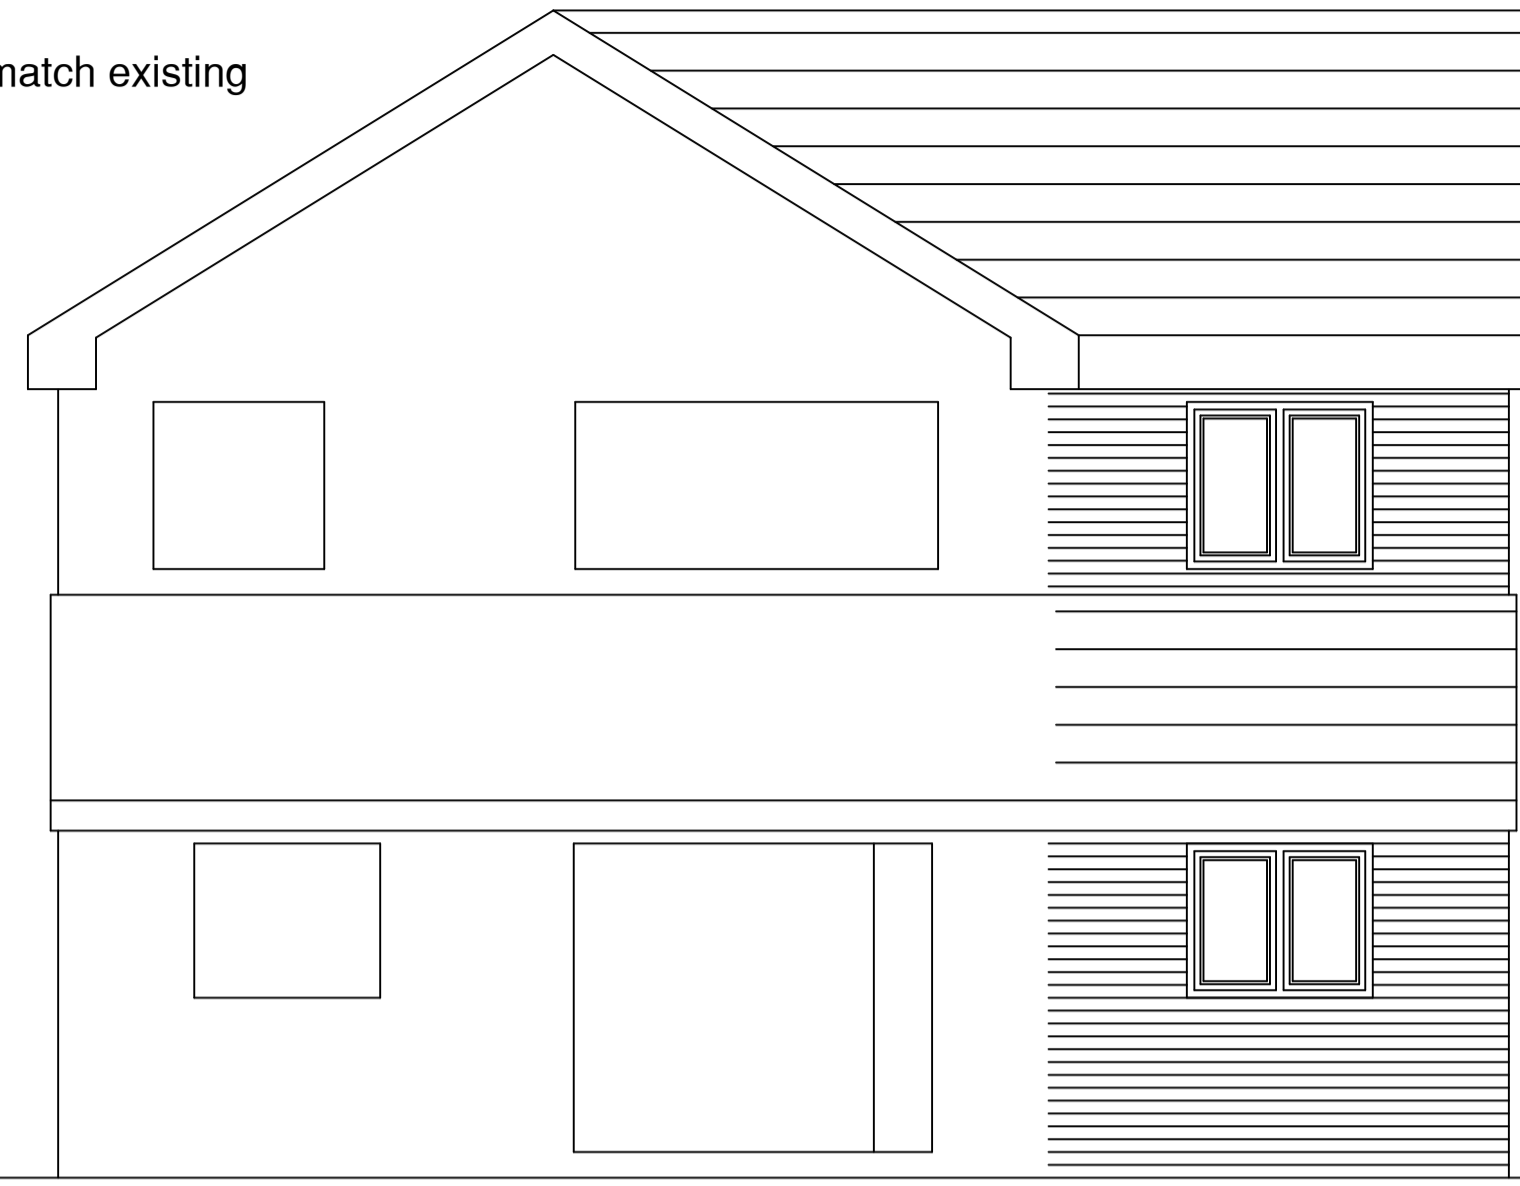


PROPOSED REAR ELEVATION

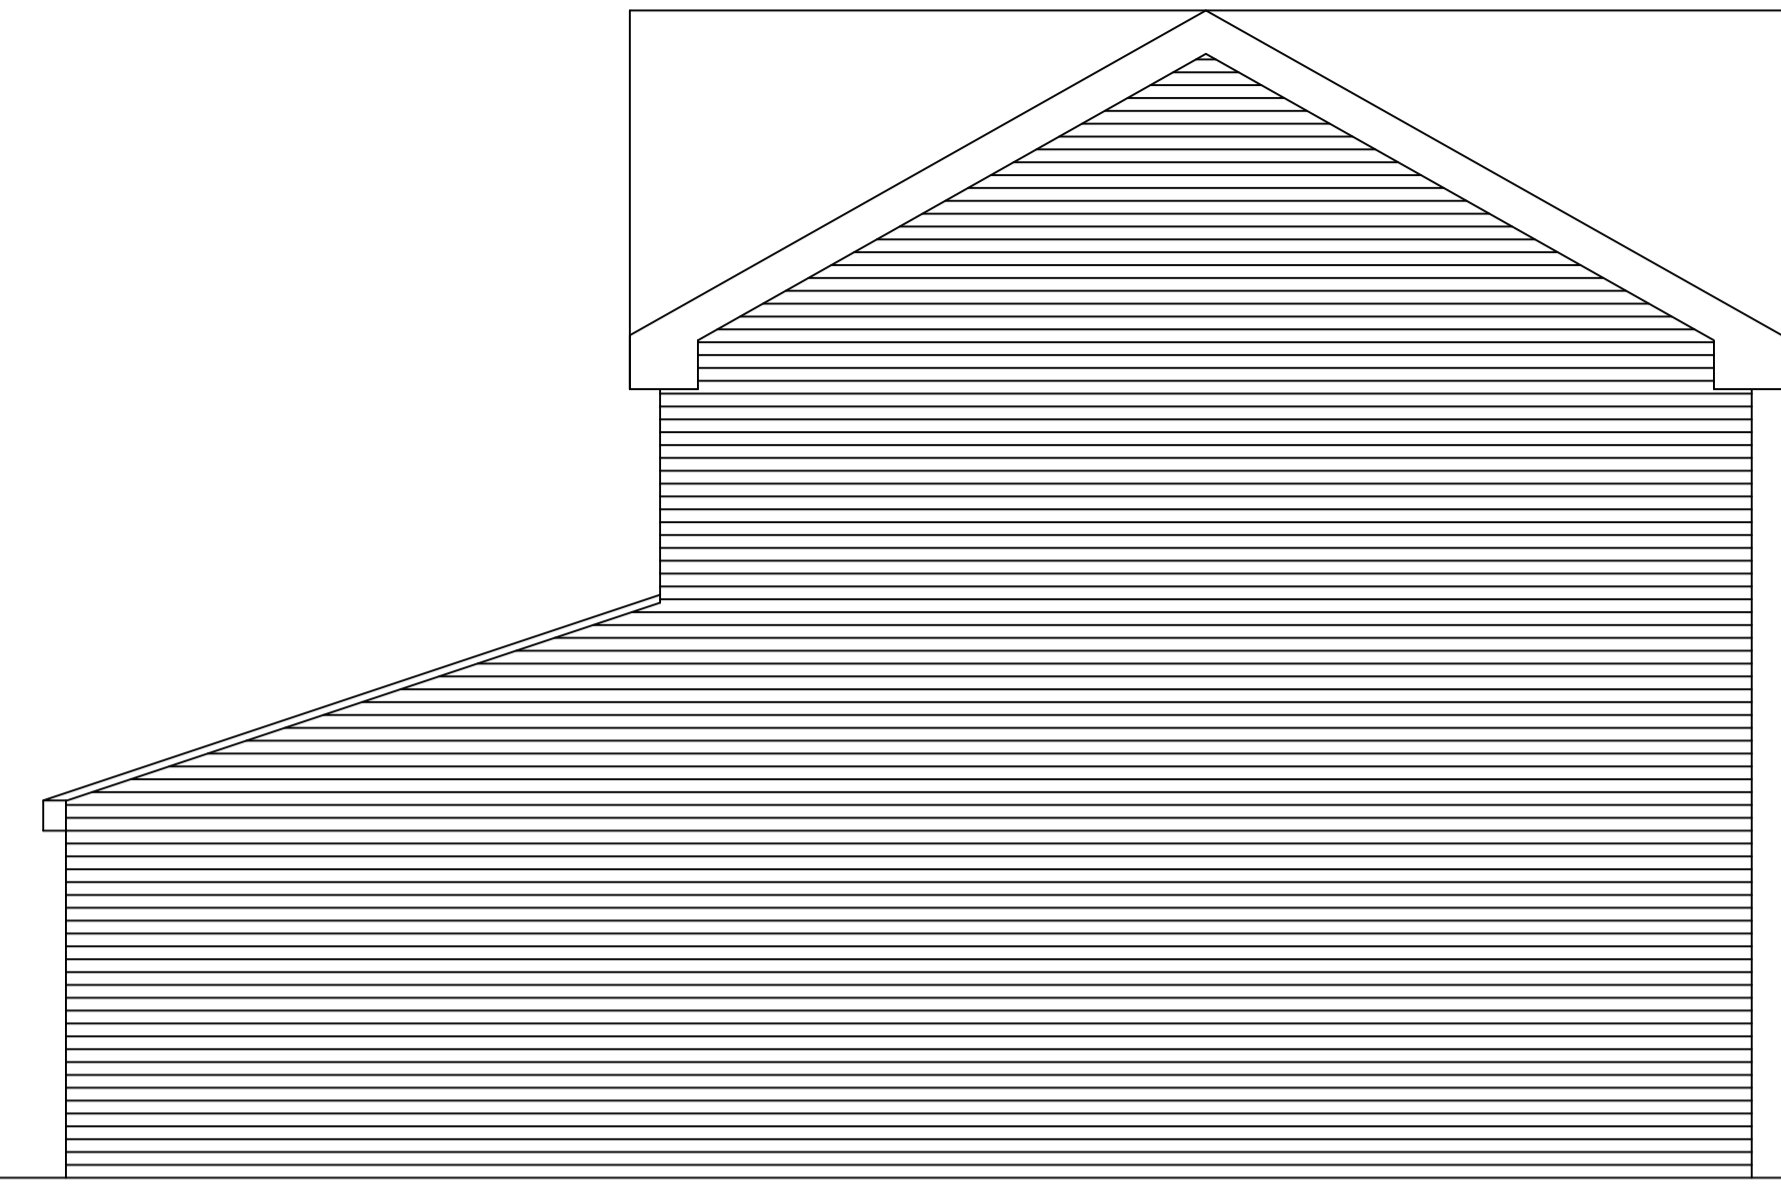


PROPOSED SIDE ELEVATION

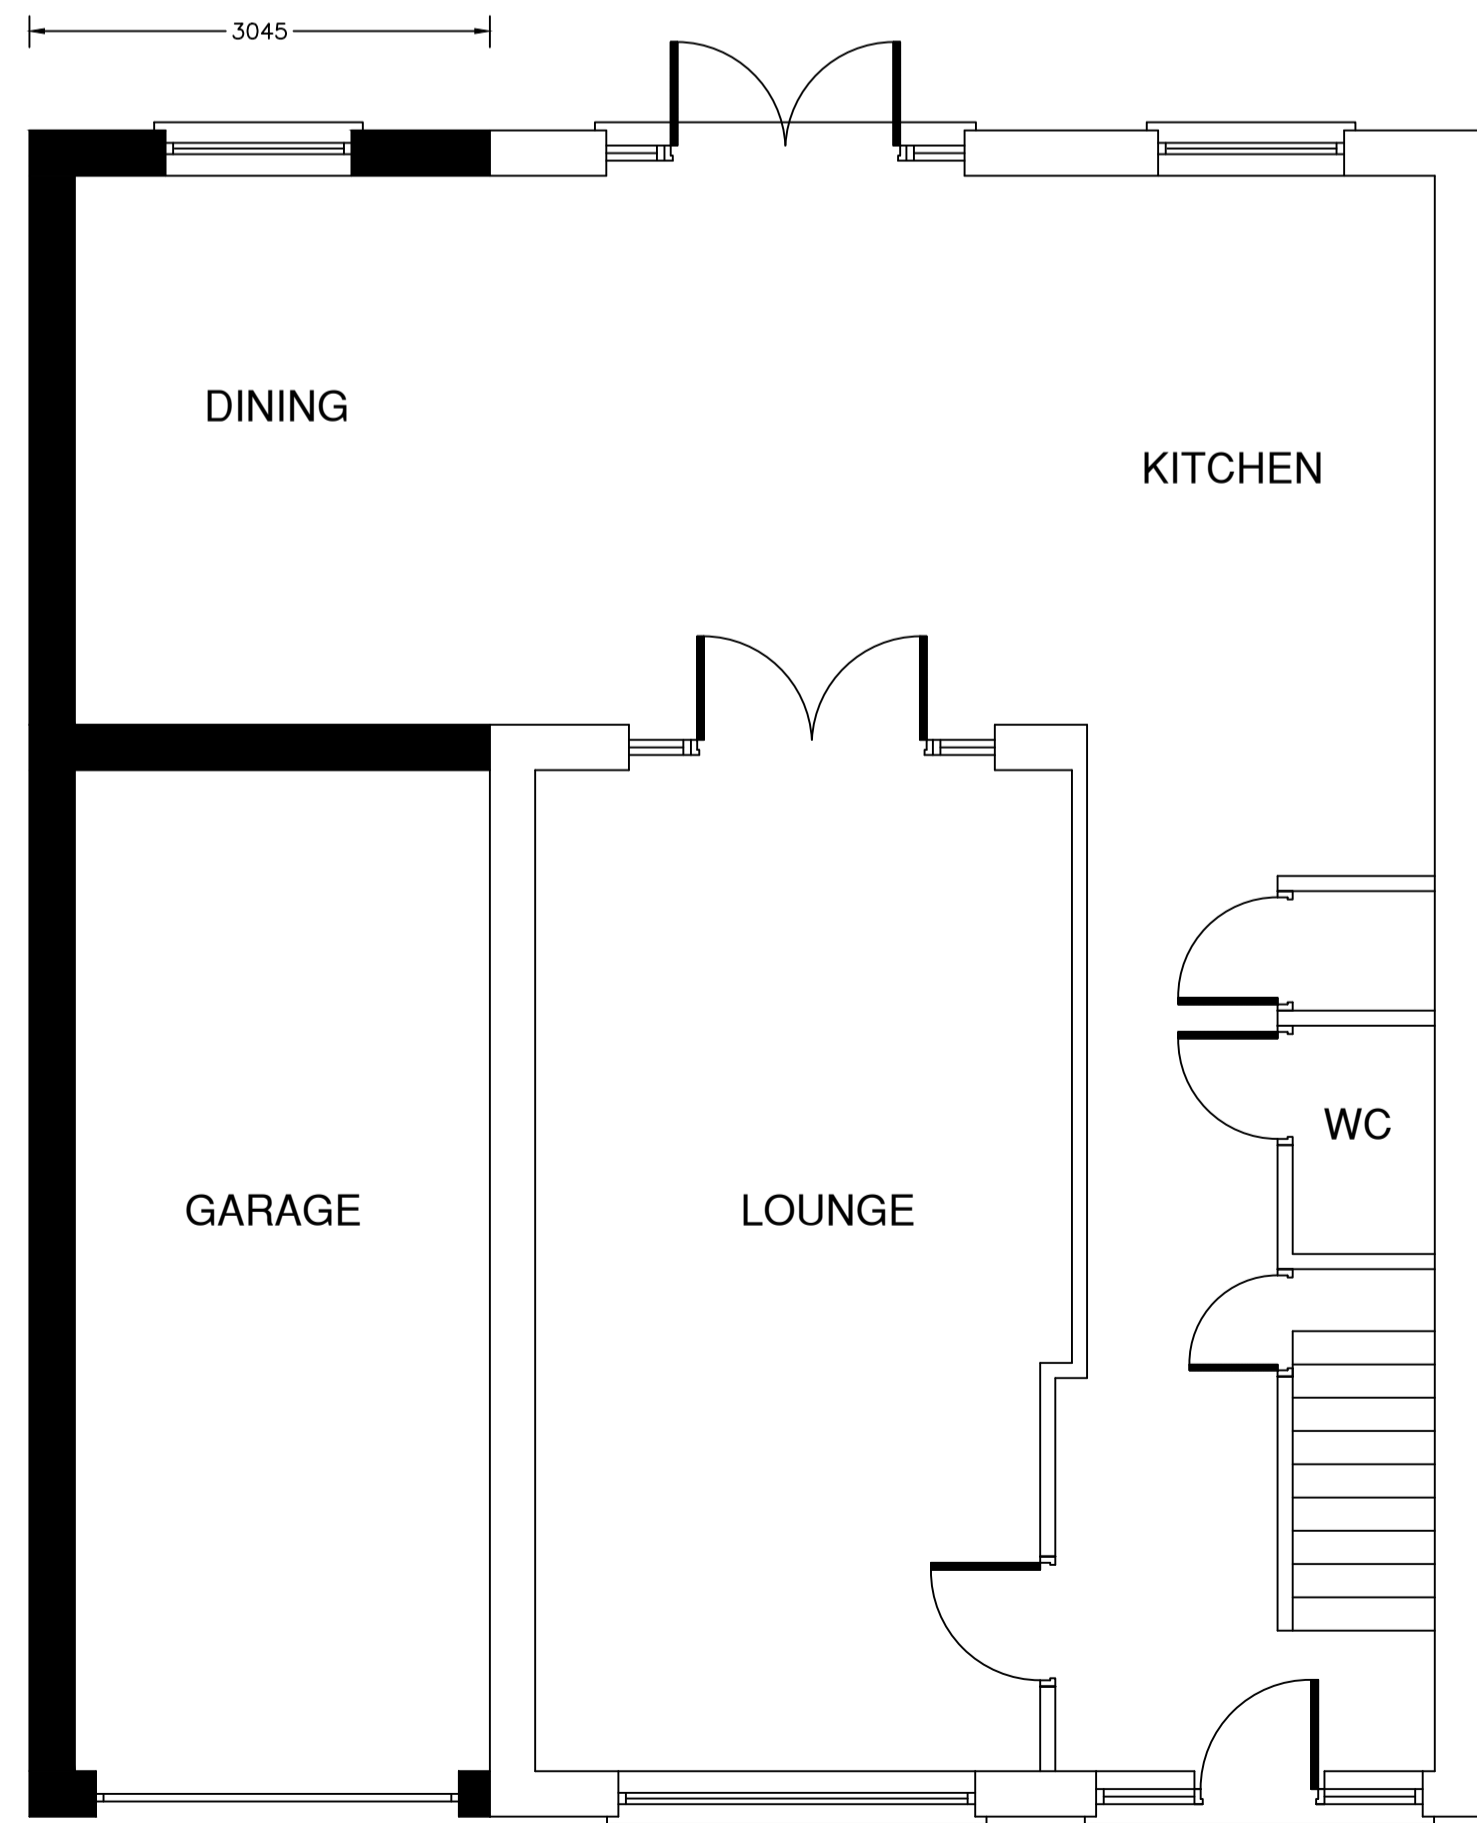


PROPOSED GROUND FLOOR PLAN

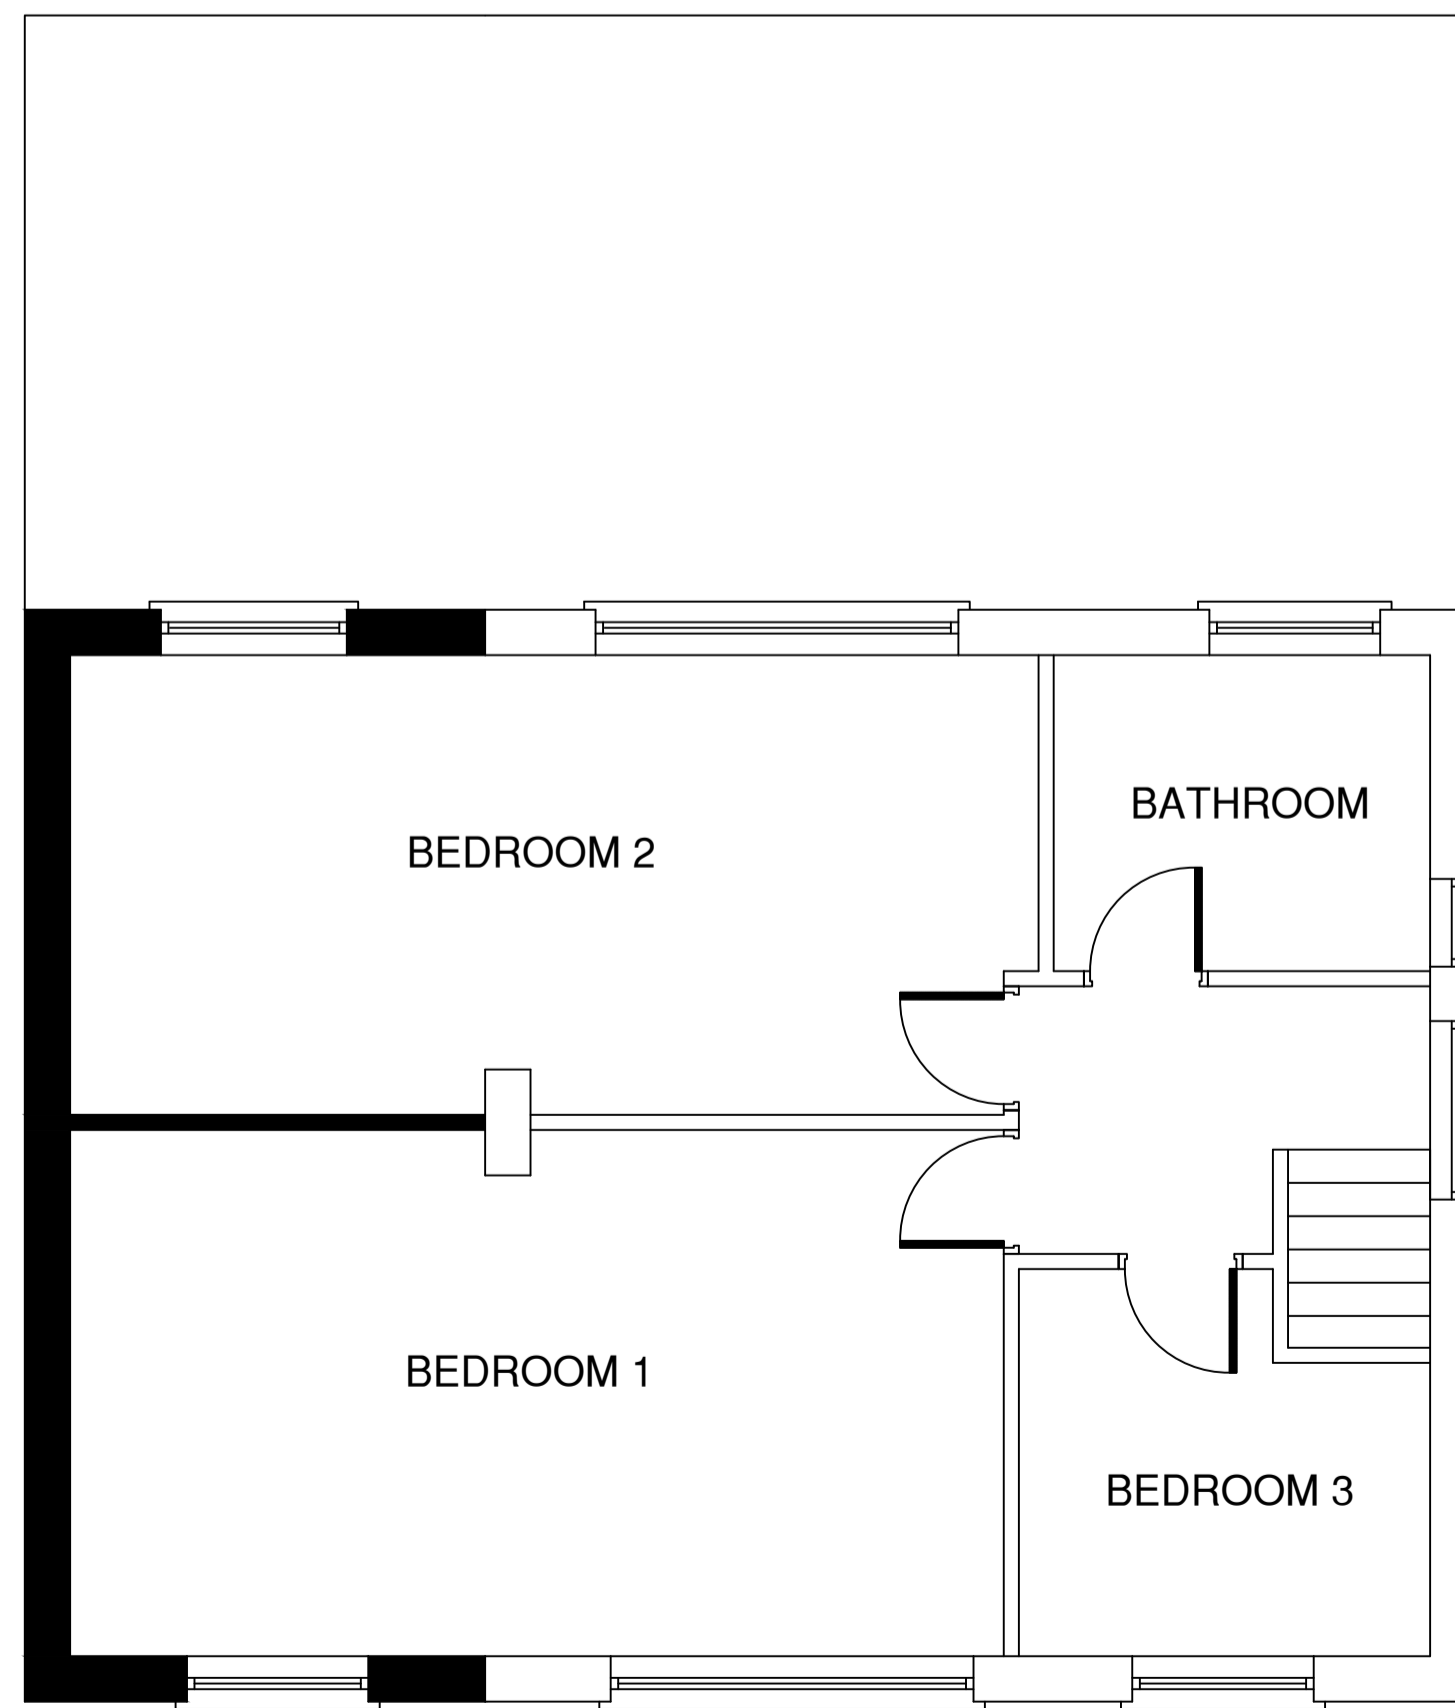

PROPOSED FIRST FLOOR PLAN

 

PROPOSED SIDE ELEVATION

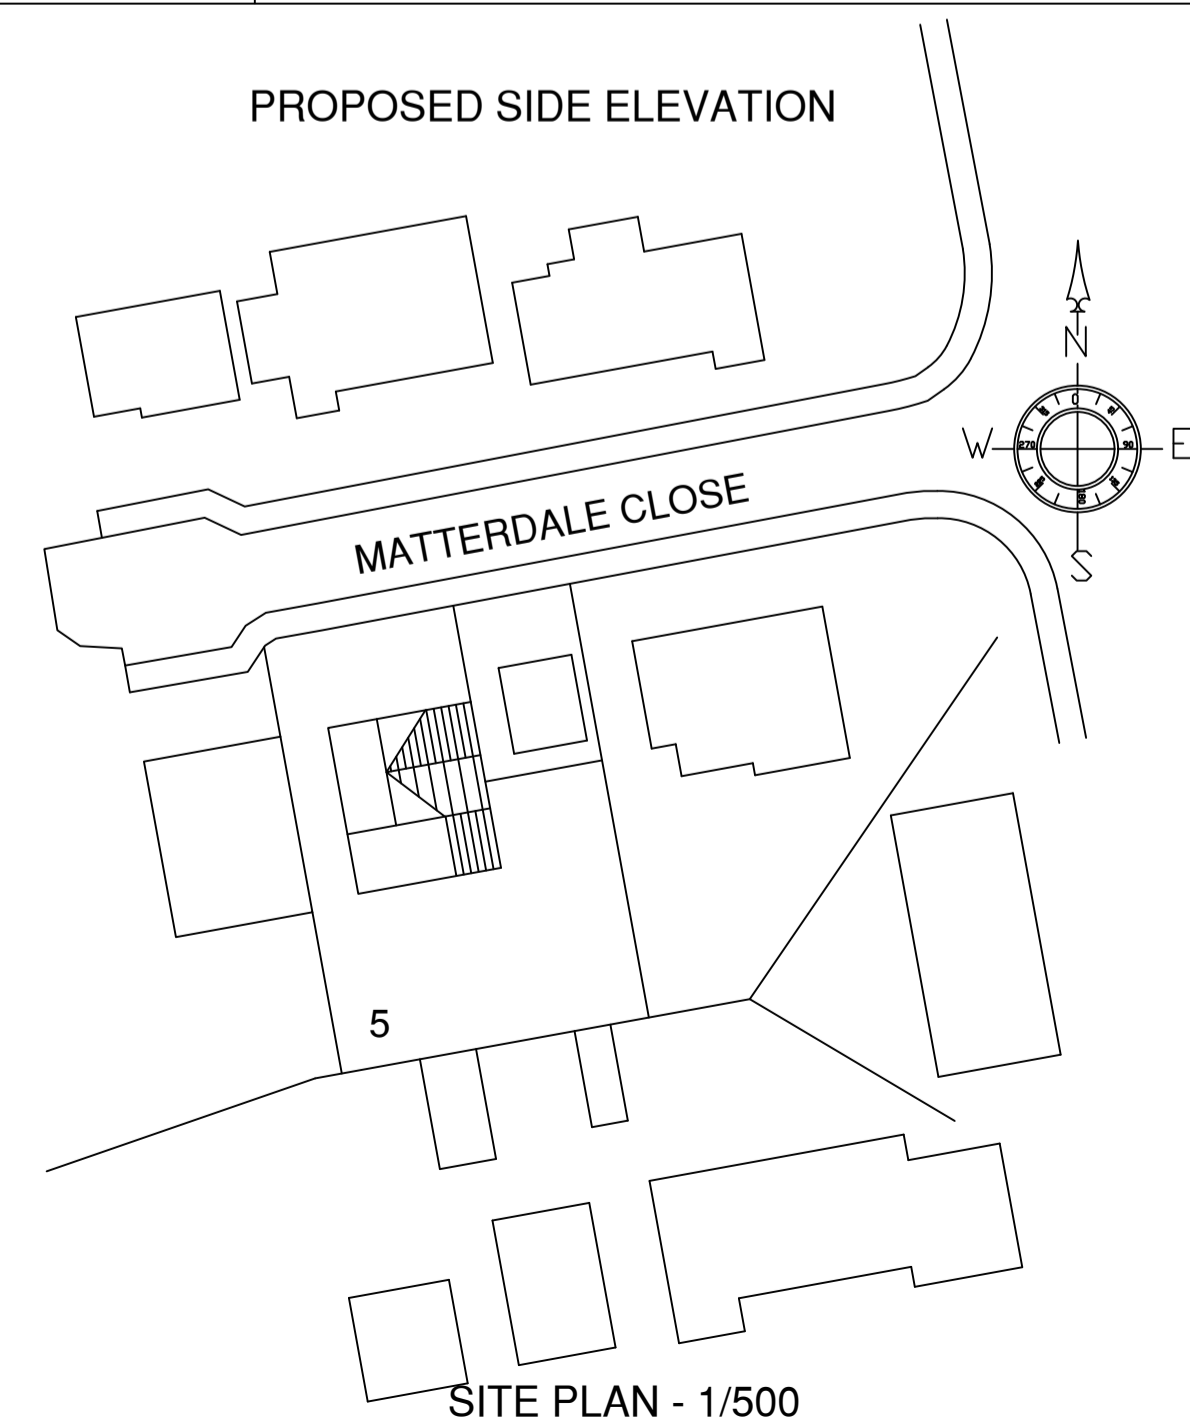

SITE PLAN - 1/500

DEVELOPMENT
GREG SNOWDON
5 MATTERDALE CLOSE
DEWSBURY
WF12 7PB

STATUS
PLANNING LAYOUT

DRAWING TITLE
PROPOSED
PLANS & ELEVATIONS

SCALE
1:50
DATE
MAR 26
DRAWN.
AJC

DRG. No.
GS/02
REV.
/