




EXISTING FRONT ELEVATION

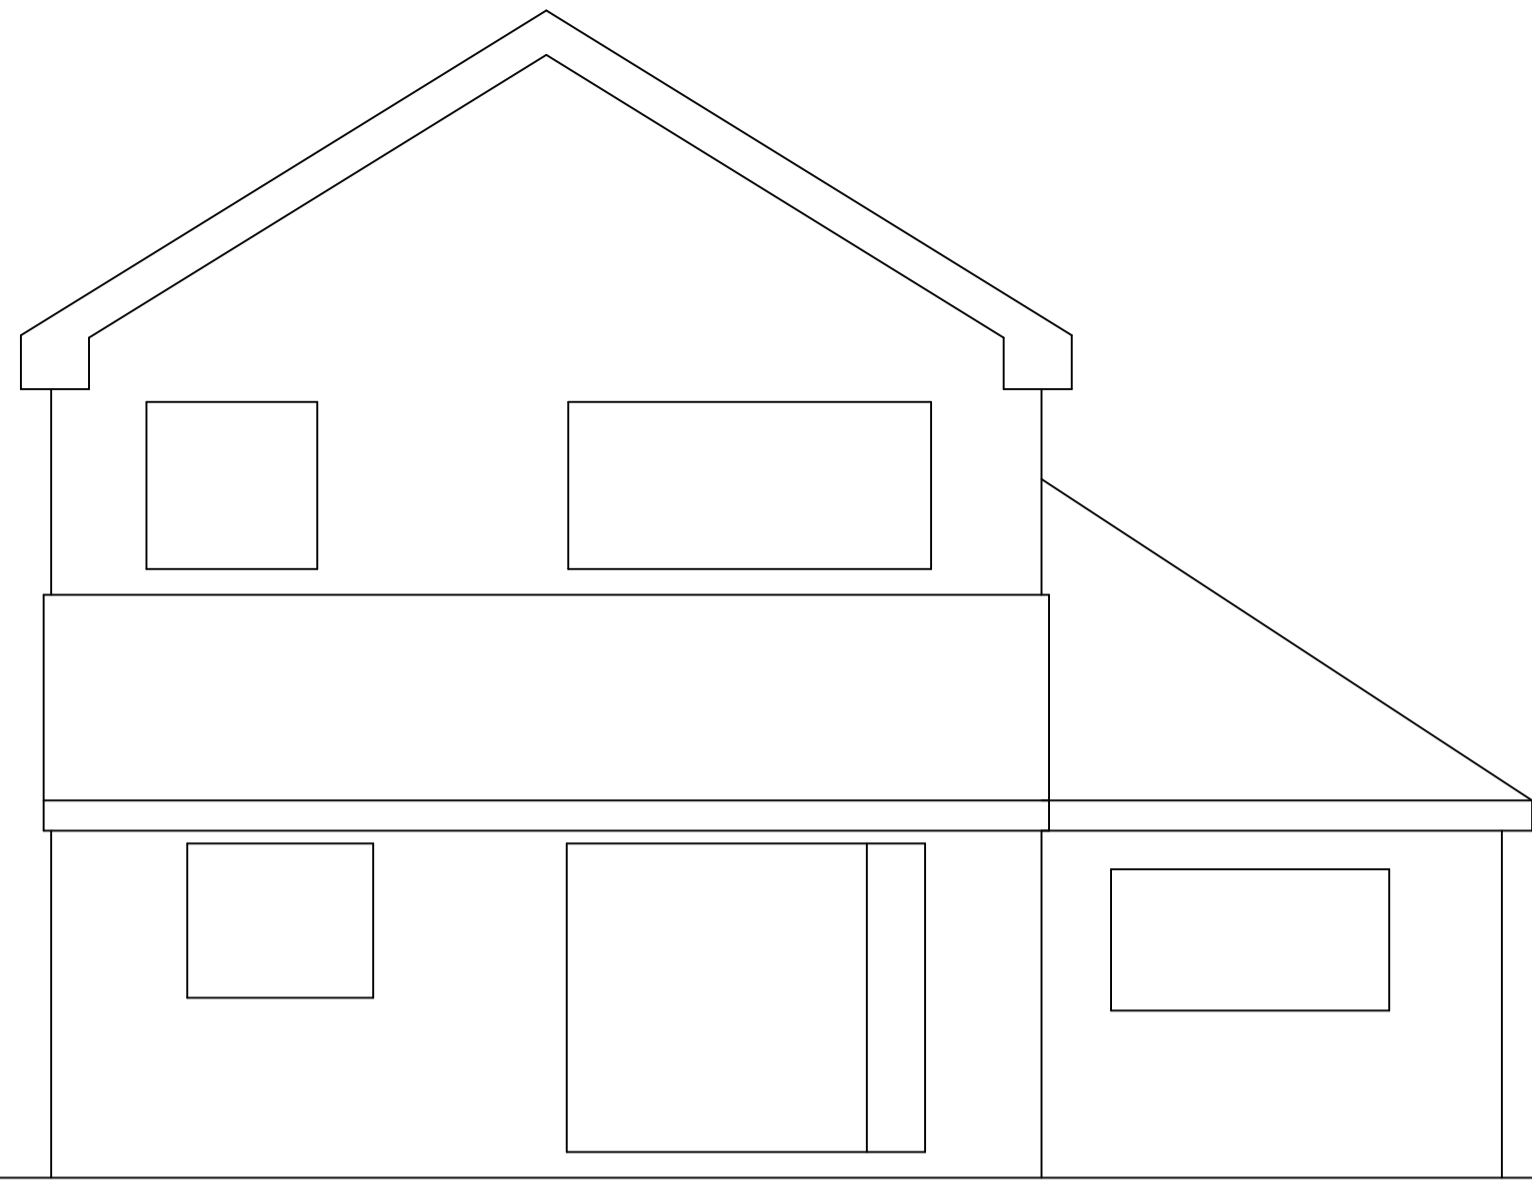


EXISTING REAR ELEVATION

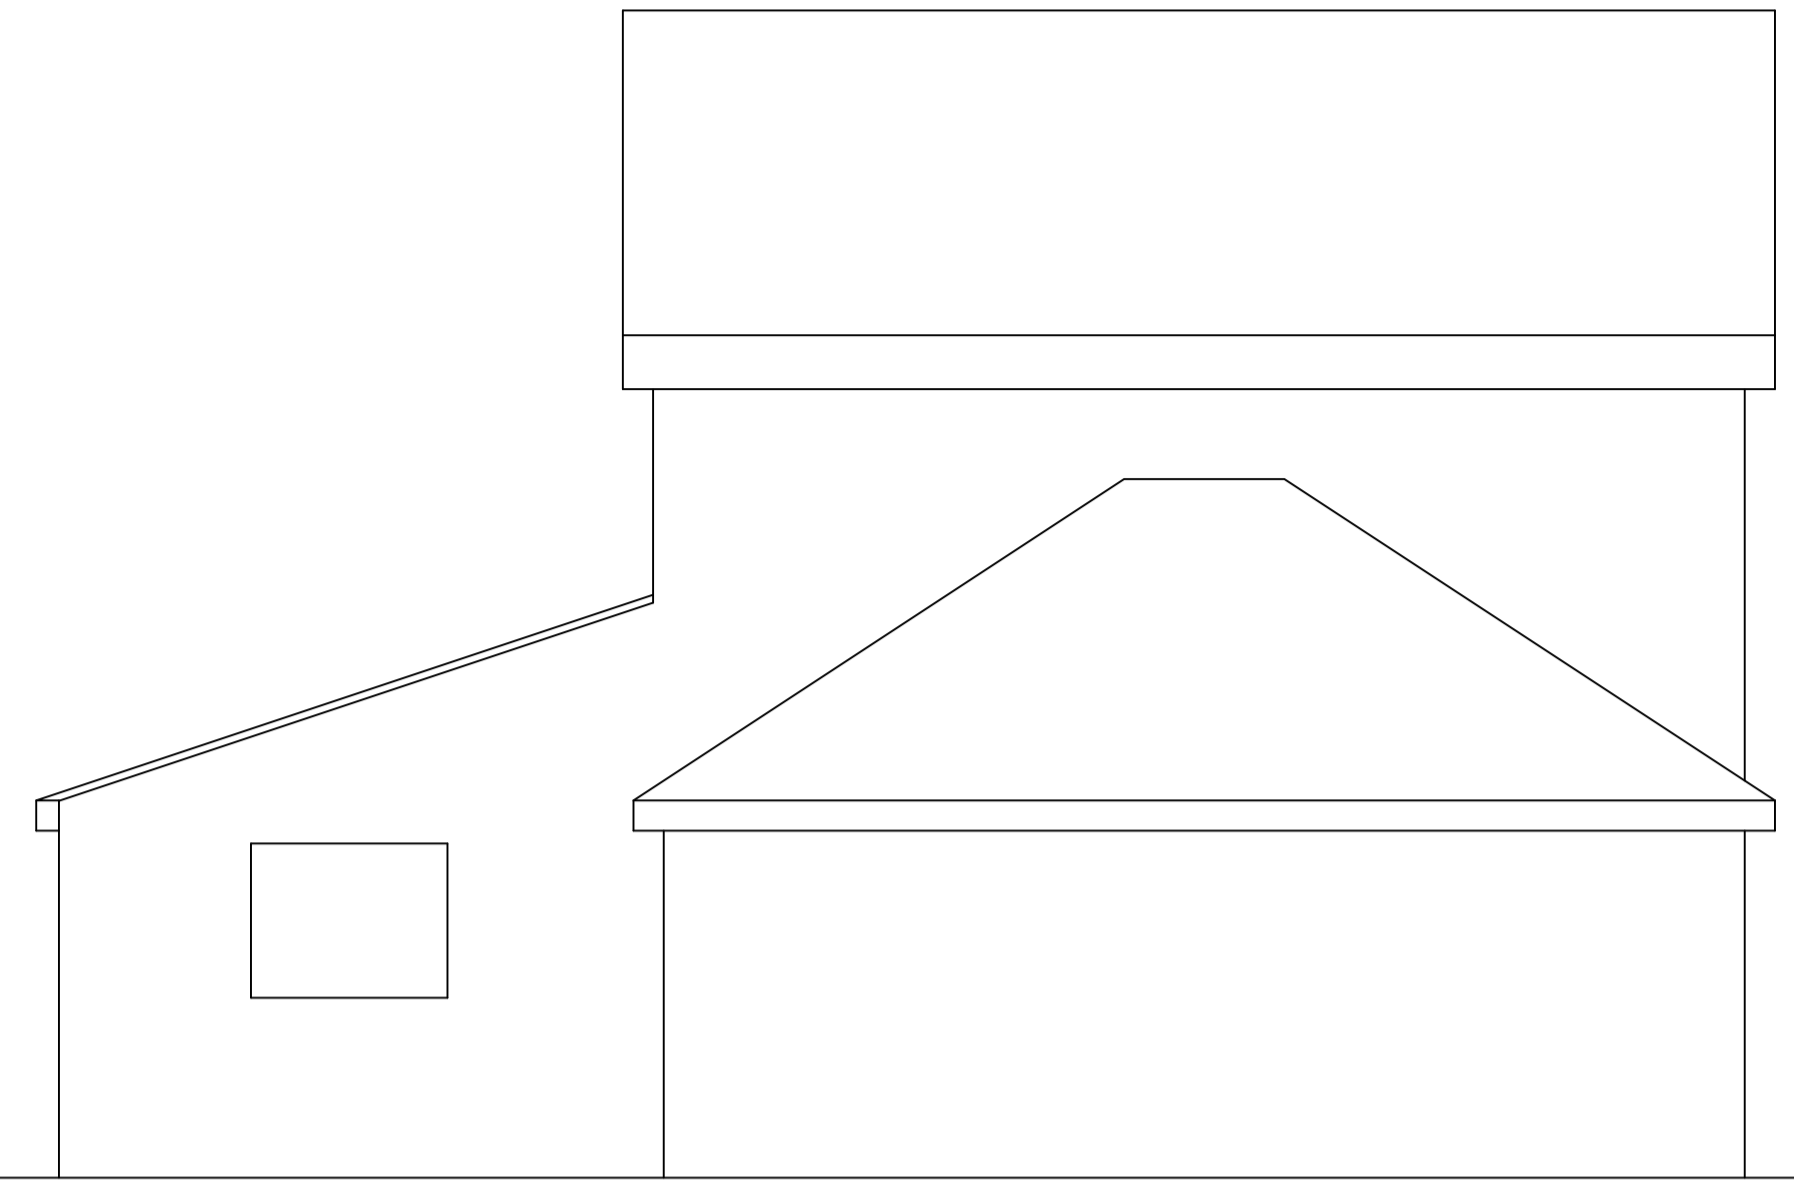


EXISTING SIDE ELEVATION

 


EXISTING SIDE ELEVATION

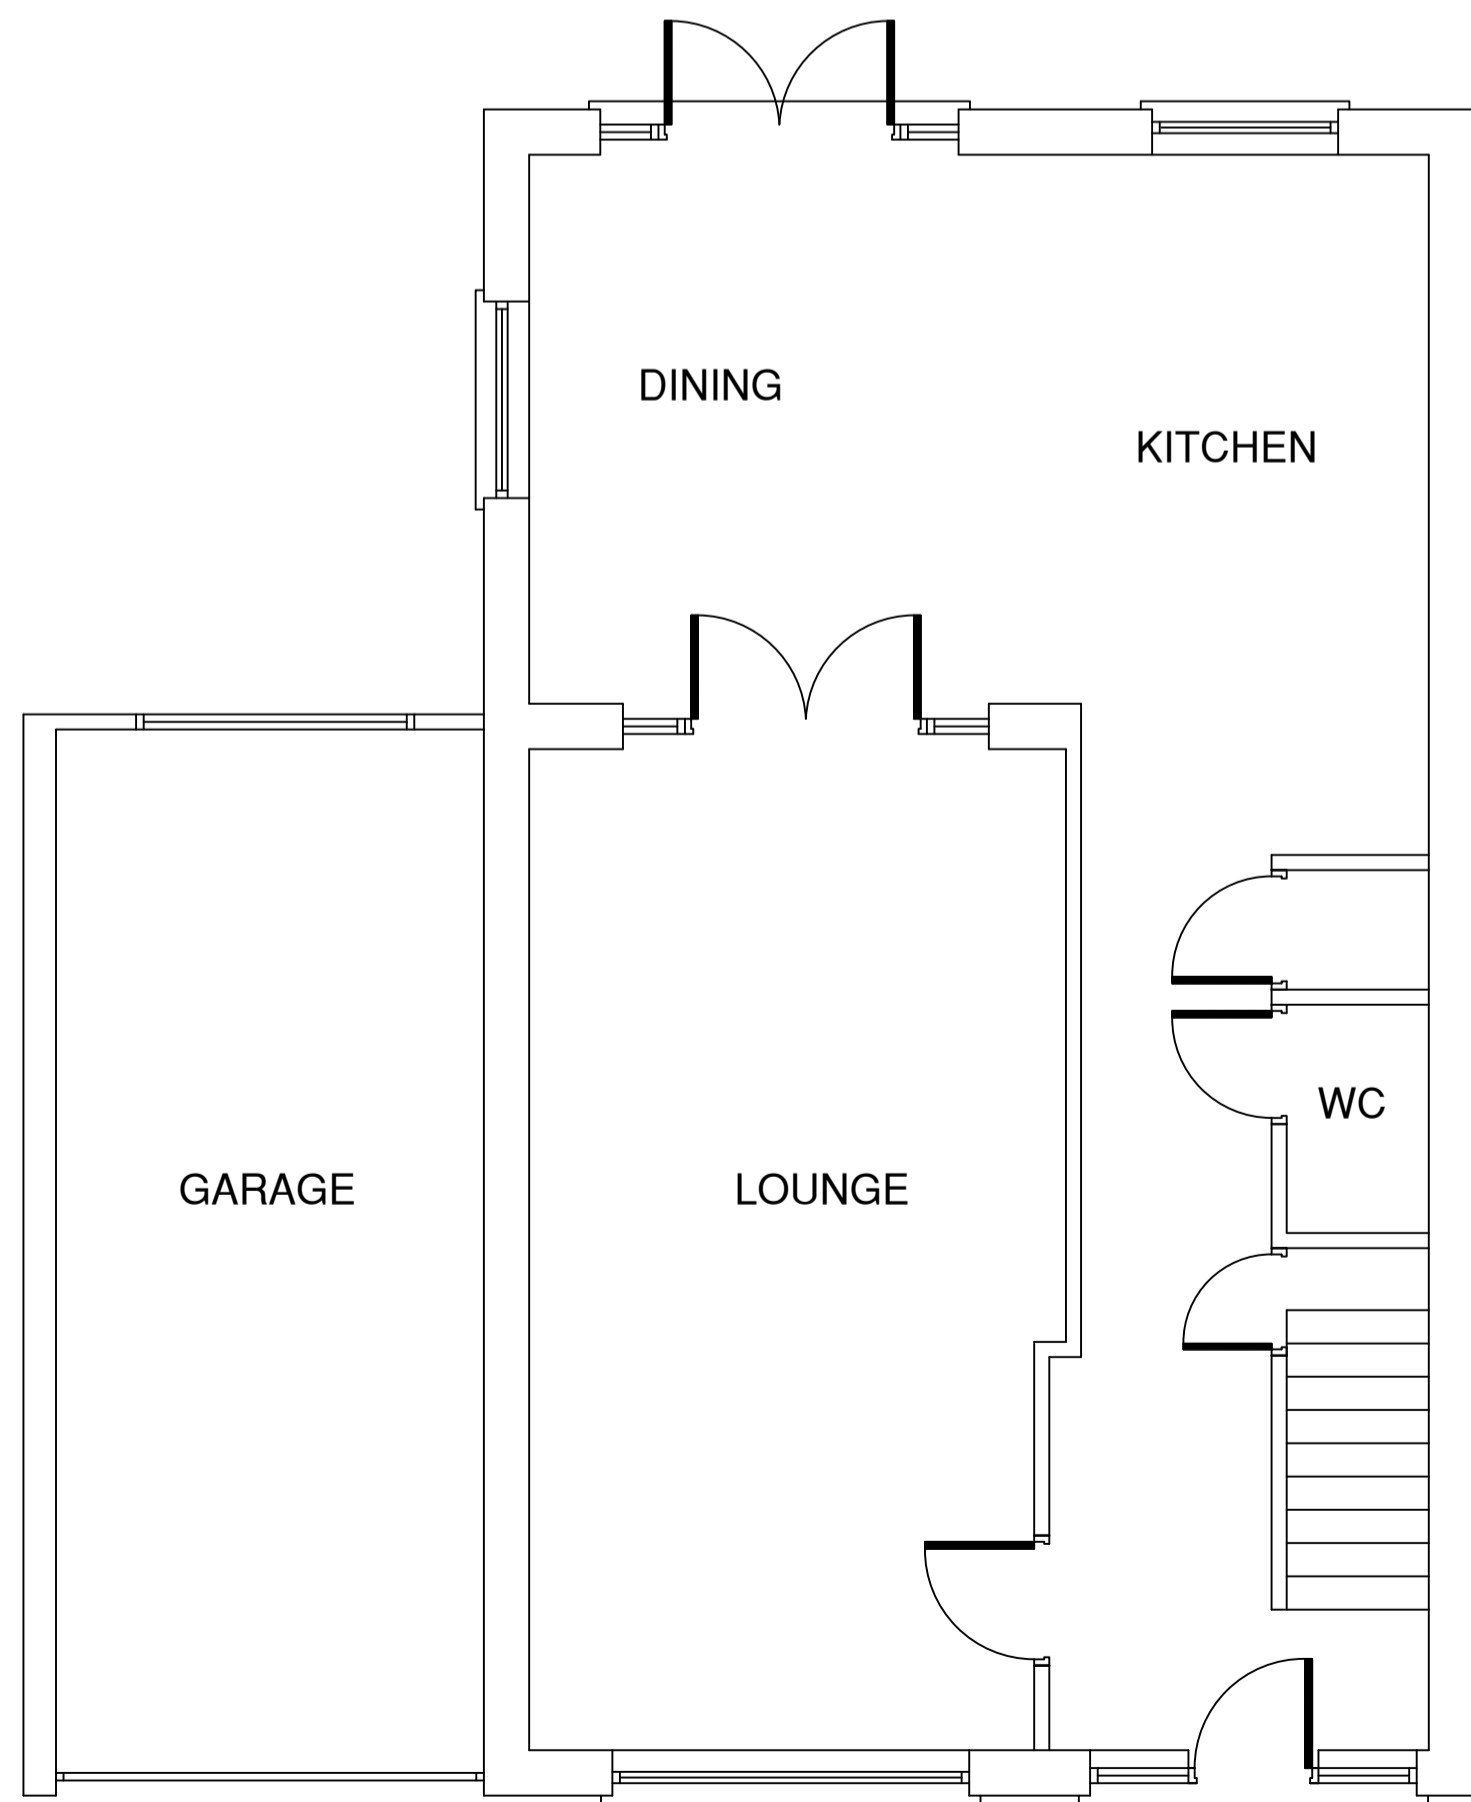

EXISTING GROUND FLOOR PLAN

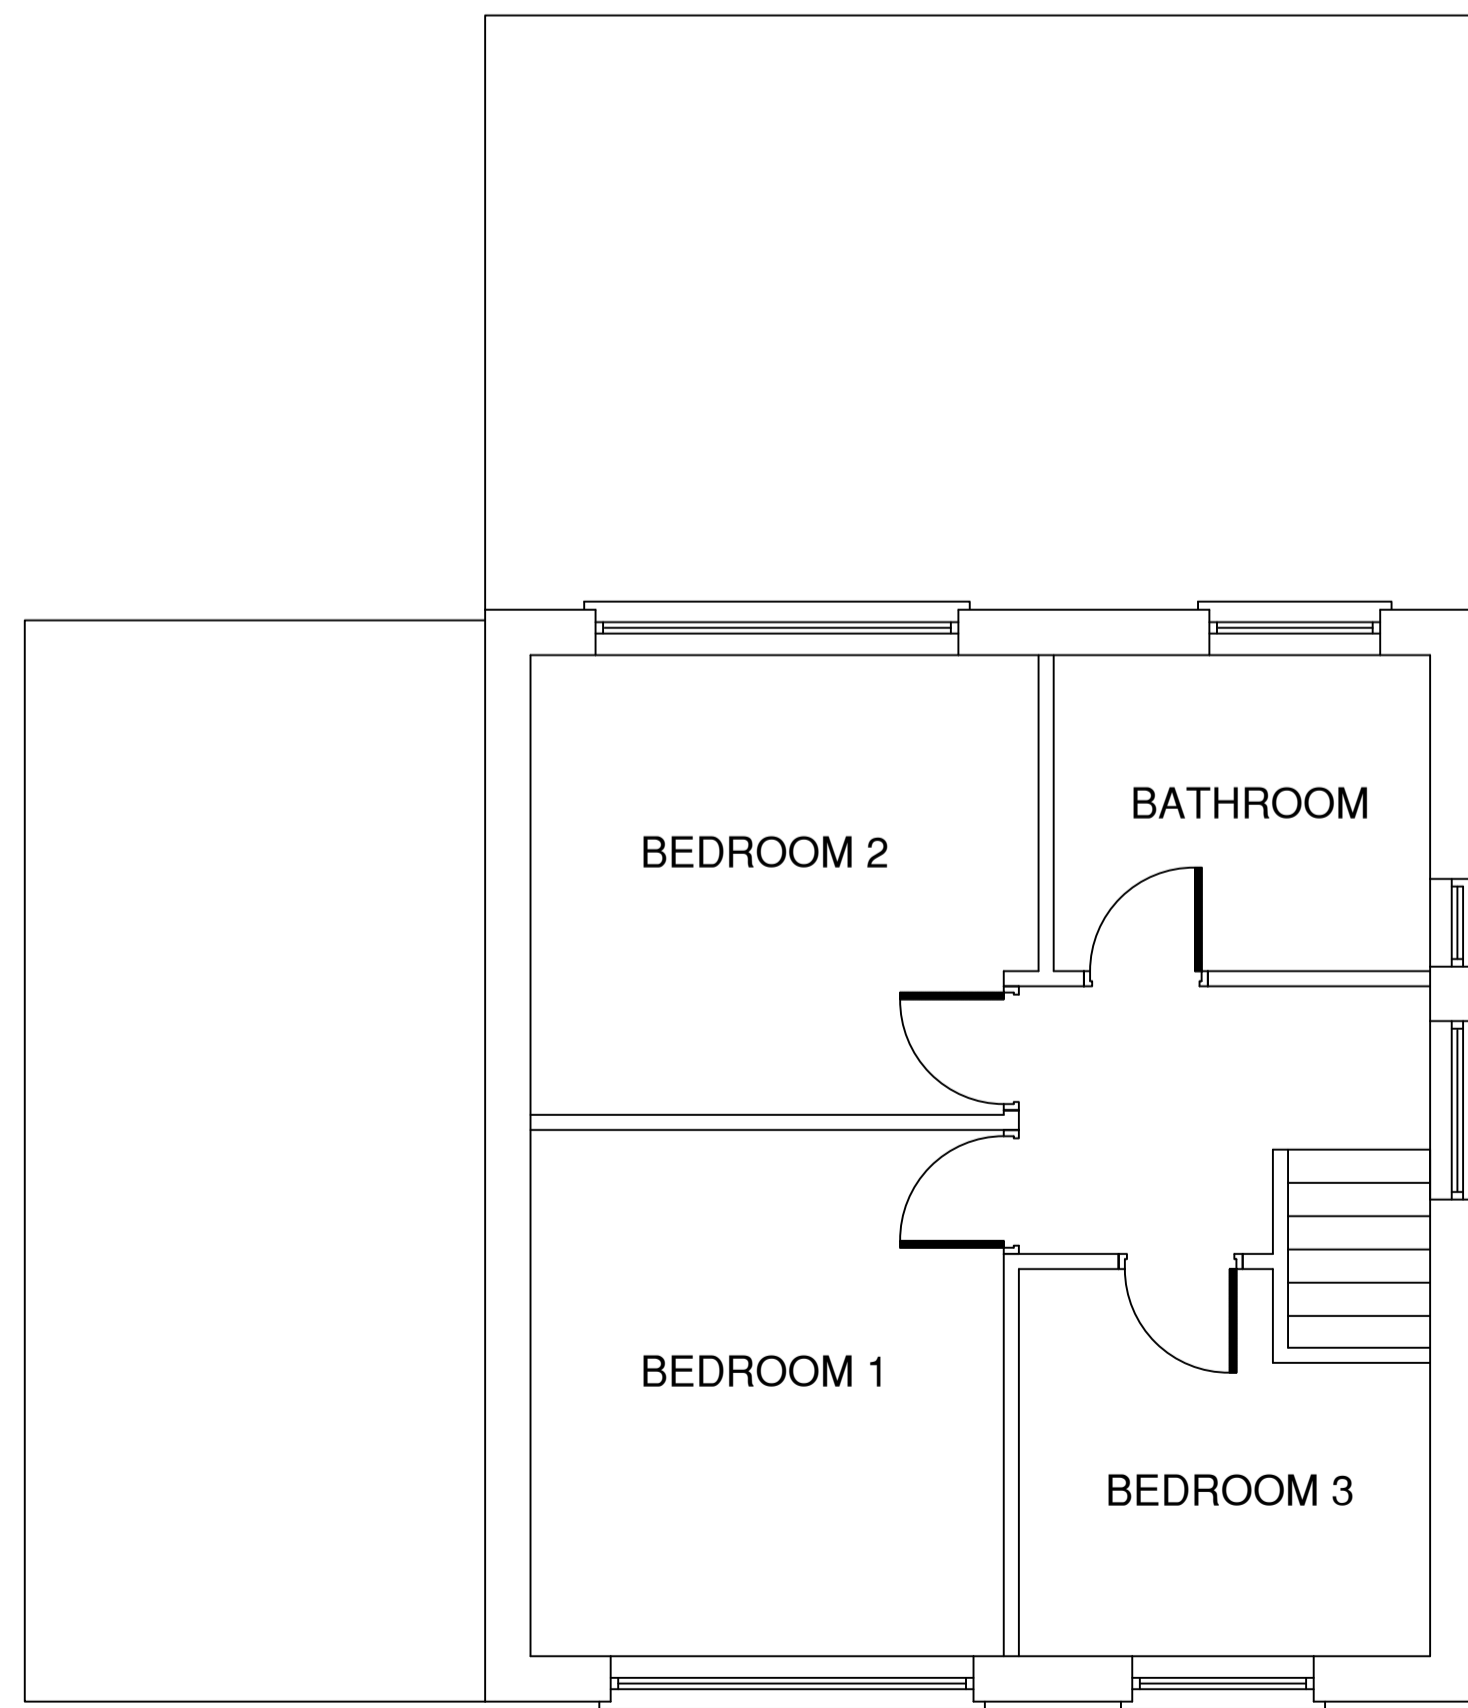

EXISTING FIRST FLOOR PLAN

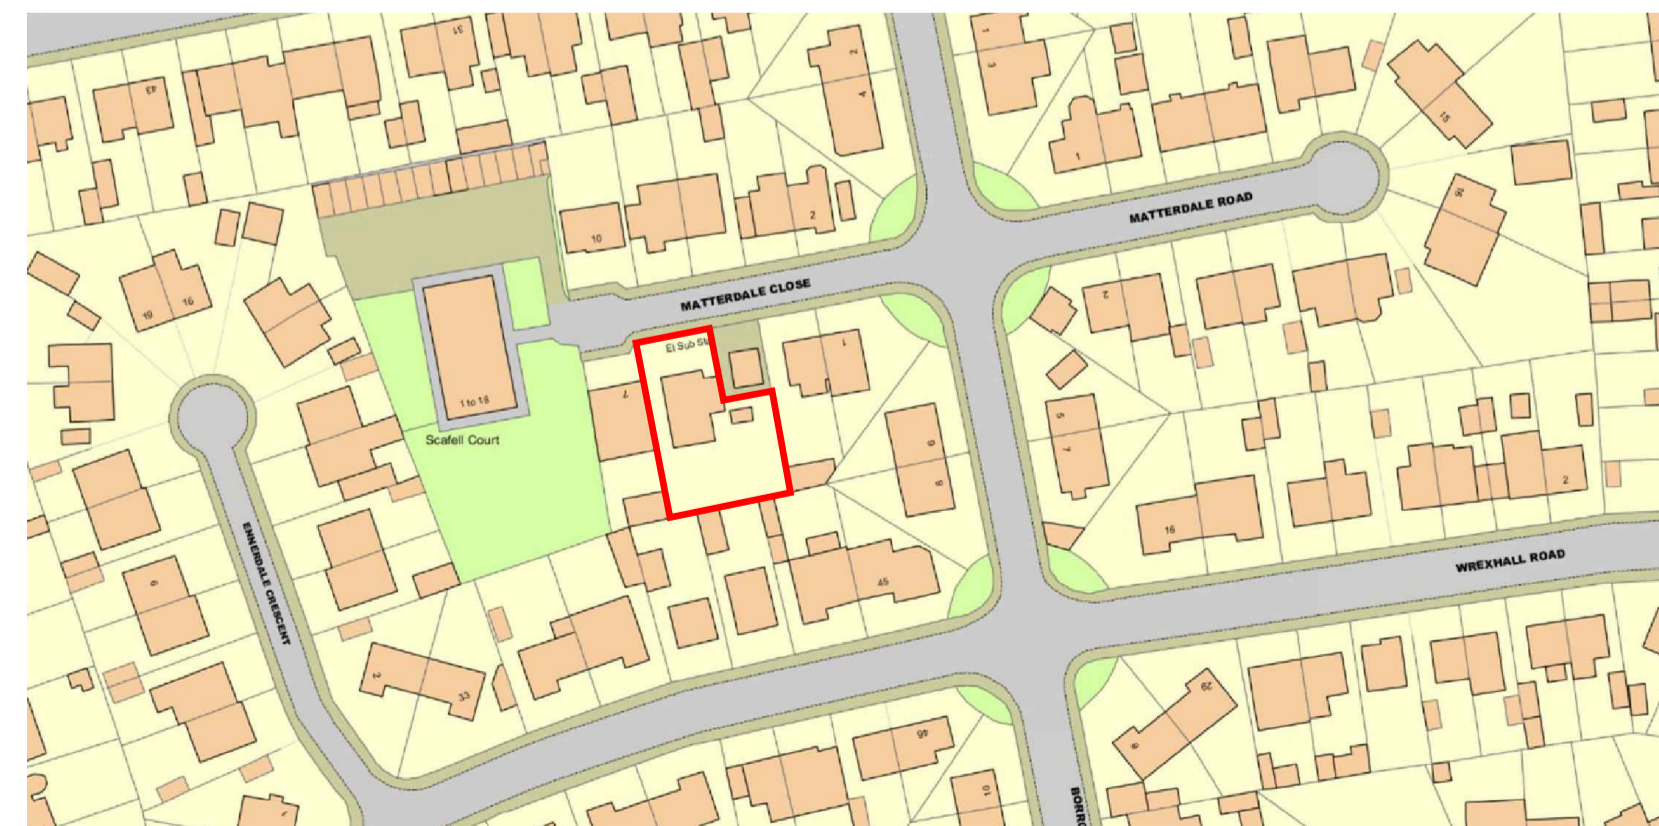

LOCATION PLAN - 1/1250

DEVELOPMENT
 GREG SNOWDON
 5 MATTERDALE CLOSE
 DEWSBURY
 WF12 7PB

STATUS
 PLANNING LAYOUT

DRAWING TITLE
 EXISTING
 PLANS & ELEVATIONS

SCALE
 1:50
 DATE
 MAR 26
 DRAWN.
 AJC

DRG. No.
 GS/01
 REV.
 /