





FRONT (TRINITY ST) ELEVATION
NORTH EAST



REAR ELEVATION
SOUTH WEST

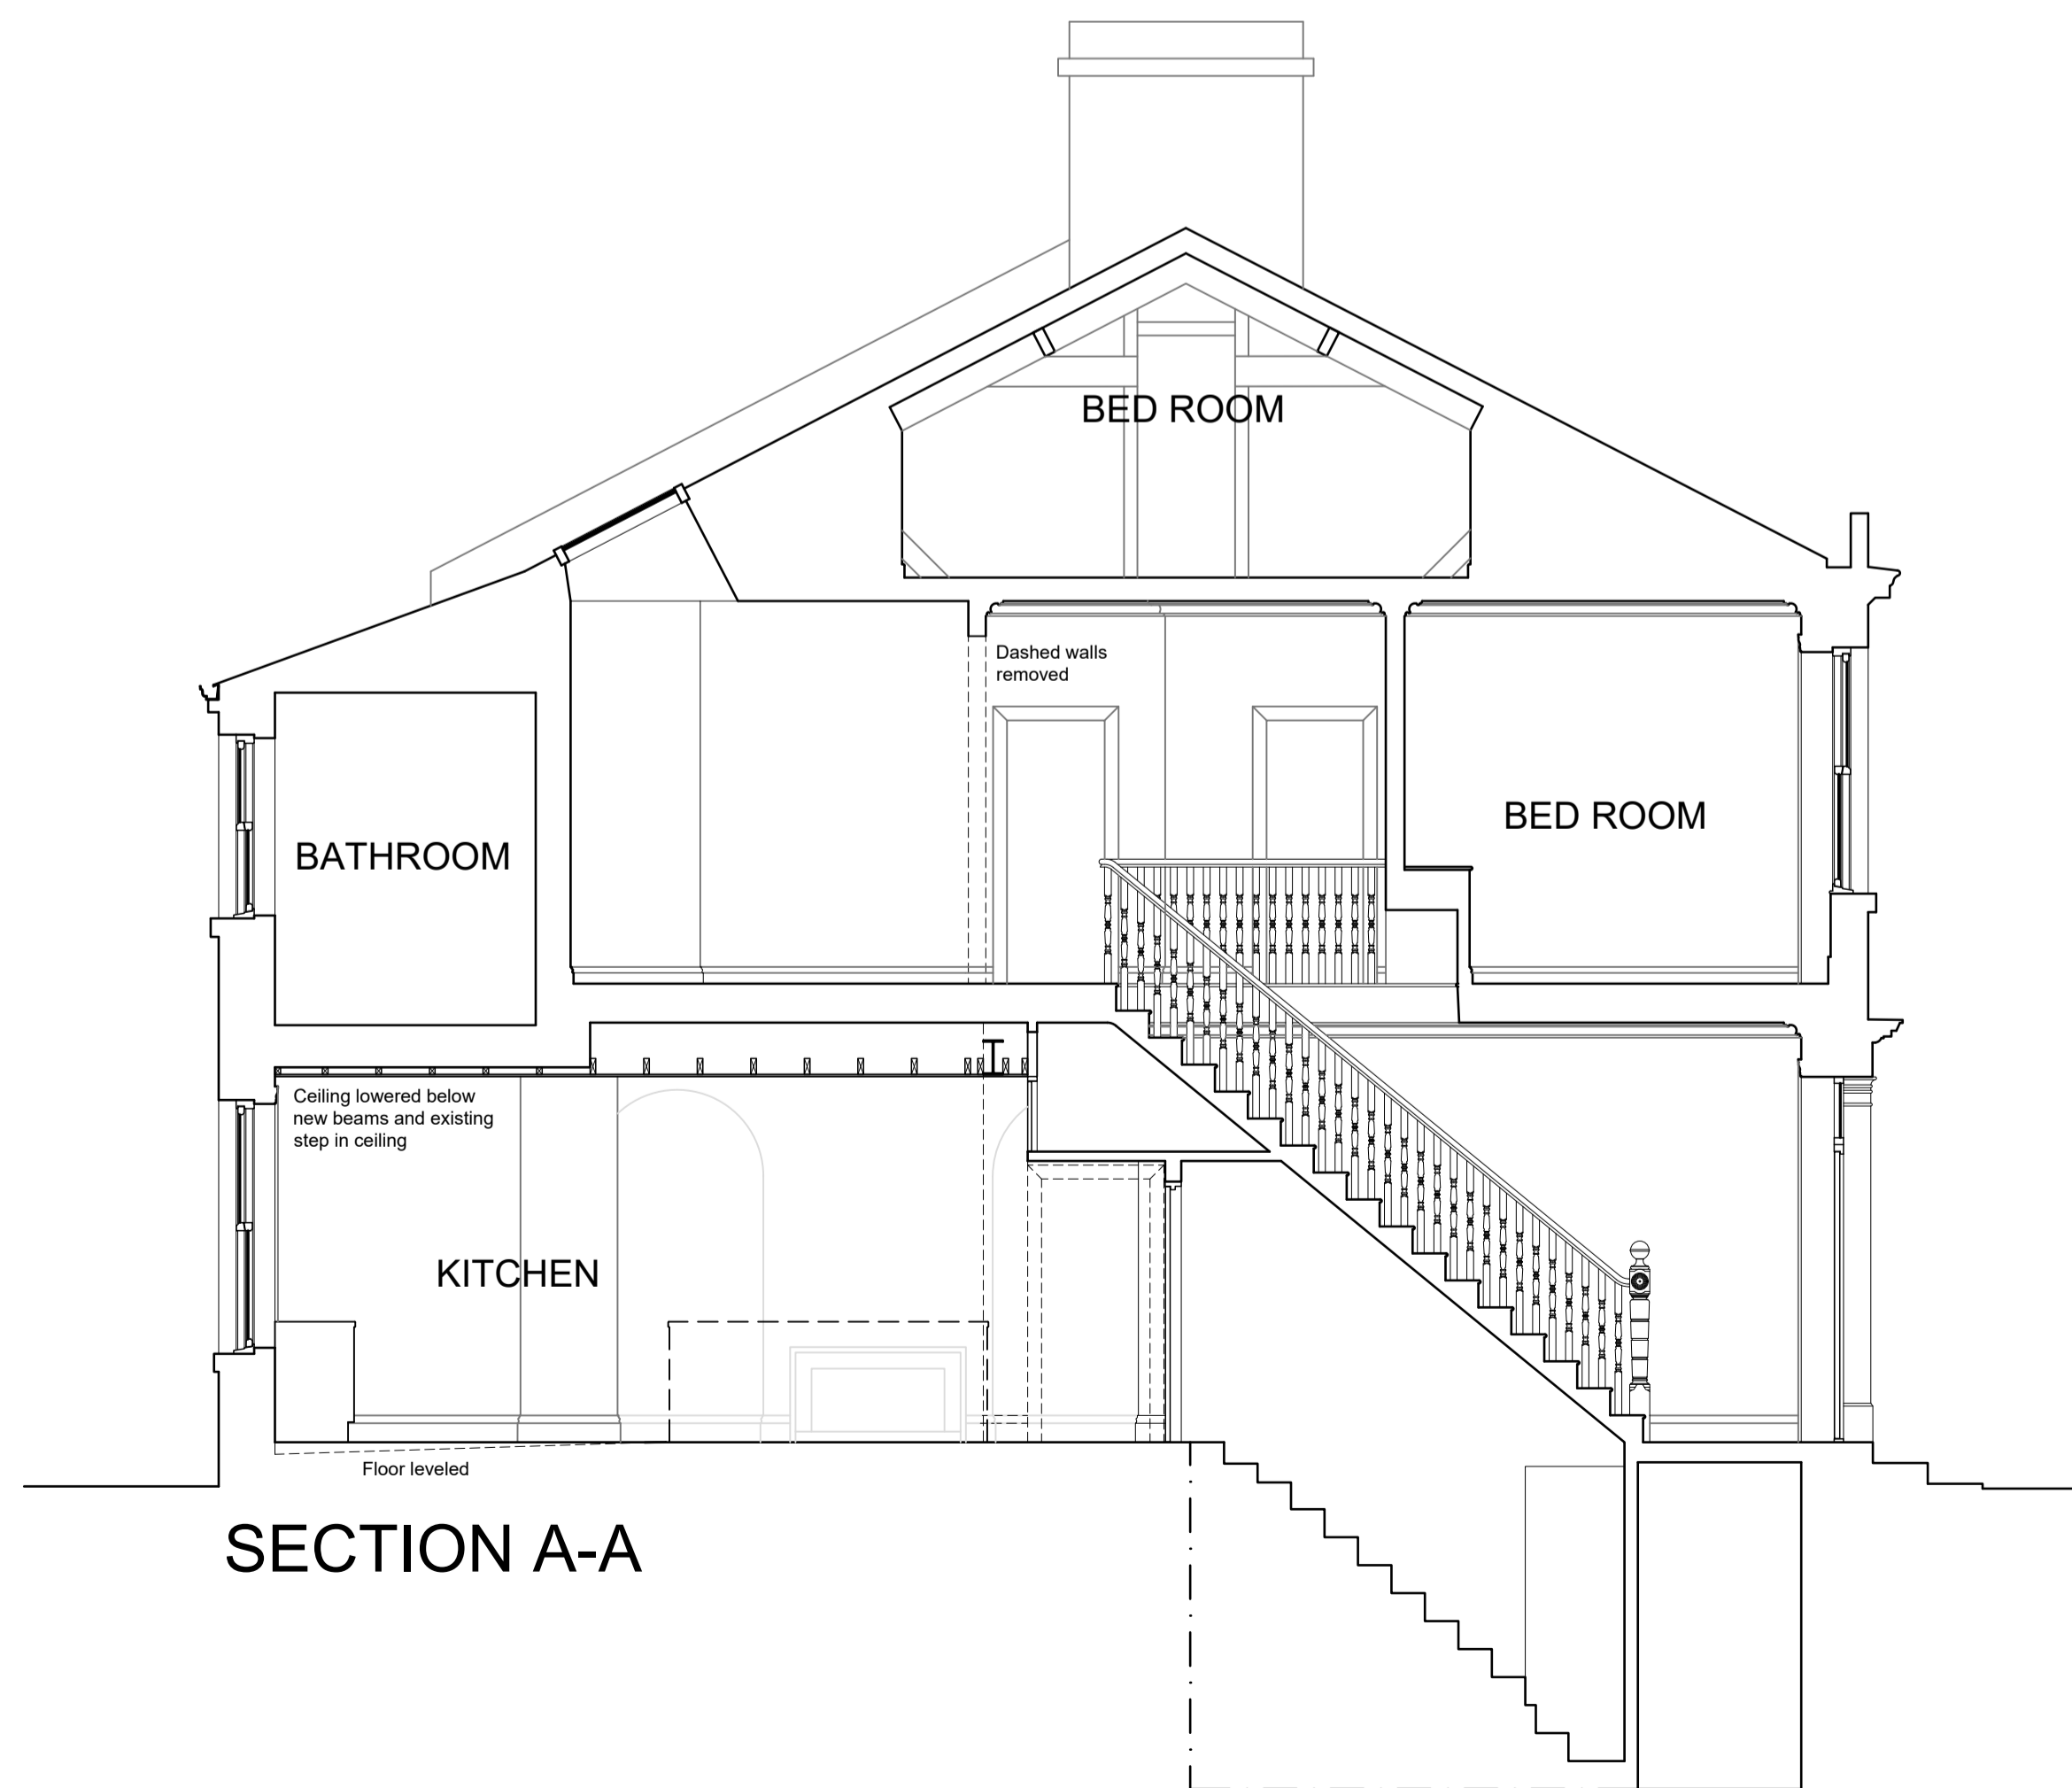

SECTION A-A

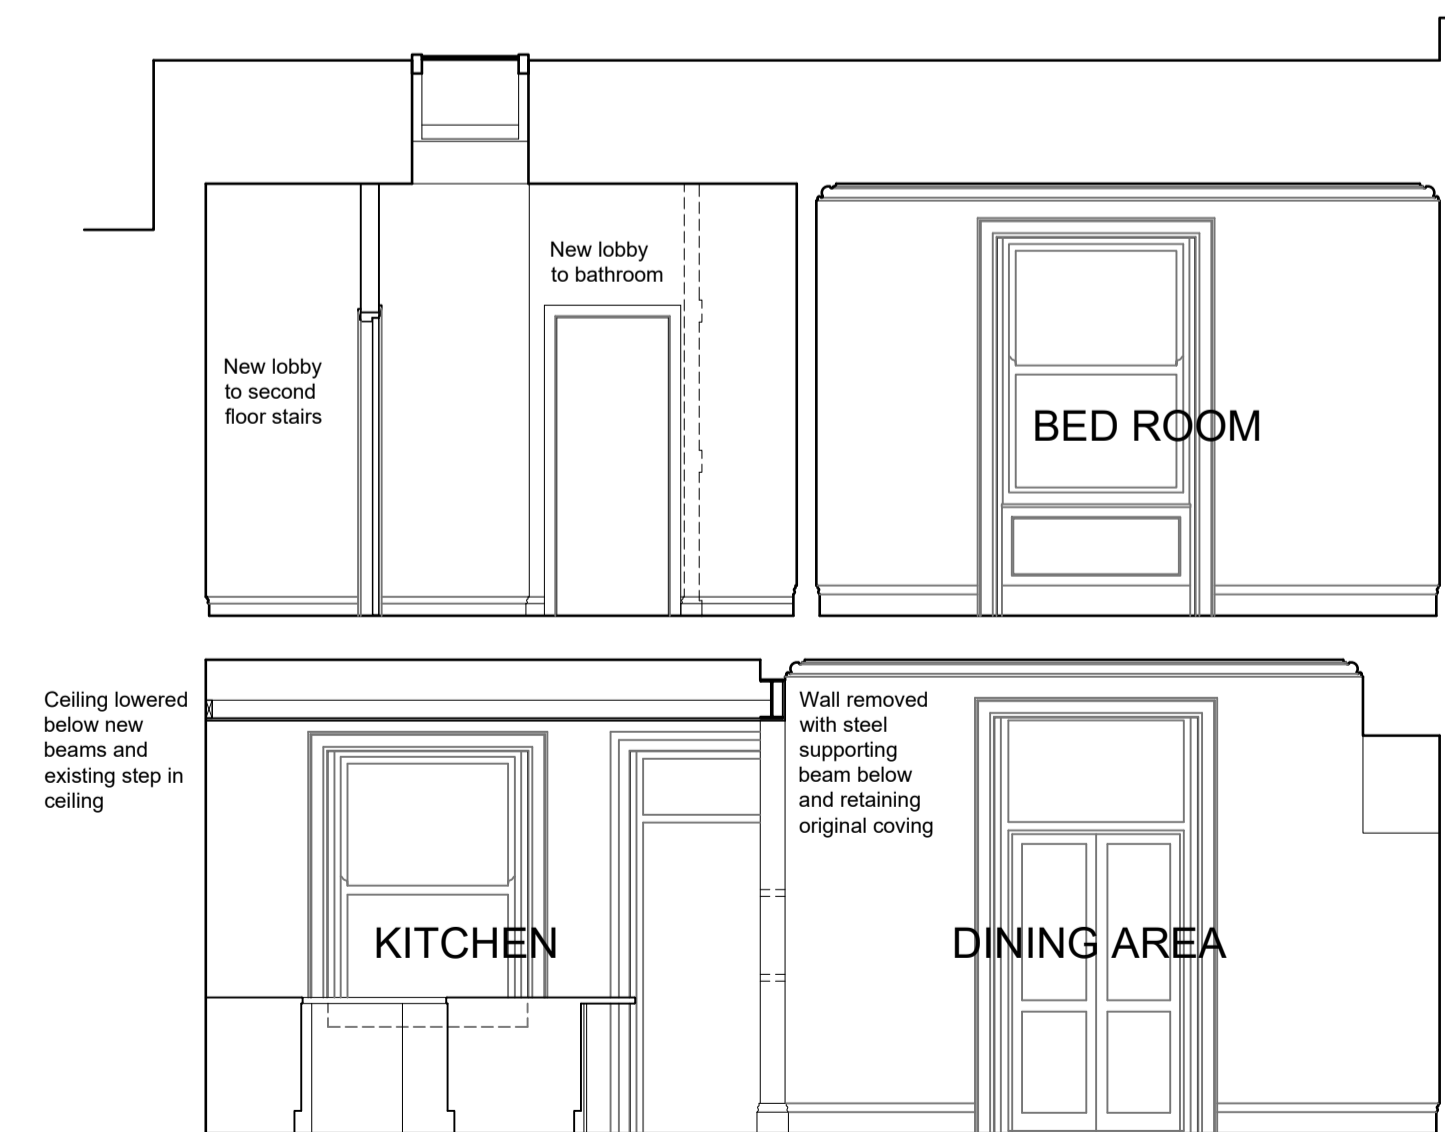

SECTION B-B

THIS DRAWING TOGETHER WITH THE DESIGN IS THE PROPERTY AND COPYRIGHT OF BRT SERVICES AND MUST NOT BE REPRODUCED WITHOUT WRITTEN PERMISSION


ONLY FIGURED DIMENSIONS TO BE USED
SCALED DIMENSIONS TO BE CHECKED WITH
BRT SERVICES

EXISTING BUILDING DIMENSIONS ARE FOR INDICATION
ONLY AND SHOULD BE PHYSICALLY CHECKED ON SITE
PRIOR TO WORK COMMENCING

PARTY WALL SURVEYOR.....NOT REQUIRED
PLANNING SUPERVISOR.....NOT REQUIRED
M&E ENGINEER.....NOT REQUIRED
STRUCTURAL ENGINEER.....NOT REQUIRED

PLANNING APPLICATION

Rev A Clients amendments 27/03/26

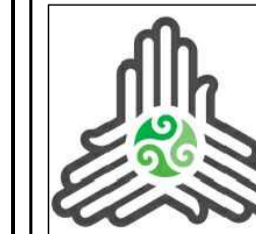

BRT Services
52 ASHENHURST AVENUE,
ASHENHURST,
HUDDERSFIELD, HD4 6PX
TEL: 07855 945690

LANDSCAPING & ARCHITECTURAL SERVICES

Client MR S GILANI

Job title PROPOSED ALTERATIONS:
141 TRINITY STREET
HUDDERSFIELD

Drawing 748-05
ELEVATIONS AND SECTIONS
AS PROPOSED

Scale 1:50 @ A1

Date MAR 2026 Revision A

