


Written dimensions on these drawings shall take precedence over scaled dimensions. Contractors shall verify and be responsible for all dimensions and conditions on the project and UHD Architectural Services must be notified of any variations from the dimensions and conditions shown by these drawings prior to commencement of any work. All contractors are deemed to have made themselves aware of site conditions prior to entering into any contract.

A1	1:50	1m	2	3	4	5
A3	1:100					

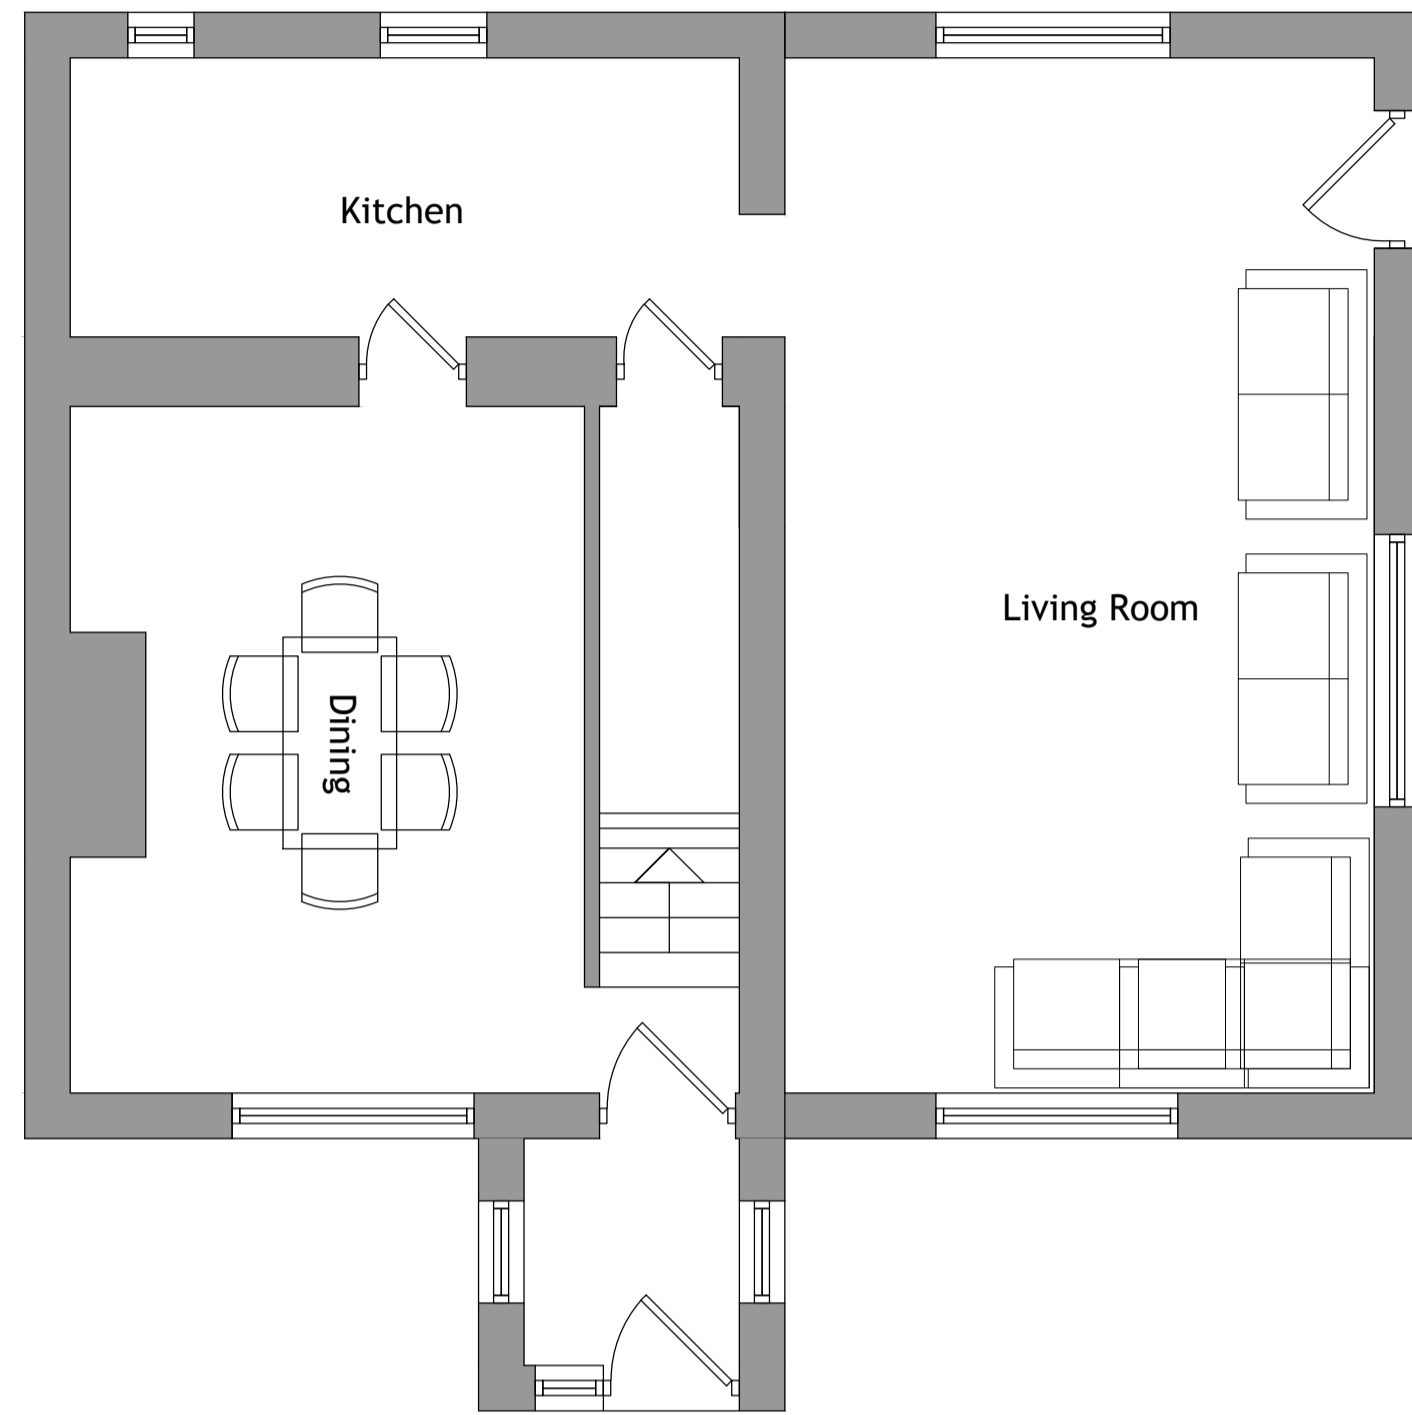


Ground Floor Layout 1.50




South East Elevation 1.50




First Floor Layout 1.50

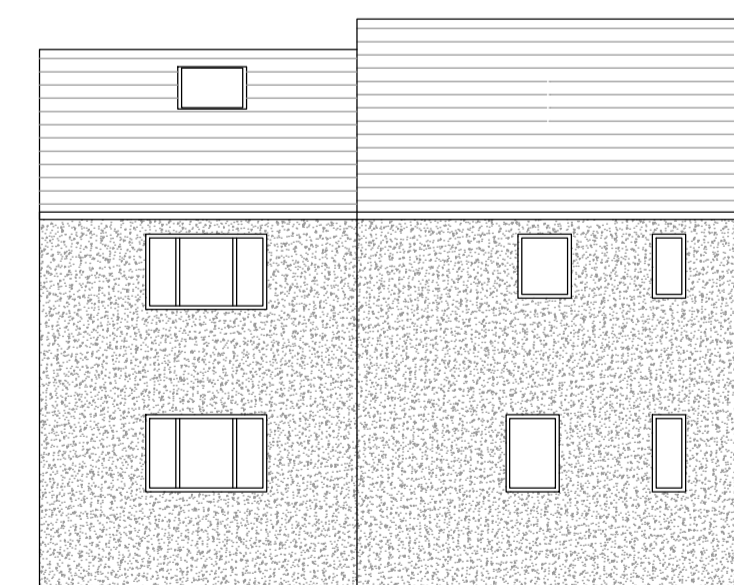


North West Elevation 1.100

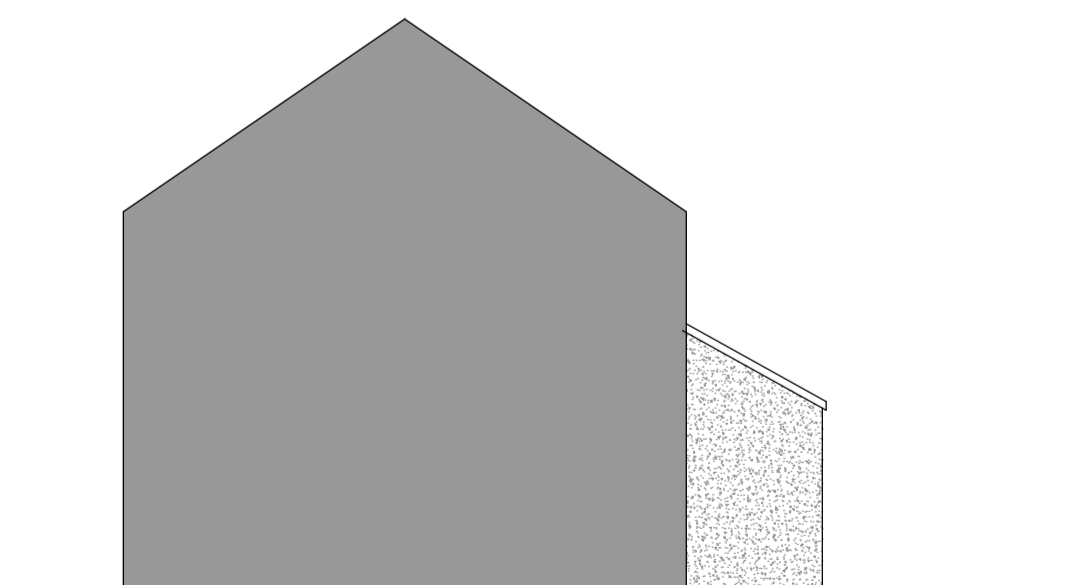

South West Elevation 1.100

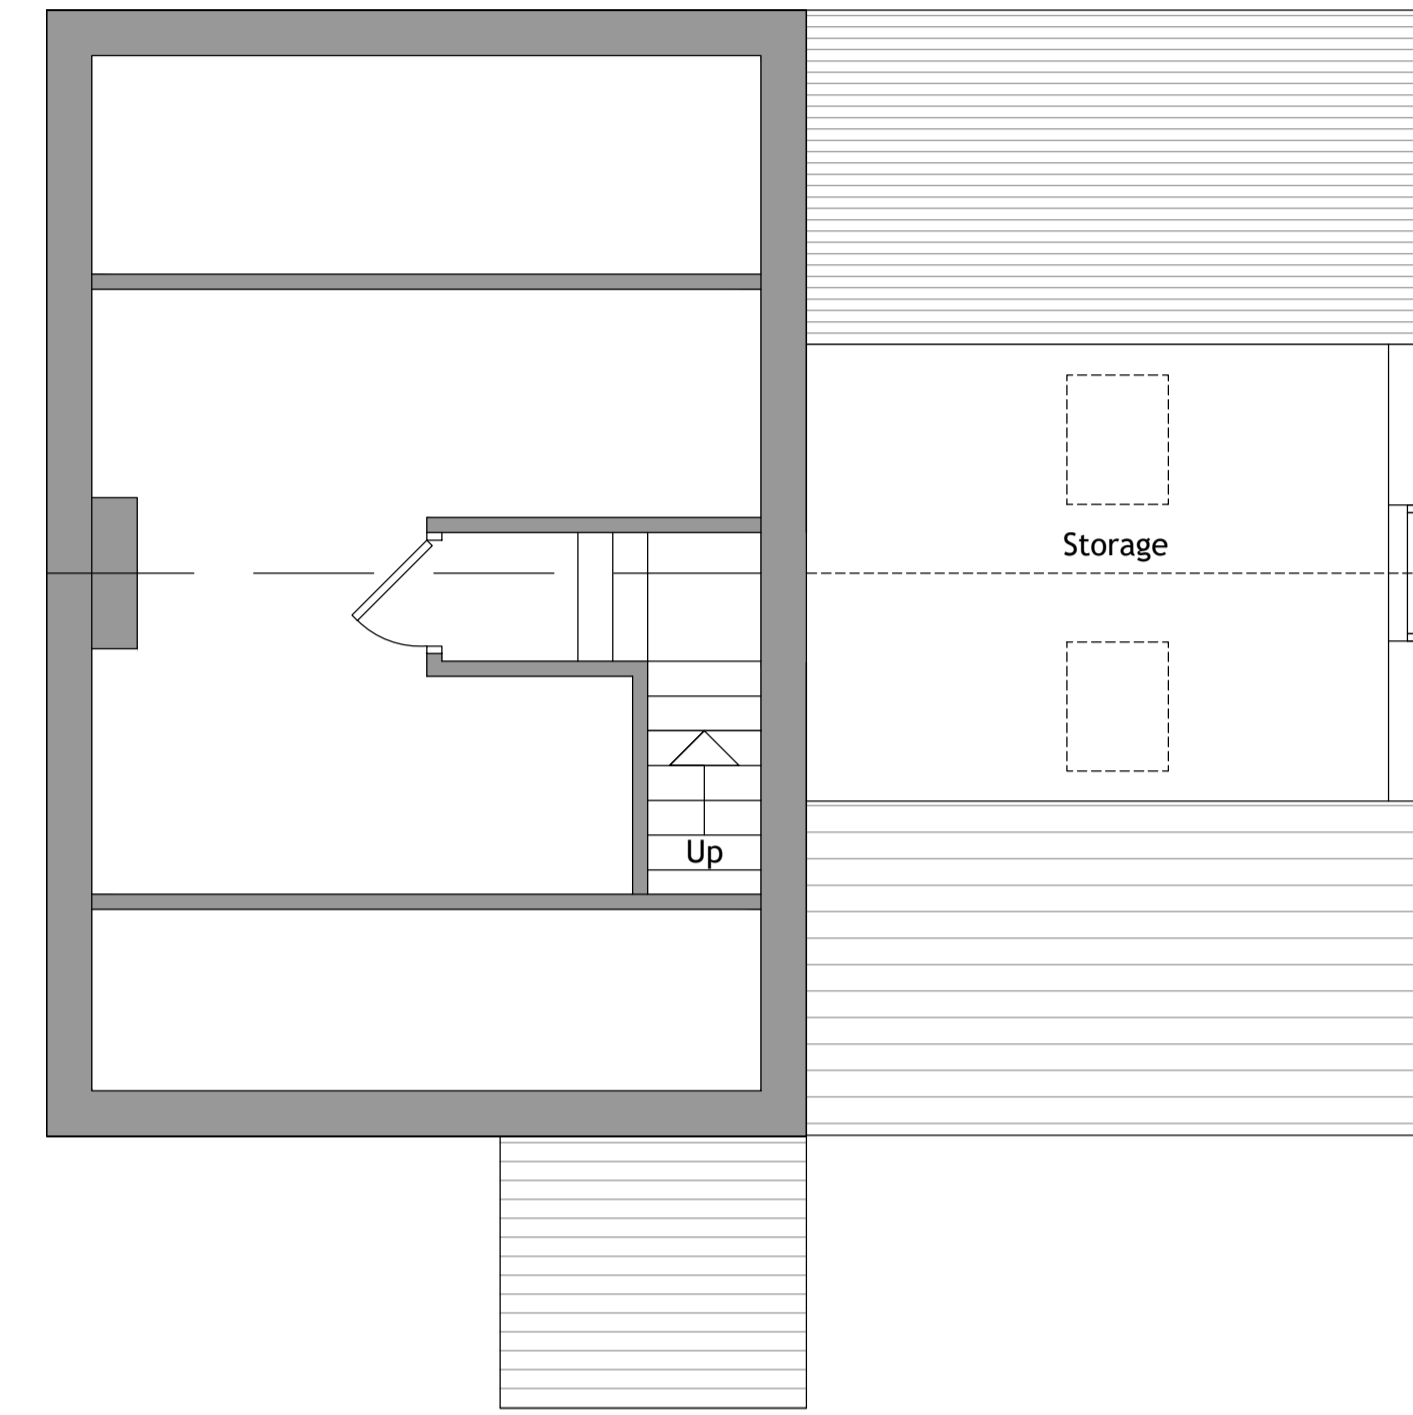


Loft Layout 1.50

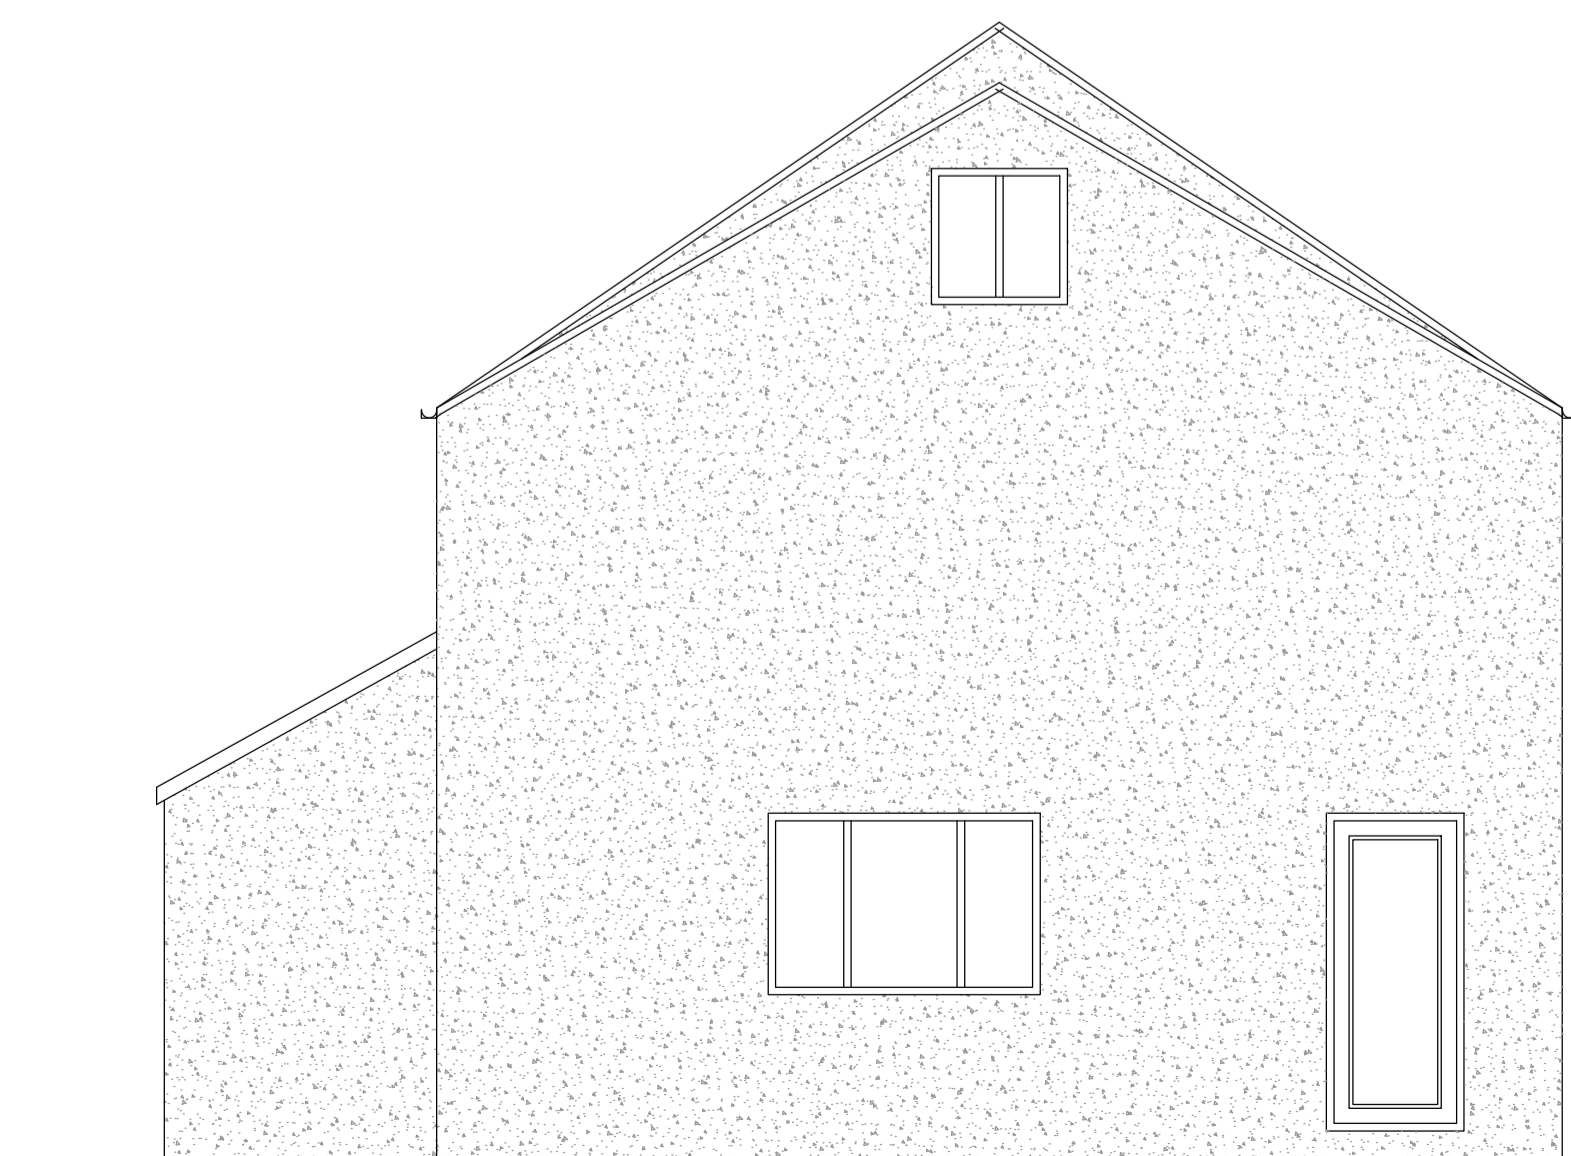


North East Elevation 1.50



Location Plan 1.1250

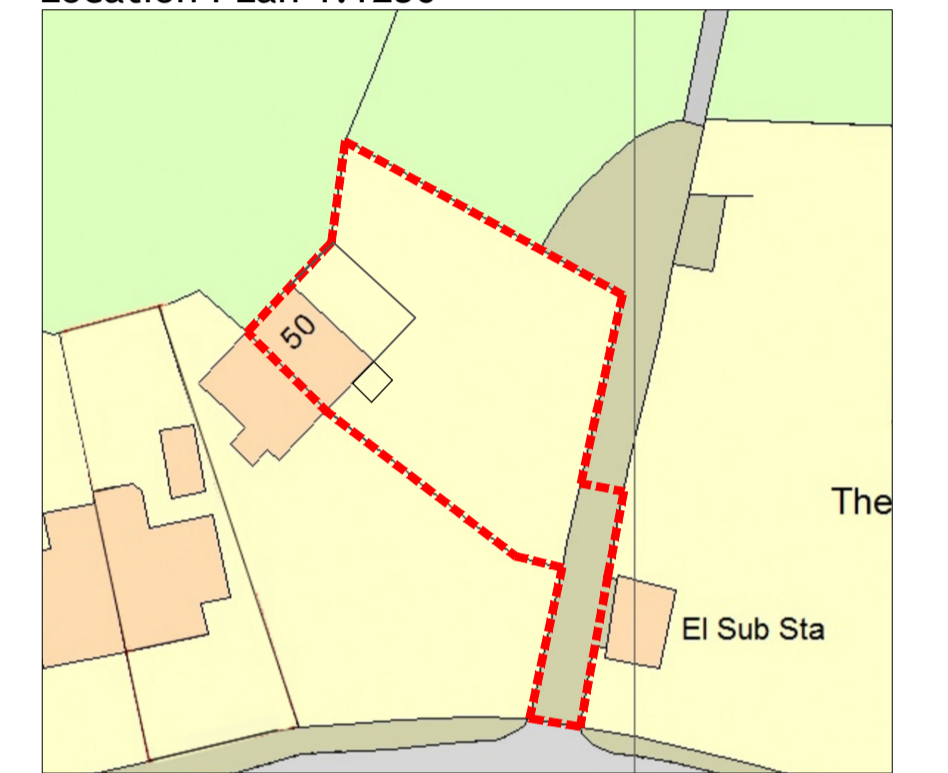

Site Plan 1.500

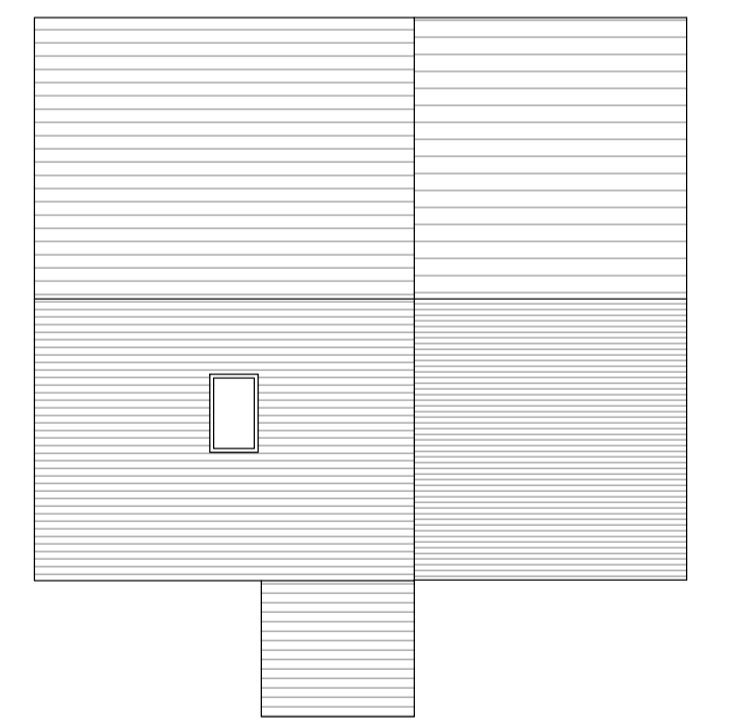

Roof Layout 1.100

REV	DESCRIPTION	DATE	DRAWN

CLIENT	Mr Jamil Akhtar		
ADDRESS	50 Birkby Lodge Road HD2 2BG, Huddersfield		
PROJECT	Two Storey Side Extension		
DRAWING	Proposed Layout and Elevations		
DRAWN	UH	DATE	July 25
		SCALE	1.50@A1
DWG No.	2224/04E		
STATUS	PLANNING		