


35000m

6000m

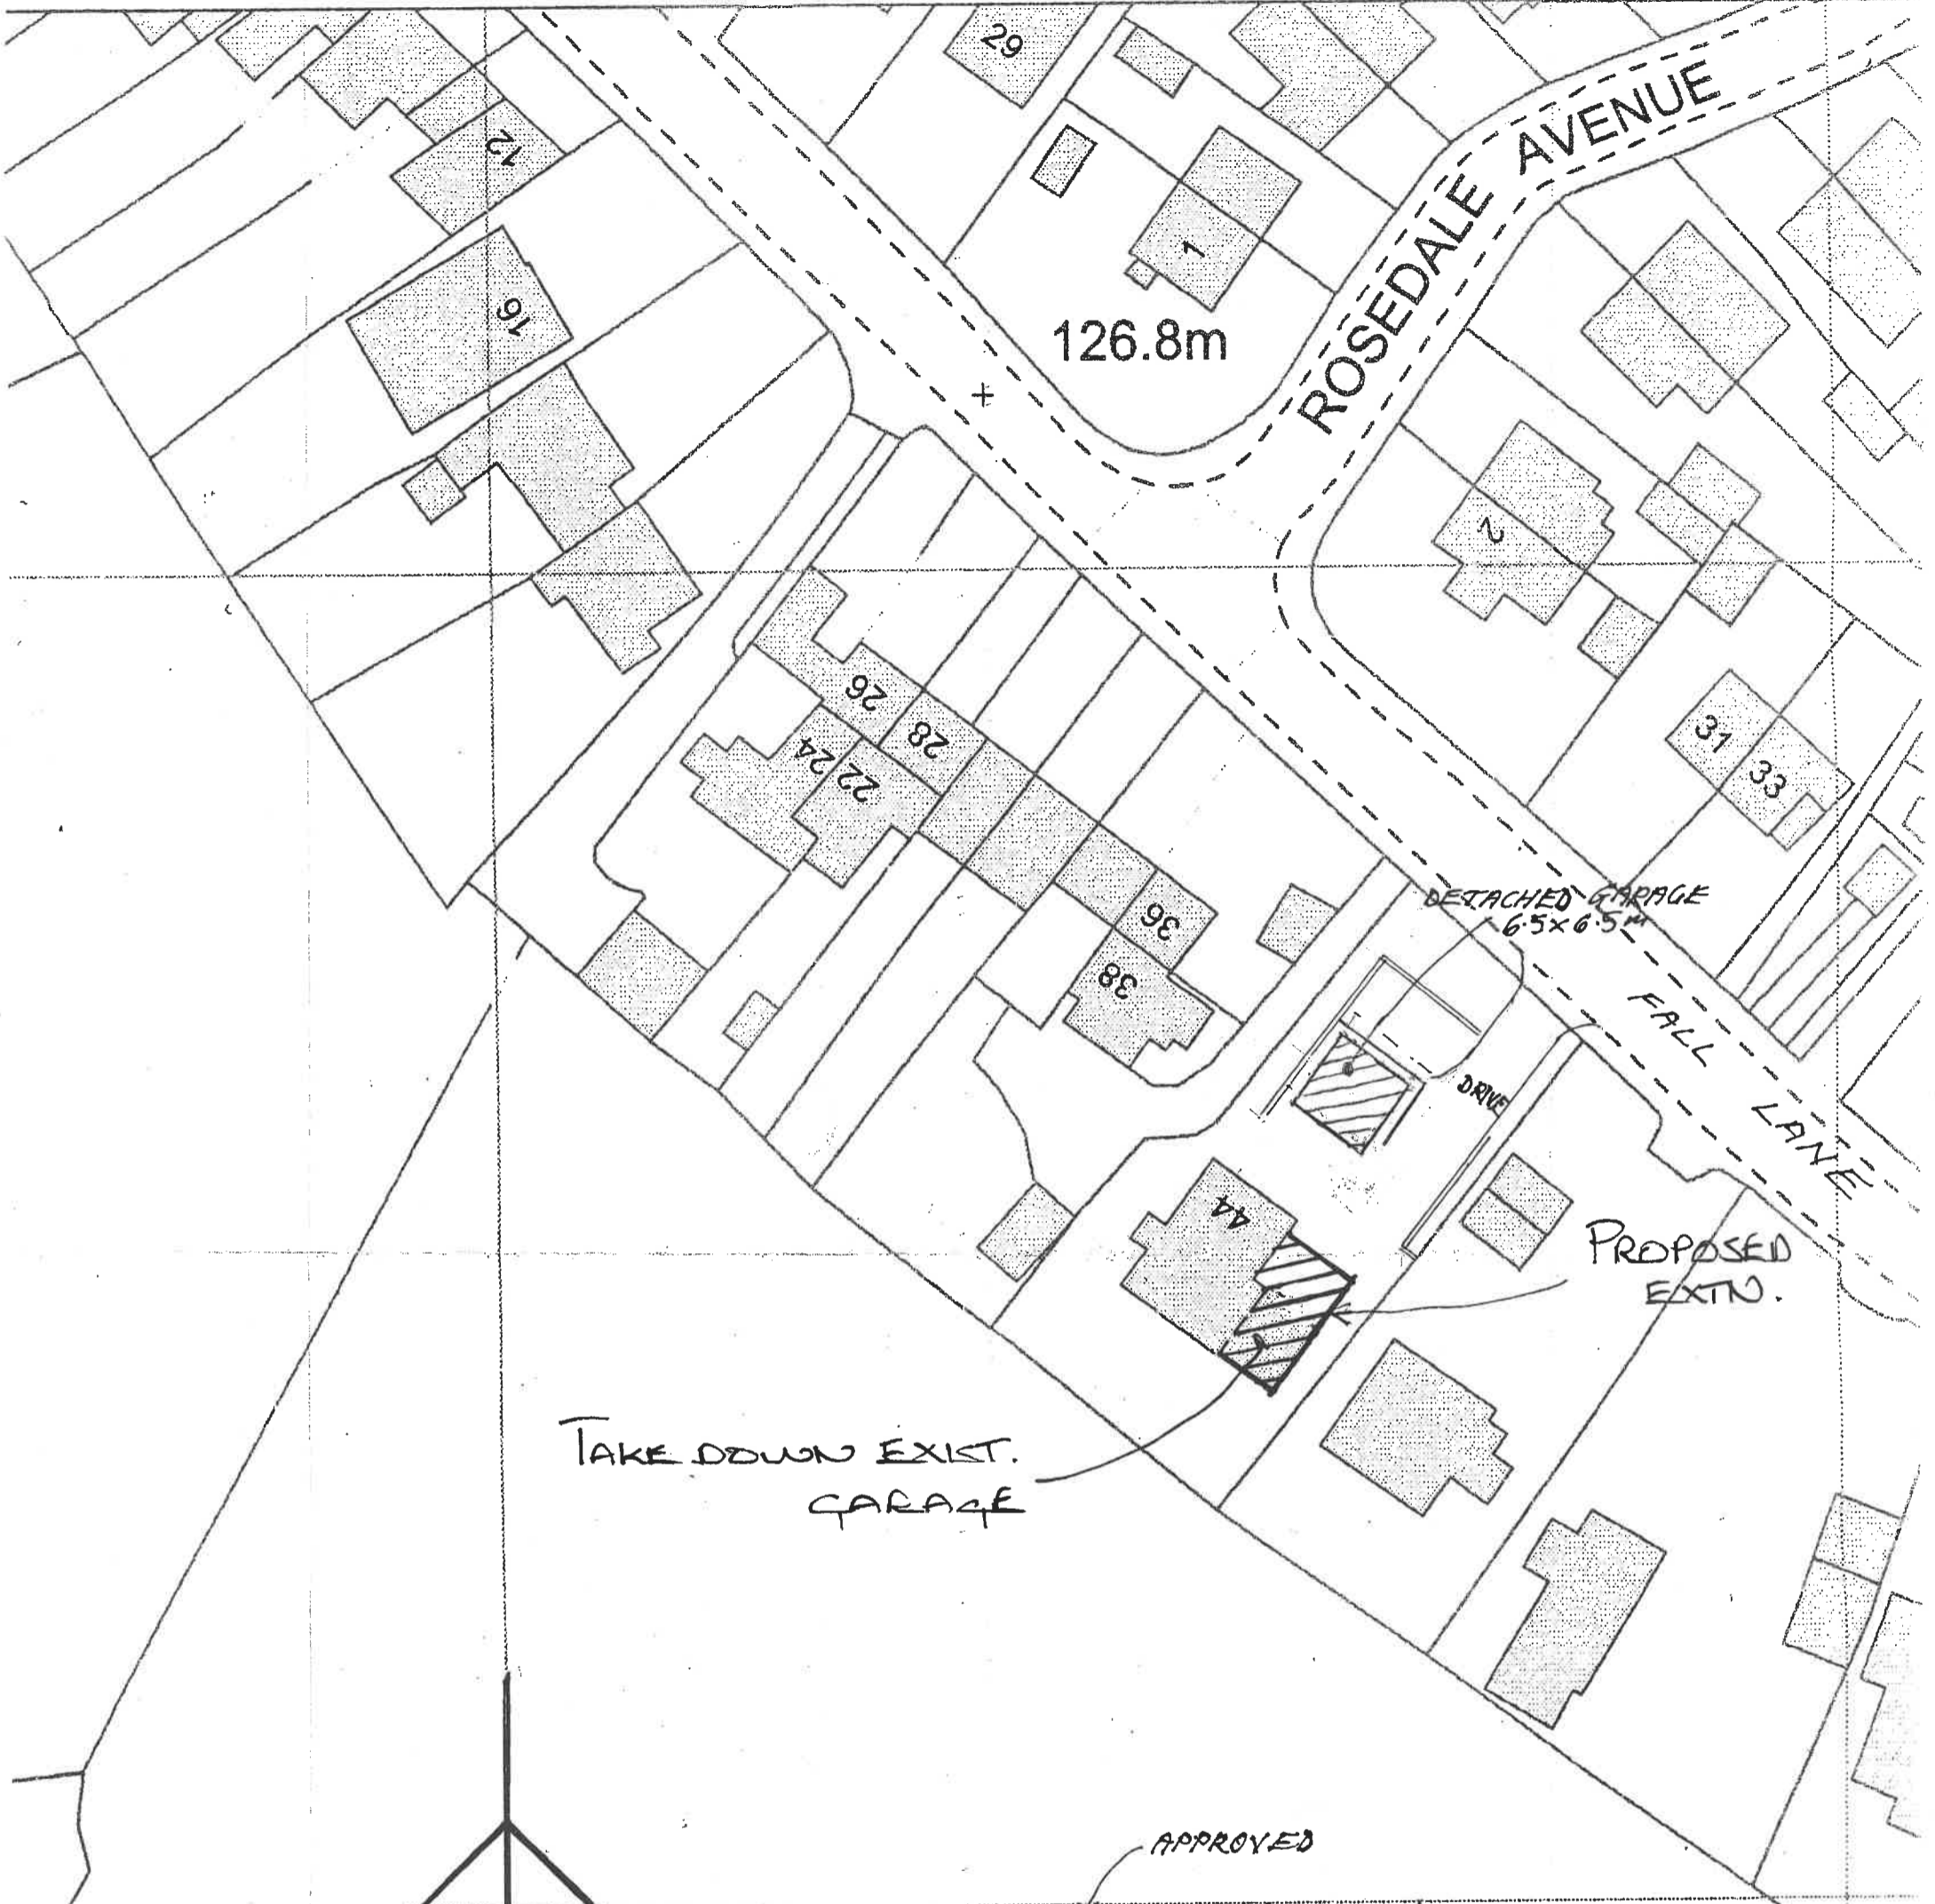


TAKE DOWN EXIST. GARAGE

DETACHED GARAGE 6.5x6.5m

PROPOSED EXTN.



NORTH

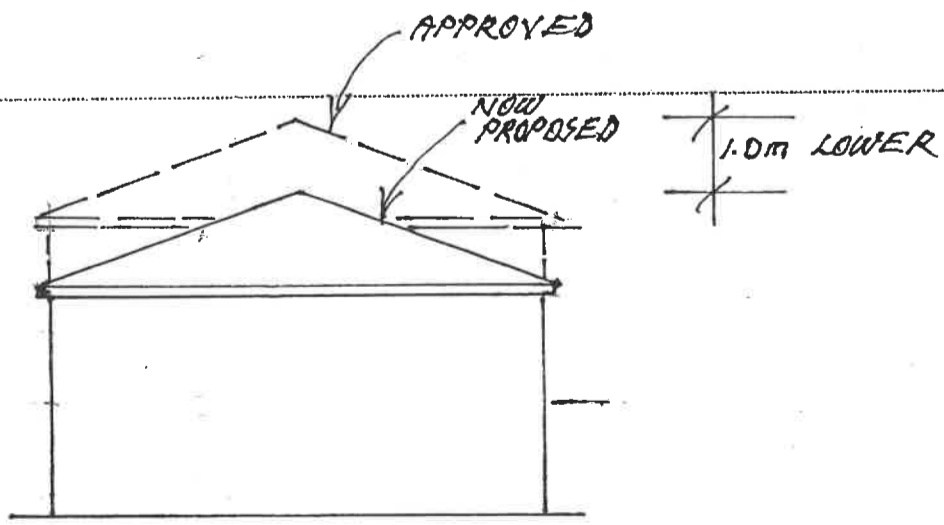

client: MR M. KHOUEIRY	title: SITE PLAN	scale 1:500	DRG NO 25/82
------------------------	------------------	-------------	-----------------