


General Notes


THIS DRAWING HAS BEEN PREPARED FROM HAND MEASURED SURVEY INFORMATION AND IS FOR INFORMATION PURPOSES ONLY. DO NOT SCALE FROM DRAWING, USE FIGURED DIMENSIONS ONLY. ALL DIMENSIONS MUST BE CHECKED AND VERIFIED ON SITE PRIOR TO COMMENCEMENT OF WORK AND DESIGNER TO BE NOTIFIED OF ANY DISCREPANCIES.

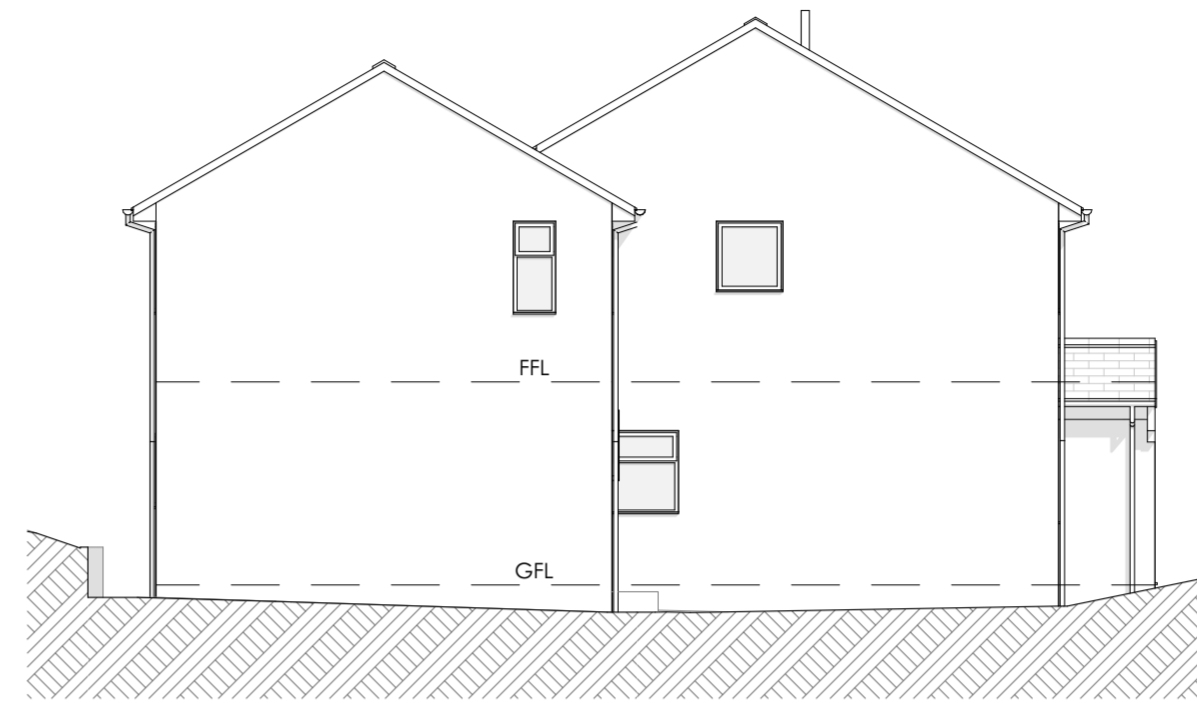


North Elevation 1:100




East Elevation 1:100

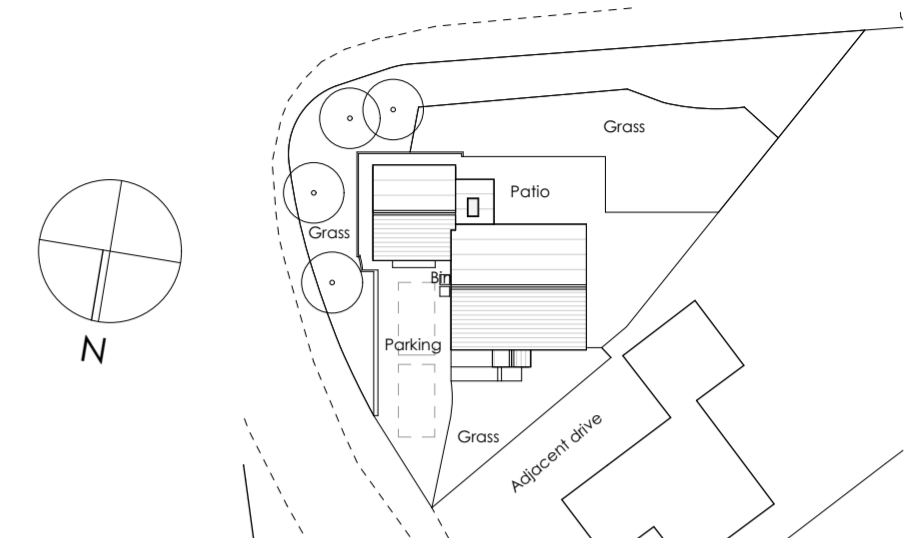

Block Plan 1:500

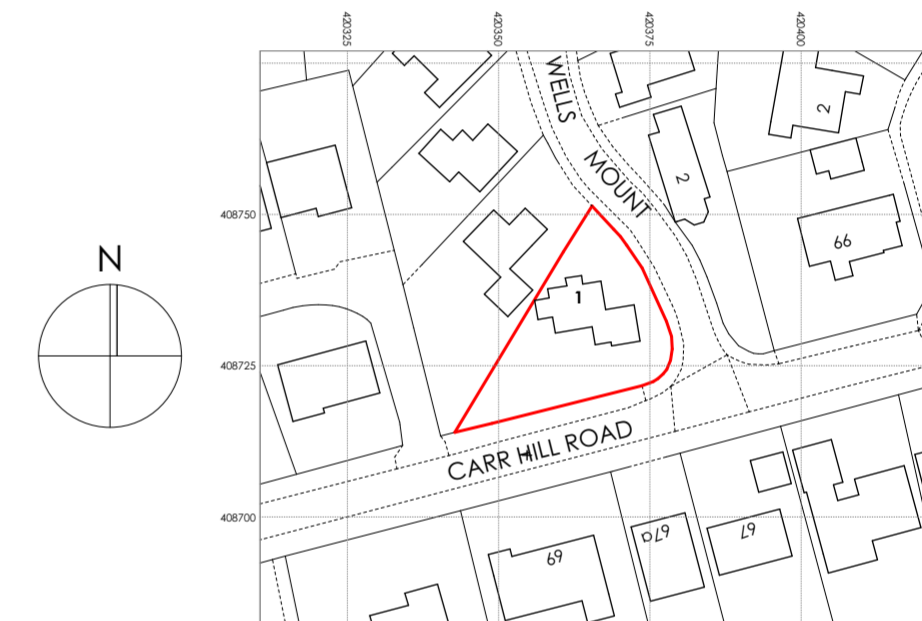

Site Location Plan 1:1250

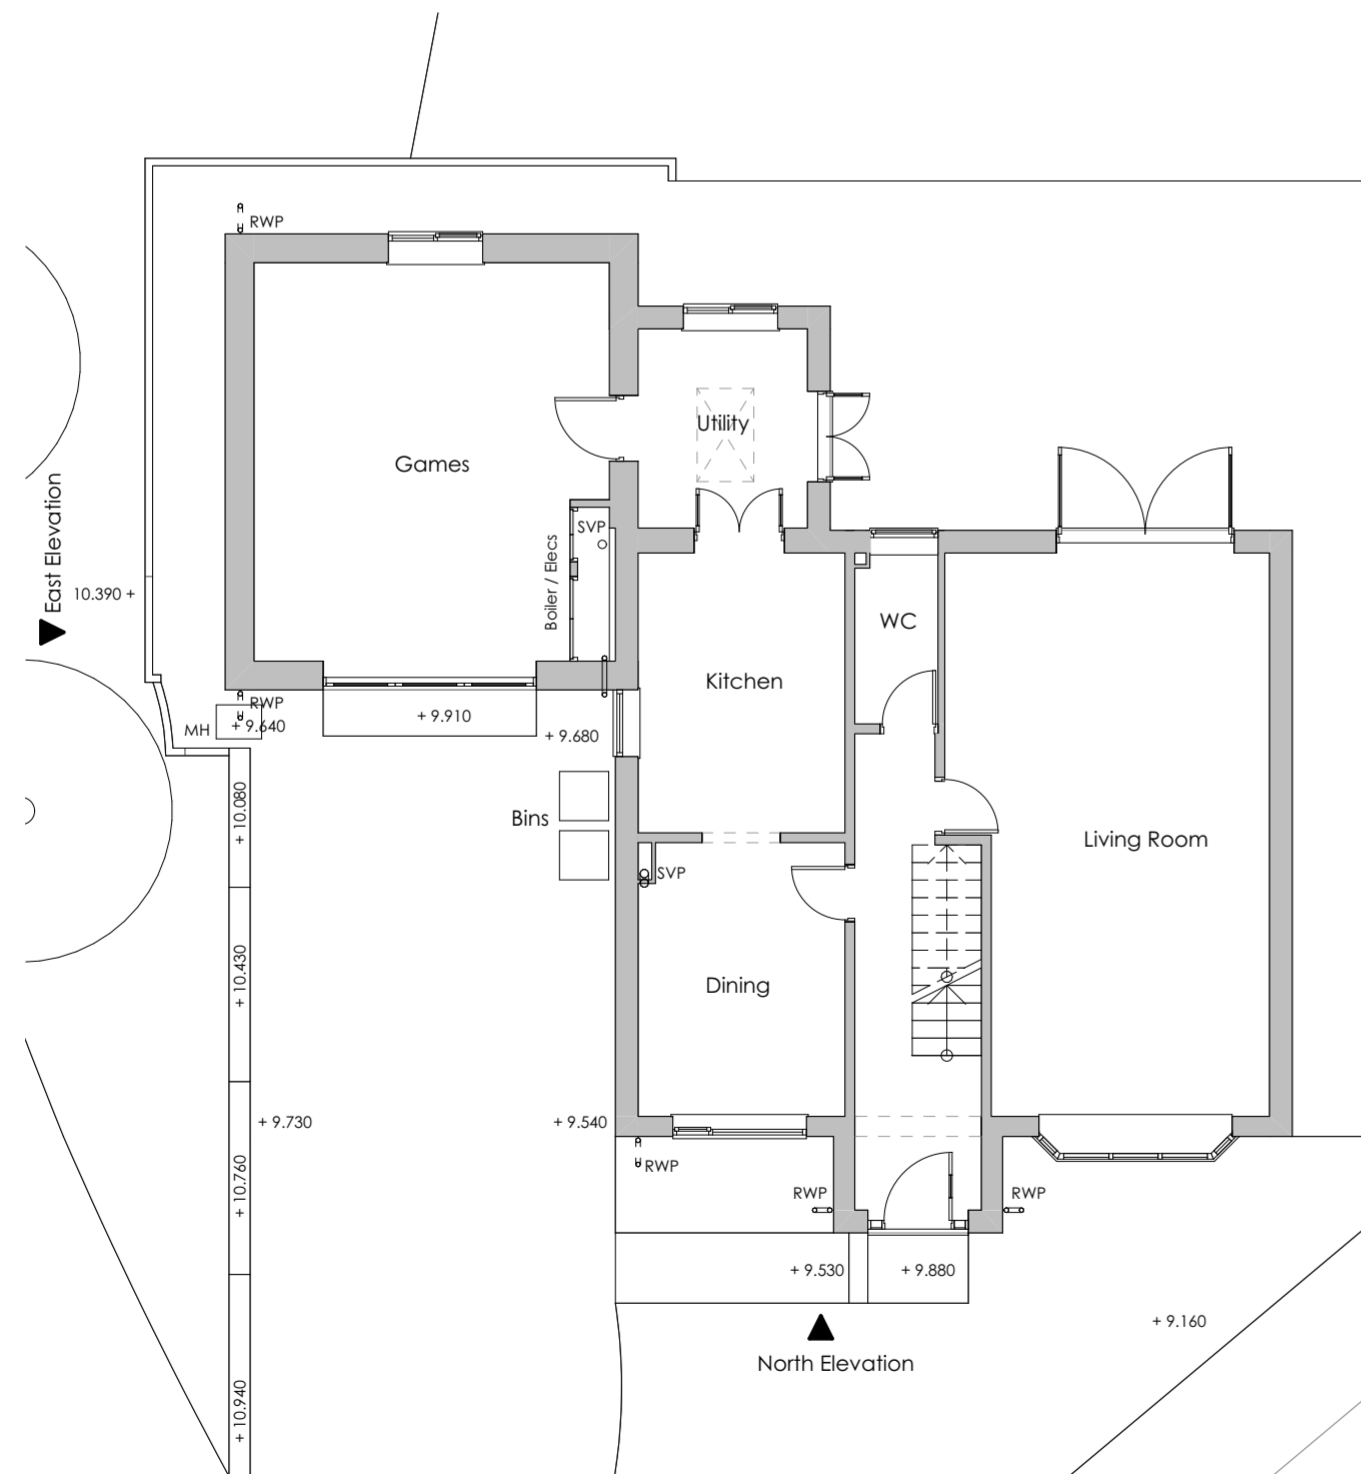

Ground Floor 1:100



First Floor 1:100

| Revision | Description | AB Issued | Checked | Date |
|----------|-----------------------------|-----------|---------|------------|
| A | Parking added to site plan. | AB | | 08/04/2026 |

Client:
Mr & Mrs Minx

Project:
1 Wells Mount, Upper Cumberworth, Huddersfield

Drawing:
Existing Survey

Drawing Status:

EXISTING

| | | |
|-------------|----------------|-----------|
| Date: | Scale @ A2: | Drawn by: |
| MAR 26 | 1:100/1250/500 | AB |
| Project No: | Drawing No: | Revision: |
| 302 | (0-) 01 | A |