


General Notes


THIS DRAWING HAS BEEN PREPARED FROM HAND MEASURED SURVEY INFORMATION AND IS FOR INFORMATION PURPOSES ONLY. DO NOT SCALE FROM DRAWING, USE FIGURED DIMENSIONS ONLY. ALL DIMENSIONS MUST BE CHECKED AND VERIFIED ON SITE PRIOR TO COMMENCEMENT OF WORK AND DESIGNER TO BE NOTIFIED OF ANY DISCREPANCIES.

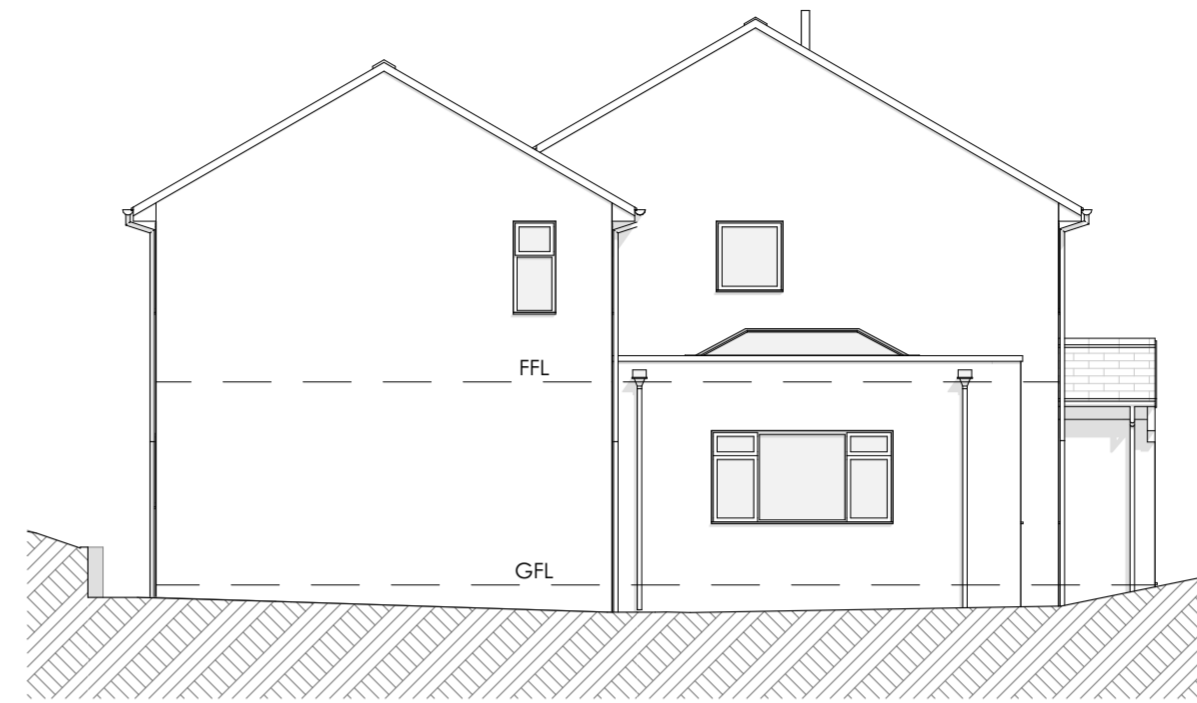


North Elevation 1:100




East Elevation 1:100

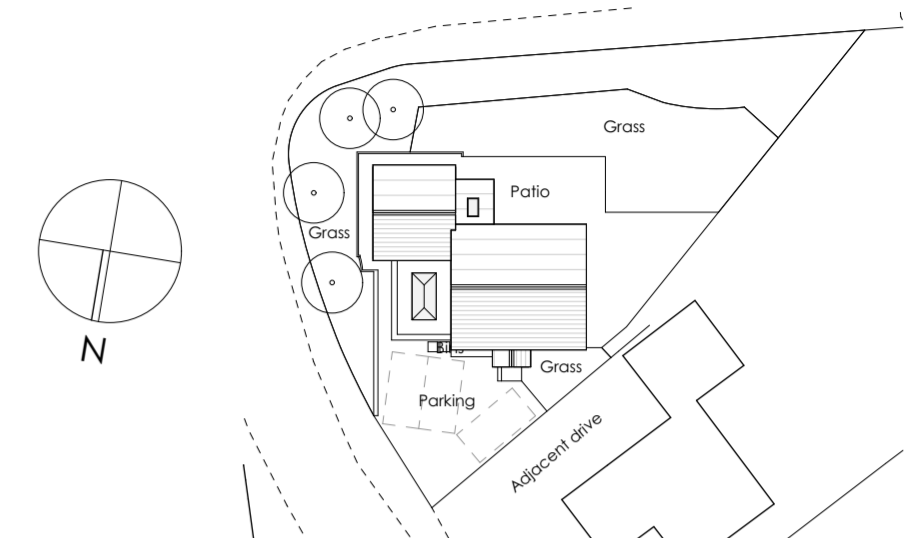

Block Plan 1:500

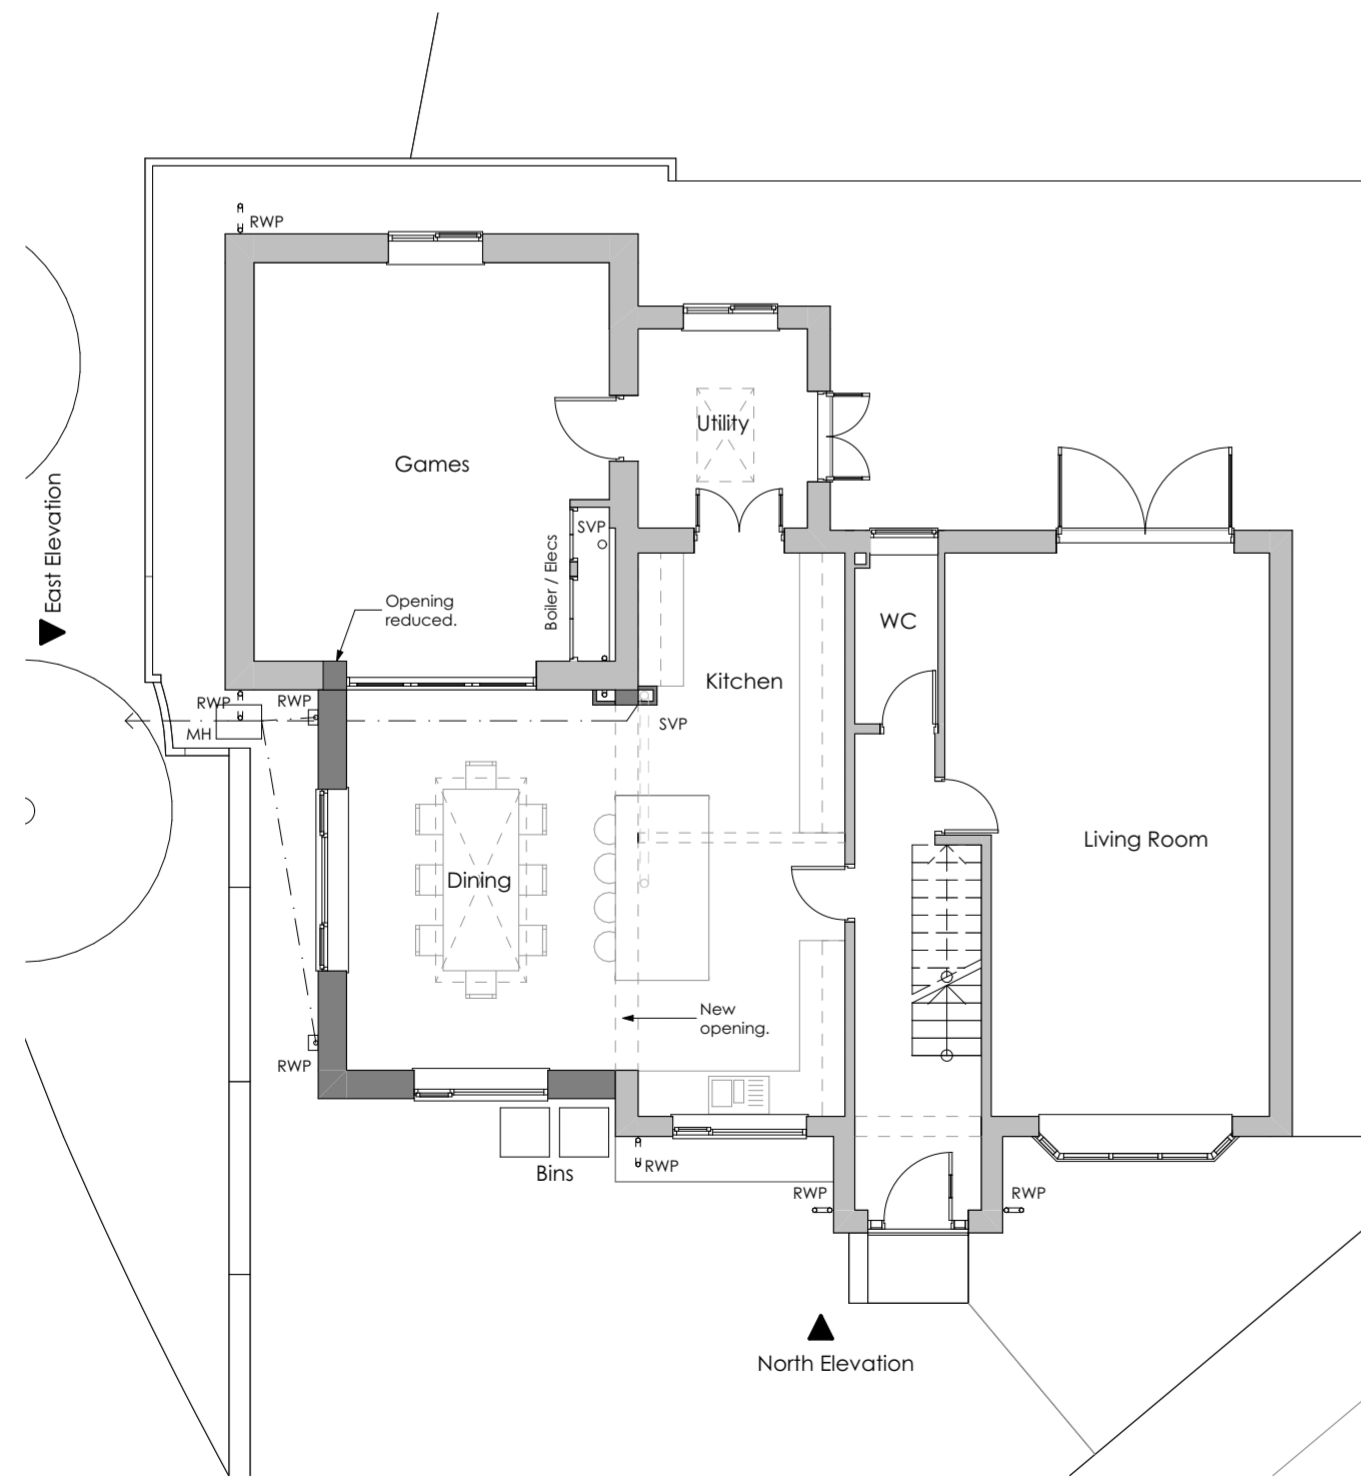

Ground Floor 1:100

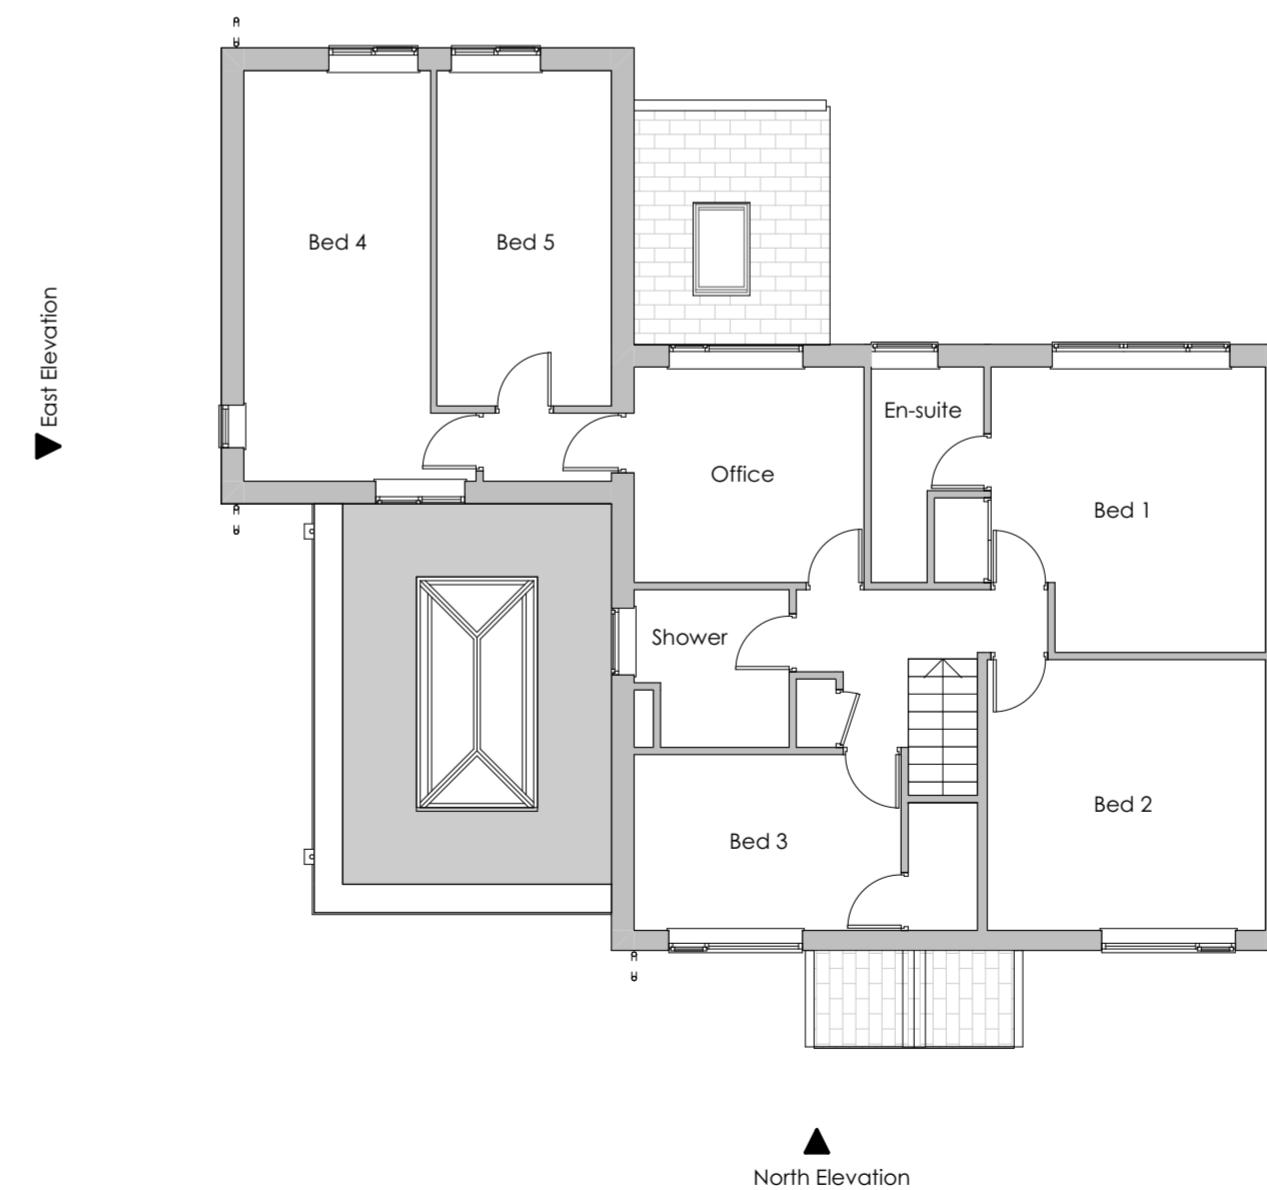

First Floor 1:100

A	Bins added.	AB	08/04/2026
Revision	Description	Issued	Checked Date

Client: Mr & Mrs Minx
Project: 1 Wells Mount, Upper Cumberworth, Huddersfield
Drawing: Scheme As Proposed

Drawing Status:

PLANNING

Date:	Scale @ A2:	Drawn by:
MAR 26	1:100/500	AB
Project No:	Drawing No:	Revision:
302	(0-) 02	A