



Existing Ground Floor Plan - 1:100




Existing East Elevation - 1:100

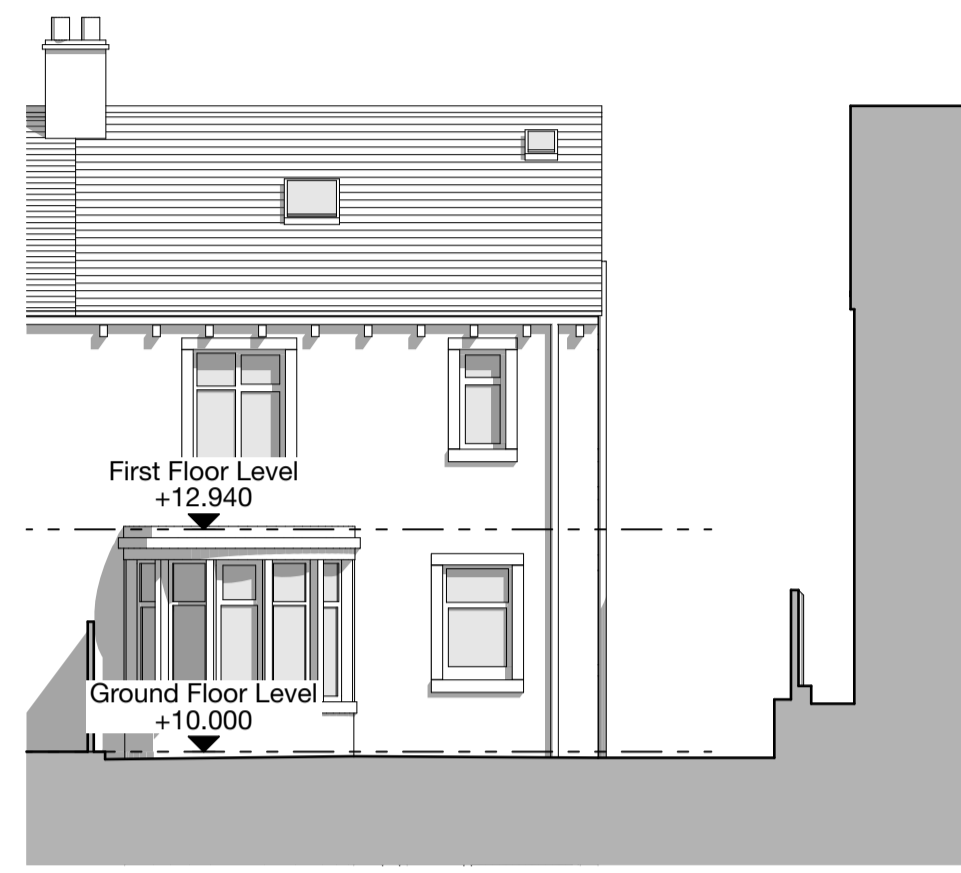


Existing North Elevation - 1:100

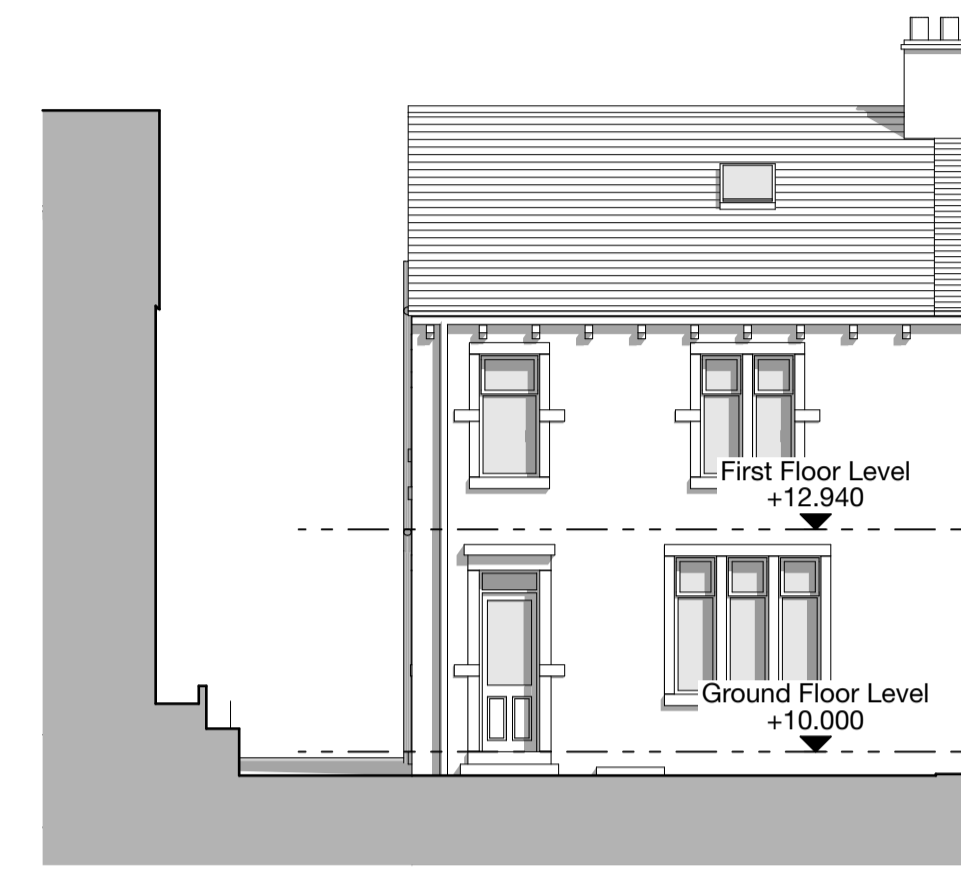


Existing West Elevation - 1:100

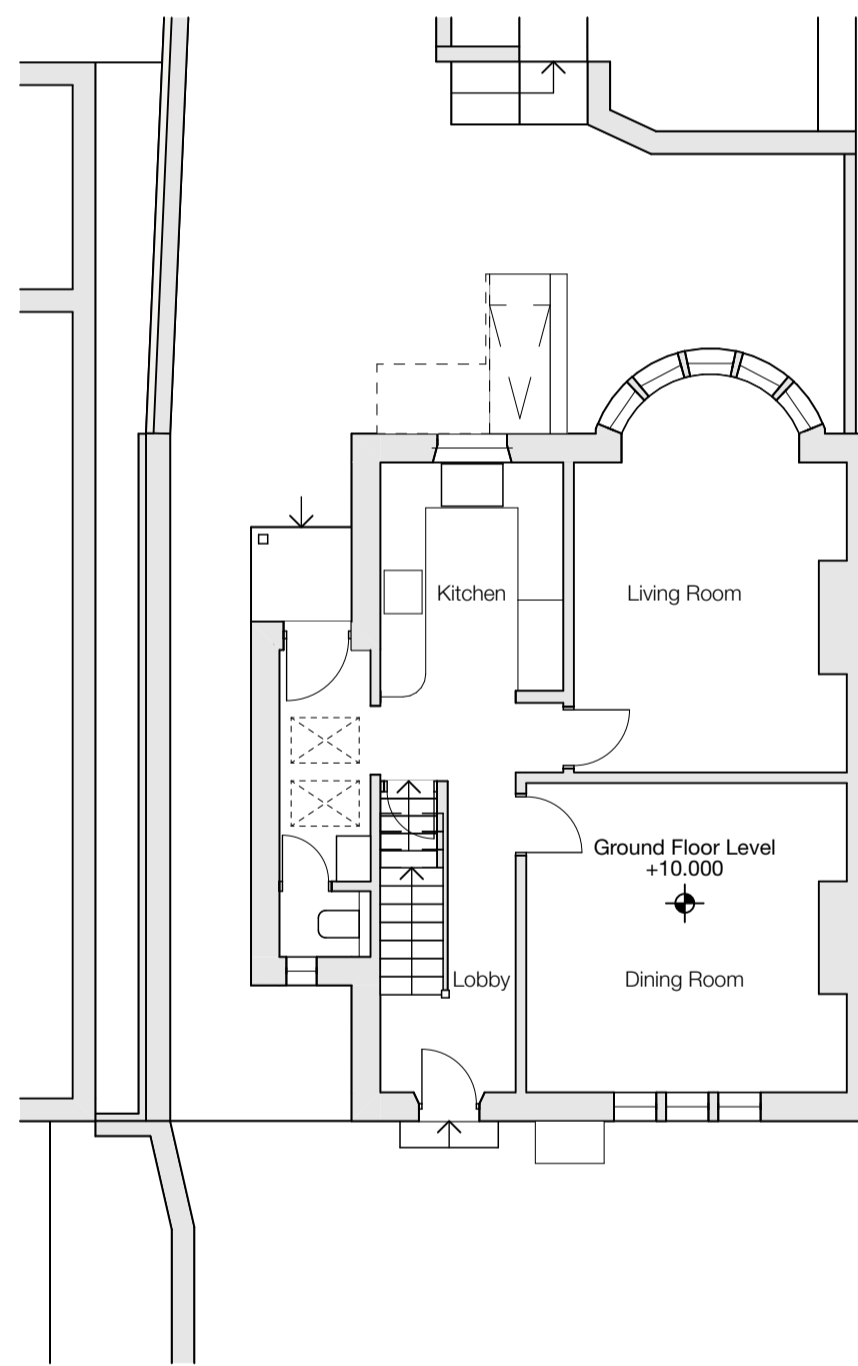


Proposed Ground Floor Plan - 1:100

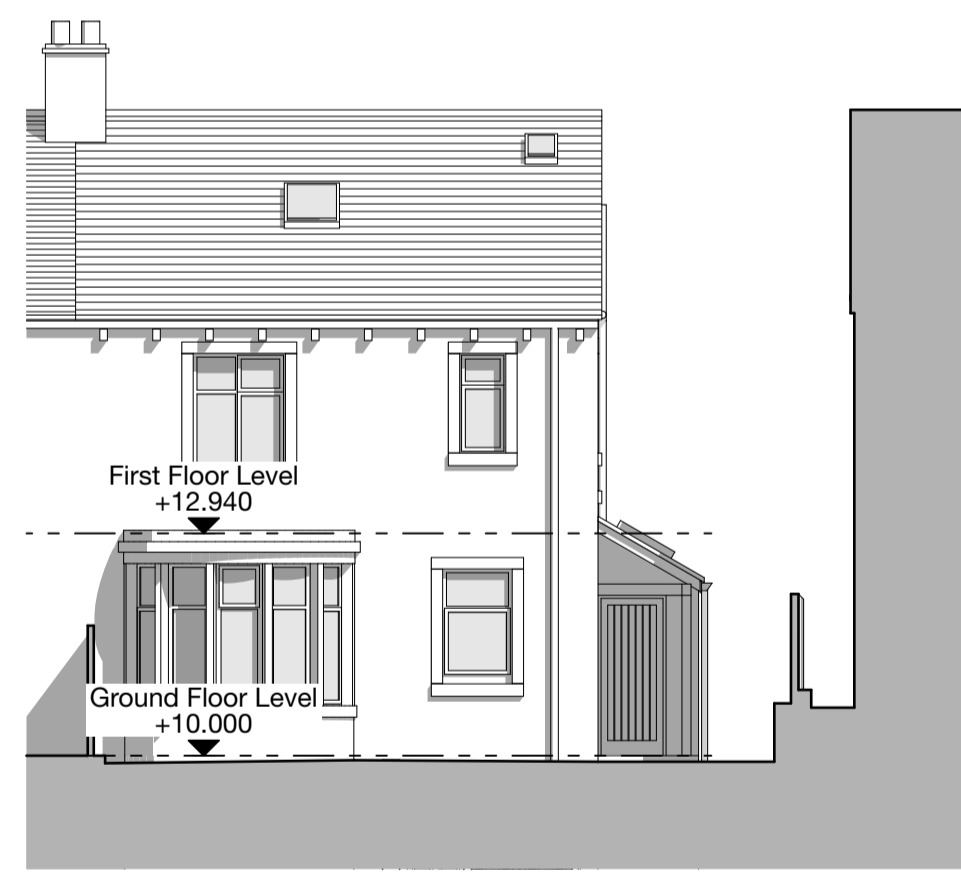


Proposed East Elevation - 1:100

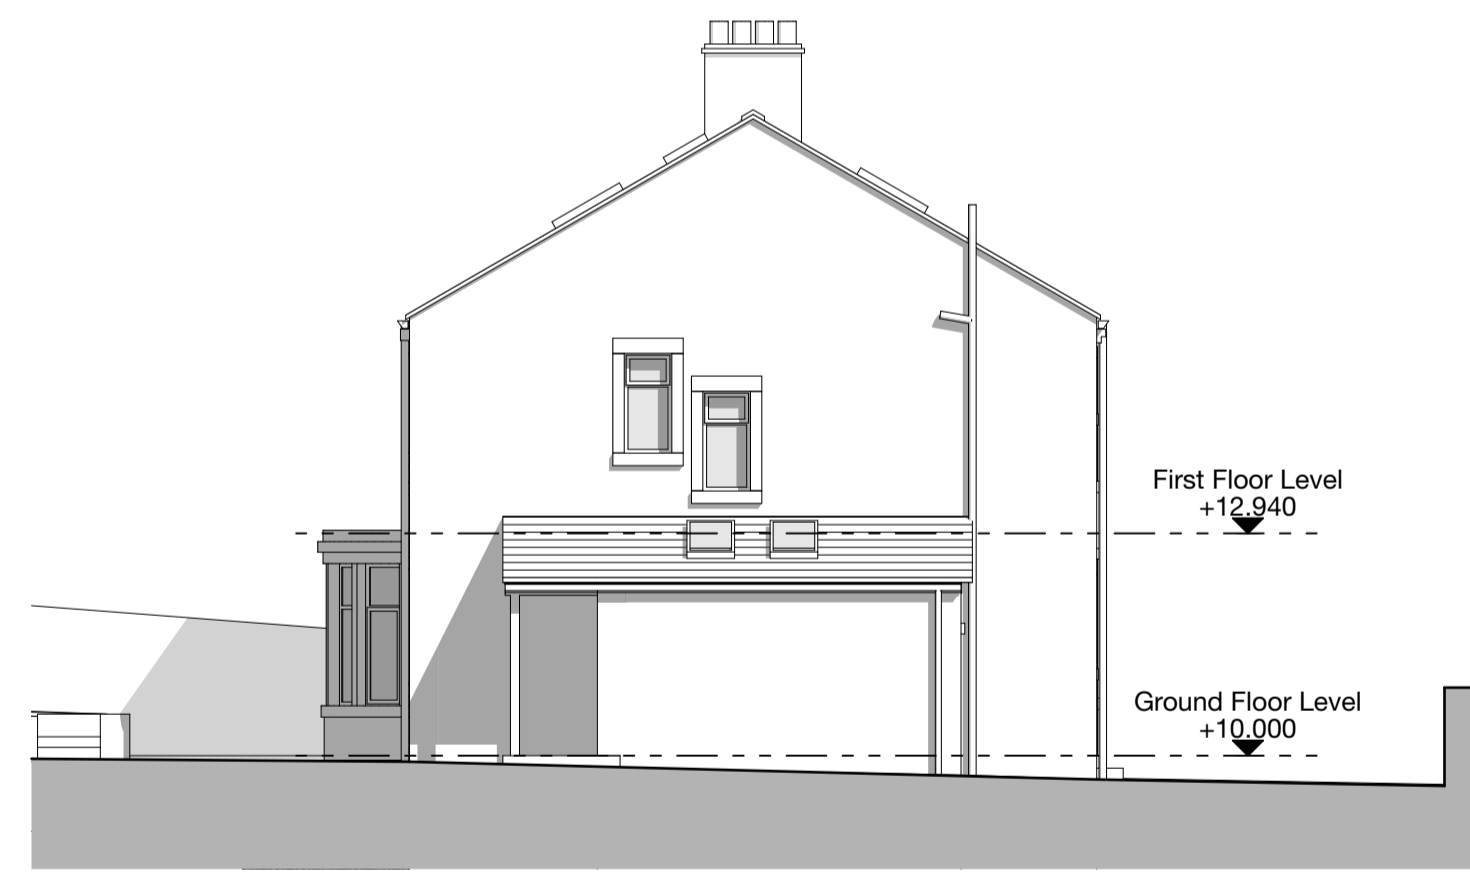


Proposed North Elevation - 1:100

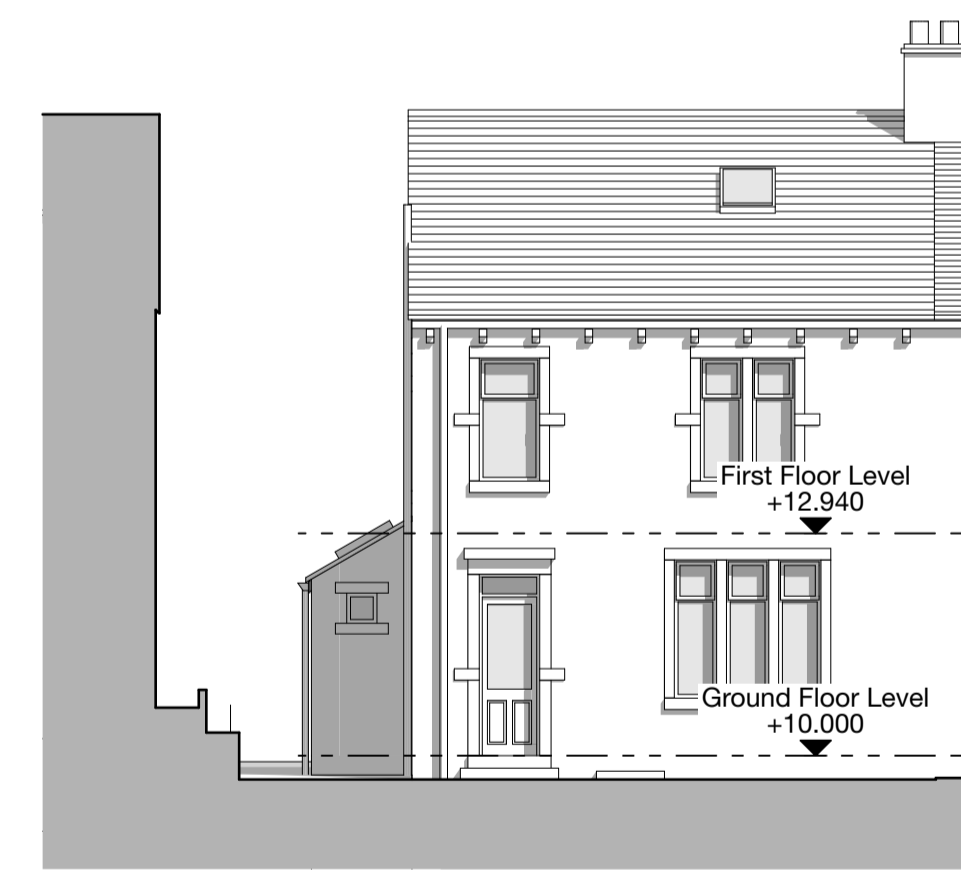



Proposed West Elevation - 1:100

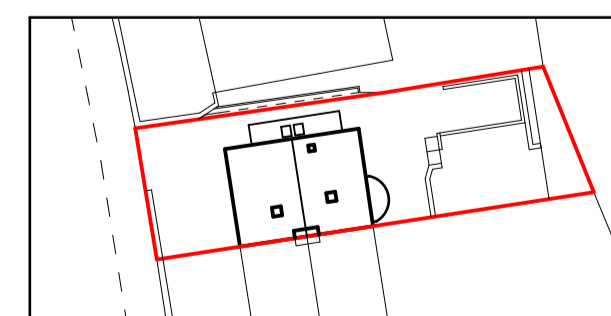


Proposed Site Plan - 1:500

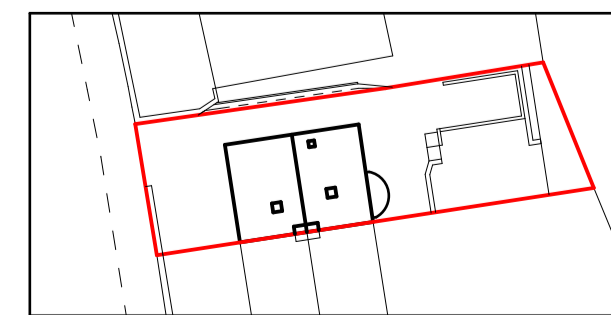

Existing Site Plan - 1:500

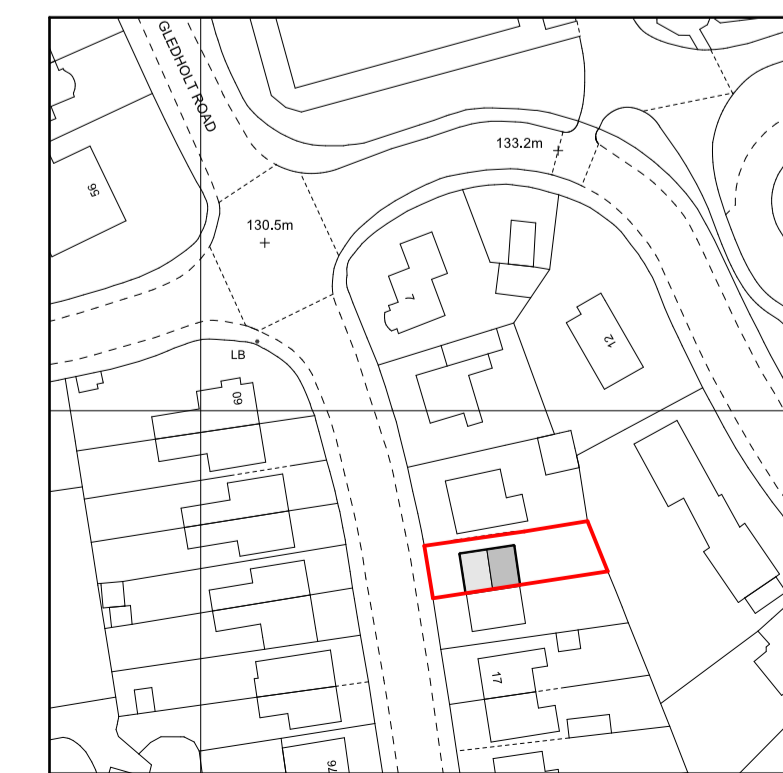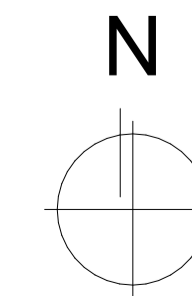



OS Plan - 1:1250

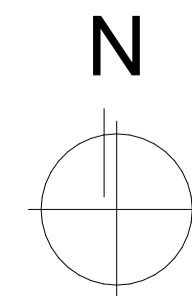

Notes

Do not scale from drawing, use figured dimensions only.
 All dimensions must be checked and verified on site prior to commencement of work and Architect to be notified of any discrepancies.
 This drawing is intended to permit overall scheme proposals only and cannot be used for construction purposes without further information.

Rev	Description	Drawn	Date
•	Drawing created.	JPH	23.03.26

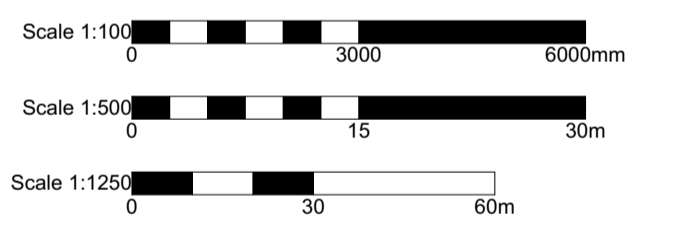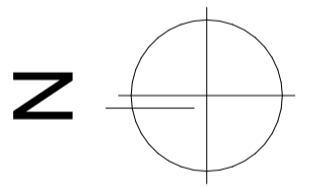

Client
Helen Jones

Site Address
 13, Gledholt Road, Huddersfield,
 HD1 4HD

Project Description
 Side Extension
 Status
 Planning

Date
 March 2026

Drawn
 JPH

Checked

Drawing	Scale @ A1
Existing & Proposed Ground Floor Plans & Elevations	1:100, 1:500, 1:1250
Drawing No. 3678 (0-) 03	Revision -

ONE17
 DESIGN
 THE DYEHOUSE, ARMITAGE BRIDGE
 HUDDERSFIELD, WEST YORKS HD4 7PD
 T 01484 448000 E SOLUTIONS@ONE17DESIGN.COM
 ONE17DESIGN.COM