


This drawing is the copyright and remains the property of Charrette Architecture Ltd and must not be reproduced in whole or in part without their written permission. Refer to printed dimensions. All dimensions are to be checked by using site measurements and discrepancies reported to the designers. This drawing must be read in conjunction with all other Consultants and Subcontractors drawings, together with any written specifications and relevant contract documents

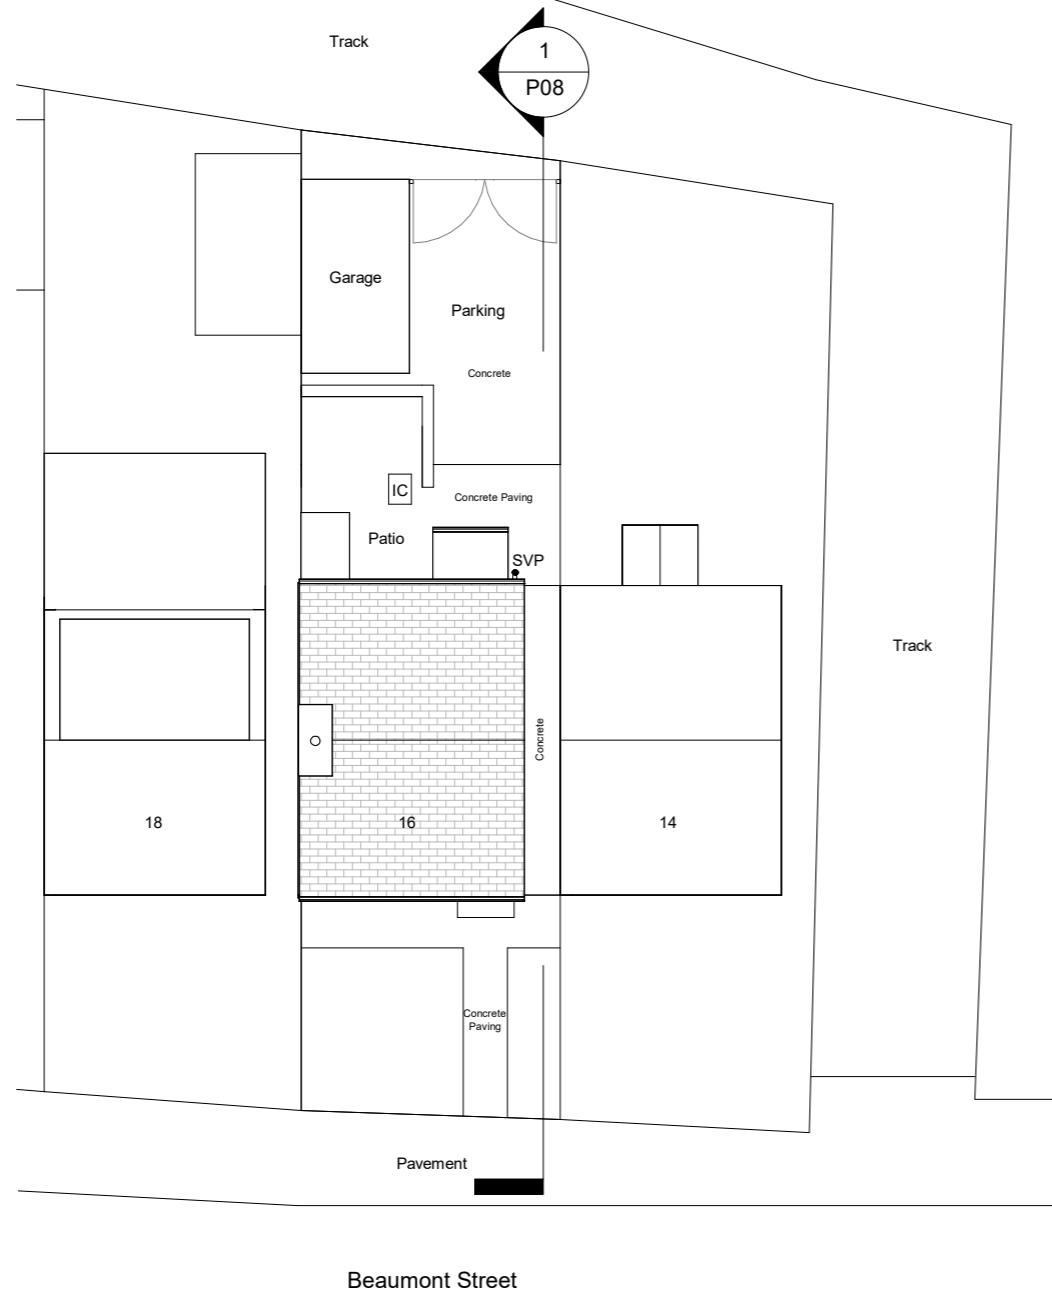


Existing Site Plan  
Scale 1 : 200

Site Area = 175.6m<sup>2</sup>



Proposed Site Plan  
Scale 1 : 200

 

1:200 SCALE BAR

# Charrette Architecture Ltd

Charrette Architecture Ltd  
Emley Huddersfield  
West Yorkshire HD8 9RU  
Mobile: 07801 816598  
Email: dale@charrettearchitecture.co.uk  
Web: www.charrettearchitecture.co.uk

Project 16 Beaumont Street  
Emley  
Huddersfield  
HD8 9RN

Date 23/02/26 Scale 1 : 200

Client Josh Fletcher

Title Site Block Plans

Sheet Size A3 Drawn DRJ

B	Roof amended	DRJ	03.06.26
A	Planning Issue	DRJ	19.03.26
RE	DESCRIPTION	BY	DATE
Issue <b>Planning</b>			
Project Ref.	Drawing No.	Revision	
130	P02	B	