





PROPOSED SITE PLAN
1:100

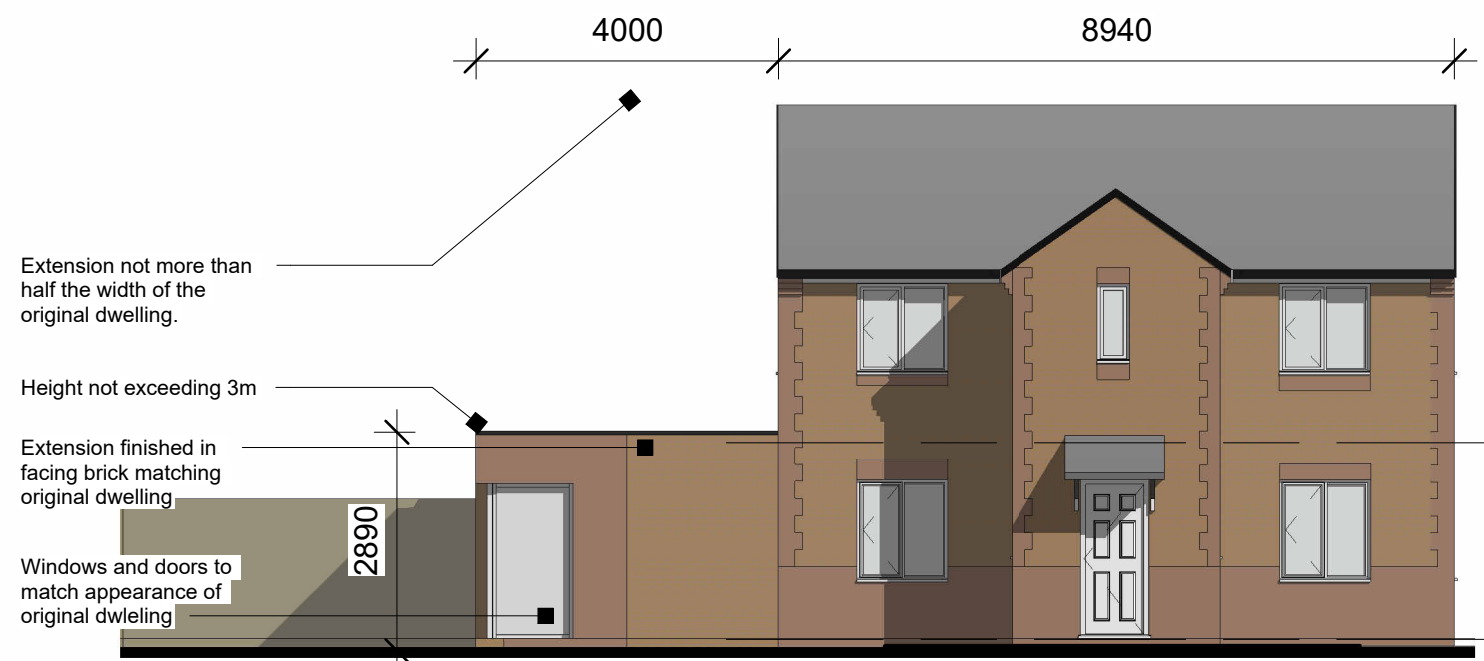

PROPOSED FRONT ELEVATION
1:100




PROPOSED SE SIDE ELEVATION
1:100

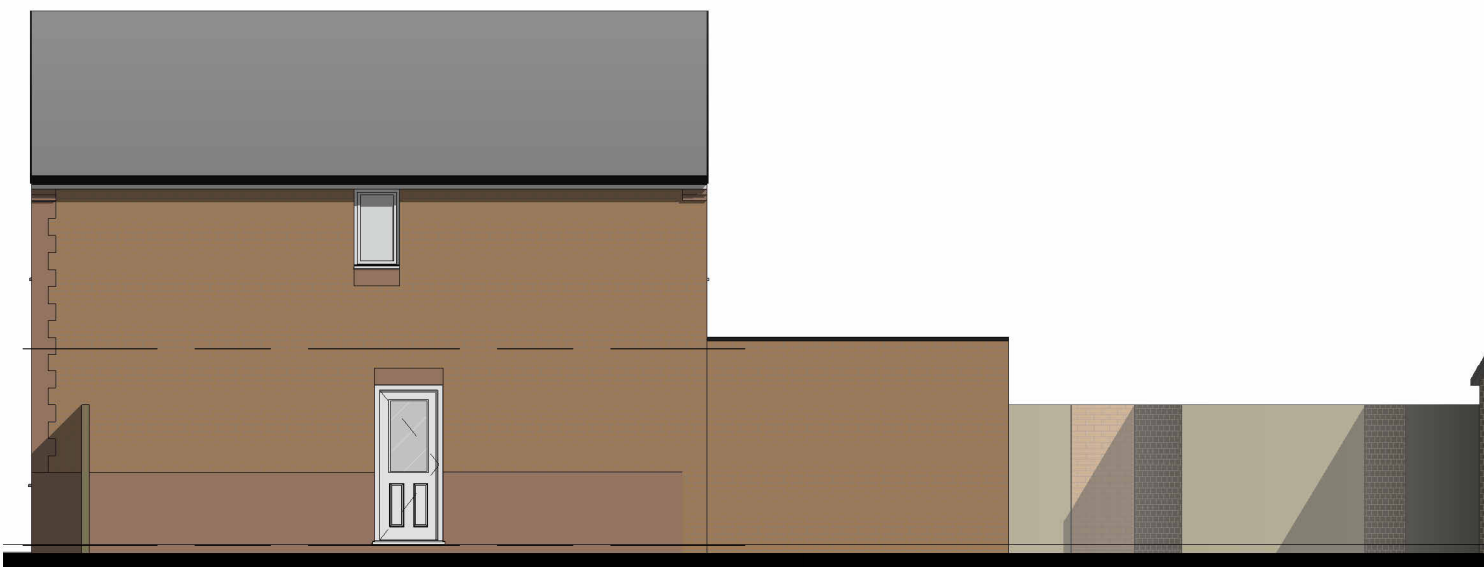


PROPOSED REAR ELEVATION
1:100



PROPOSED NW SIDE ELEVATION
1:100

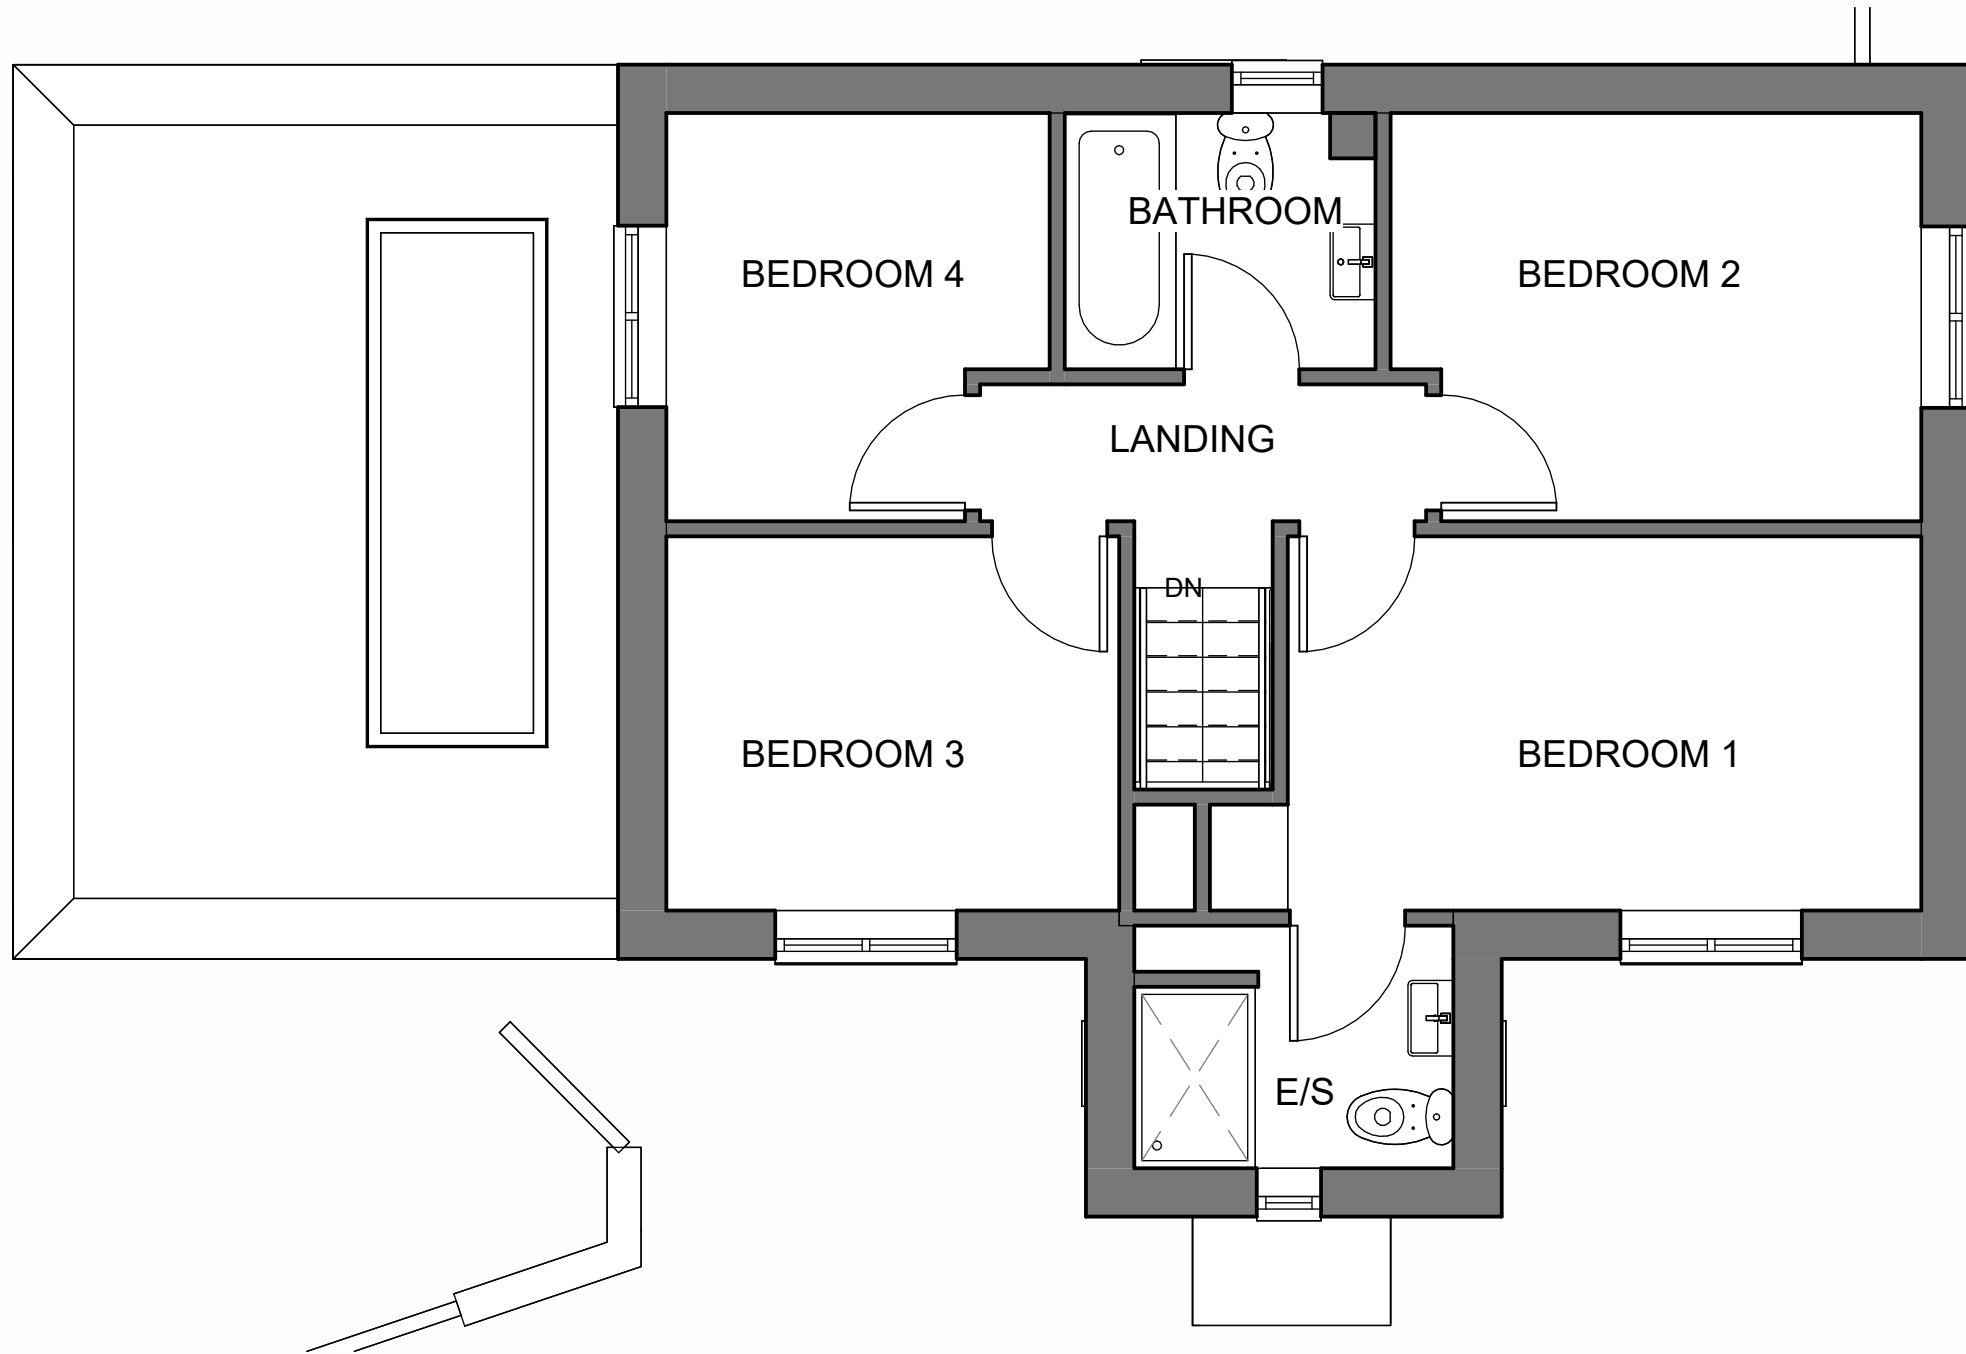

PROPOSED FIRST FLOOR PLAN
1:50

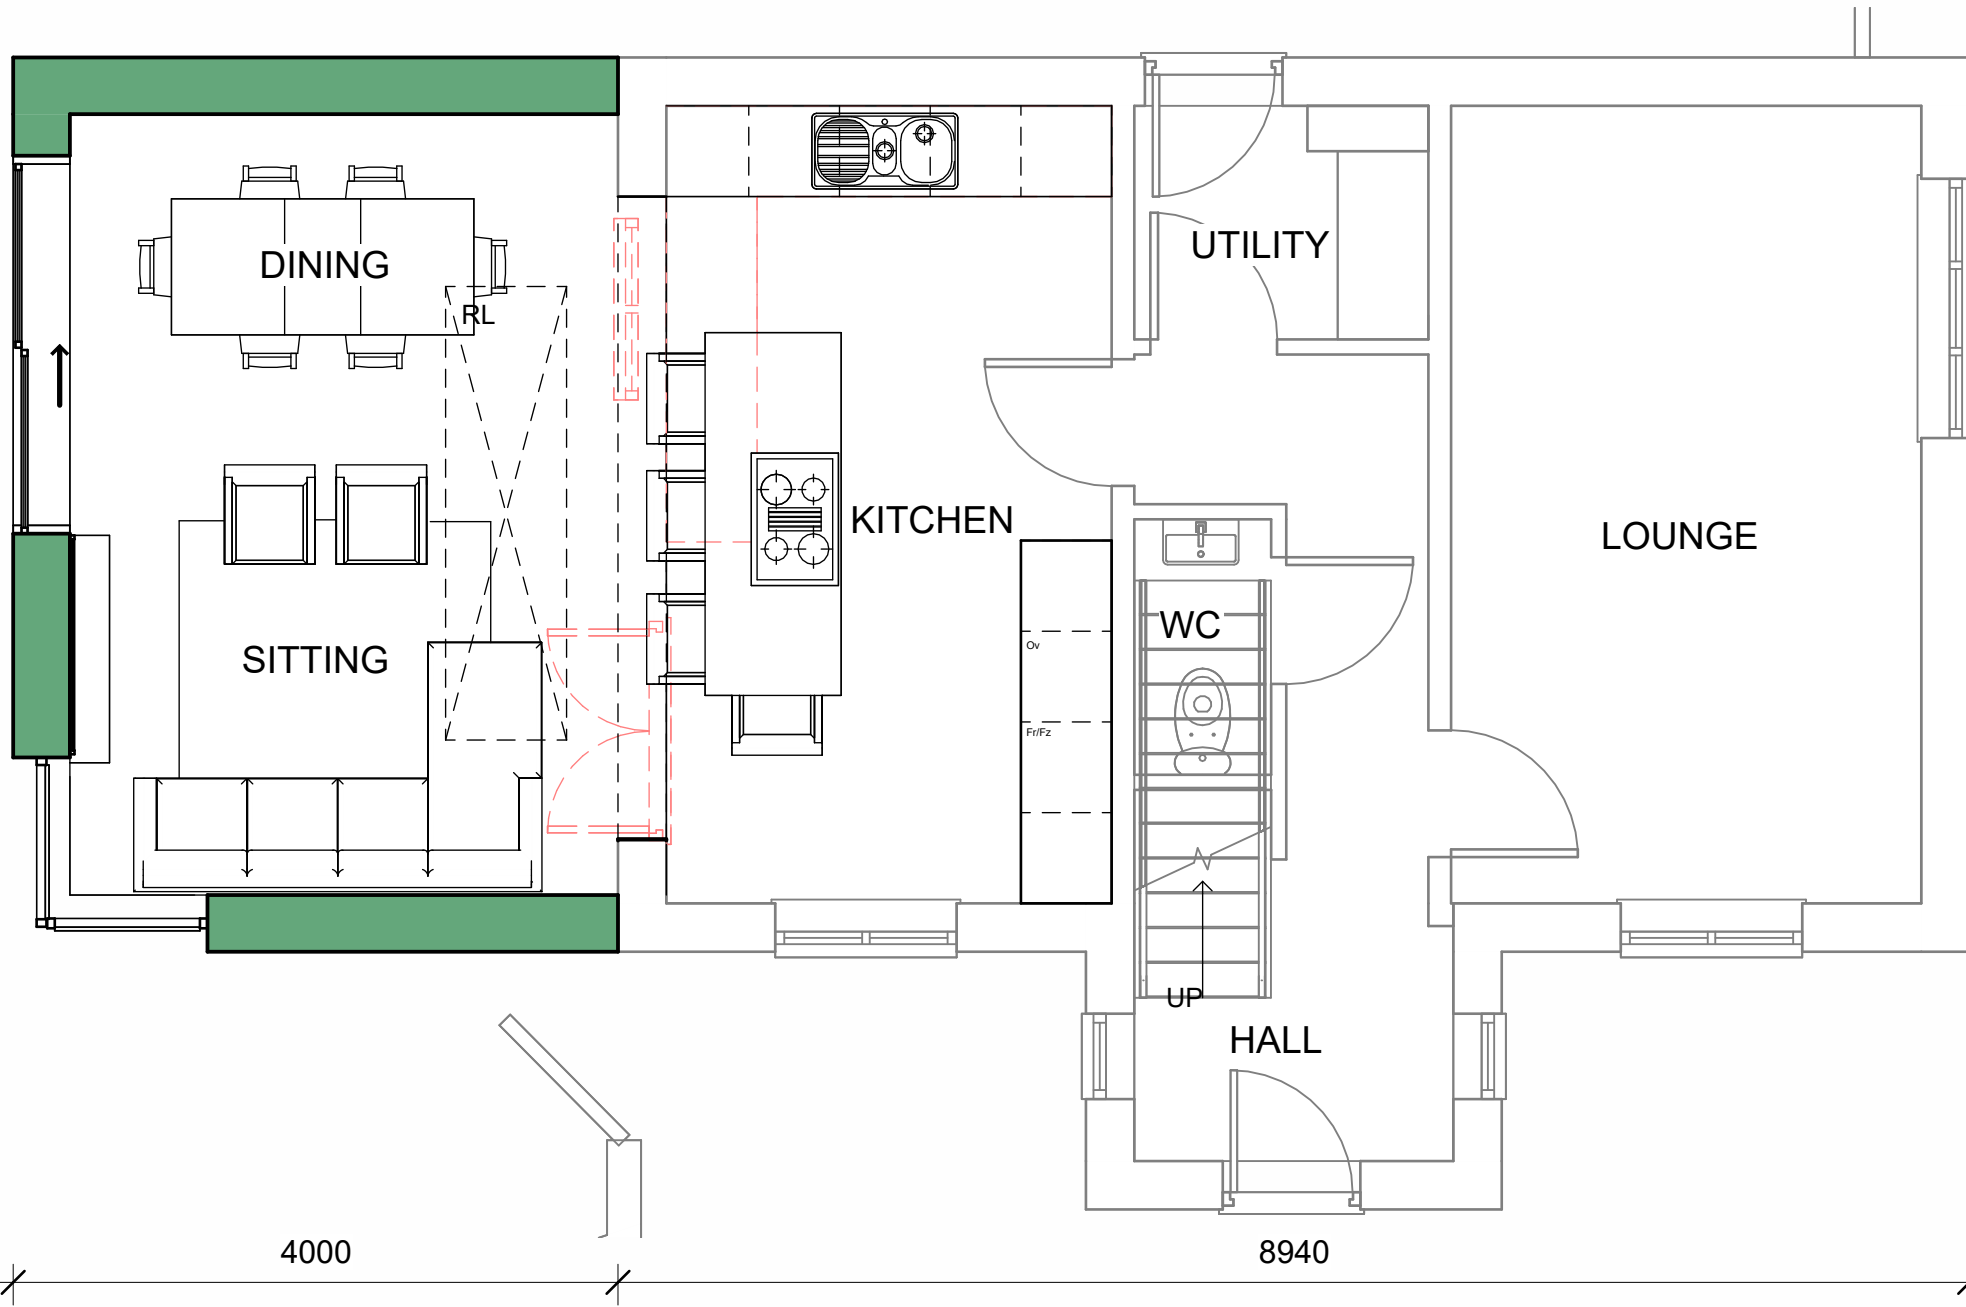

PROPOSED GROUND FLOOR PLAN
1:50

This drawing along with the design is property and copyright of Hill Rise Architecture Ltd. and shall not be reproduced without express written consent.

This drawing should be read in conjunction with associated drawings, specifications and other consultant information.

Only figured dimensions should be used, any dimensions should be site checked prior to construction.

Any discrepancies shall be reported to the architect. If in doubt - ask.

0 1 2 3 4 5
GRAPHIC SCALE: 1:50

0 1 2 3 4 5 10
GRAPHIC SCALE: 1:100



Client
Mr & Mrs Busby

Project
12 Fishermans Walk, Mirfield

Drawing Title
Proposed Plans and Elevations

Drawing No	2026111-102	Rev No	P2
Scale	As indicated @ A1	Date Drawn	Mar'26
Purpose of Issue	PLANNING	Drawn By	JF
hello@hillrisearchitecture.co.uk +44(0)17356 048 202		hillrisearchitecture.co.uk Hill Rise, 1-3 Chapel Lane, HD8 9SP	
RIBA Chartered Practice		ARB Registration Board	