



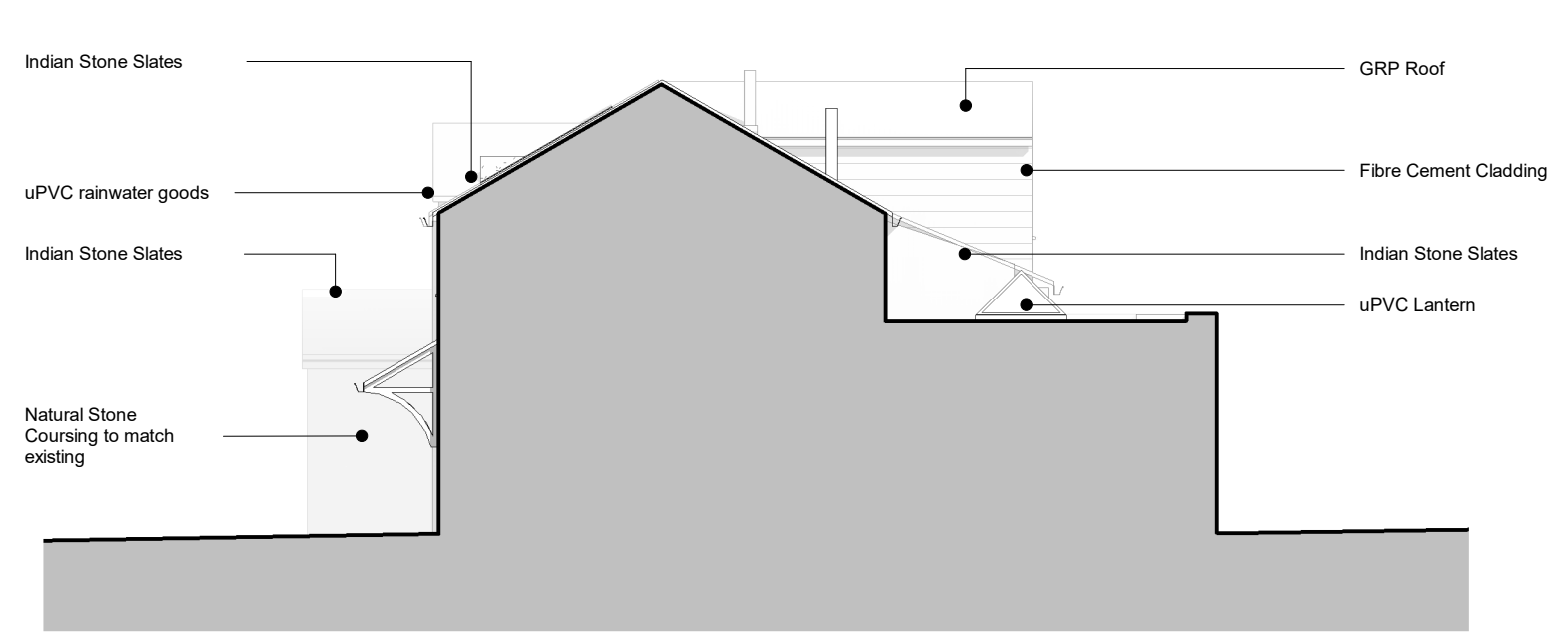

E2 Proposed East Elevation
1 : 100

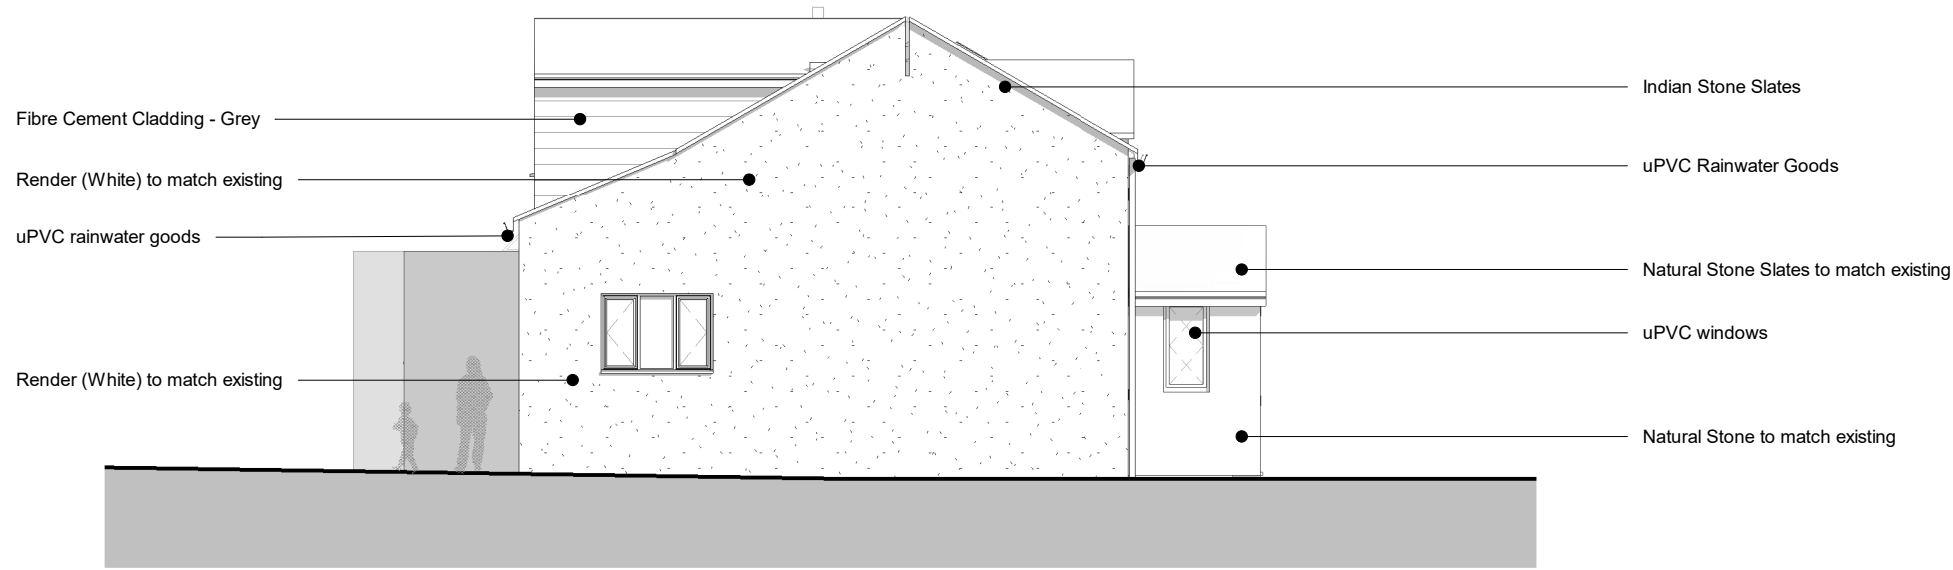


E3 Proposed North Elevation
1 : 100




E1 Proposed West Elevation
1 : 100




E4 Proposed South Elevation
1 : 100

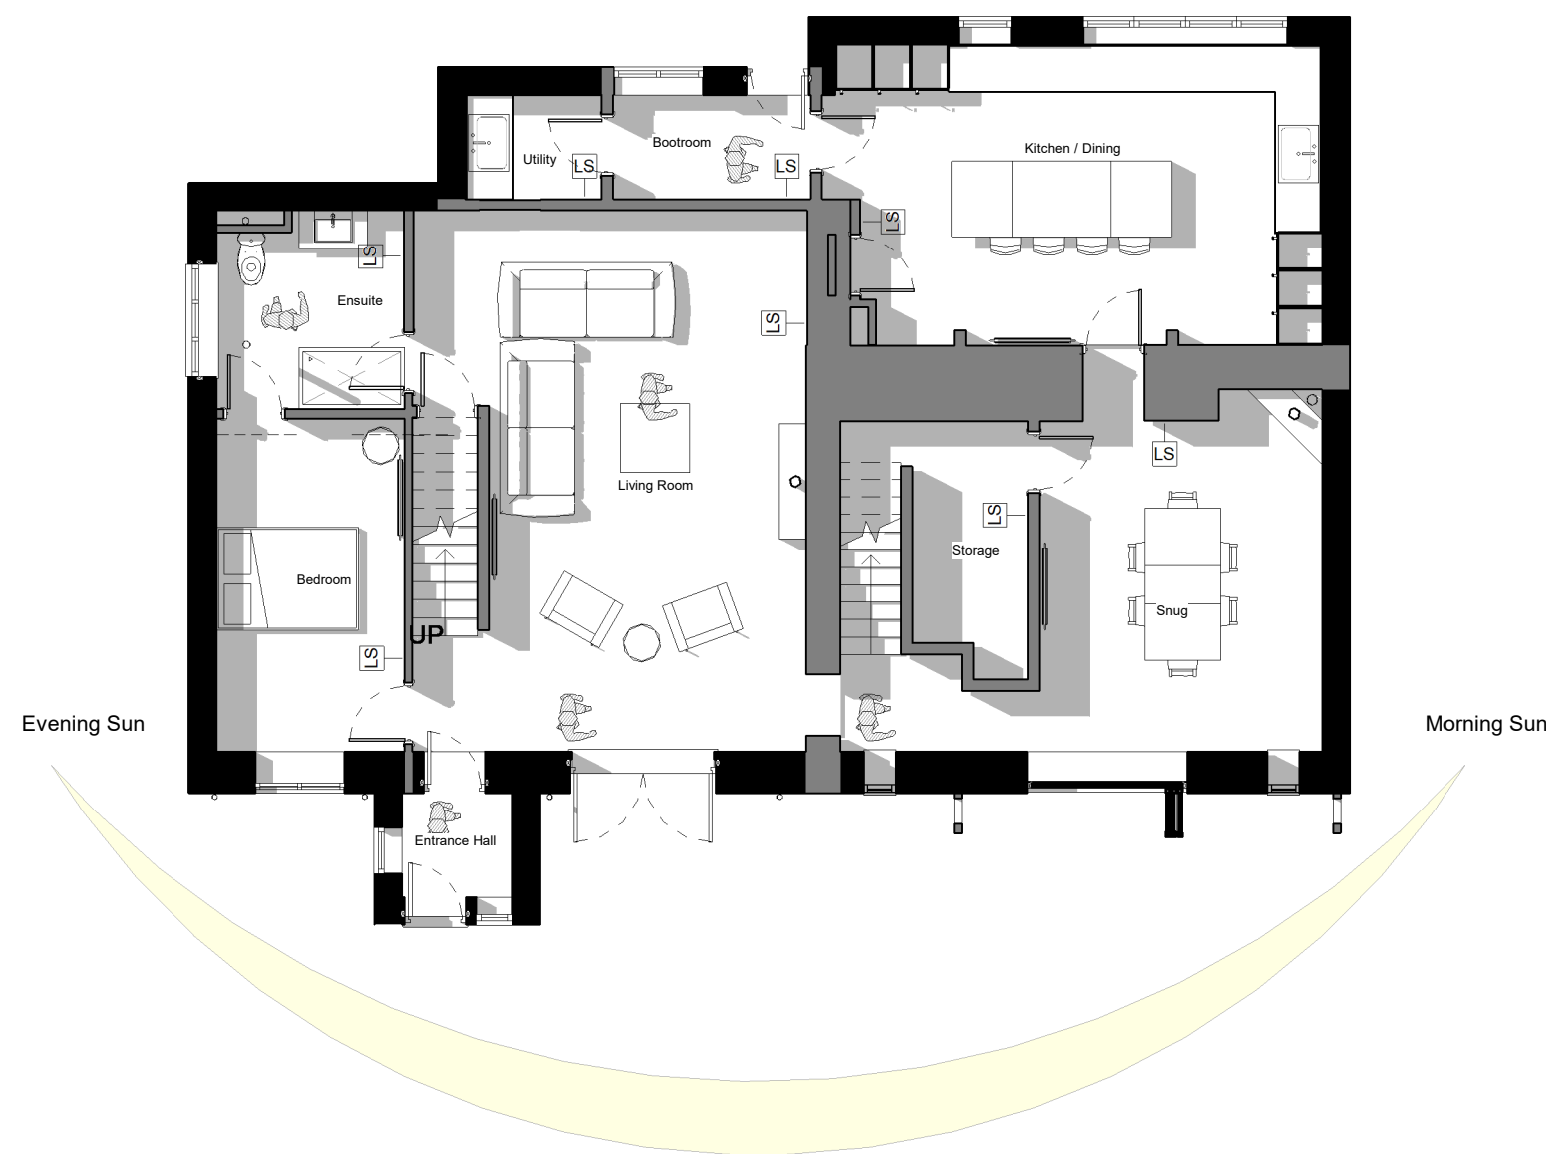

0 Proposed Ground Floor GA Plan
1 : 100

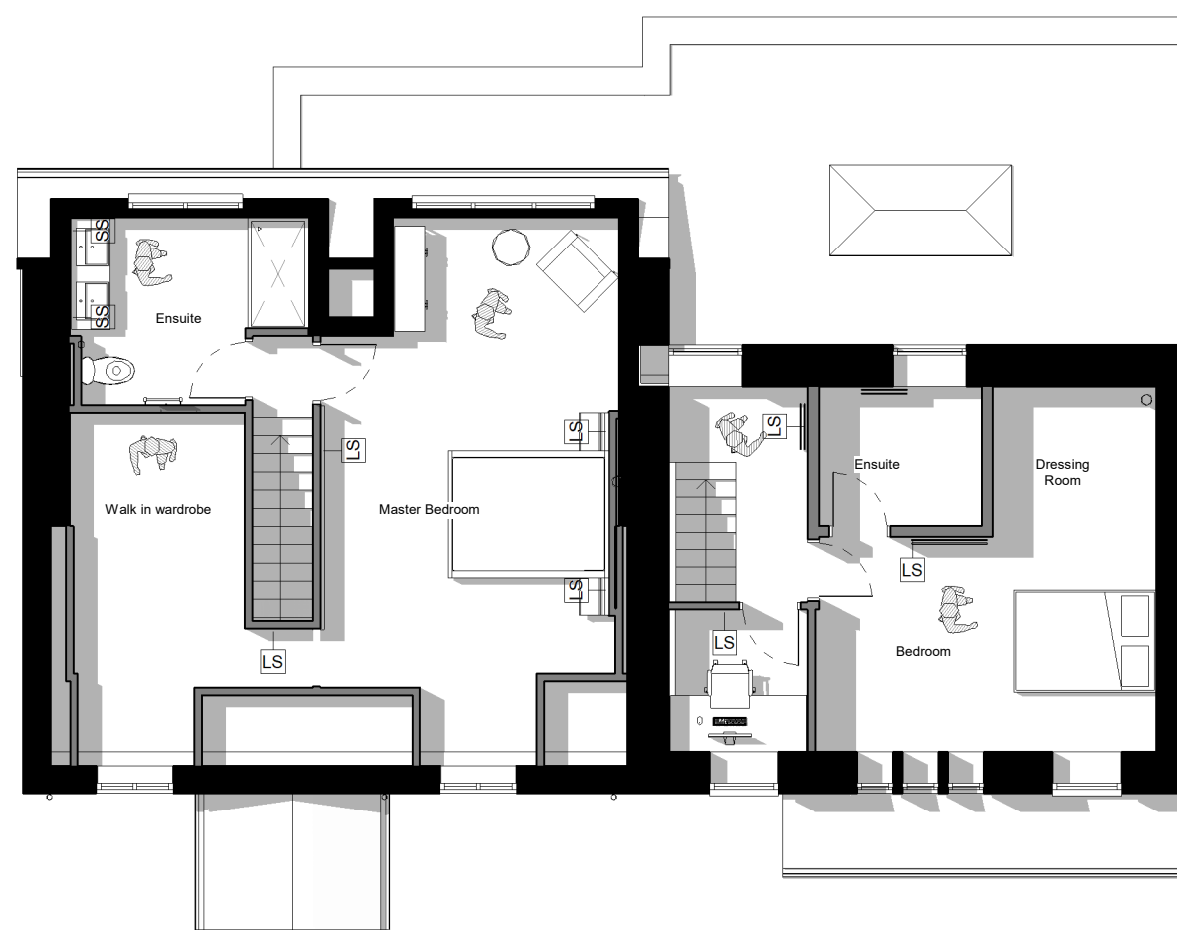

1 Proposed First Floor GA Plan
1 : 100

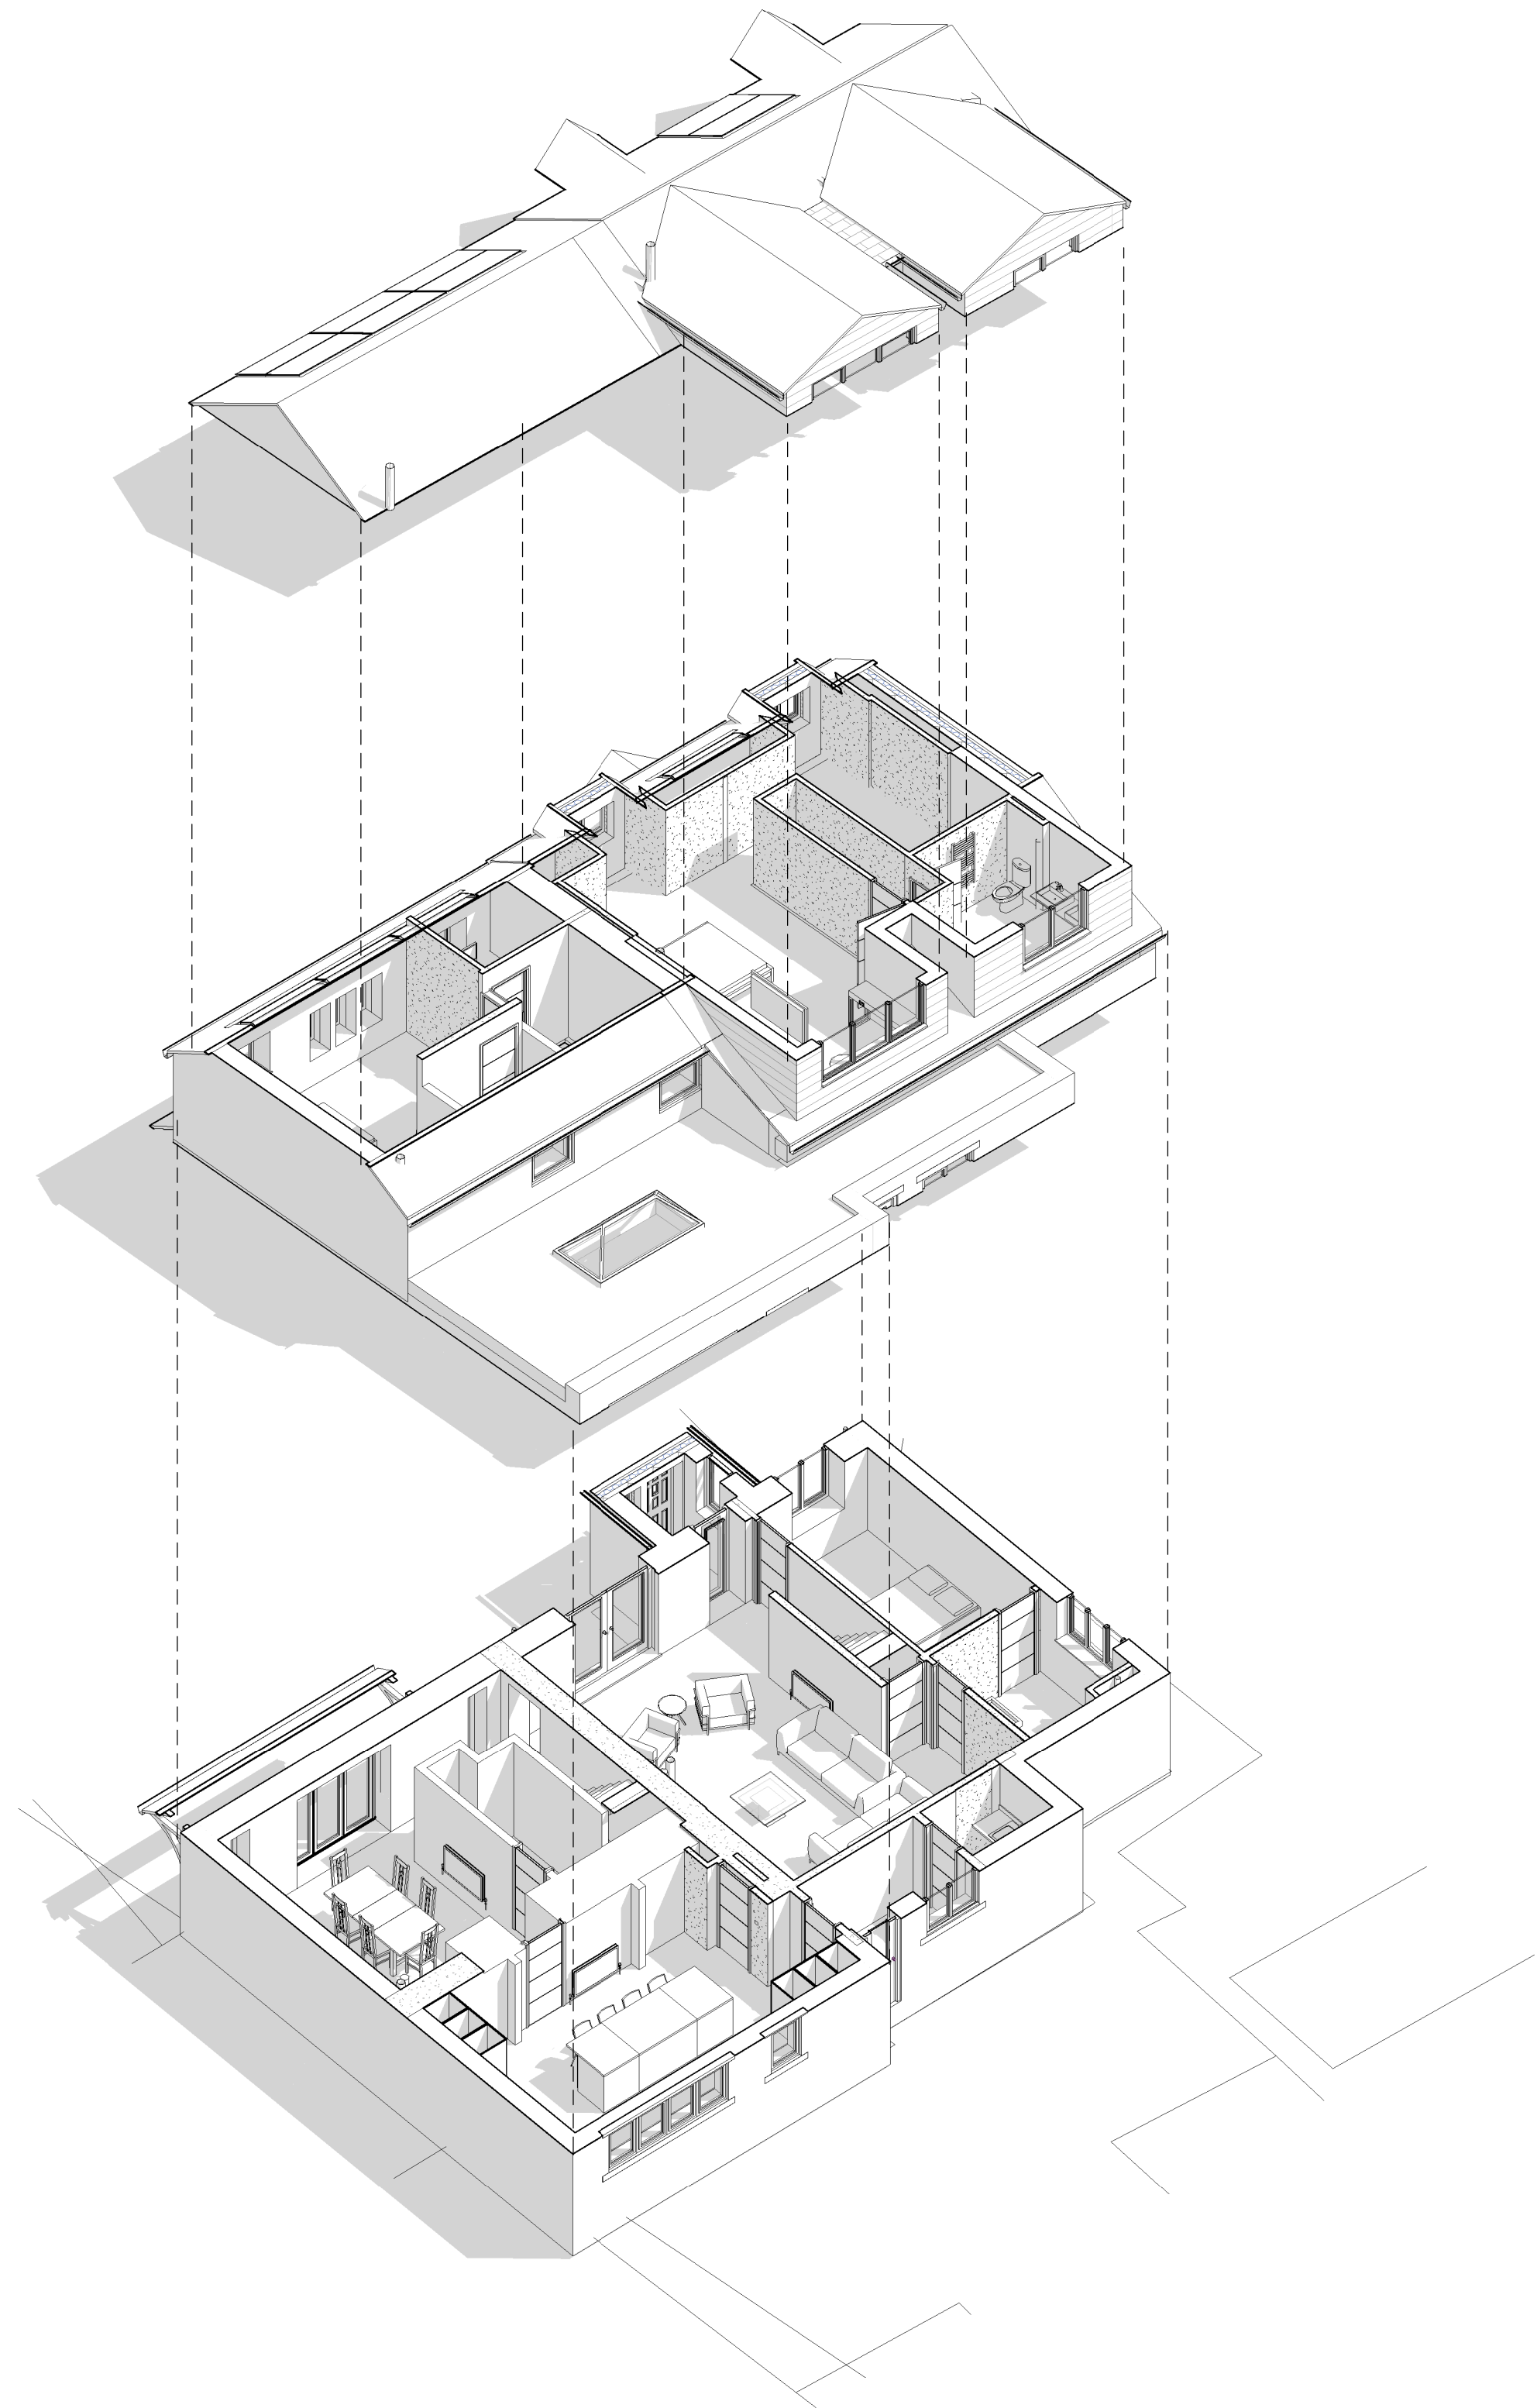

A Axonometric Floor Plans

P04	Updated to suit KMBC comments	11.08.2026	STE	STE
P03	Planning Issue	12.04.2026	STE	STE
P02	Revised to suit Client comments	07.04.2026	STE	STE
P01	Issued for Client comment.	01.04.2026	STE	STE
Rev	Description	Date	Dr by	App by

Contractor must verify all dimensions on site before commencing any work or shop drawings. If this drawing exceeds the quantities taken in any way the Architects are to be informed before the work is initiated. Only figured dimensions to be taken from this drawing. Do not scale off this drawing. Drawings based on Ordnance Survey and / or existing record drawings - design and drawing content subject to Site Survey, Structural Survey, Site Investigations, Planning and Statutory Requirements and Approvals. Authorised reproduction from Ordnance Survey Map with permission of the Controller of Her Majesty's Stationery Office. Crown Copyright reserved. OneFourOne Architects Ltd.

Notes:

GENERAL NOTES


- THIS DRAWING WAS PREPARED FOR PLANNING APPROVAL ONLY - DO NOT USE FOR BUILDING REGULATIONS OR CONSTRUCTION PURPOSES.
- DO NOT SCALE FROM THIS DRAWING.
- ANY DISCREPANCY MUST BE BROUGHT TO THE ATTENTION OF STEPHENSON ARCHITECTS. IF IN DOUBT, ASK.

- ANY MODIFICATION TO THIS DRAWING MUST BE CARRIED OUT BY STEPHENSON ARCHITECTS.
- THIS DRAWING REMAINS THE COPYRIGHT OF STEPHENSON ARCHITECTS. PLEASE OBTAIN PERMISSIONS BEFORE COPYING.
- ALL MECHANICAL AND ELECTRICAL ELEMENTS ARE SHOWN INDICATIVELY. FOR ALL M&E INSTALLATIONS REFER TO THE ATTENTION OF ENGINEERS DESIGN, DETAILS AND SPECIFICATION

- ALL STRUCTURAL ELEMENTS ARE SHOWN INDICATIVELY. FOR ALL ELEMENTS OF STRUCTURE REFER TO STRUCTURAL ENGINEERS AND SPECIALIST SUB-CONTRACTOR / FABRICATORS DESIGN, DETAILS AND SPECIFICATION.
- WHERE METHOD OF CONSTRUCTION INCORPORATES TIMBER / LIGHT GAUGE STEEL FRAME ALL ELEMENTS OF FRAME INCLUDING STUD LOCATIONS, NOGGINs, LINTELS, TRUSSES AND WIND BRACING TO FRAMING MANUFACTURERS DESIGN, CALCULATIONS & SPECIFICATIONS.

DRAWING PREPARED FOR PLANNING APPROVAL ONLY - DO NOT USE FOR BUILDING REGULATIONS OR CONSTRUCTION PURPOSES.

SCALE 1 : 100

 

Date created 11/04/19	Client Name Mr & Mrs A Field	Project number: 2026.00103.000
Approved by: --	Project 20 Rowley Hill, Lepton	
Drawn by: STE	Title: Combined Proposed GA Floor Plans and Elevations	
Scale: As indicated	Drawing number: 20RH-STE-XX-ZZ-DR-A-20-002	Status: PL Revision: P04

Stephenson.
ARCHITECTS

Stephenson Architects
1 Park Farm Court
Farnley Tyas
Huddersfield
HD4 6EQ
United Kingdom

T +447730 691282
E hello@stephensonarchitects.co.uk
www.stephensonarchitects.co.uk