


**FRONT ELEVATION**  
Scale 1:20

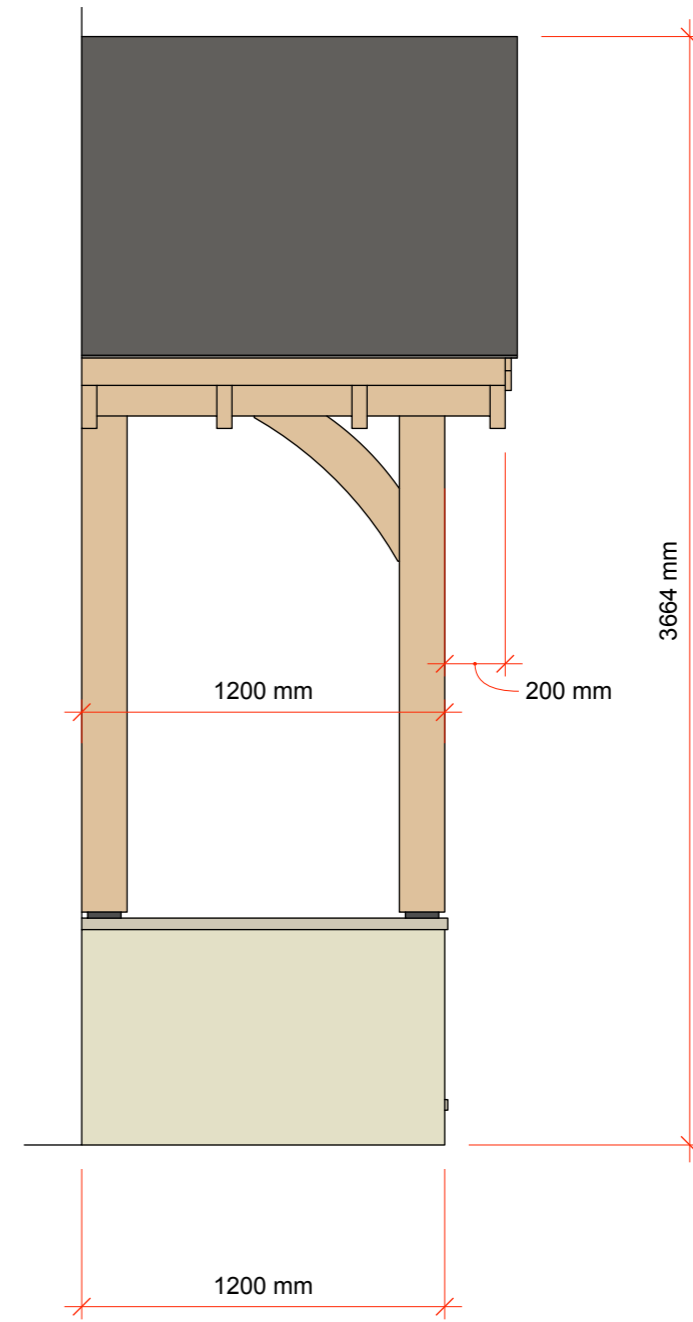

**SIDE ELEVATION**  
Scale 1:20

**NOTES**

**Copyright Notice:**  
This drawing is the intellectual property of the designer and may not be reproduced, stored or used without prior written consent, in accordance with international copyright laws.

**Scaling Prohibition:**  
Do not scale this drawing. Use figured dimensions only

**Dimensions & Verification:**  
All dimensions are in millimetres unless noted otherwise. The contractor shall verify all site dimensions and report any discrepancies to the designer prior to construction

**Codes & standards:**  
All work shall comply with applicable local building codes, regulations, and internationally recognised construction standards.

**REVISIONS**

**A - 12.03.2026**  
Height amended to suit client's comments.

**DRAWN BY**  
LT

**ISSUE DATE**  
09.03.2026

**SCALE @ A3**  
1:20

**CLIENT**  
Helen Jackson

**PROJECT ADDRESS**  
52 Church Street,  
Emley,  
Huddersfield,  
HD8 9RP

**DRAWING TITLE**  
Porch Elevations

**HJ03/26-01(A)**