



SIDE ELEVATION - SOUTH




FRONT ELEVATION - EAST

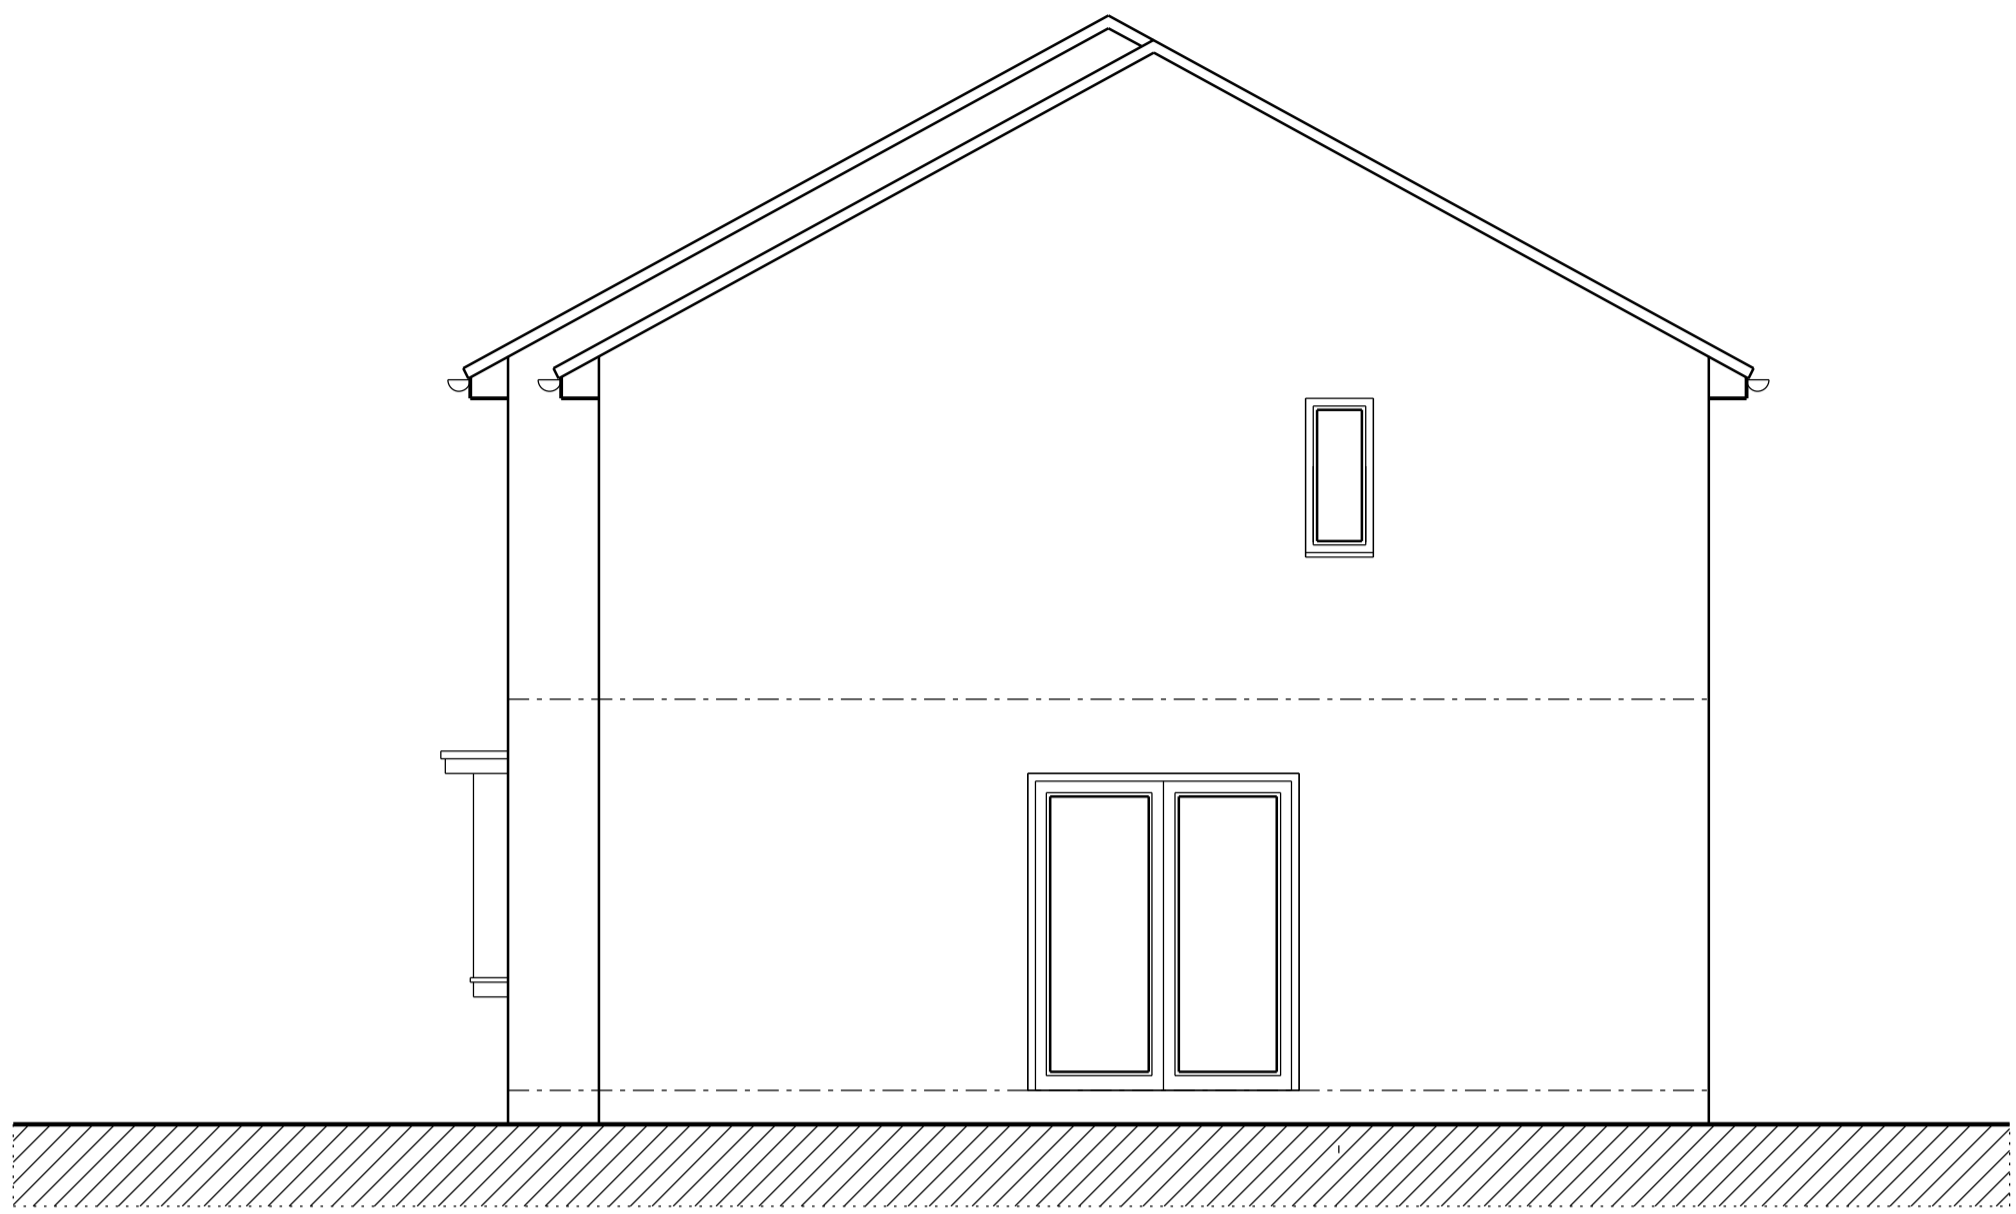

SIDE ELEVATION - NORTH

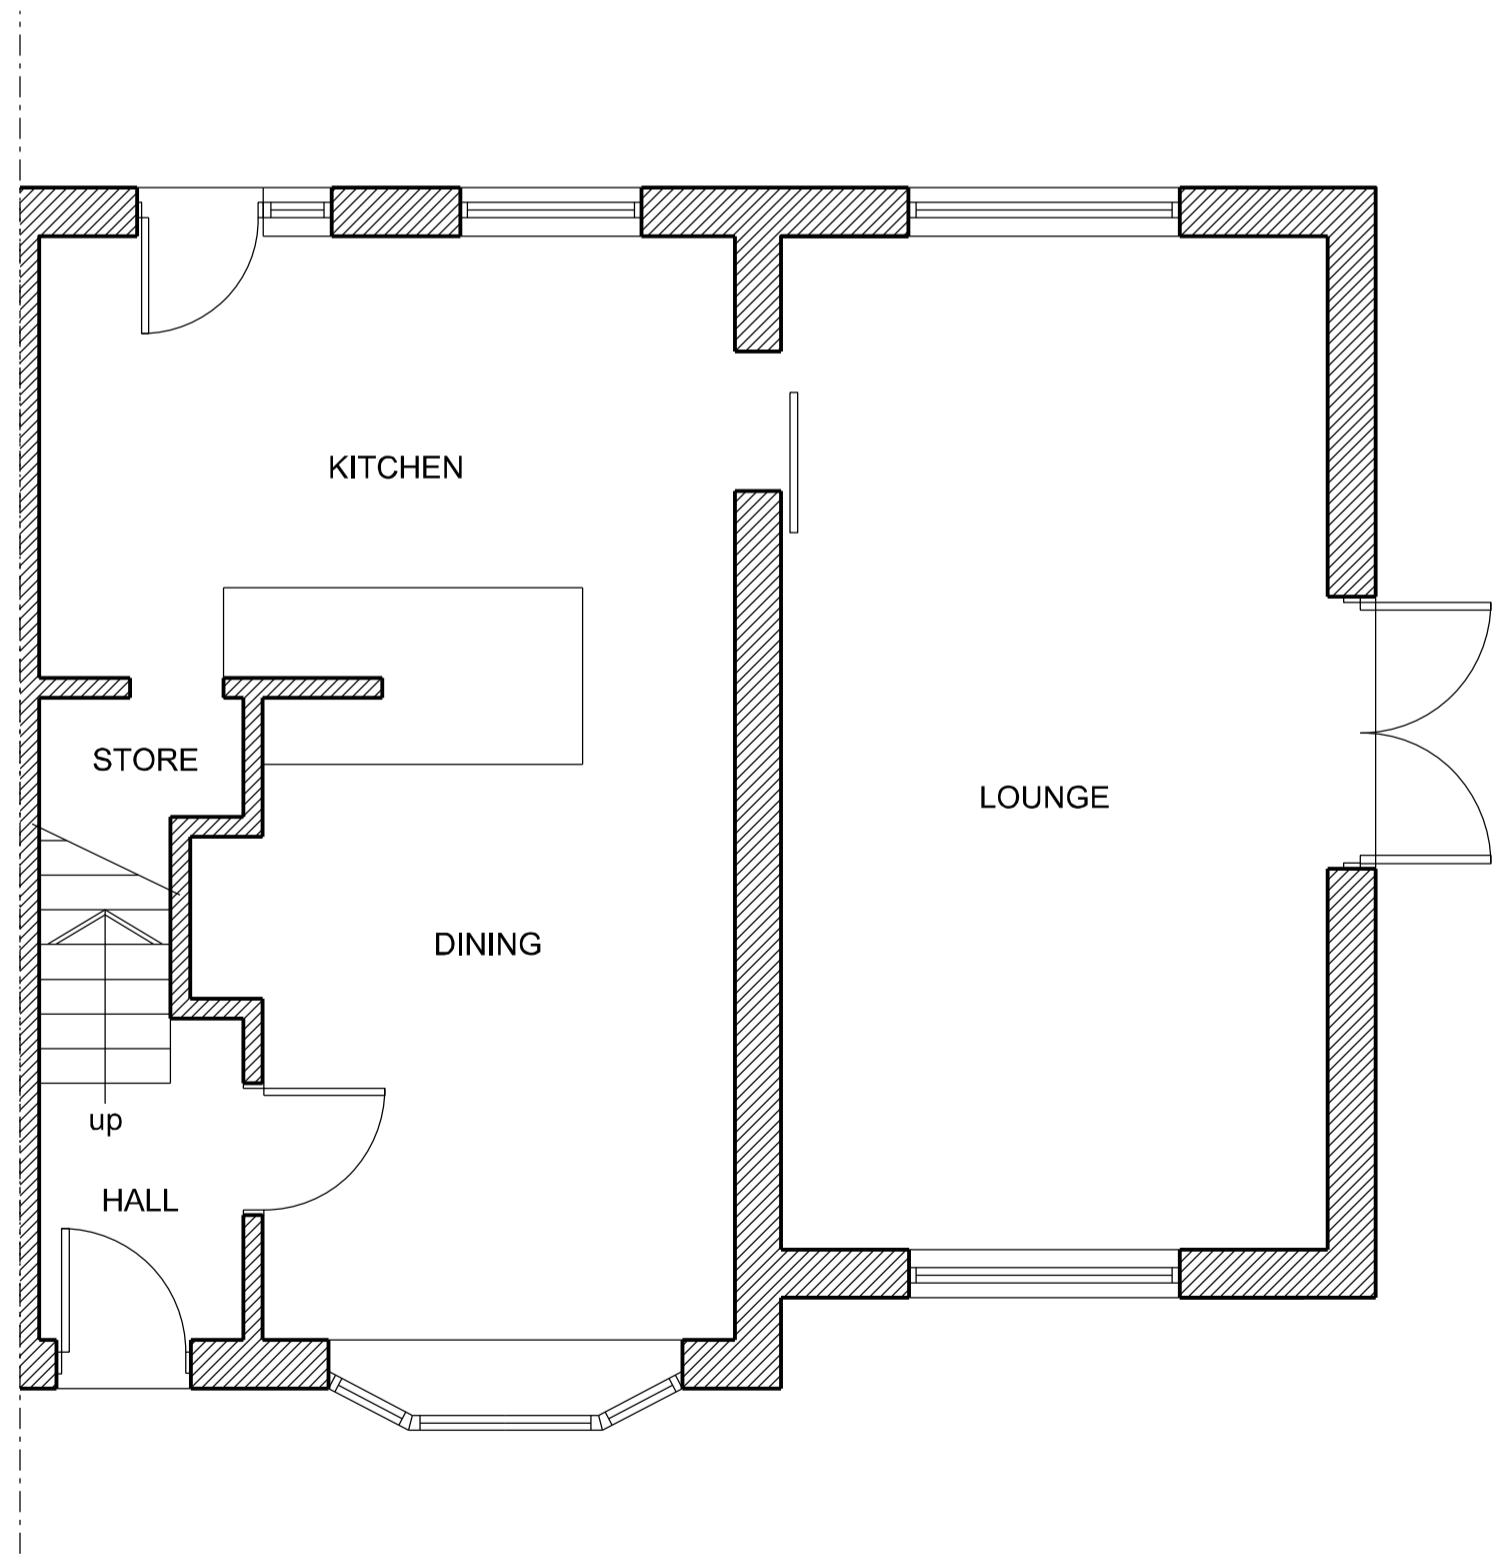

GROUND FLOOR PLAN

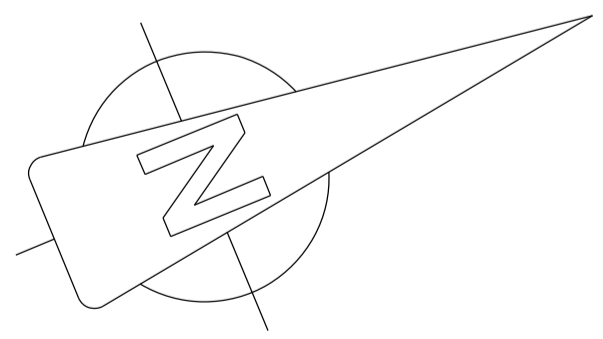

SCALE 1:50 @ A1 1:100@A3

EXISTING

6 Lee Court, Liversedge WF15 6QT