





FRONT ELEVATION - EAST




REAR ELEVATION - WEST

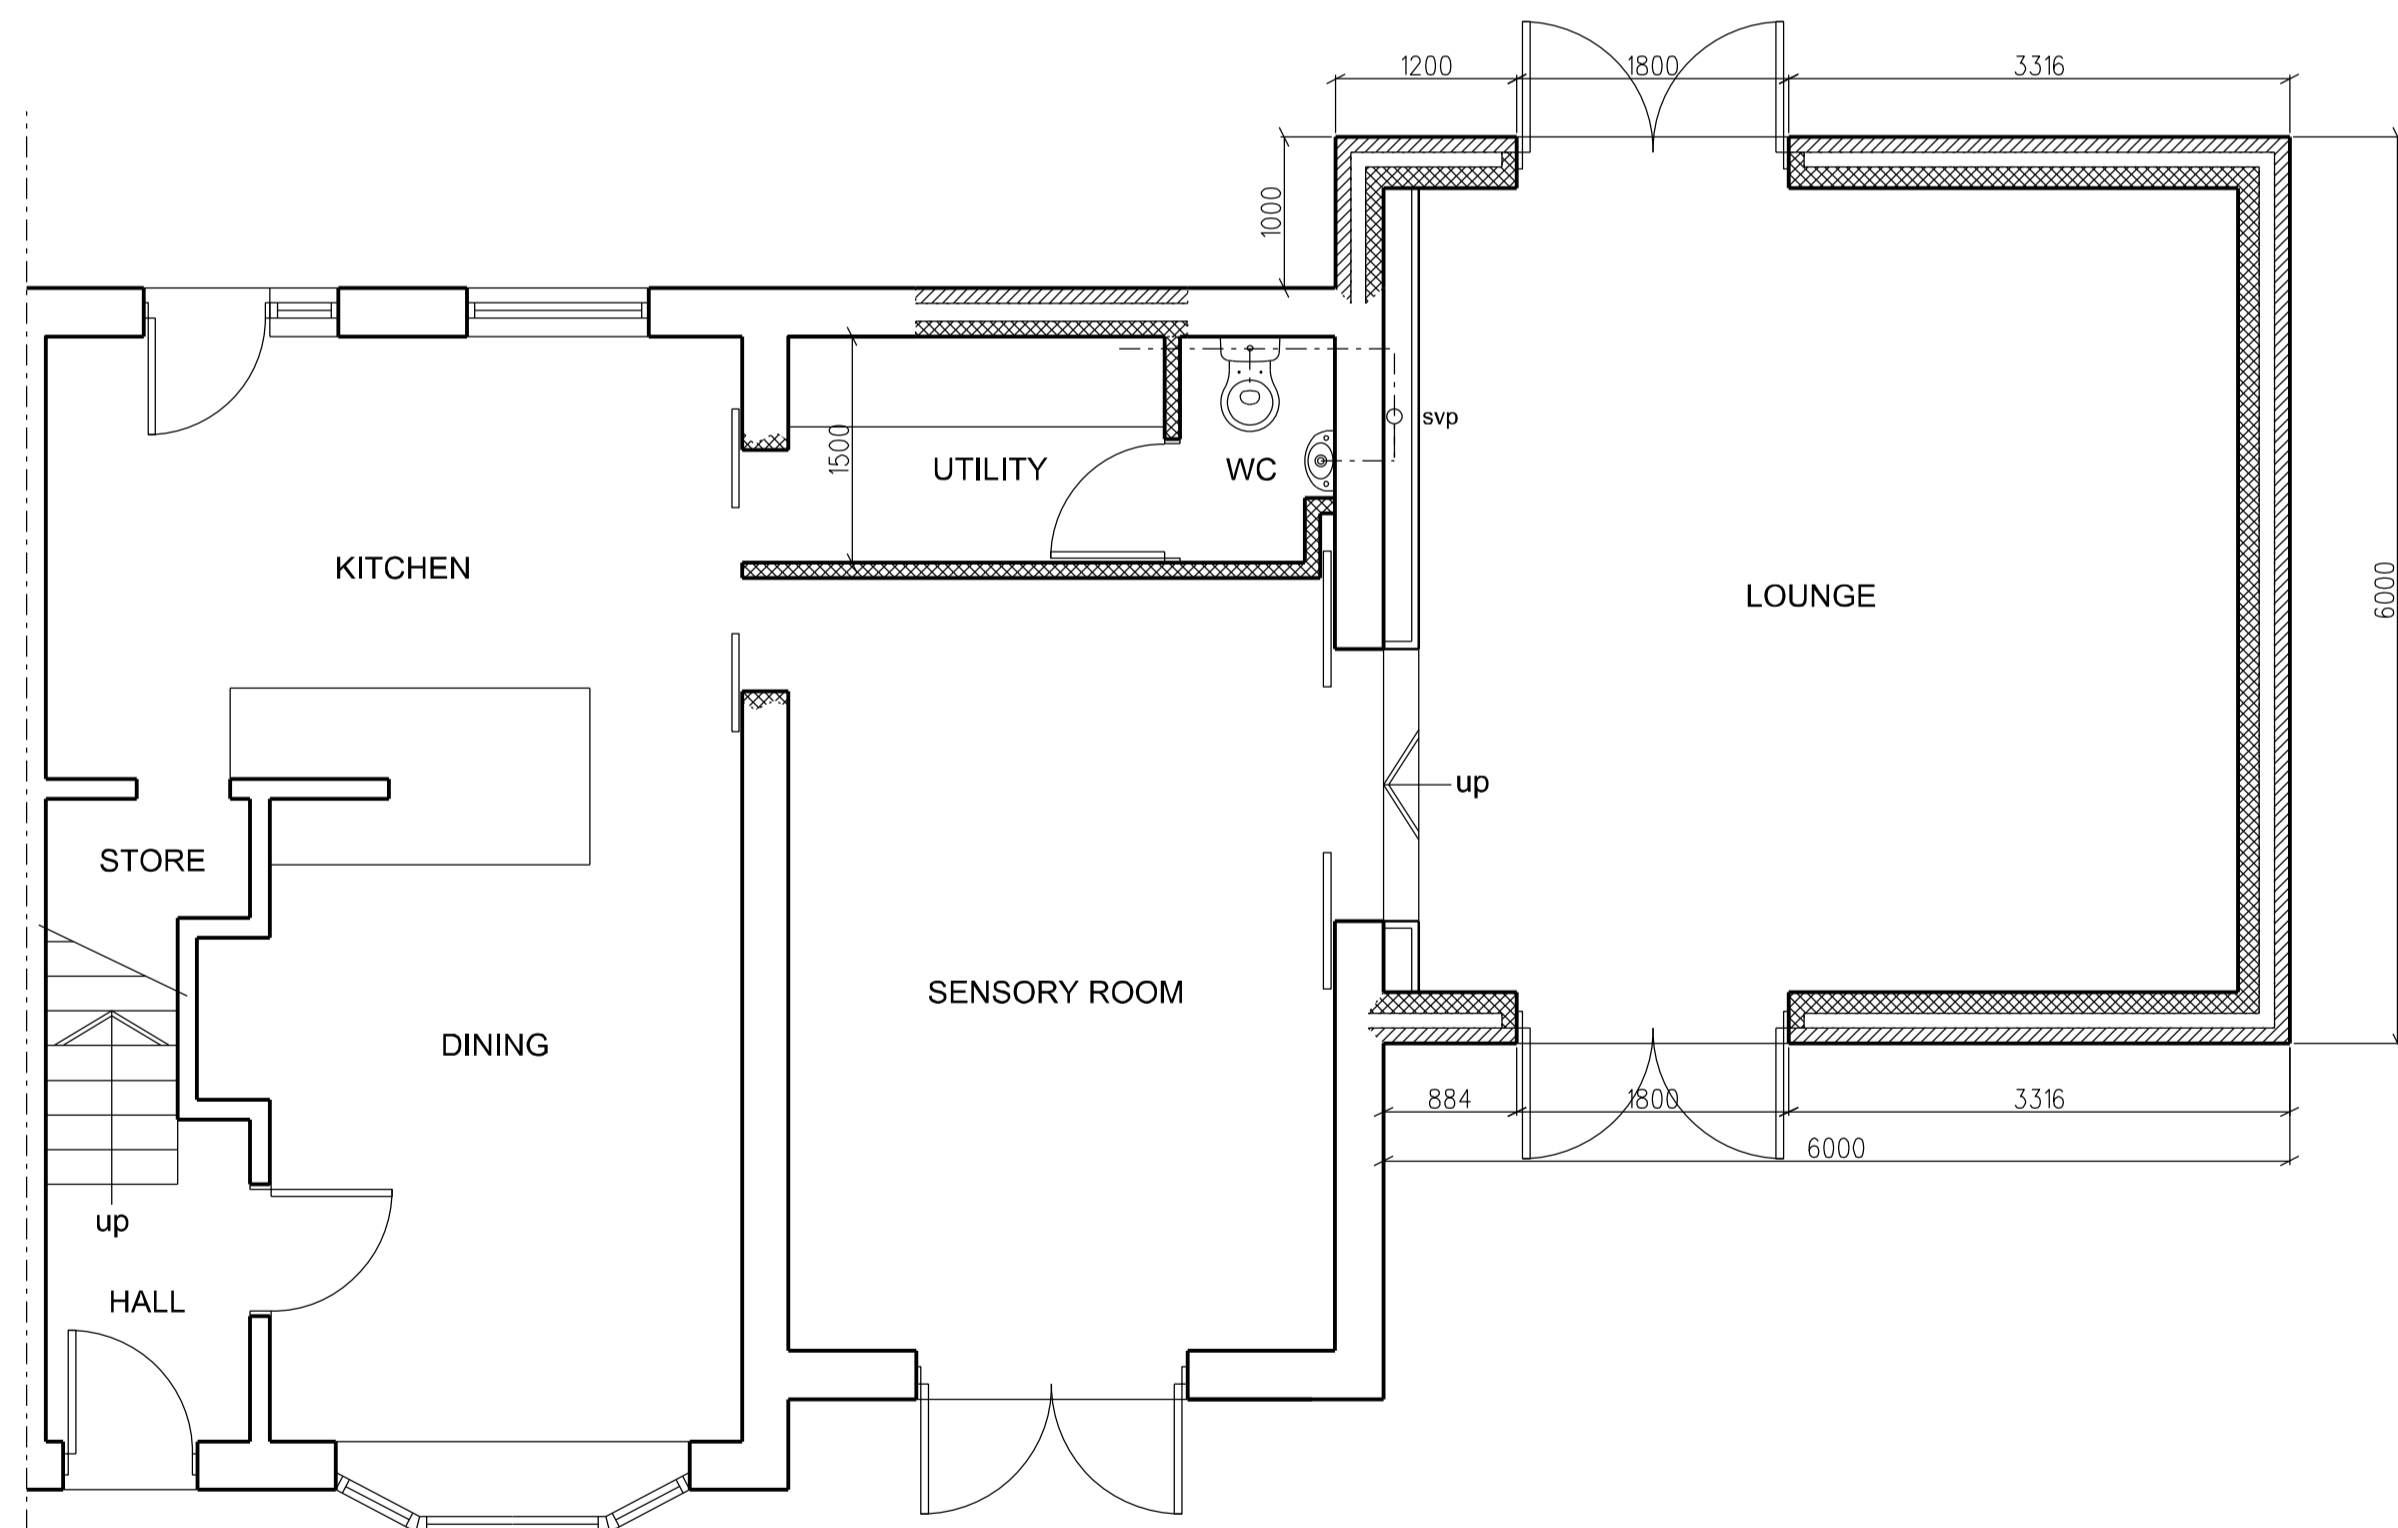

GROUND FLOOR PLAN

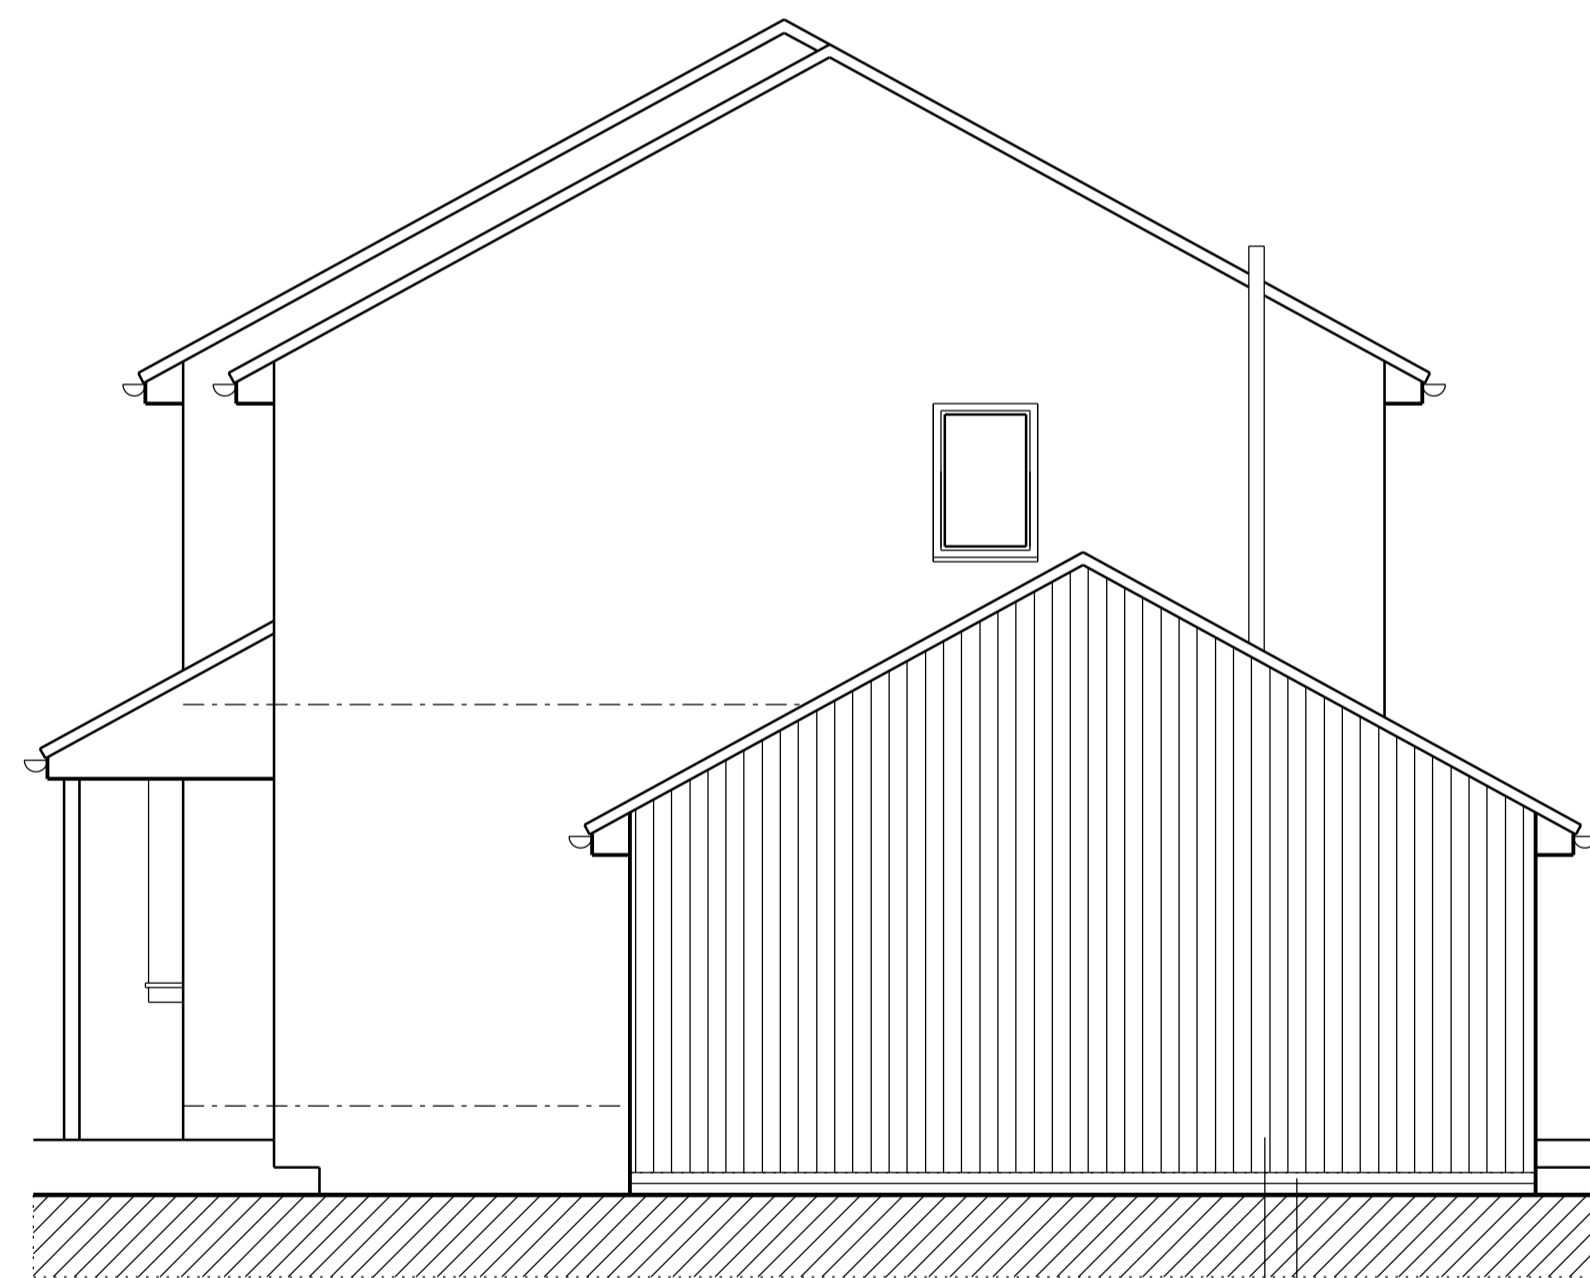

SIDE ELEVATION - NORTH

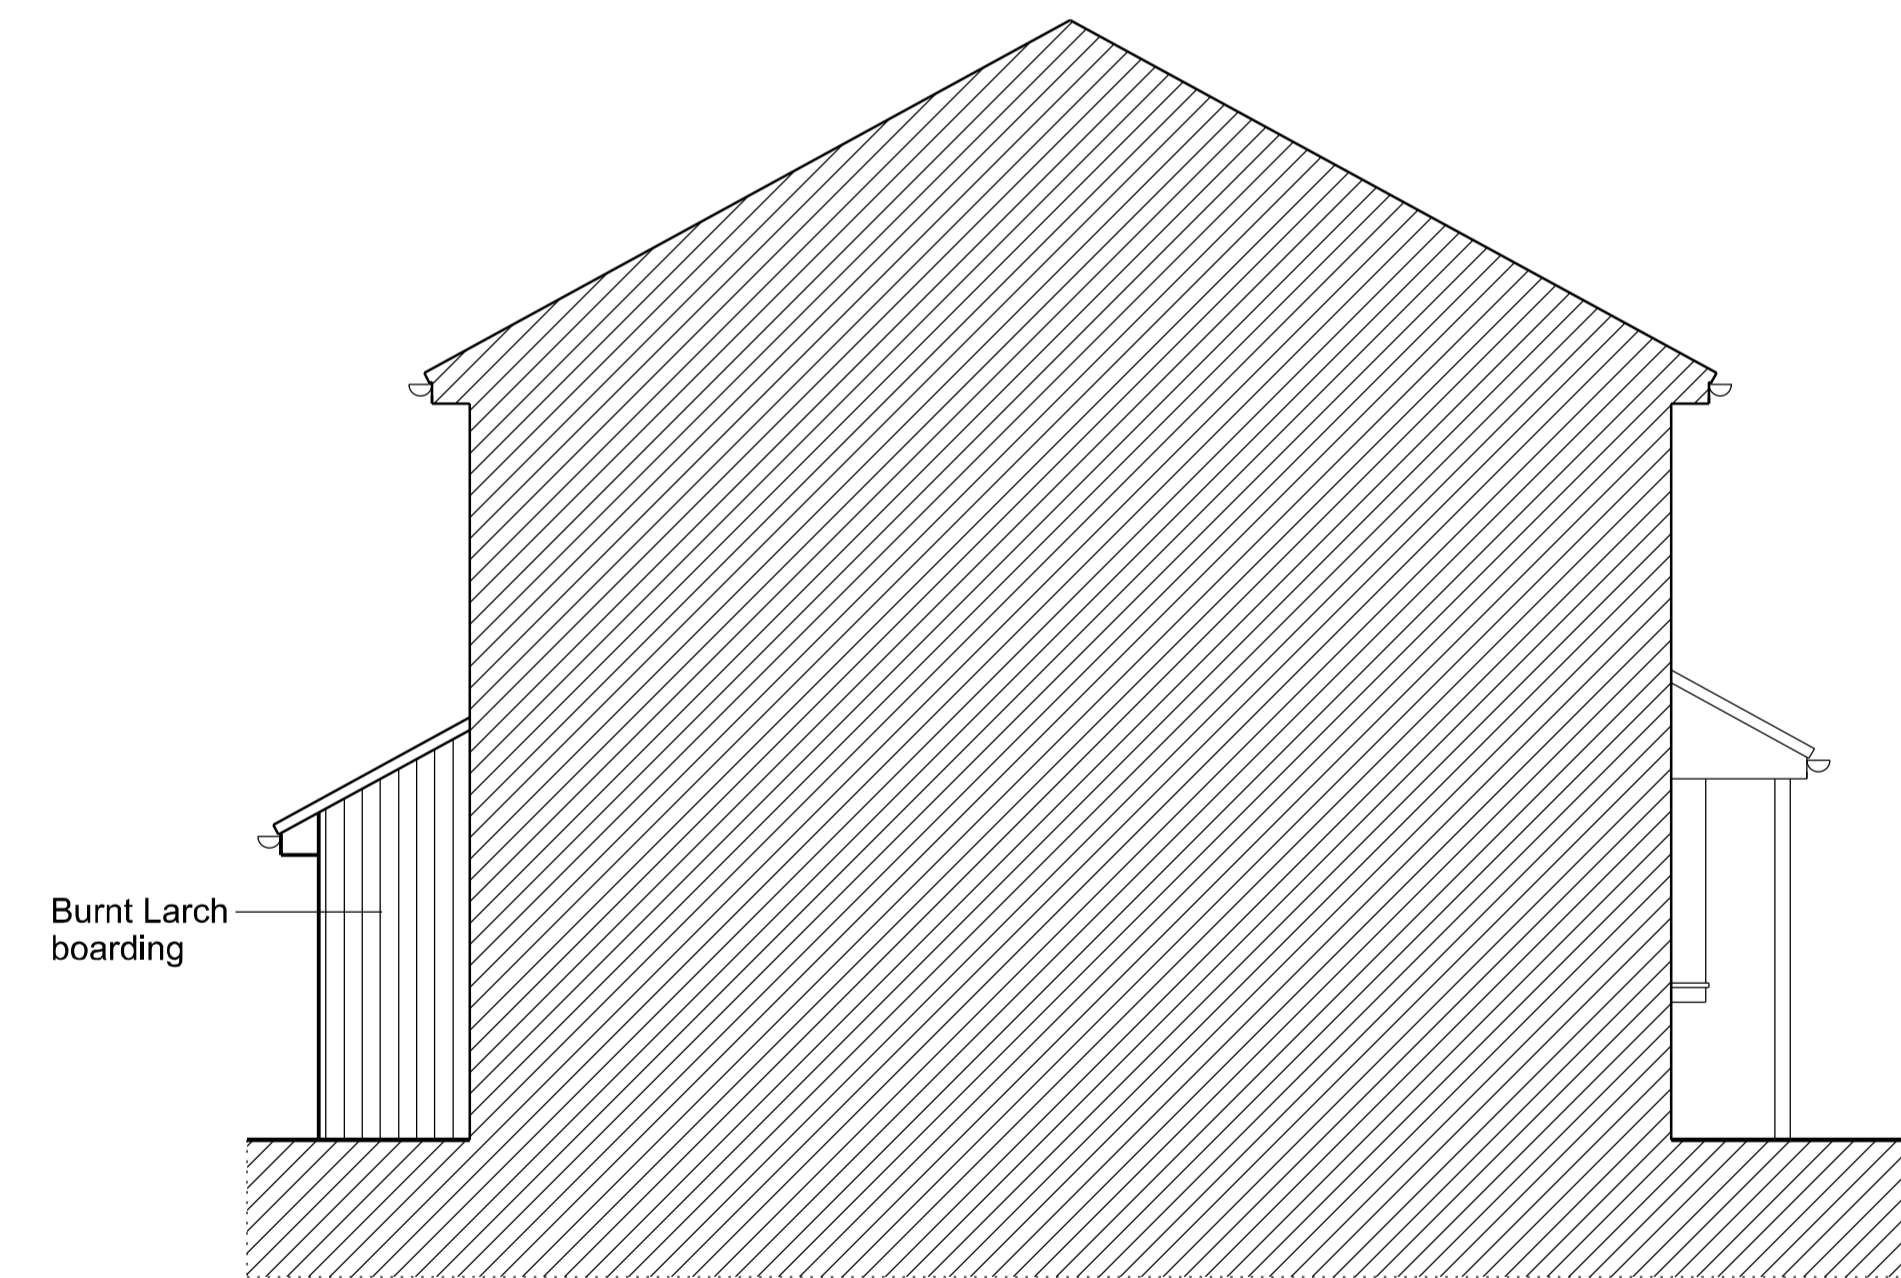

SIDE ELEVATION - SOUTH

SCALE 1:50 @ A1 1:100@A3

REVISION D

PROPOSED

6 Lee Court, Liversedge WF15 6QT

