



IF IN ANY DOUBT PLEASE ASK THE ARCHITECT FOR CLARIFICATION.
DO NOT SCALE FROM DRAWING. ALL DIMENSIONS TO BE CHECKED ON SITE.
THE COPYRIGHT FOR THESE DRAWINGS REMAINS THE PROPERTY OF THE ARCHITECT. THEY MUST NOT BE REPRODUCED IN ANY WAY WITHOUT THE ARCHITECT'S PRIOR WRITTEN CONSENT.

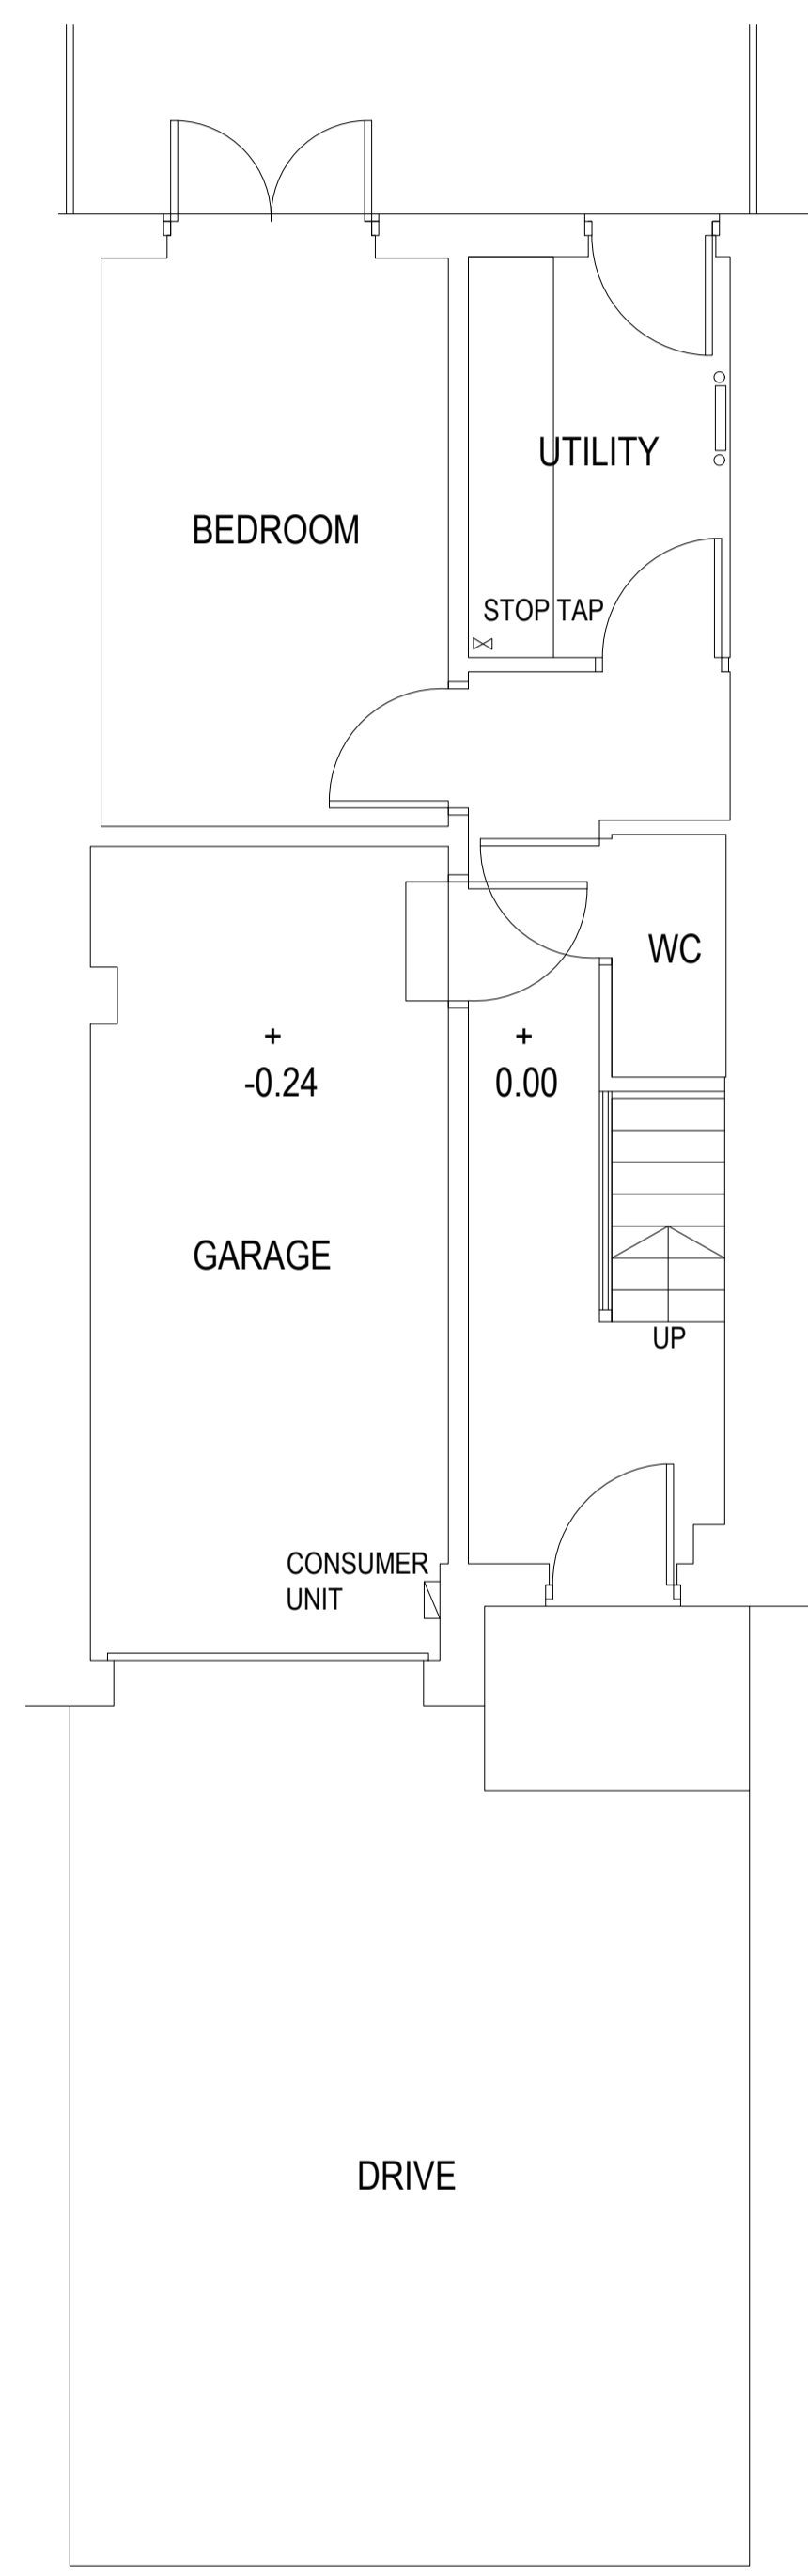


EXISTING GROUND FLOOR PLAN




EXISTING FRONT ELEVATION

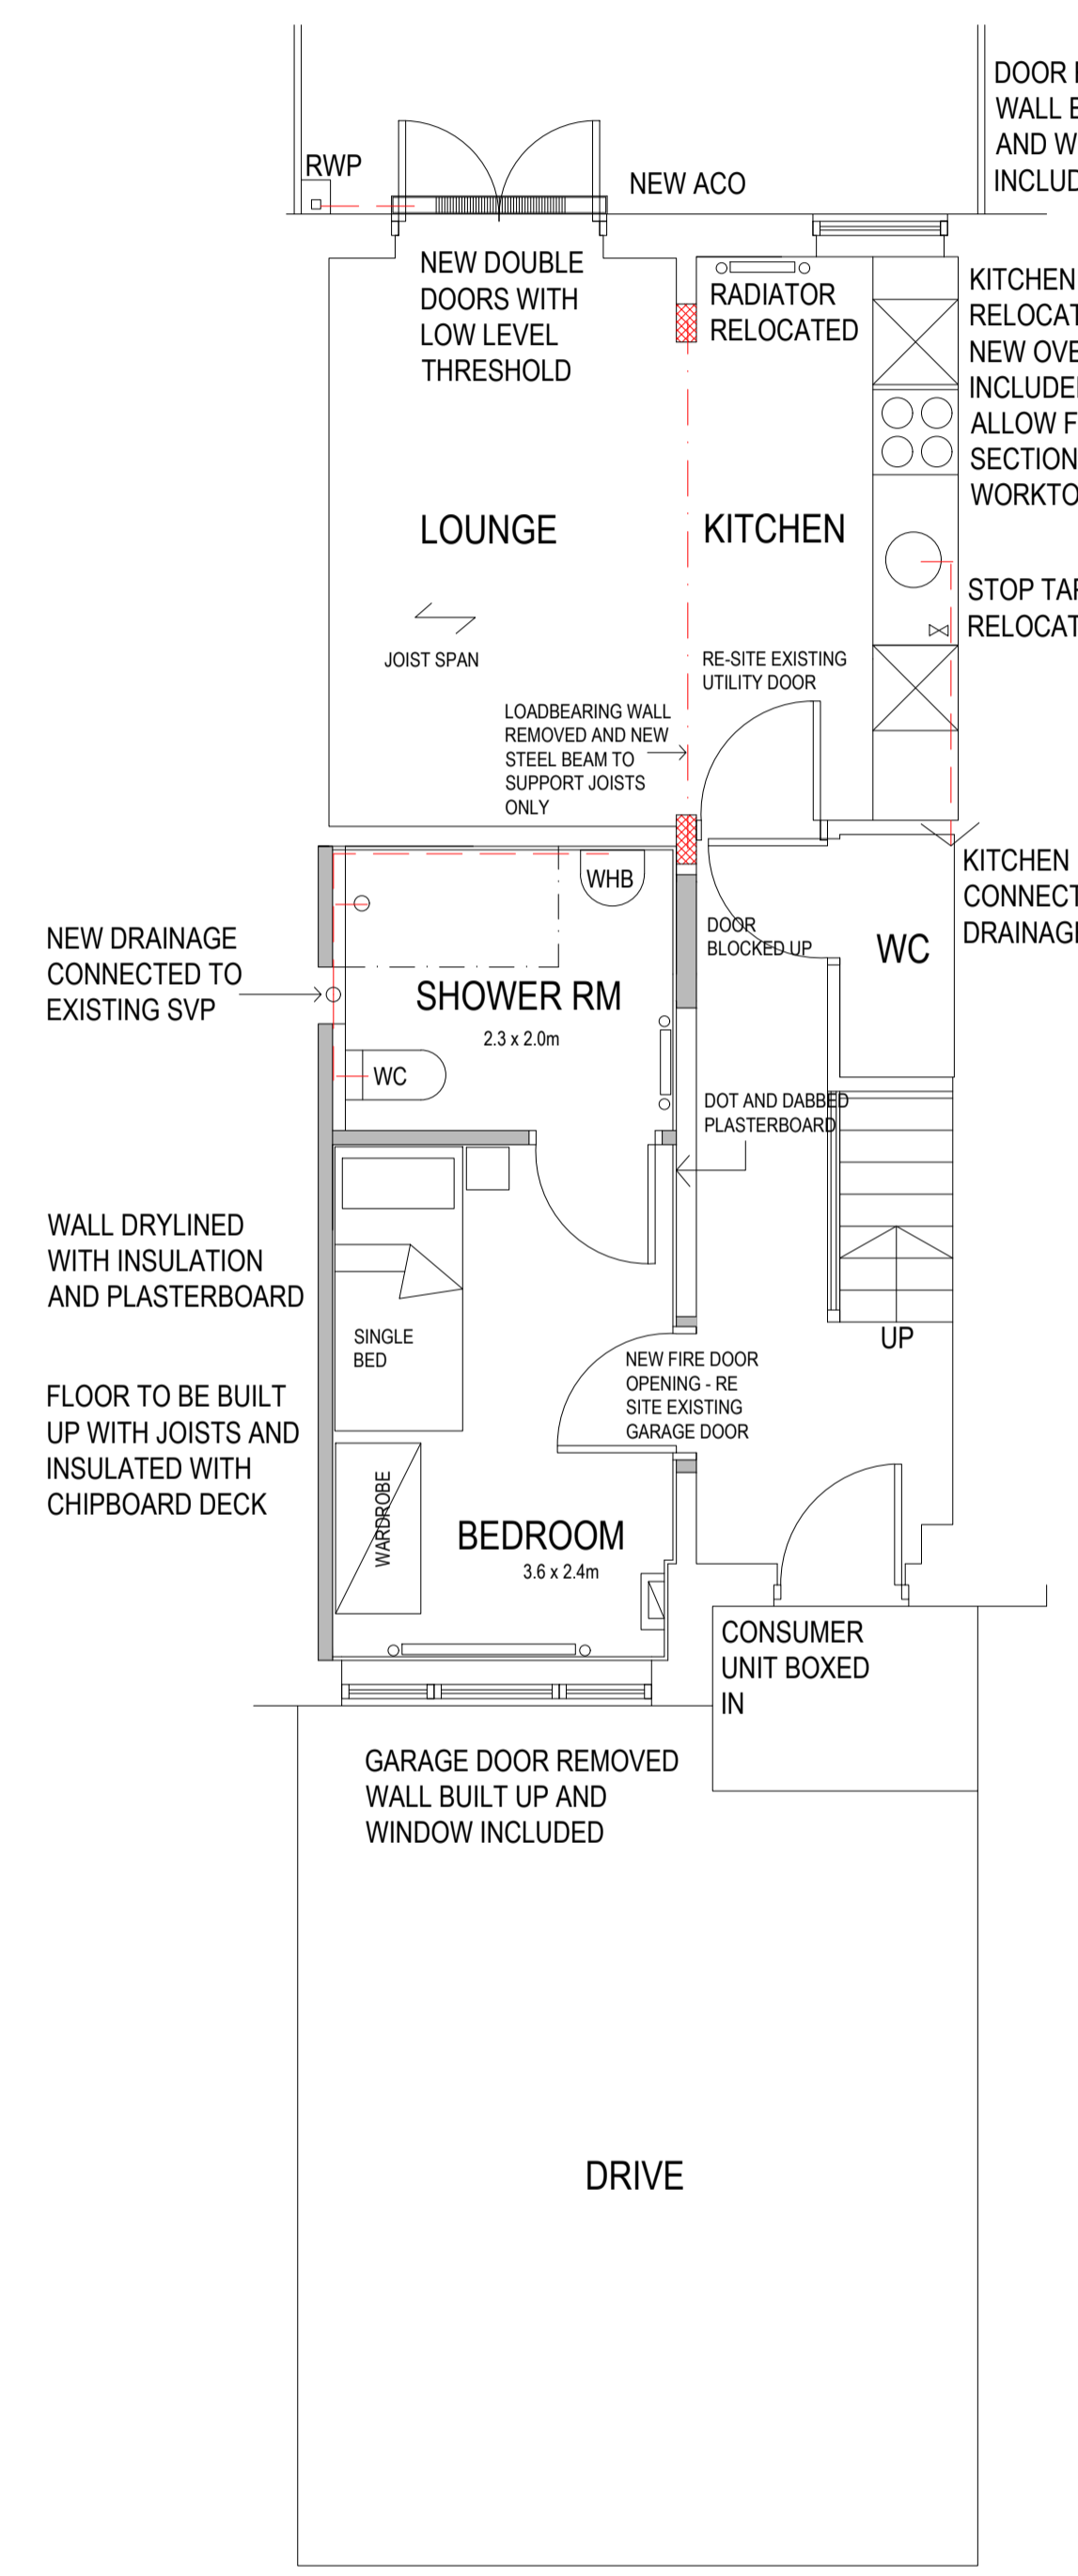

PROPOSED GROUND FLOOR PLAN

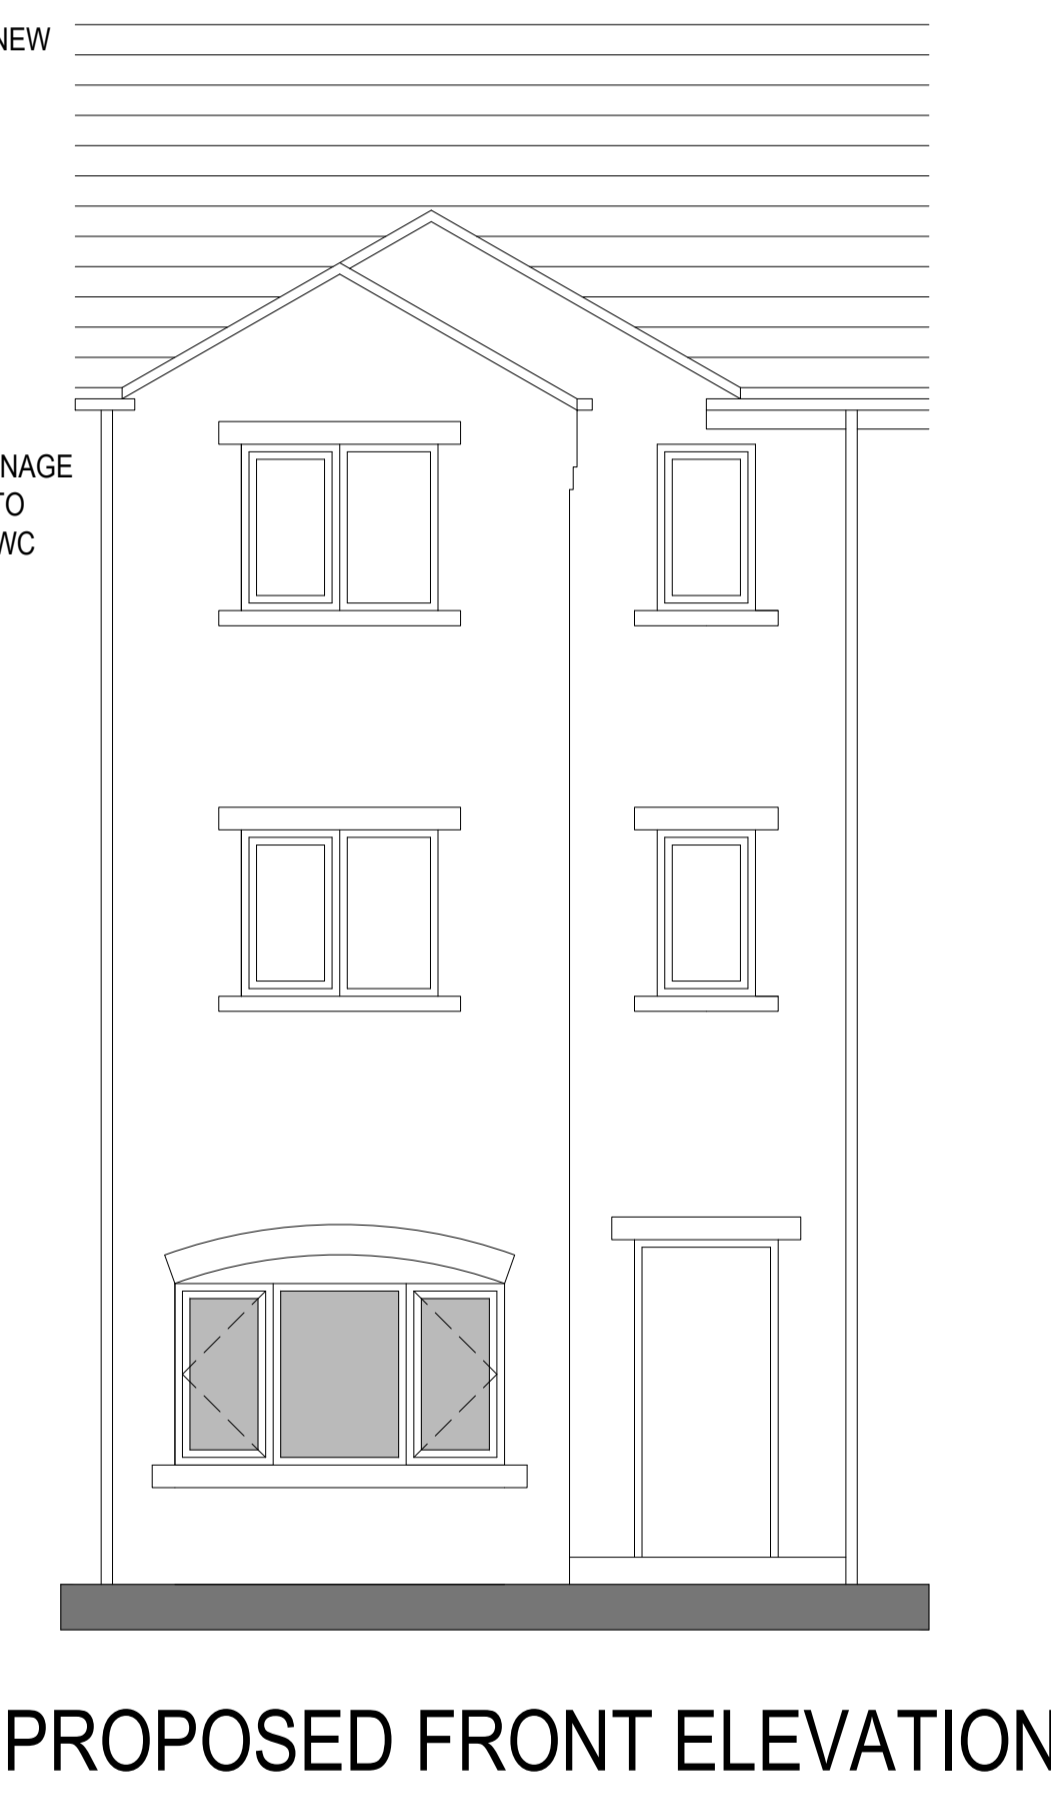

PROPOSED FRONT ELEVATION

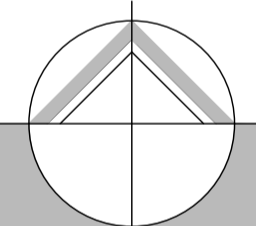
northern design partnership
 Chartered Architects
 The Chapel, Millmoor Road,
 Meltham, Holmfirth, HD9 5JU
 www.northerndesignpartnership.co.uk
 Instagram: @northerndesignp
 Telephone: (01484) 854848

client	LOUISE MILLER		
project	PROPOSED ALTERATIONS 10 DALE VIEW LONGWOOD HUDDERSFIELD HD3 4QX		
drawing	EXISTING AND PROPOSED PLANS AND ELEVATIONS		
revision	notes	date	drawn
scale :	1:50 AT A1	08.25	PB
project no.	2443	drawing no.	01