



- Specific notes:
- 1 Stairs from ground floor
 - 2 Landing
 - 3 Single bedroom
 - 4 Bathroom
 - 5 Airing cupboard/ boiler
 - 6 Master bedroom
 - 7 En-suite
 - 8 Polycarbonate roof
 - 9 Flue
 - 10 Tiled roof
 - 11 Flat roof

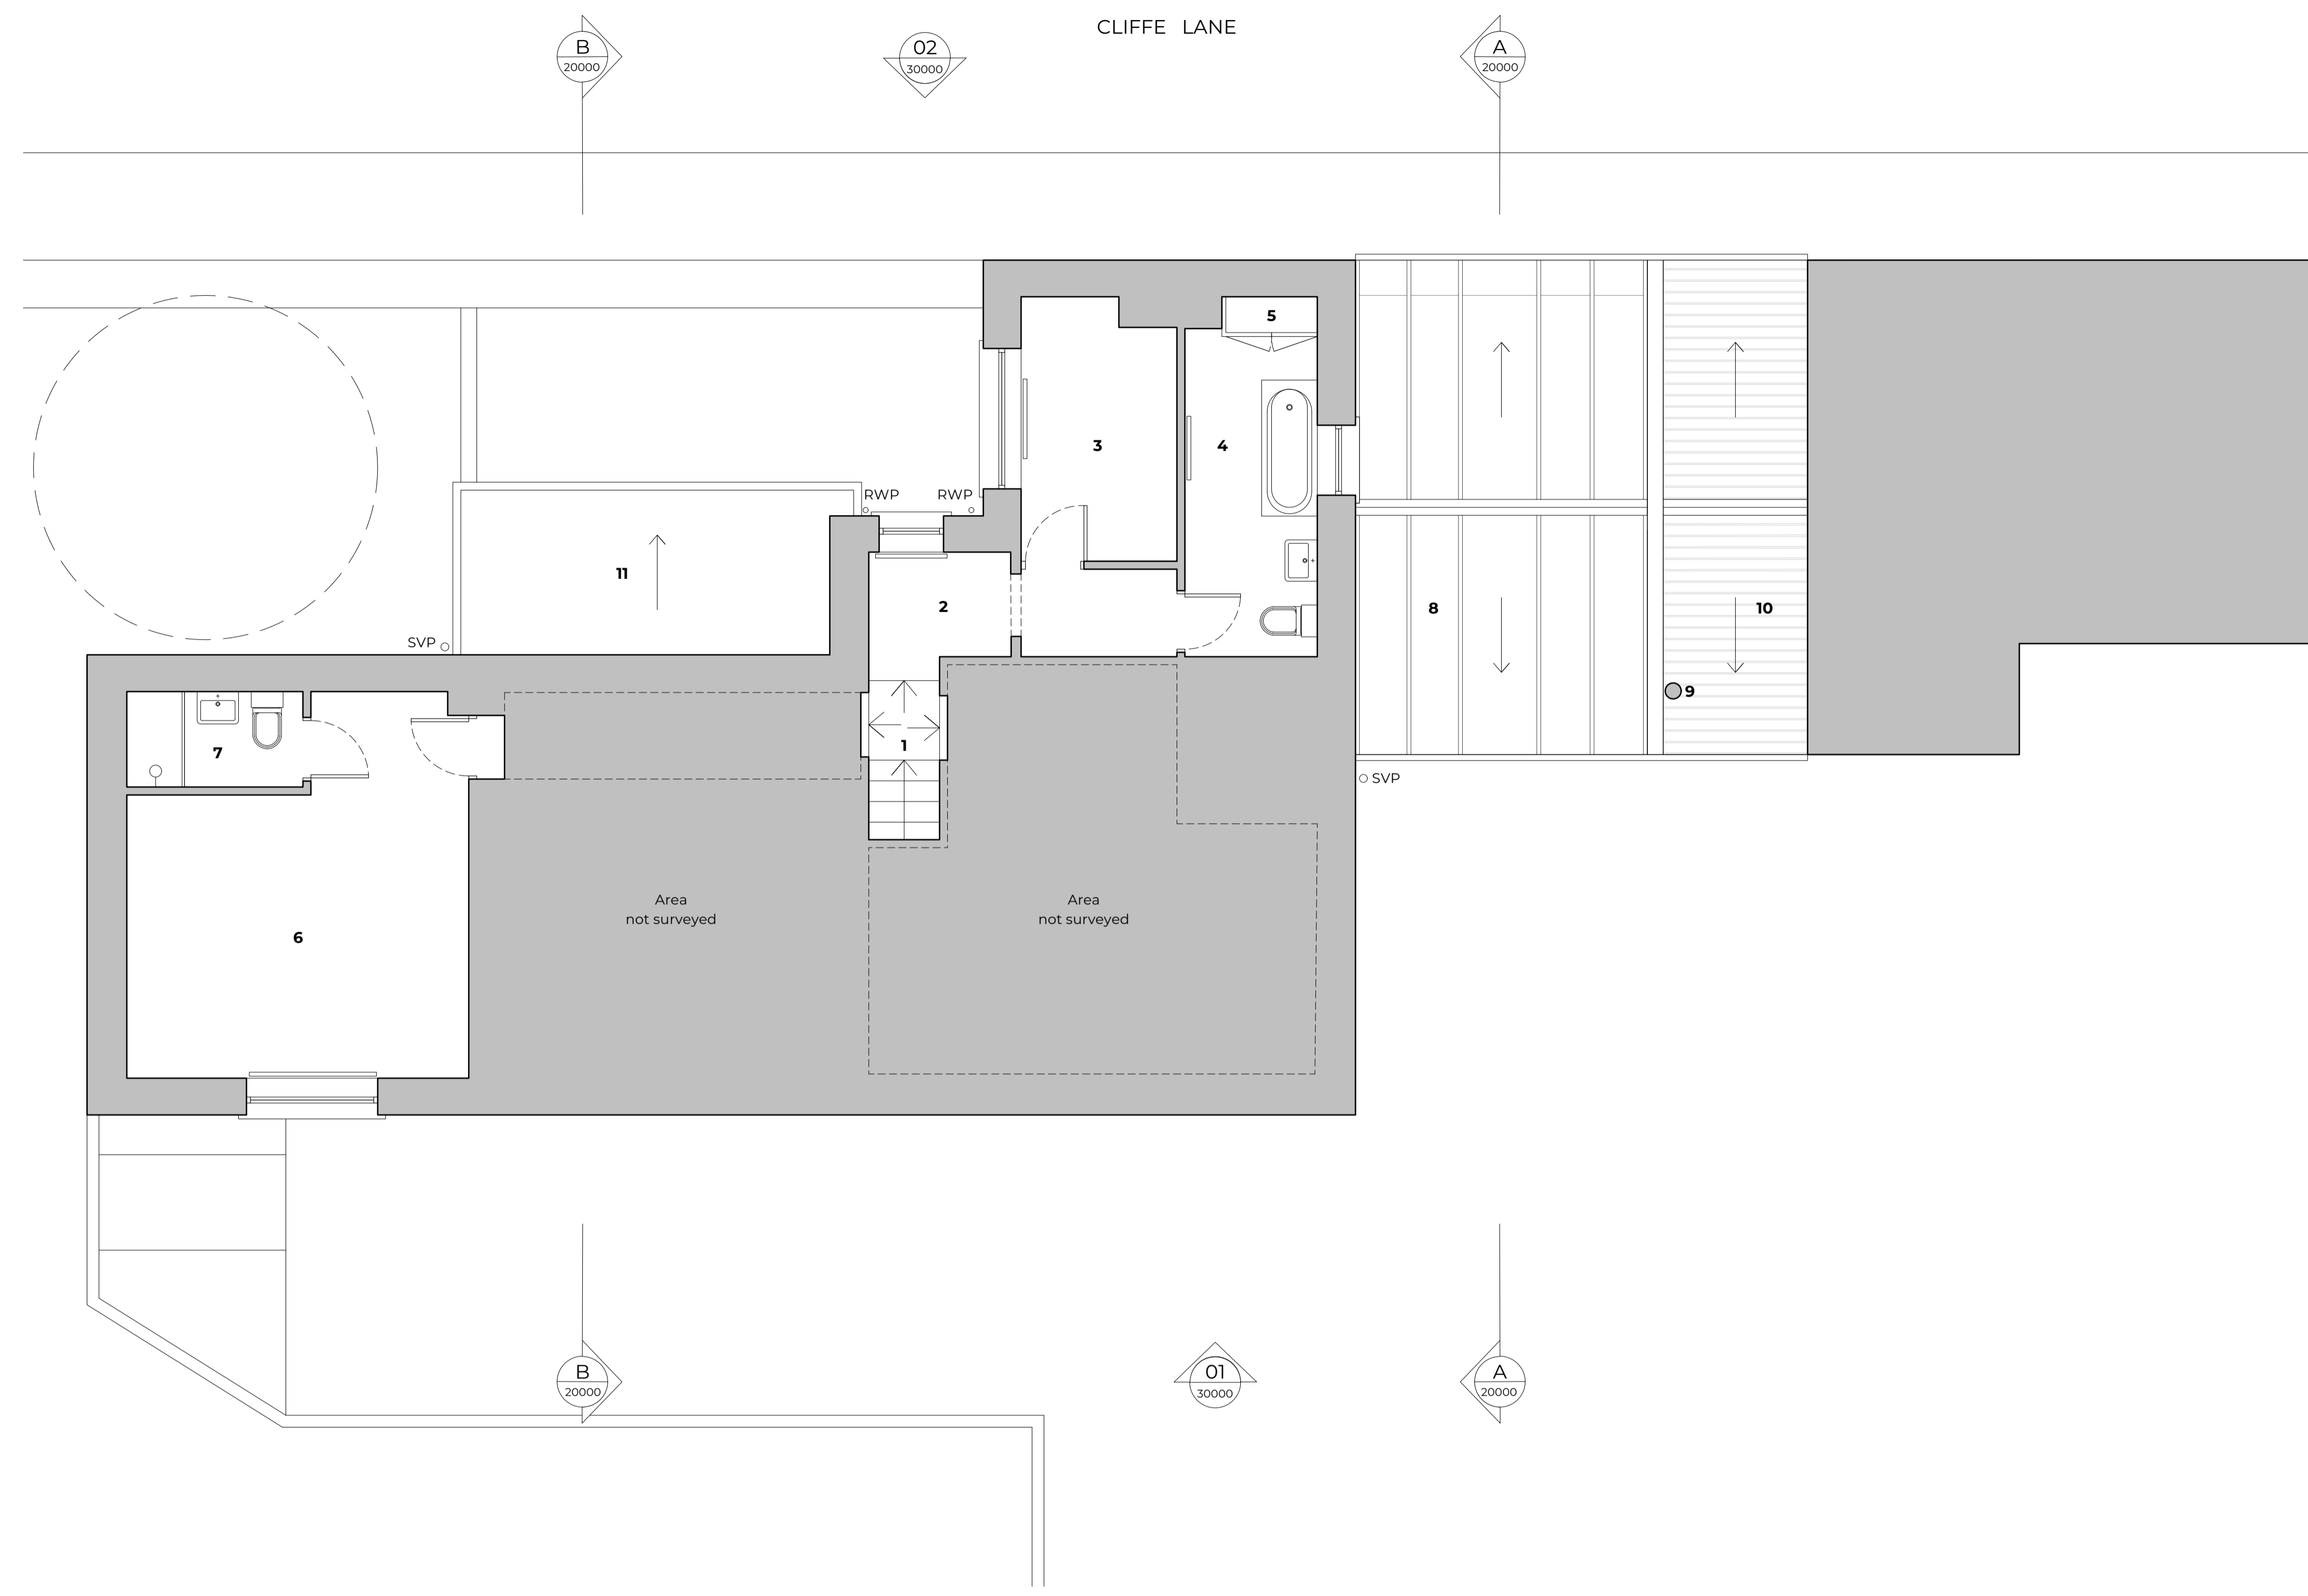

EX Existing First Floor Plan

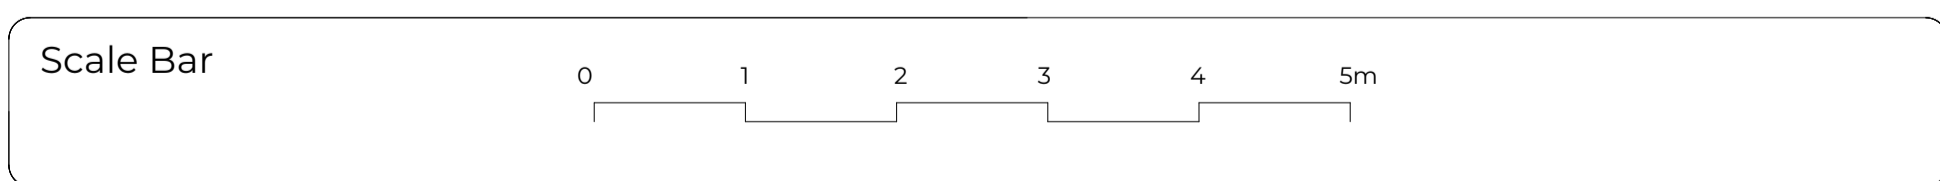

MISTRY.WILLS DESIGN.
 M +44(0)7592336218
 @ mistrywills@protonmail.com
 W www.mistrywills.com

This drawing is prepared solely for design and planning submission purposes. It is not intended or suitable for either Building Regulations or Construction purposes and should not be used for such. All dimensions in millimetres unless otherwise stated. This drawing is copyright and may not be reproduced without permission

Revision	Date	Notes
P1	04/26	Planning drawings issued to Client
P2	04/26	Issued for planning submission

Key: Existing

Drawing Title: Existing First Floor Plan
 Egypt Farm, 58 Cliffe Lane, Cleckheaton, BD19 4EU
 © Copyright Mistry Wills Design Ltd, all rights reserved

FOR PLANNING

Scale: 1:50 @ A1 1:100 @ A3
 Job Ref: 051 Date: April 2026 Drawn by: RW
 Draw N°: E10001 Revision: P2