



IF IN ANY DOUBT PLEASE ASK THE ARCHITECT FOR CLARIFICATION.
 DO NOT SCALE FROM DRAWING. ALL DIMENSIONS TO BE CHECKED ON SITE.
 THE COPYRIGHT FOR THESE DRAWINGS REMAINS THE PROPERTY OF THE ARCHITECT. THEY MUST NOT BE REPRODUCED IN ANY WAY WITHOUT THE ARCHITECT'S PRIOR WRITTEN CONSENT.

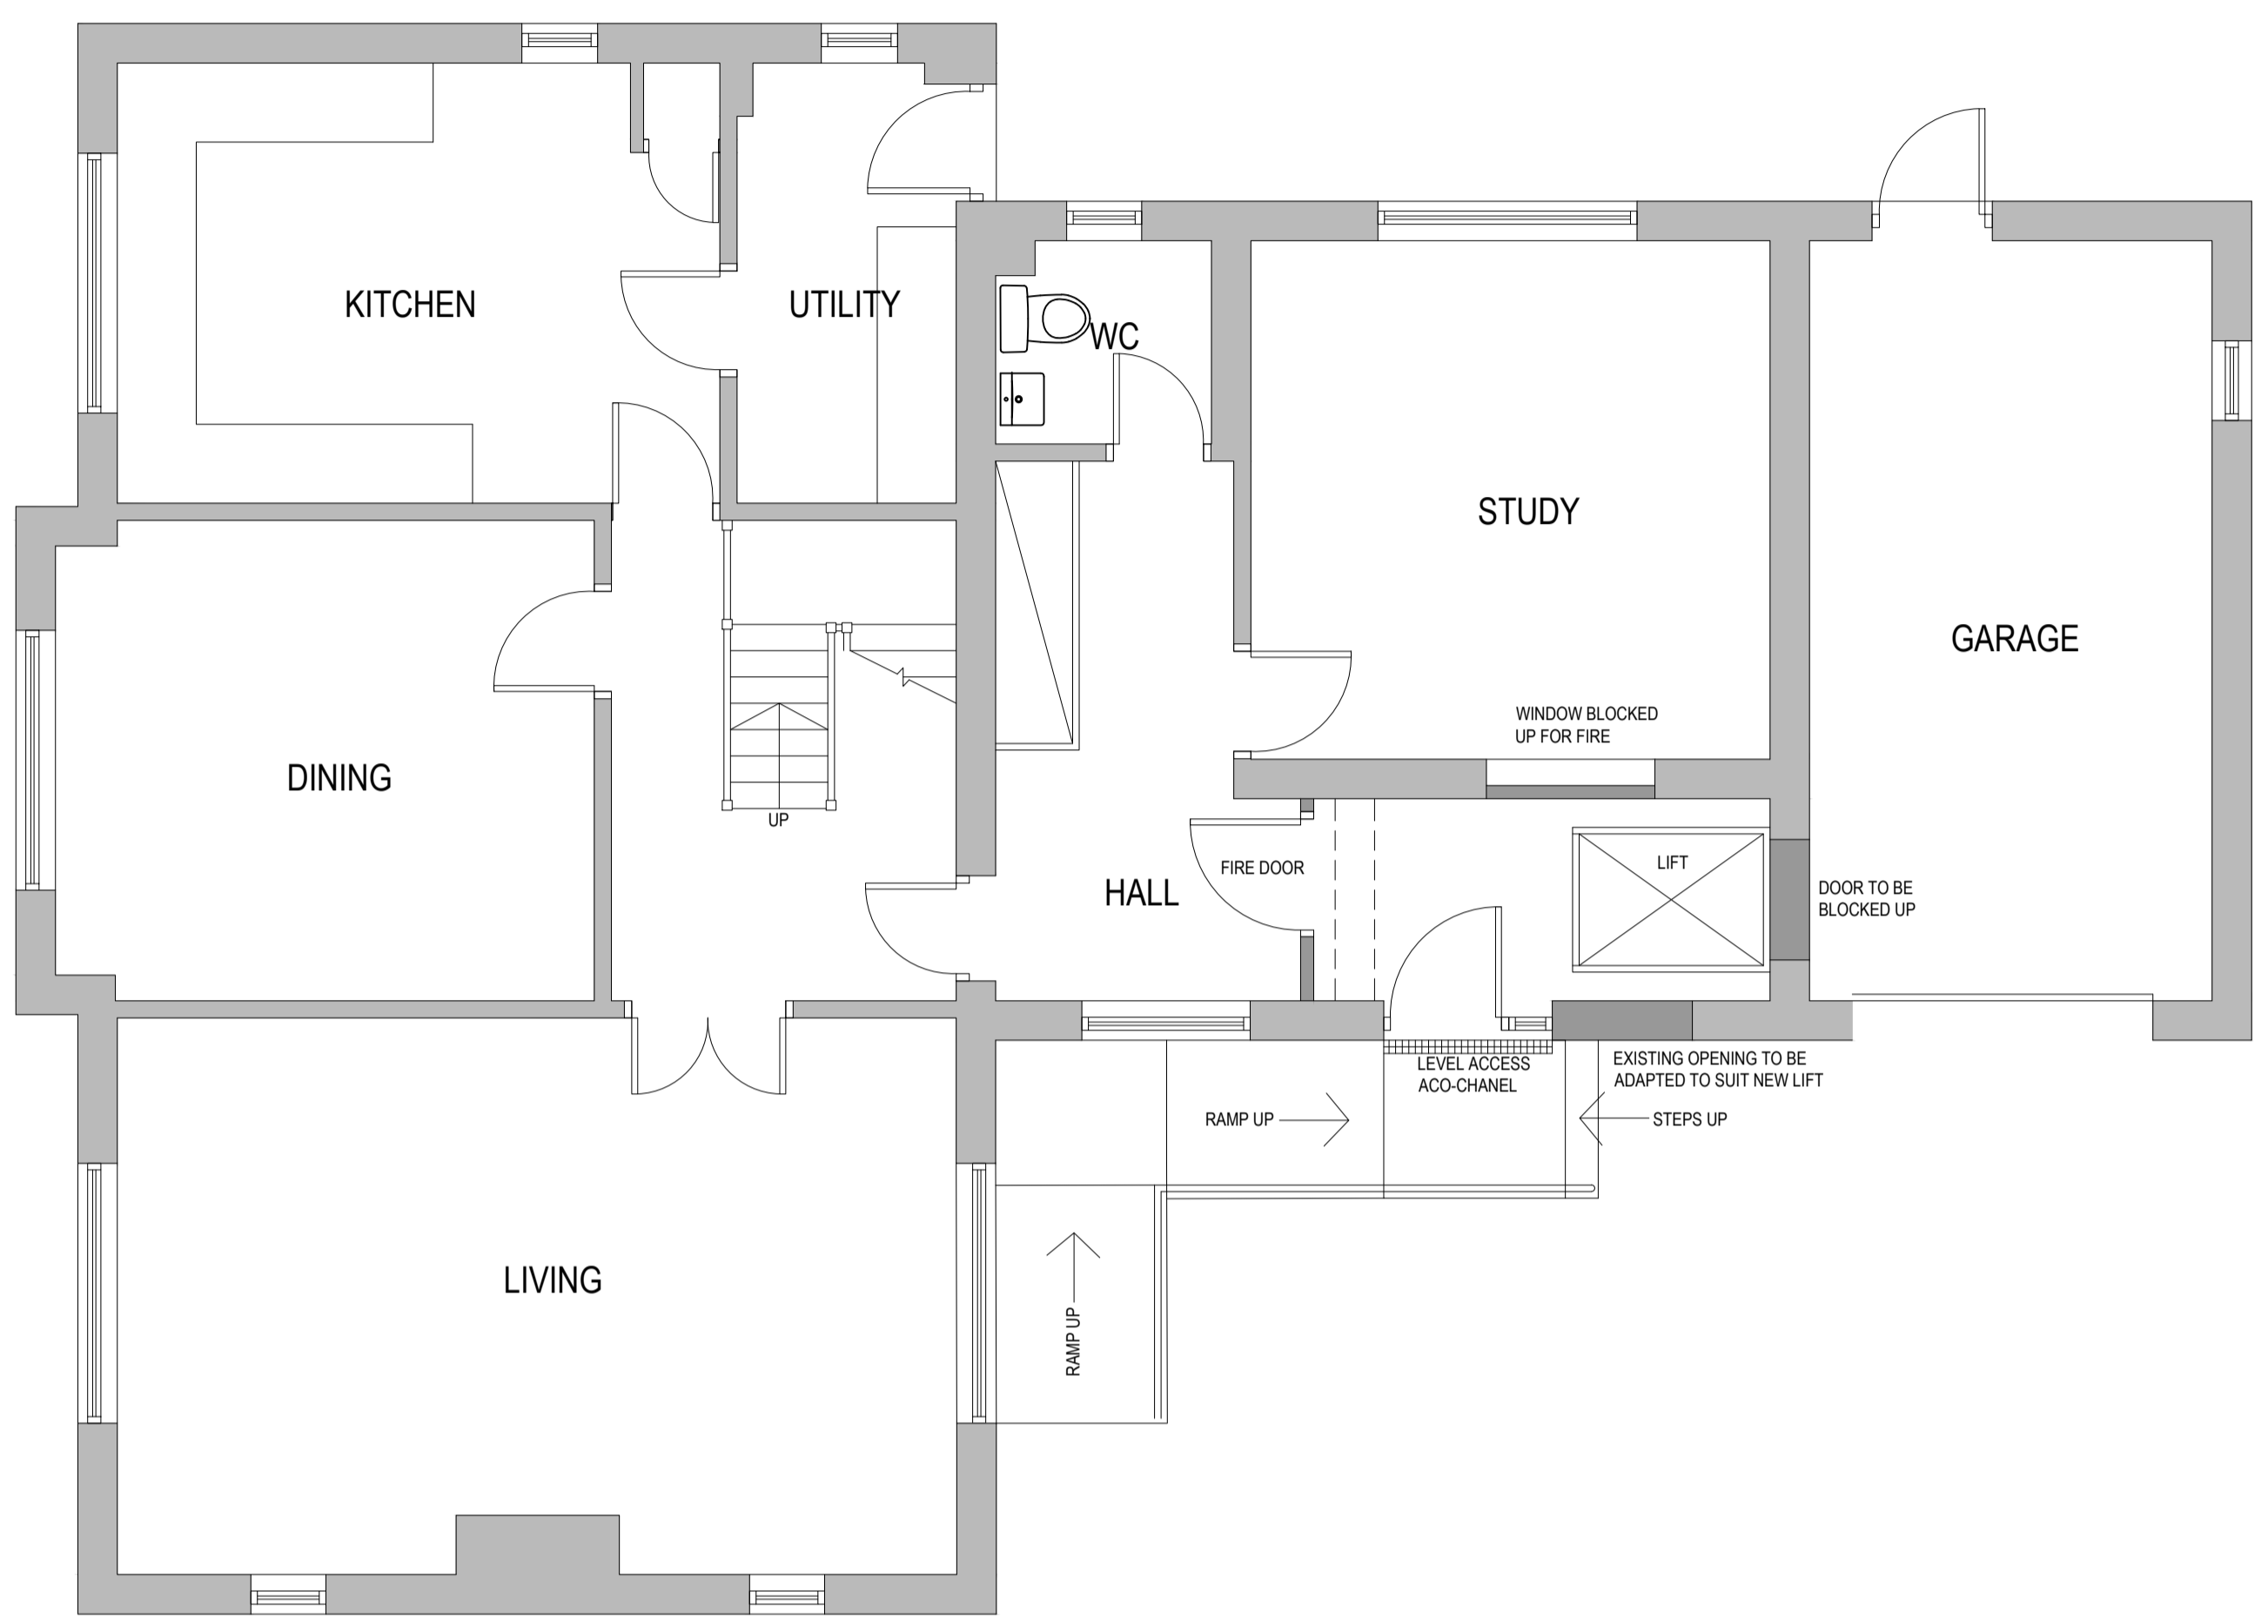

GROUND FLOOR PLAN
1:50

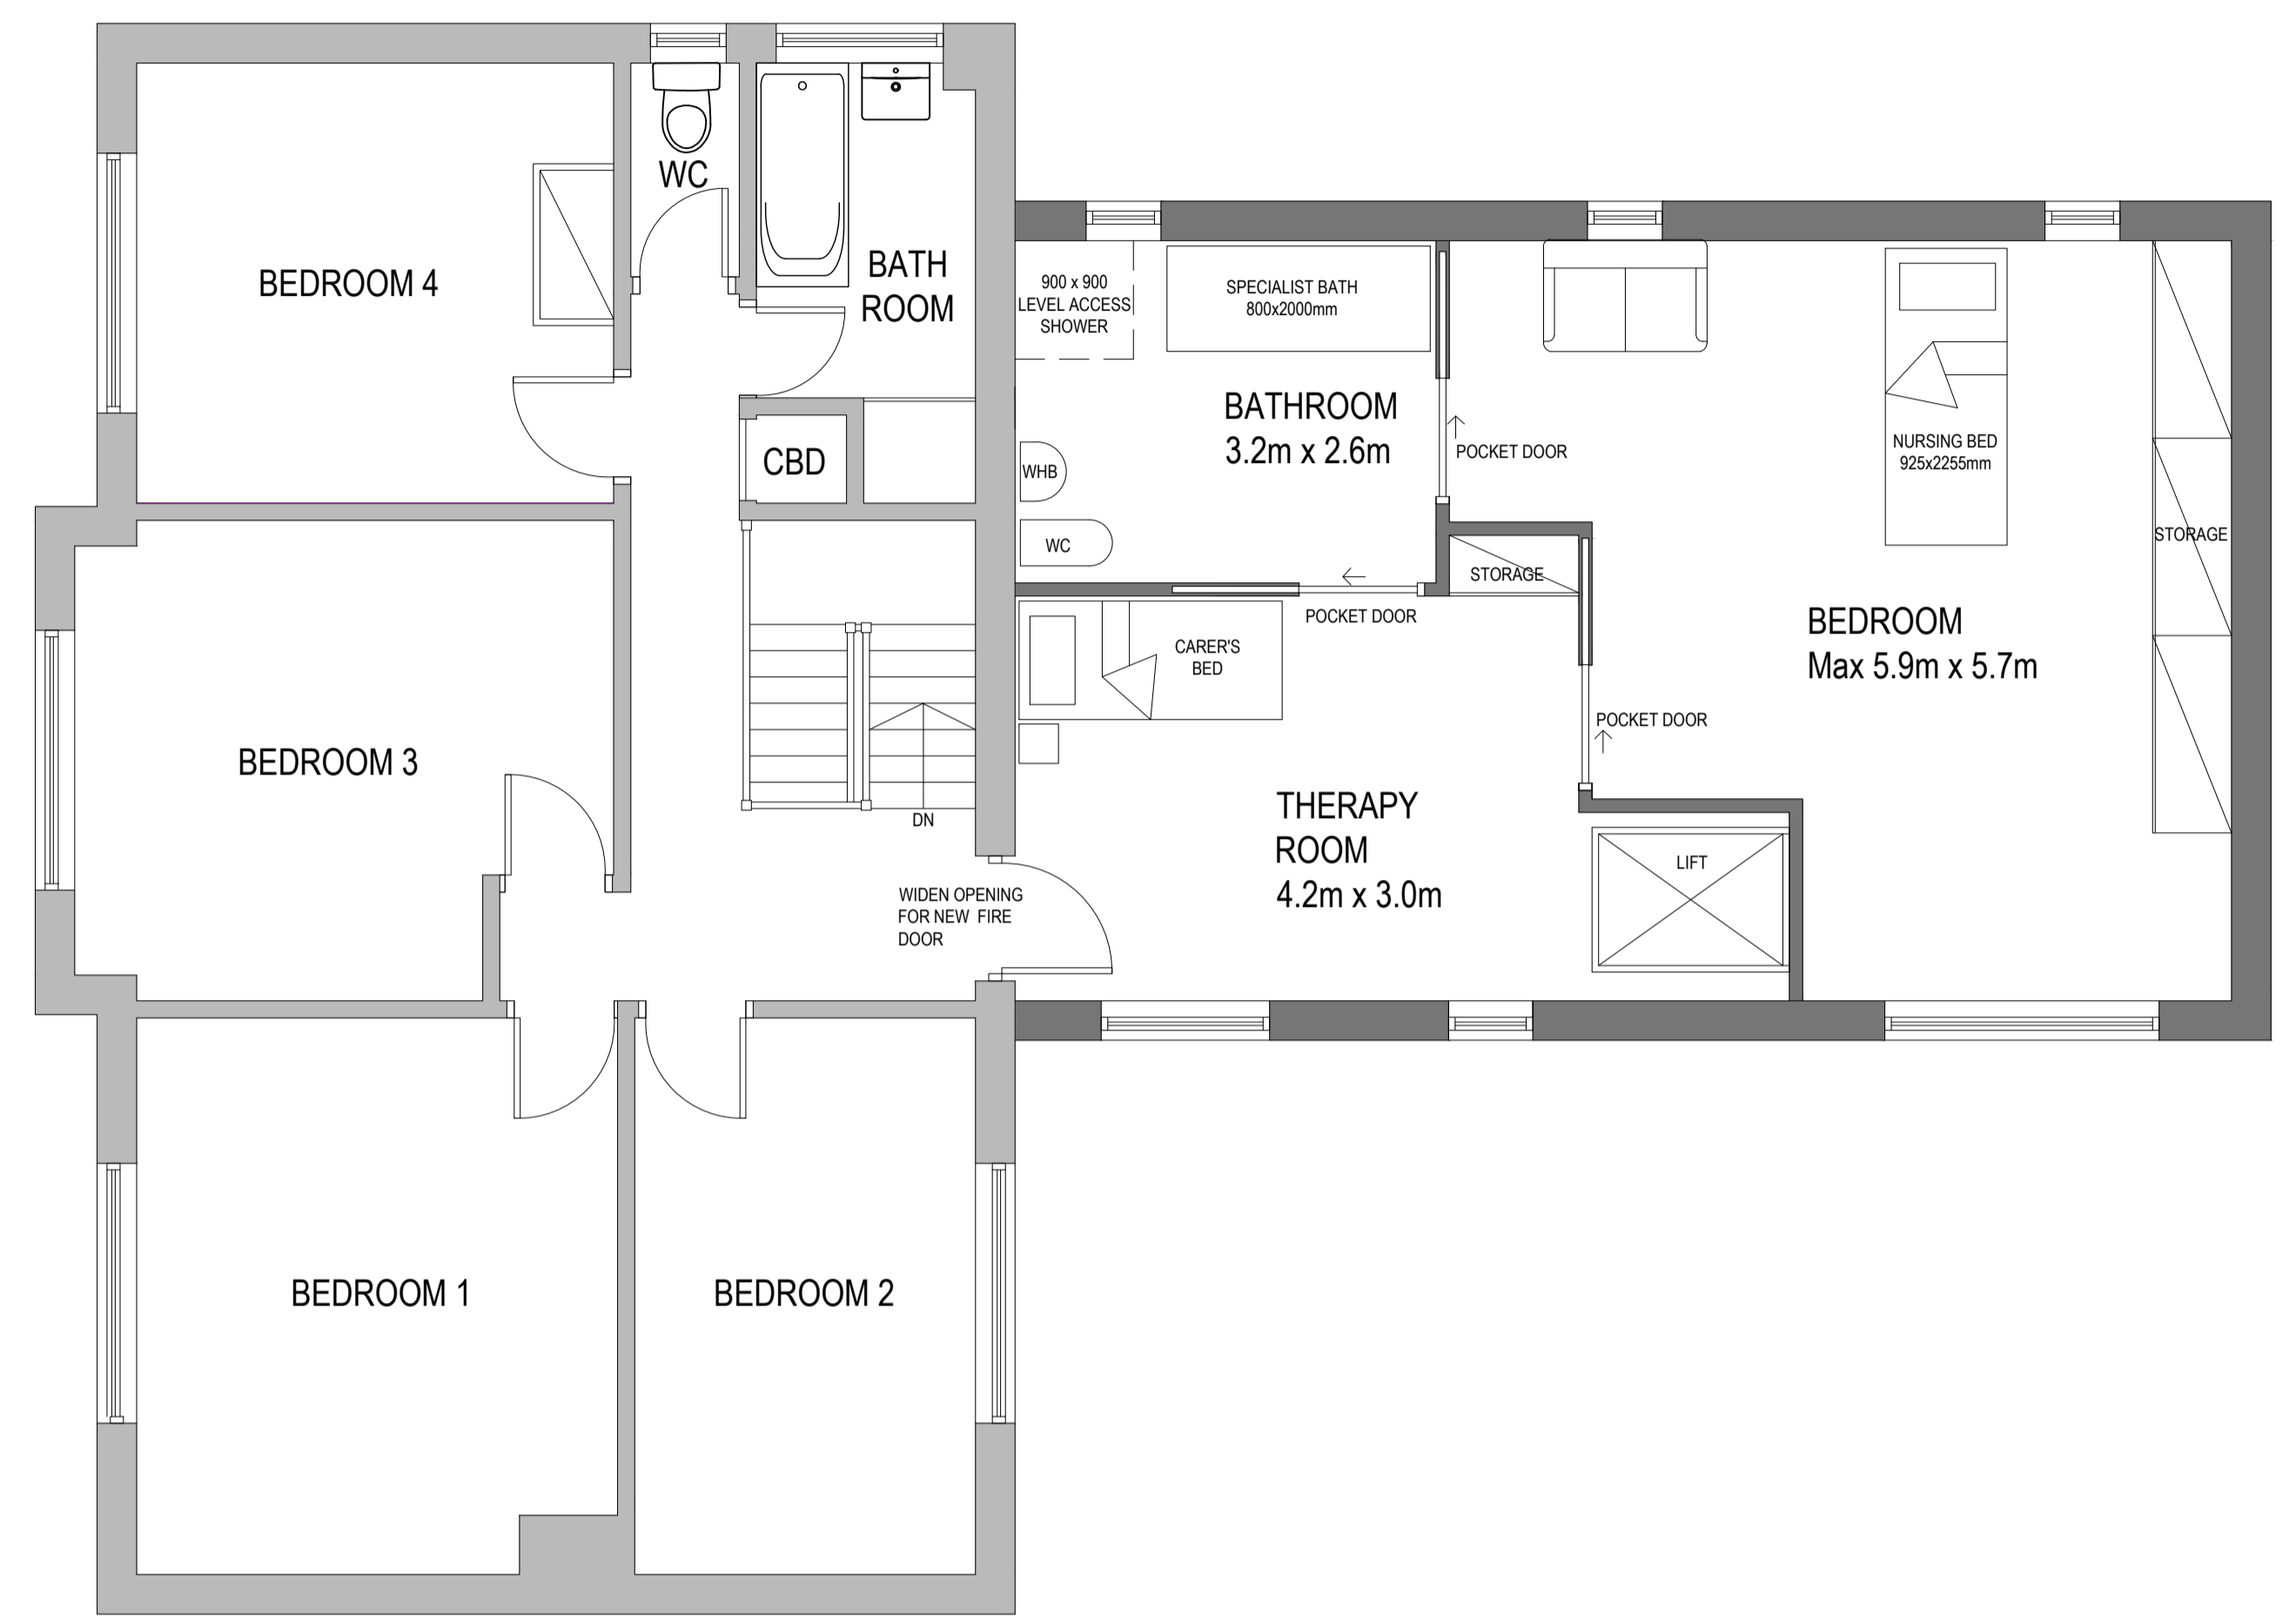

FIRST FLOOR PLAN



NORTH WEST ELEVATION
1:100




SOUTH WEST ELEVATION



SOUTH EAST ELEVATION
(UNCHANGED)



NORTH EAST ELEVATION

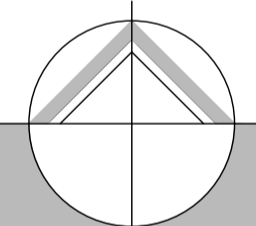

northern design
partnership

Chartered Architects
The Chapel, Millmoor Road,
Meltham, Holmfirth, HD9 5JU

www.northerndesignpartnership.co.uk
instagram: @northerndesignp
Telephone: (01484) 854848

client MR & MRS DRACUP

project DISABLED ADAPTATION TO
150 HUDDERSFIELD ROAD
MELTHAM
HD9 4AL

drawing PROPOSED PLANS AND ELEVATIONS -
OPTION 1A

revision	notes	date	drawn

scale : 1:50 & 1:100 AT A1 02.26 PB

project no.	drawing no.	revision
2447	02	