




IF IN ANY DOUBT PLEASE ASK THE ARCHITECT FOR CLARIFICATION.  
 DO NOT SCALE FROM DRAWING. ALL DIMENSIONS TO BE CHECKED ON SITE.  
 THE COPYRIGHT FOR THESE DRAWINGS REMAINS THE PROPERTY OF THE ARCHITECT. THEY MUST NOT BE REPRODUCED IN ANY WAY WITHOUT THE ARCHITECT'S PRIOR WRITTEN CONSENT.

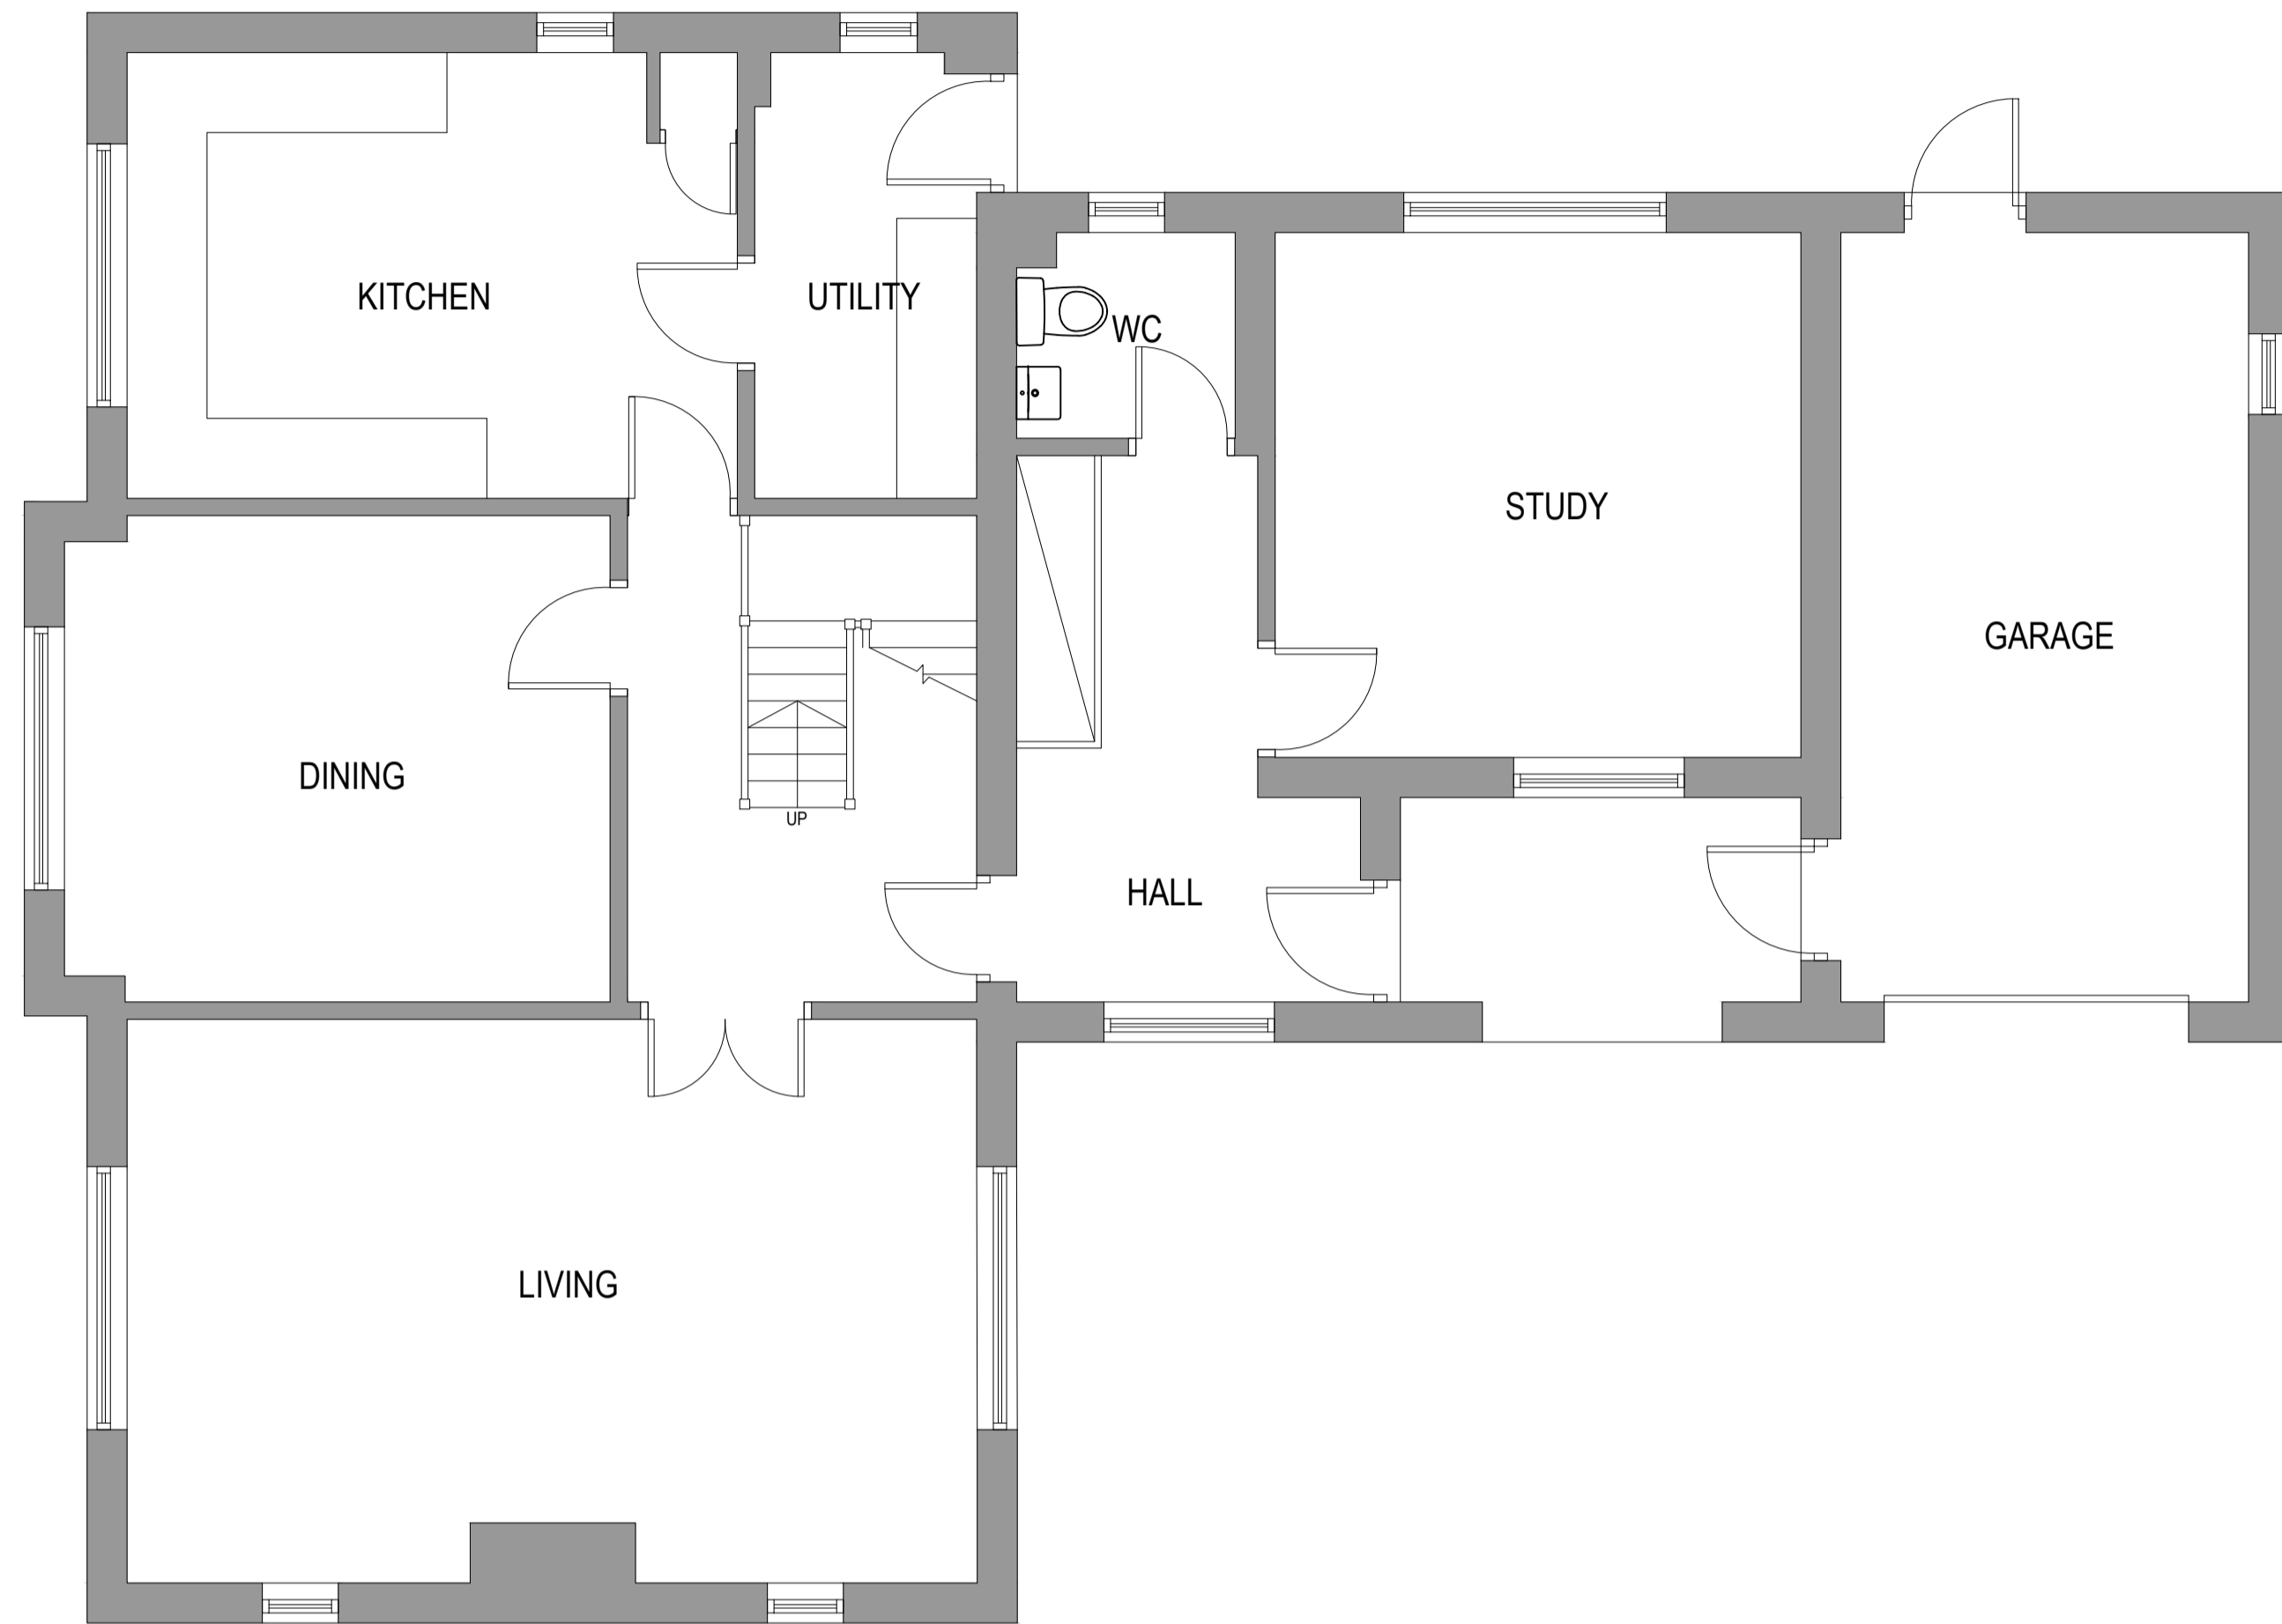

1:50 GROUND FLOOR PLAN

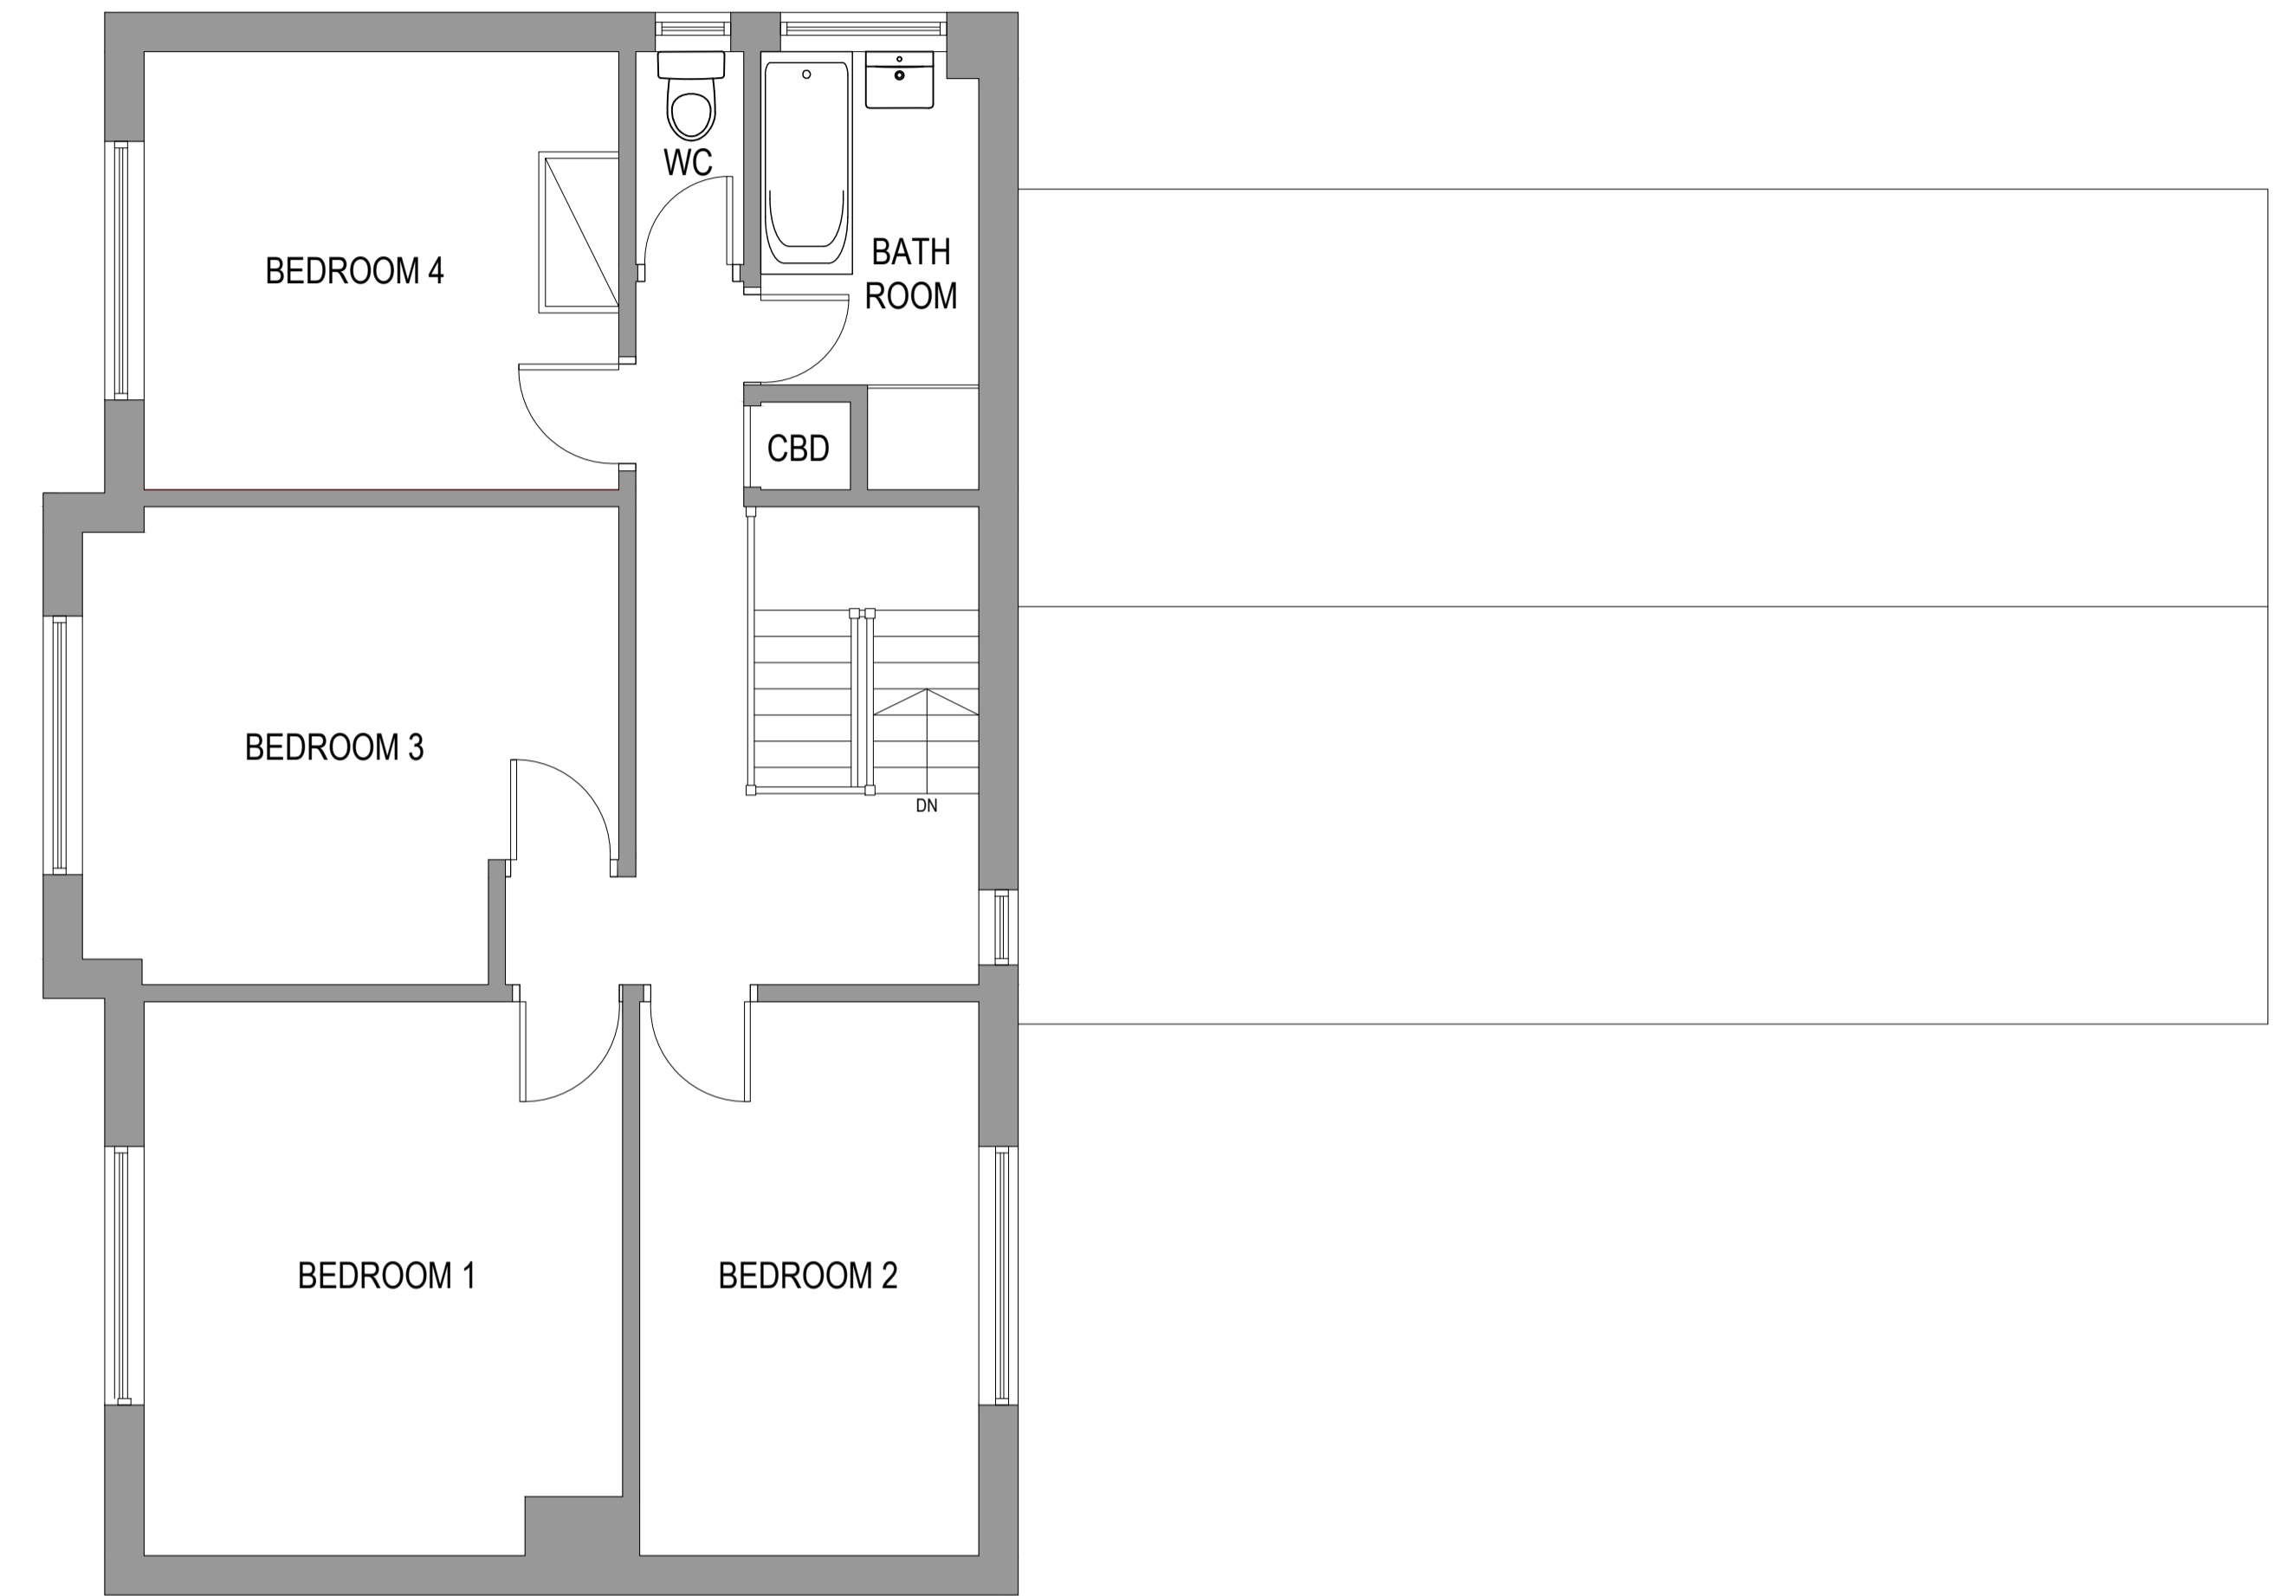

1:50 FIRST FLOOR PLAN

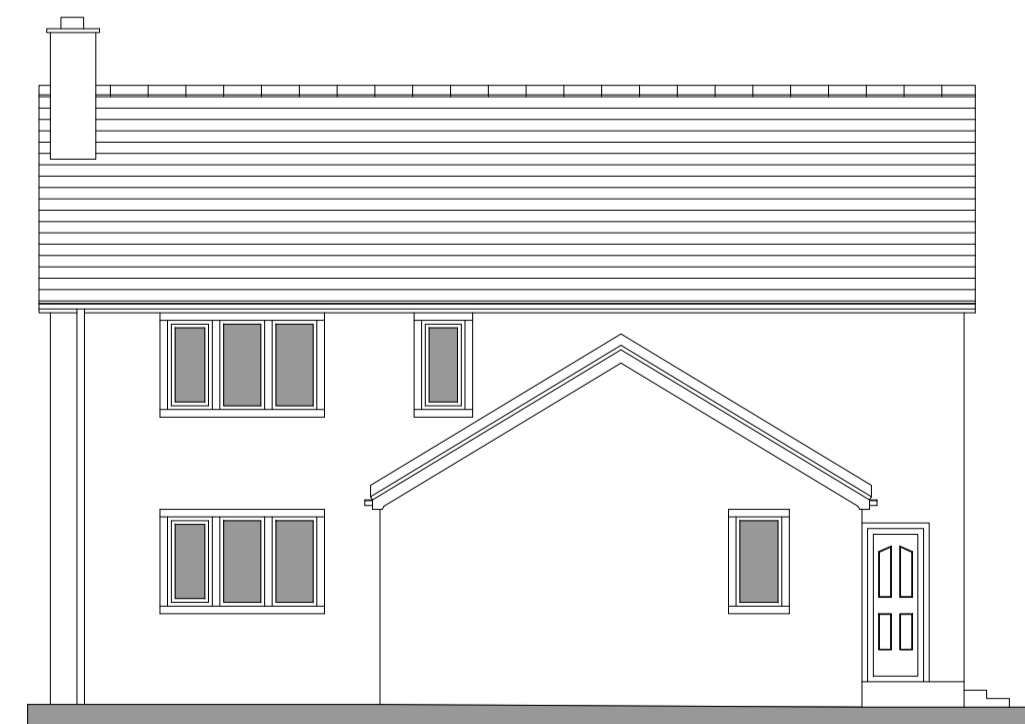


1:50 NORTH WEST ELEVATION




1:50 SOUTH WEST ELEVATION



1:50 SOUTH EAST ELEVATION

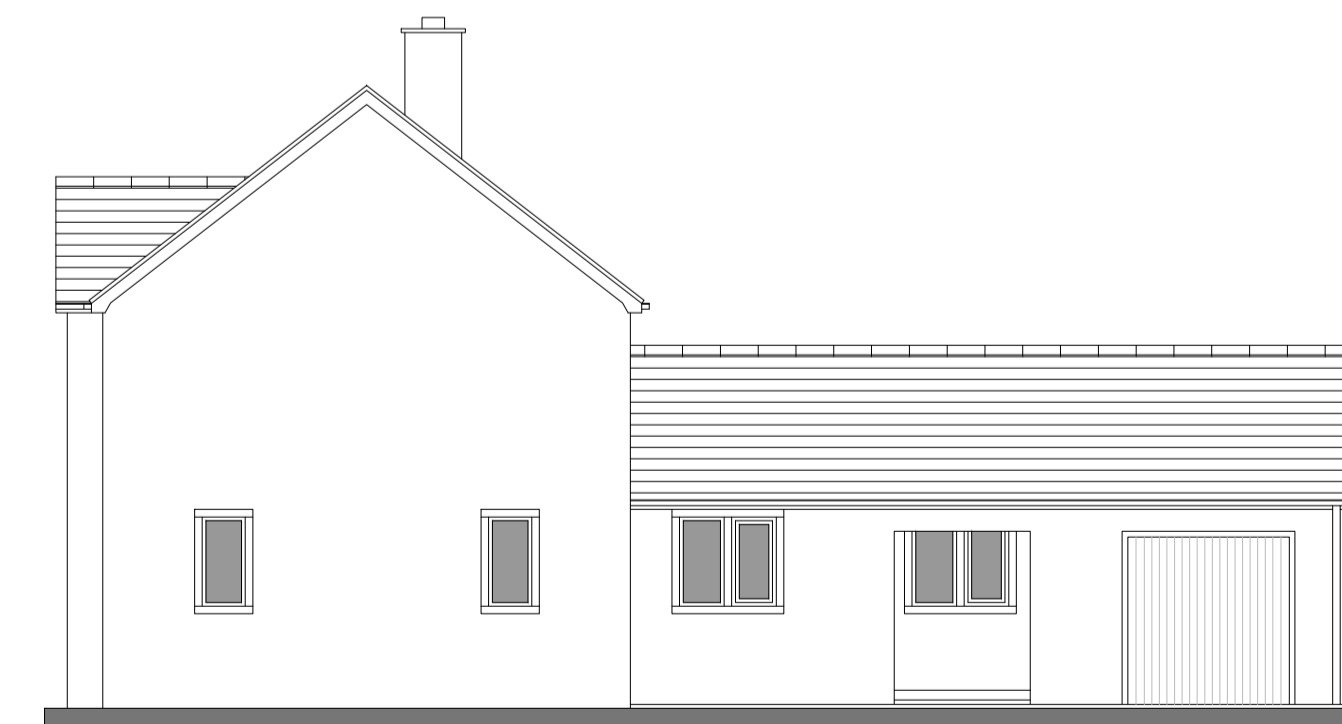

1:50 NORTH EAST ELEVATION

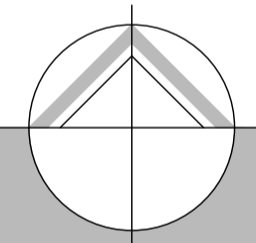

northern design  
partnership

Chartered Architects  
The Chapel, Millmoor Road,  
Meltham, Holmfirth, HD9 5JU

www.northerndesignpartnership.co.uk  
instagram: @northerndesignp  
Telephone: (01484) 854848

client	MR & MRS DRACUP		
project	DISABLED ADAPTATION TO 150 HUDDERSFIELD ROAD MELTHAM HD9 4AL		
drawing	EXISTING PLANS AND ELEVATIONS		
revision	notes	date	drawn
scale :	1:50 & 1:100 AT A1	01.26	JH
project no.	2447	drawing no.	01