
 


# Side Extension 21 Birks Road Huddersfield - Site Plan

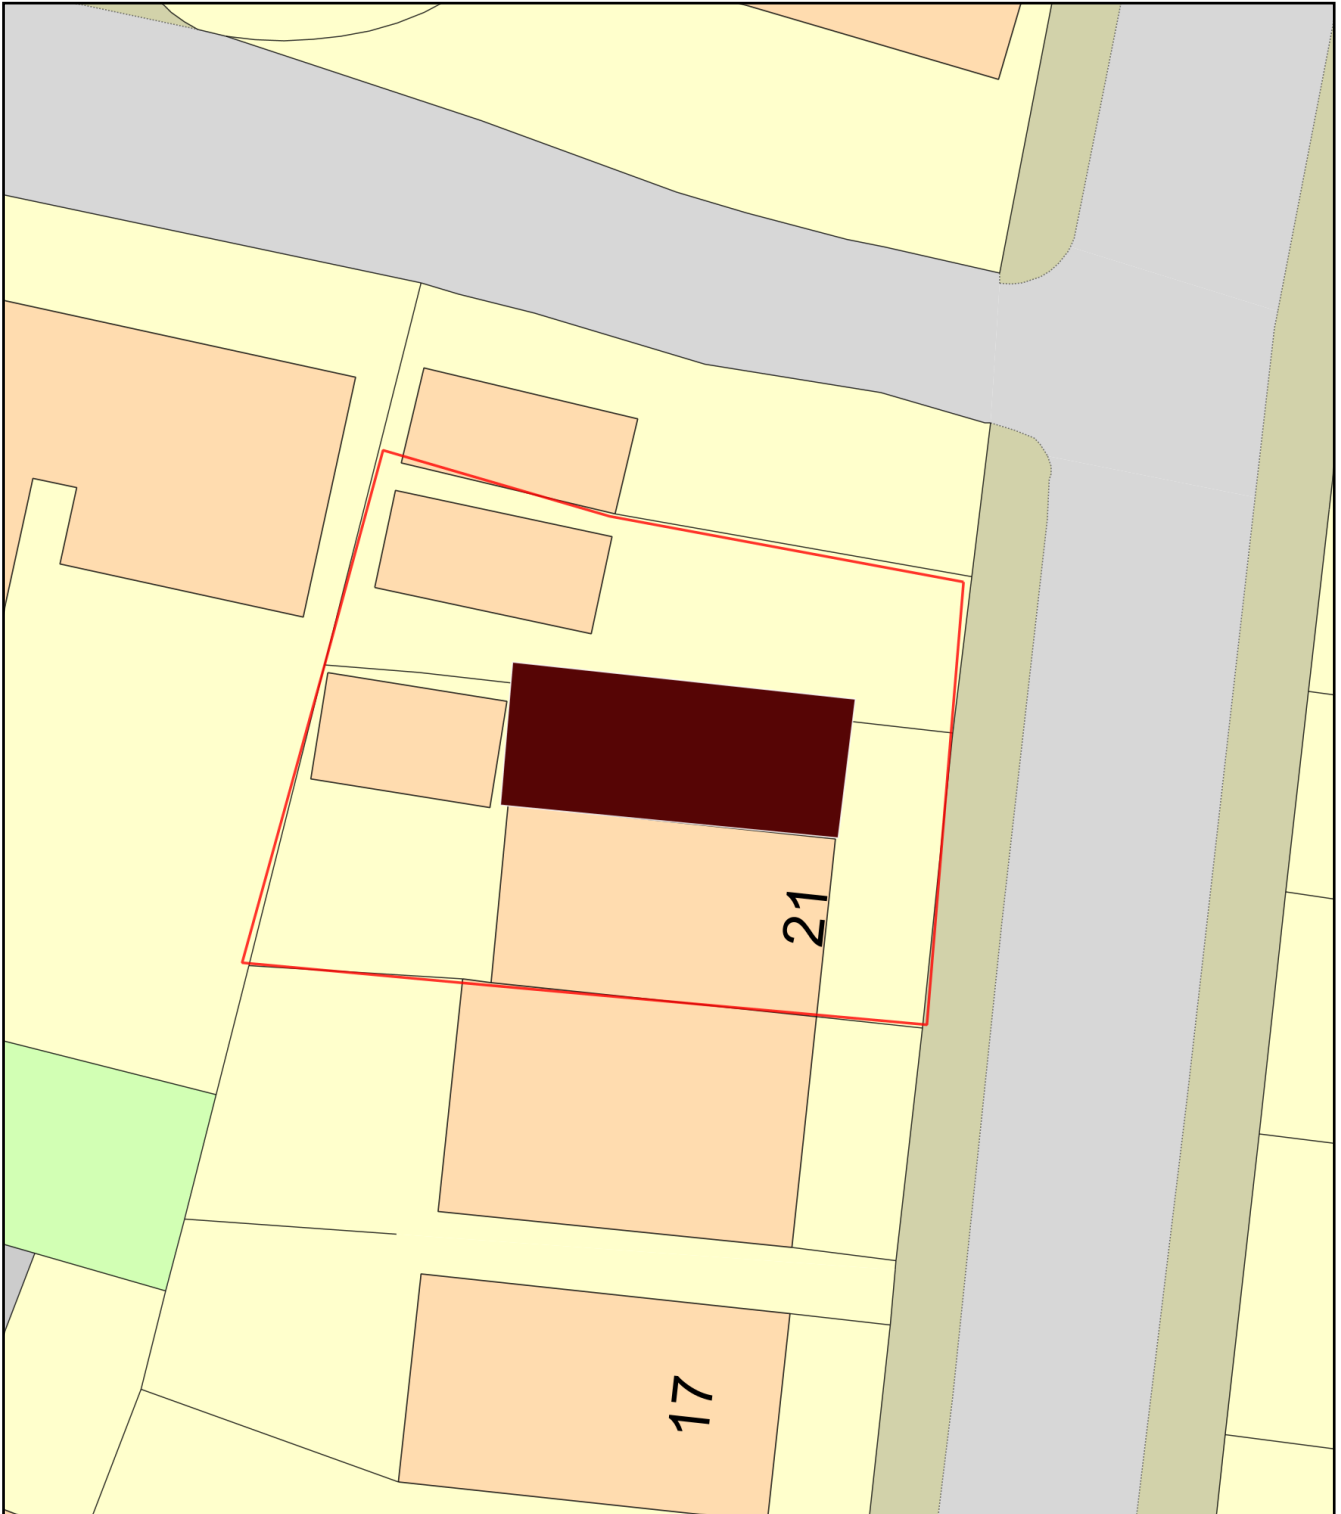

Plan Produced for: David Stokes

Date Produced: 16 Apr 2026

Plan Reference Number: TQRQM26106134021335

Scale: 1:200 @ A4