




Proposed

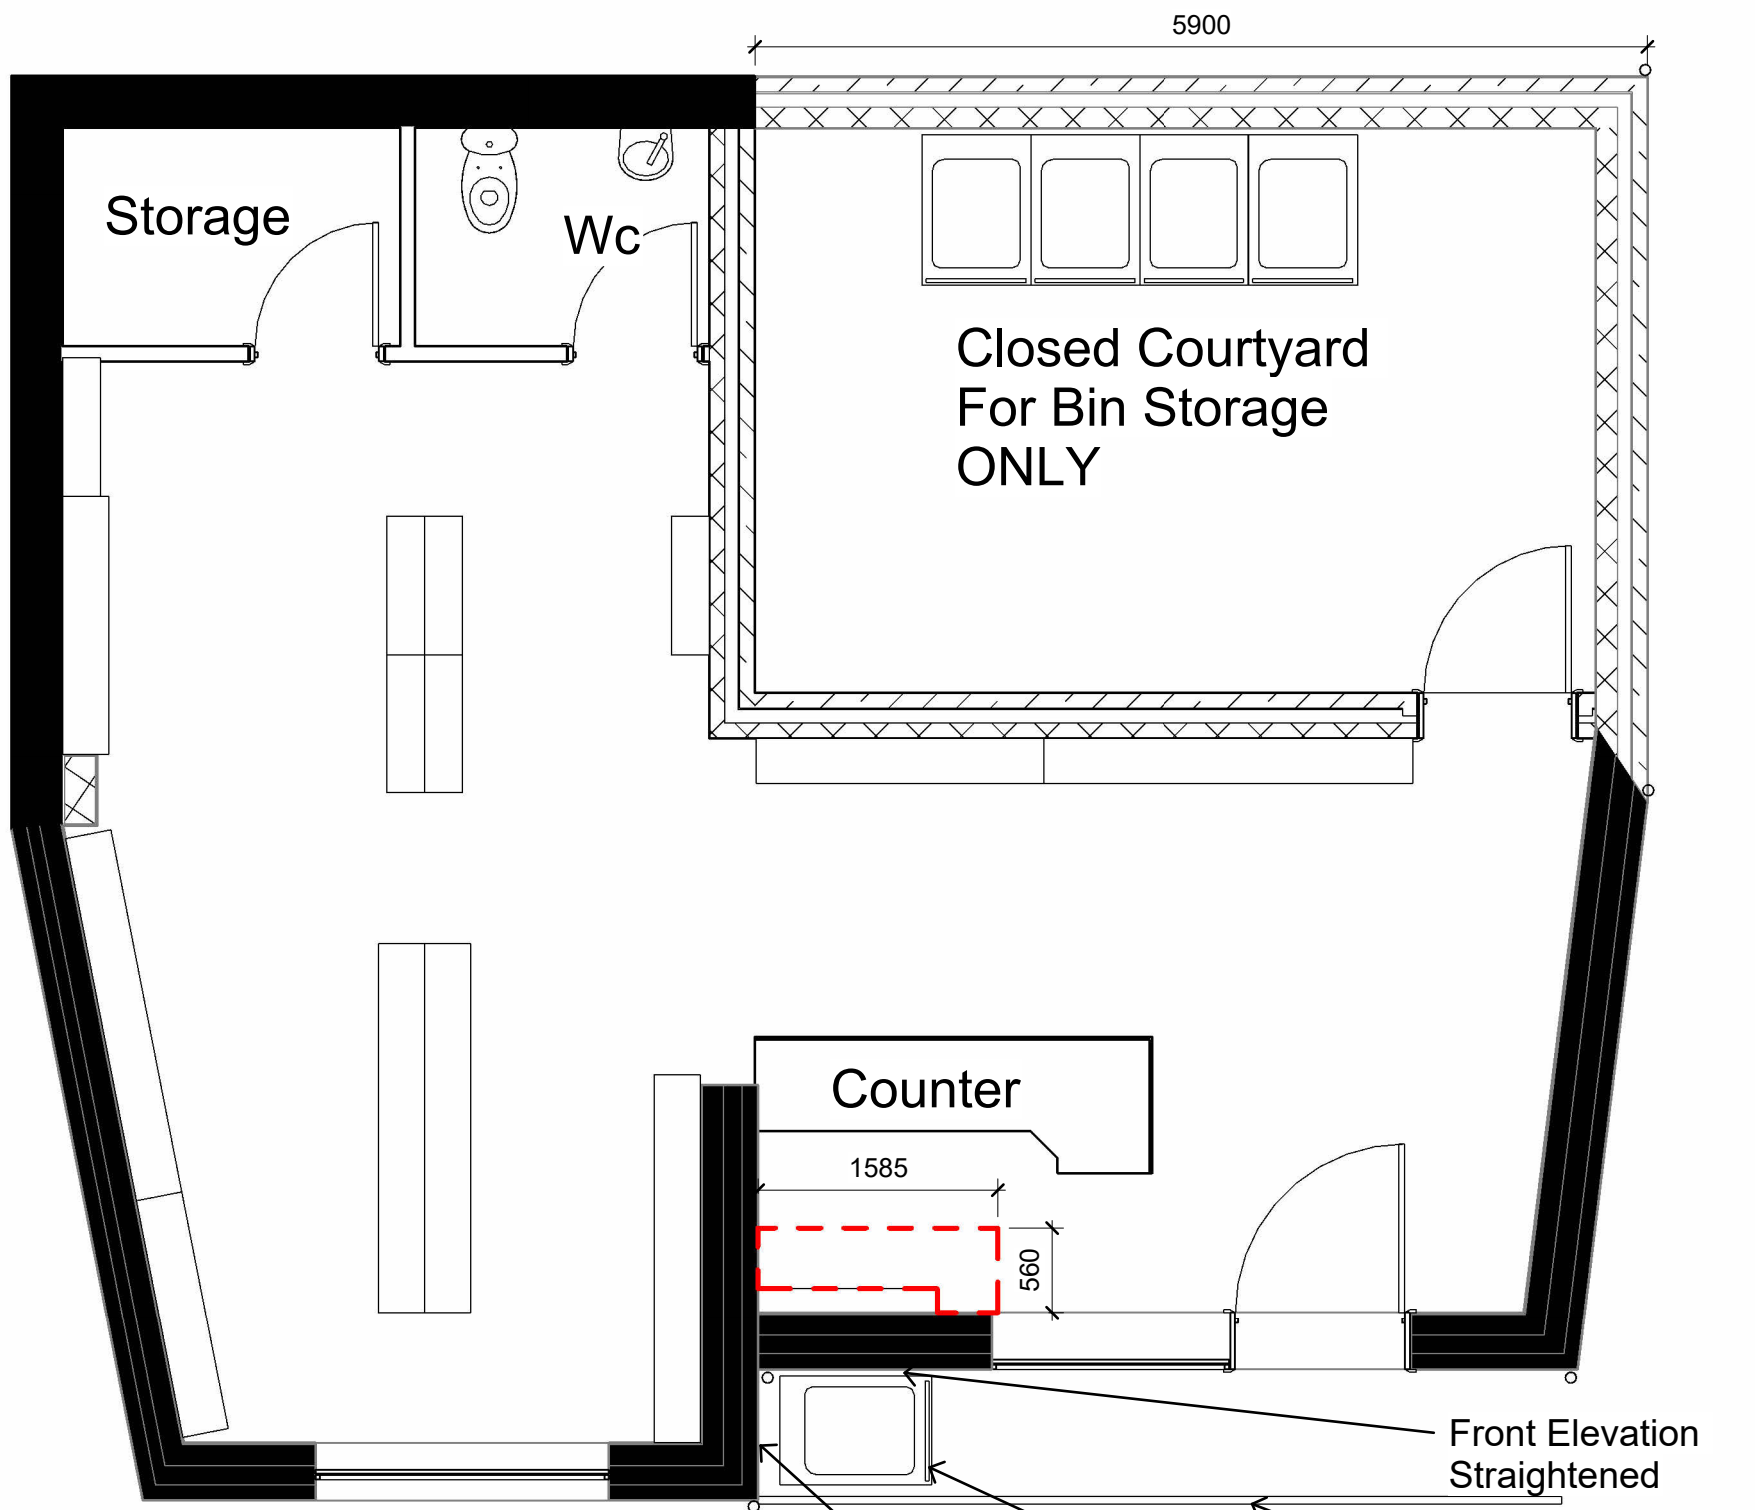


Proposed Ground Floor Plan
1 : 50

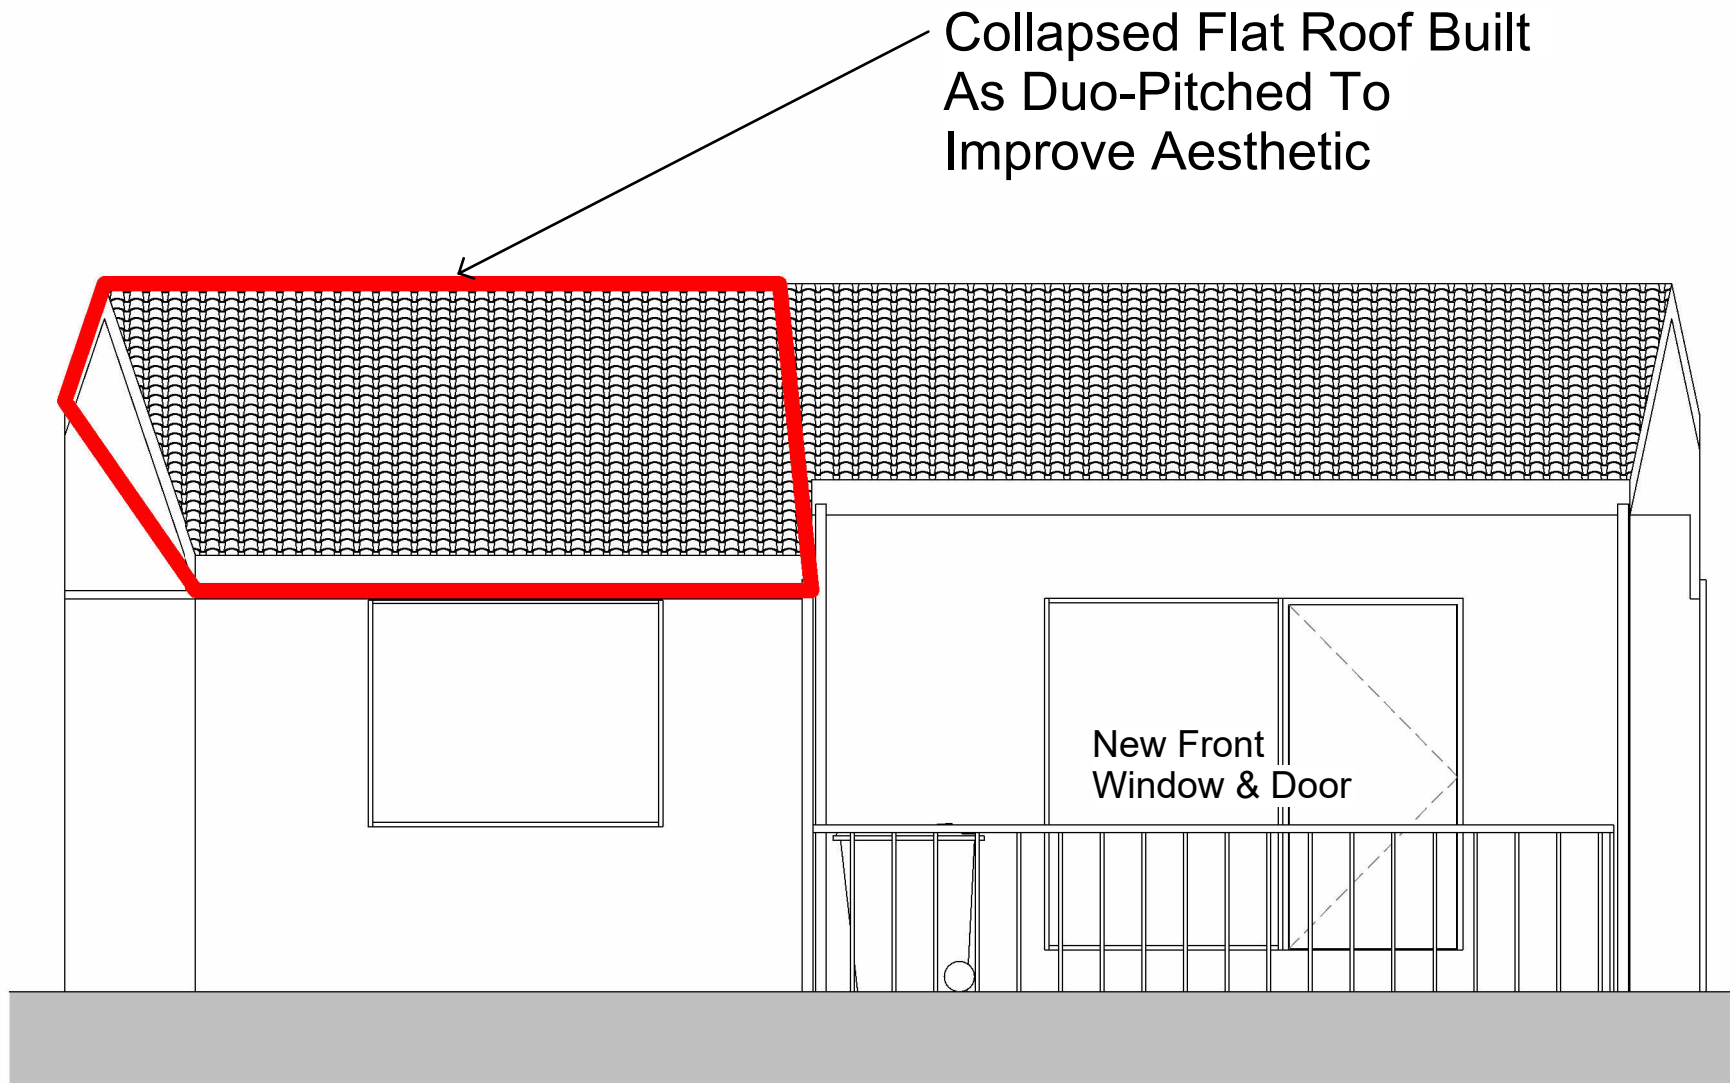


Proposed South South West Elevation (Front)
1 : 50

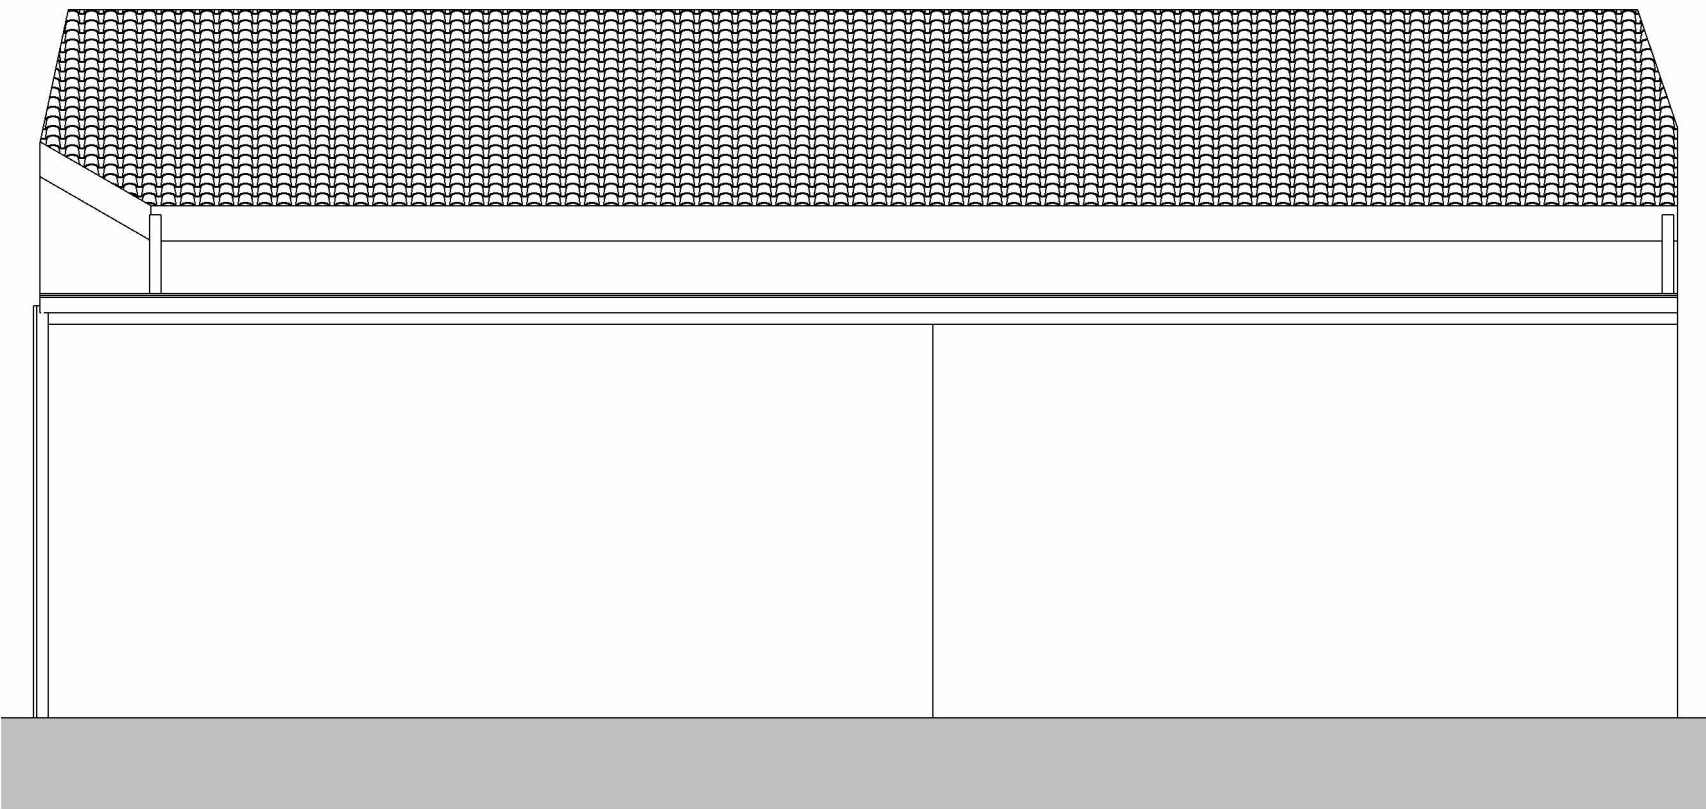


Proposed North North East Elevation (Rear)
1 : 50

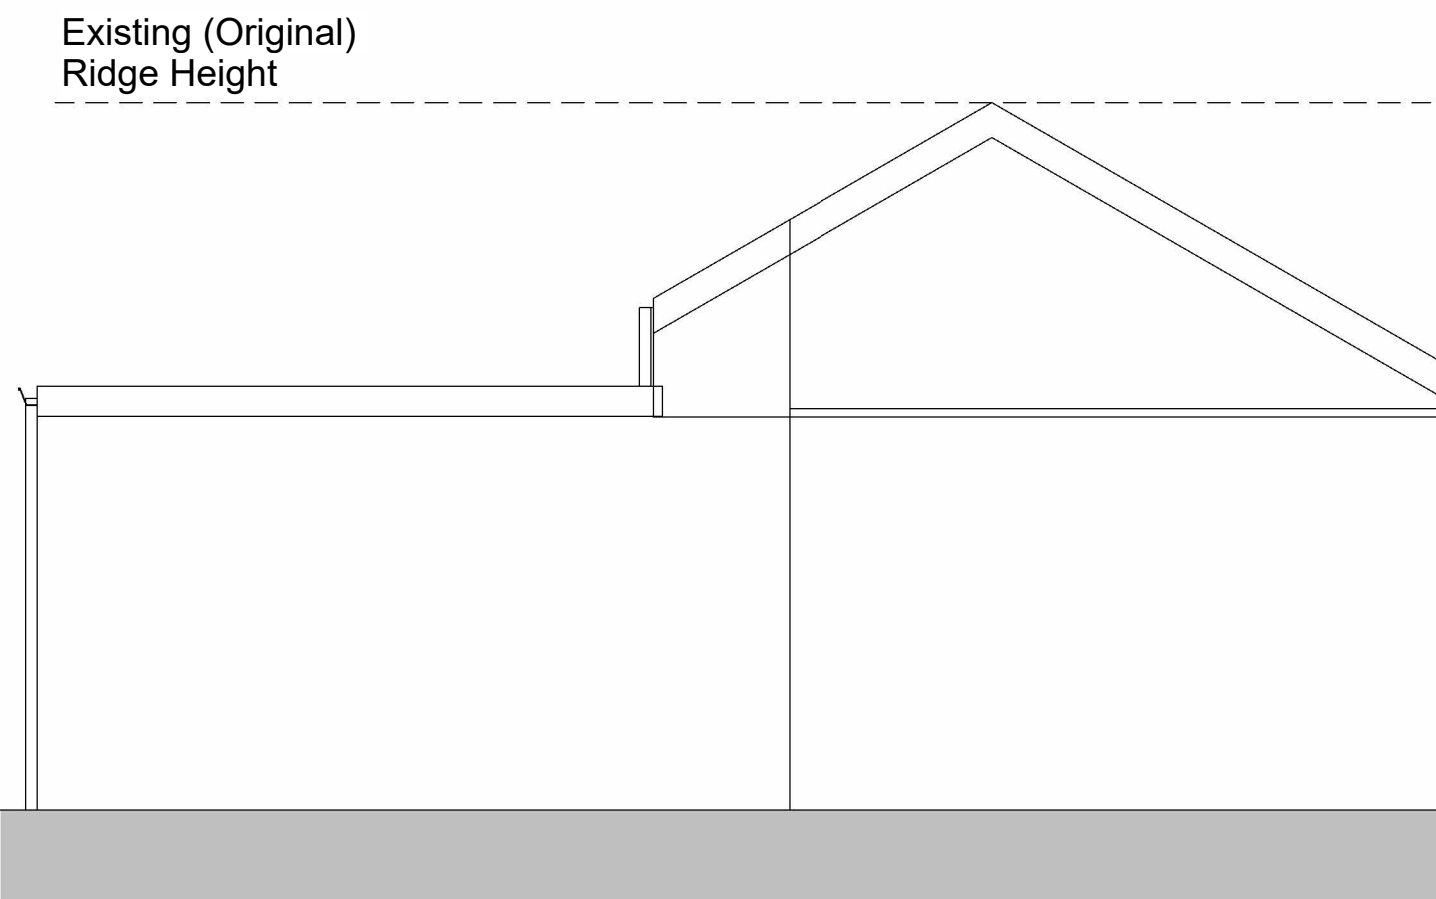

Proposed West North West Elevation (Left)
1 : 50

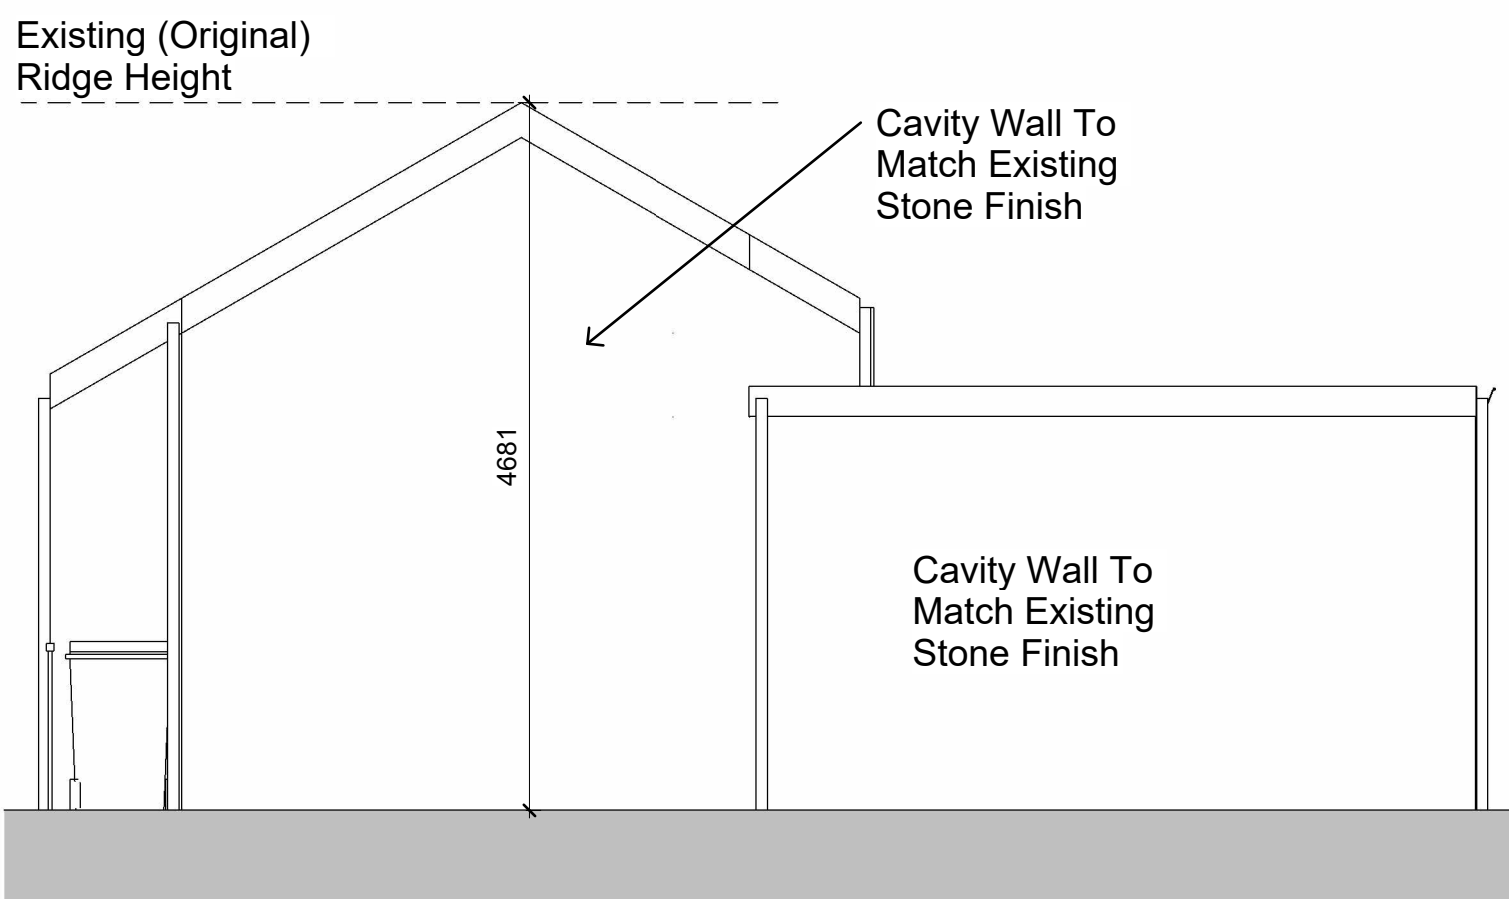

Proposed East South East Elevation (Right)
1 : 50

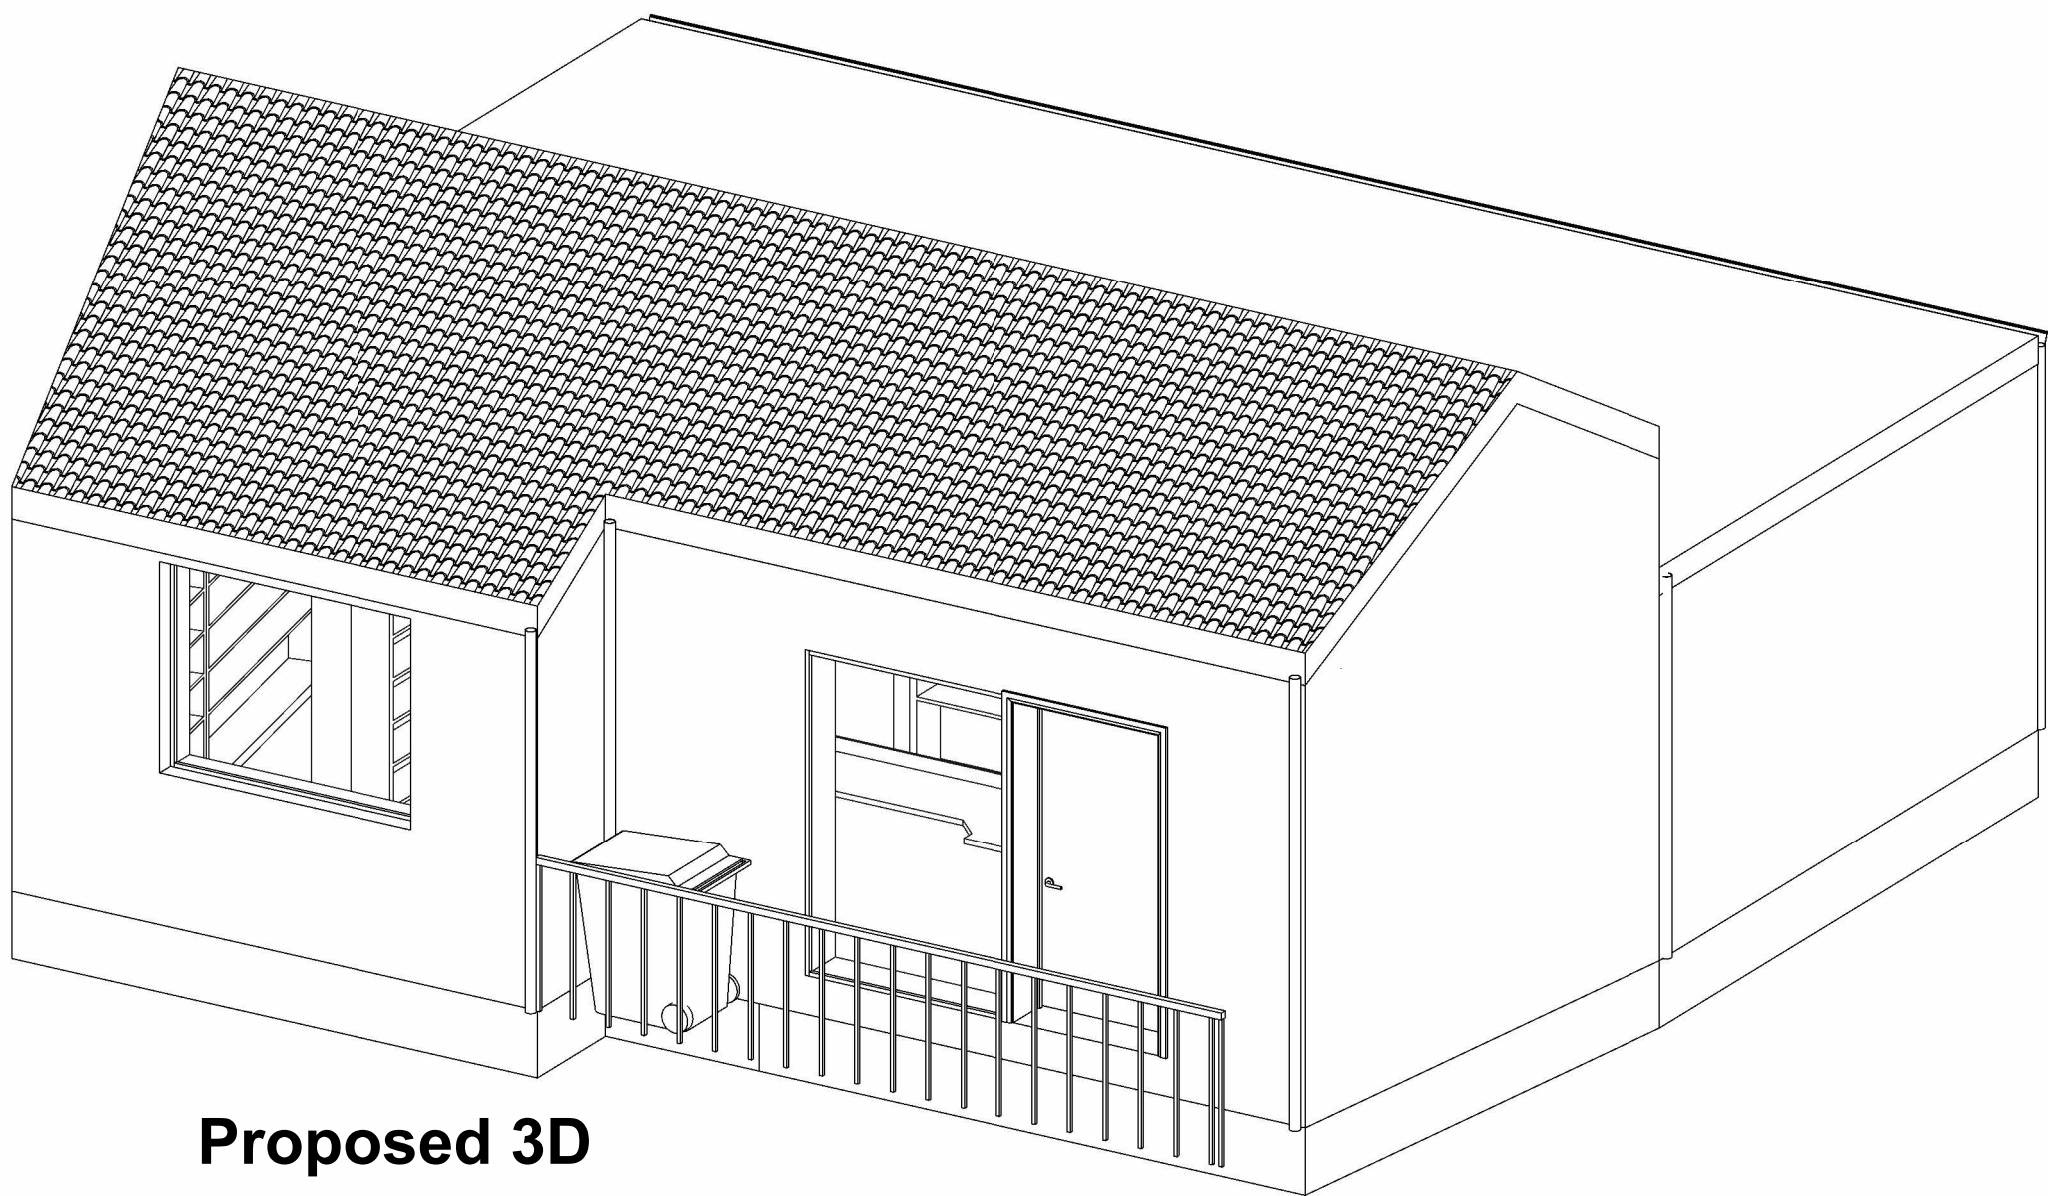

Proposed 3D

Note:

All Dimensions Are Approximate
And TBC On Site By Contractor



Mohammed Yaseen
382 Huddersfield Rd, Mirfield WF14 9DL

Drawing Title:
Proposed Grouped Plans

Drawing Number: TR-A25-0705-A7
Scale: 1 : 50@A1

Date: 02/07/26
Revision: C

Drawn By: AM
Checked by: JA

Reason For Issue:
Planning