



Proposed

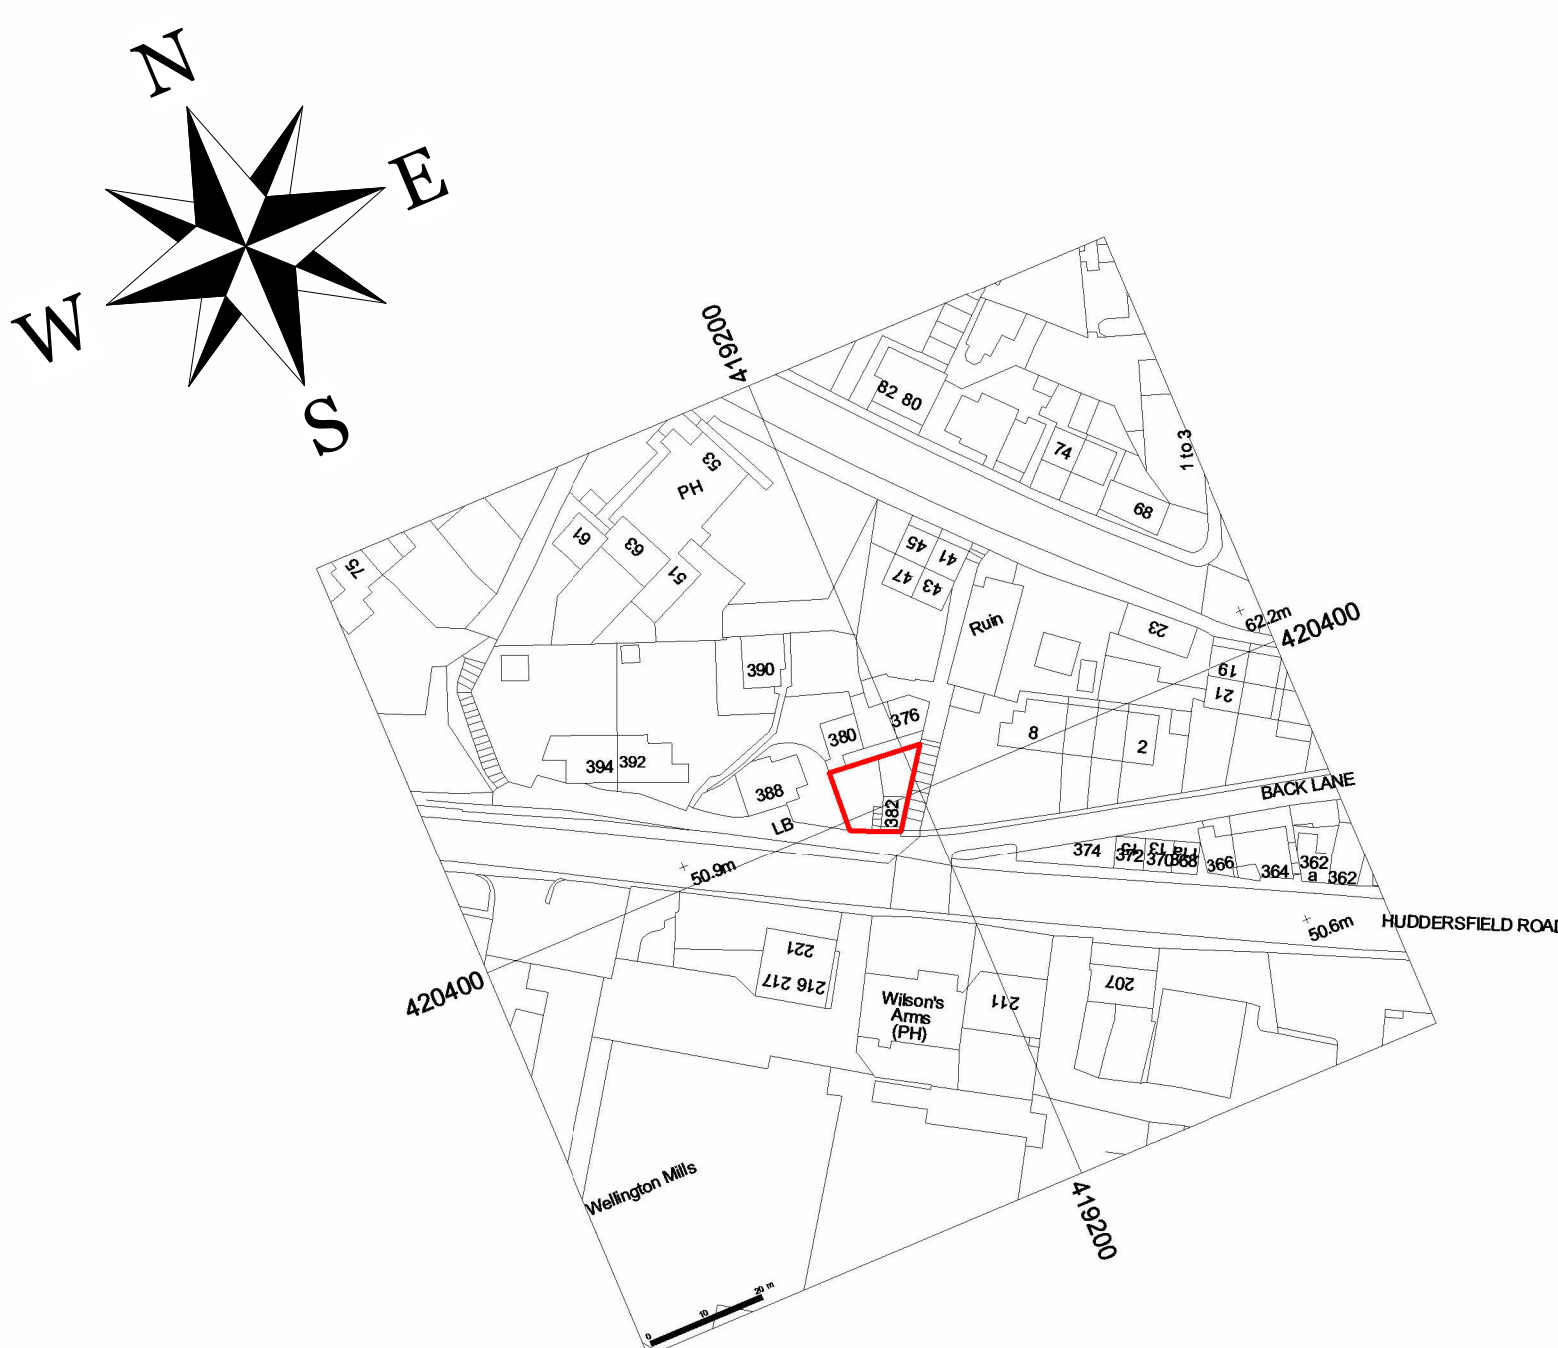

Location Plan
1 : 1250

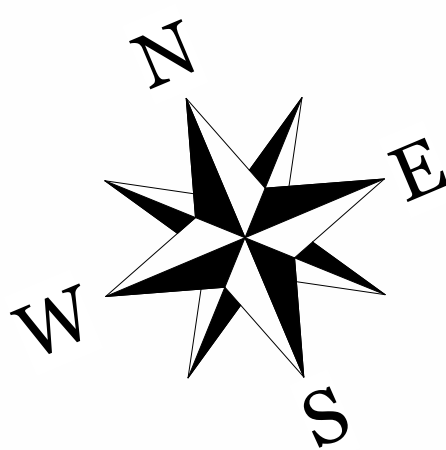

Proposed Site Plan
1 : 200

Note:

All Dimensions Are Approximate
And TBC On Site By Contractor



Mohammed Yaseen
382 Huddersfield Rd, Mirfield WF14 9DL

Drawing Title:

Location & Proposed Site Plan

Drawing Number:

TR-A25-0705-A6

Scale:

As indicated@A1

Date: 02/07/26

Revision: C

Drawn By: AM

Checked by: JA

Reason For Issue:
Planning