

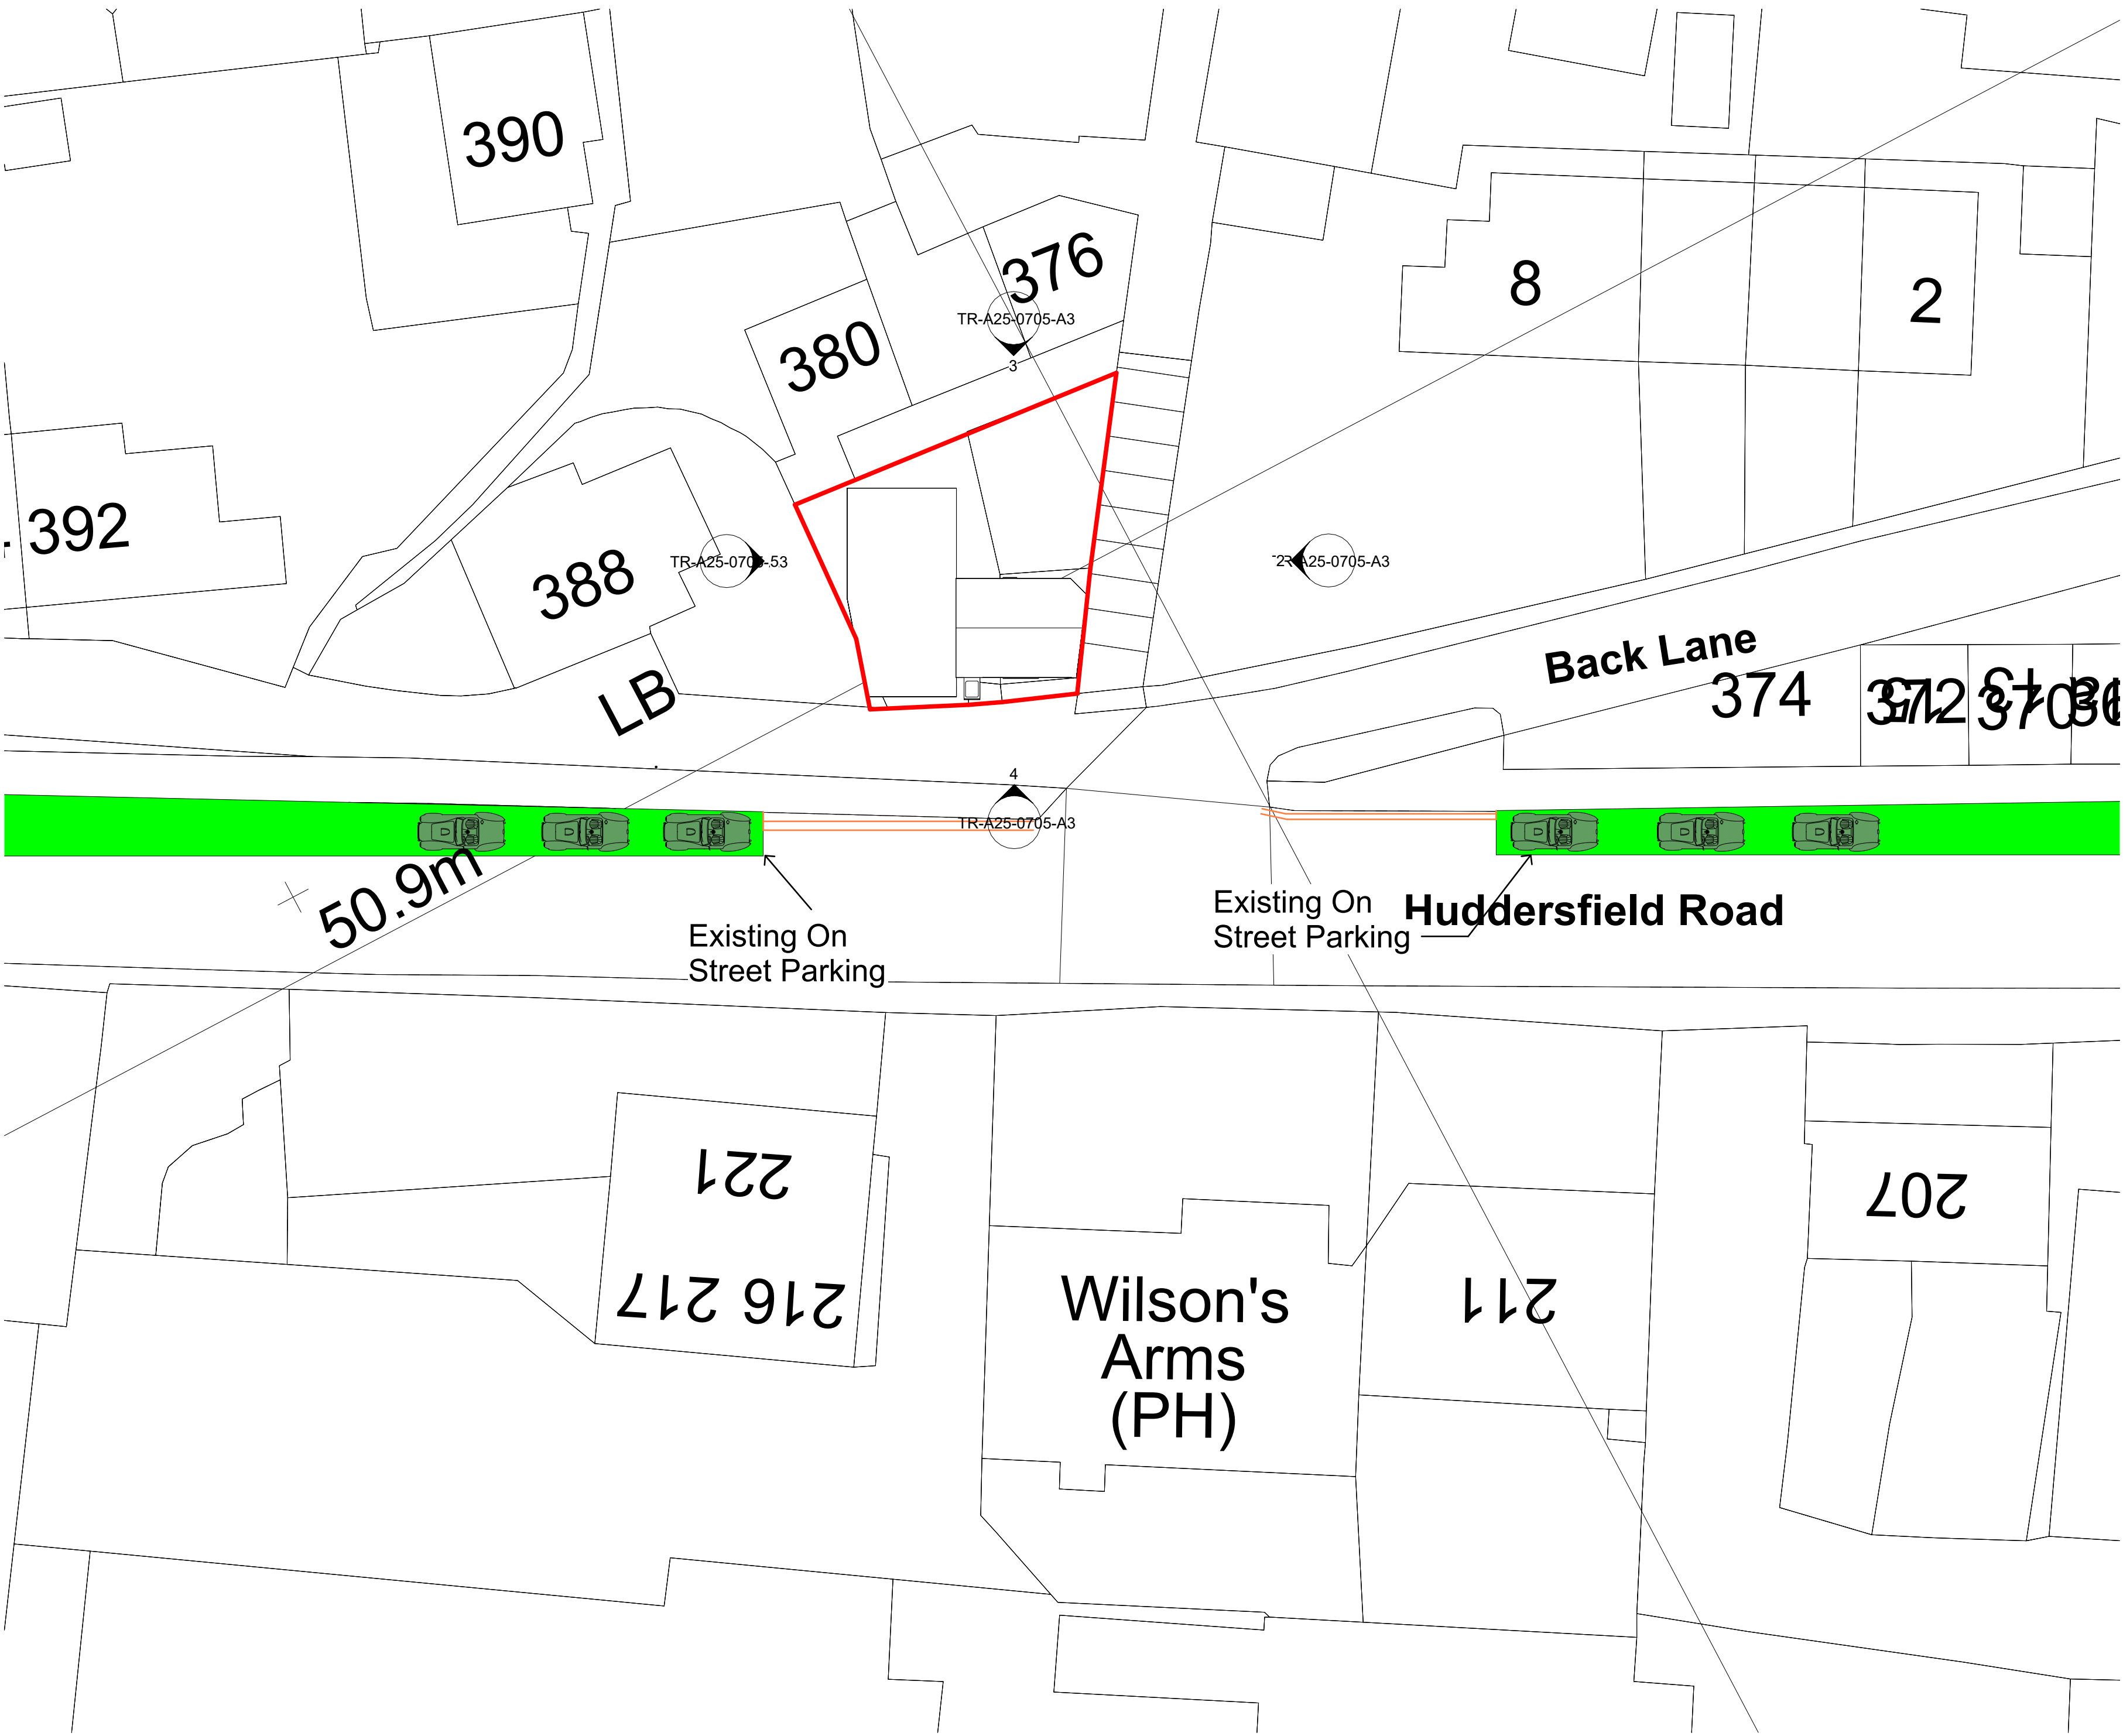
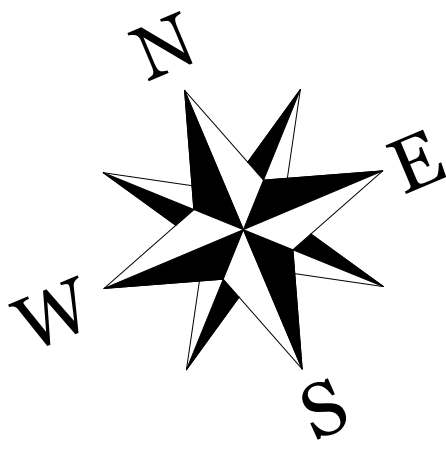


Existing (AS ORIGINAL)

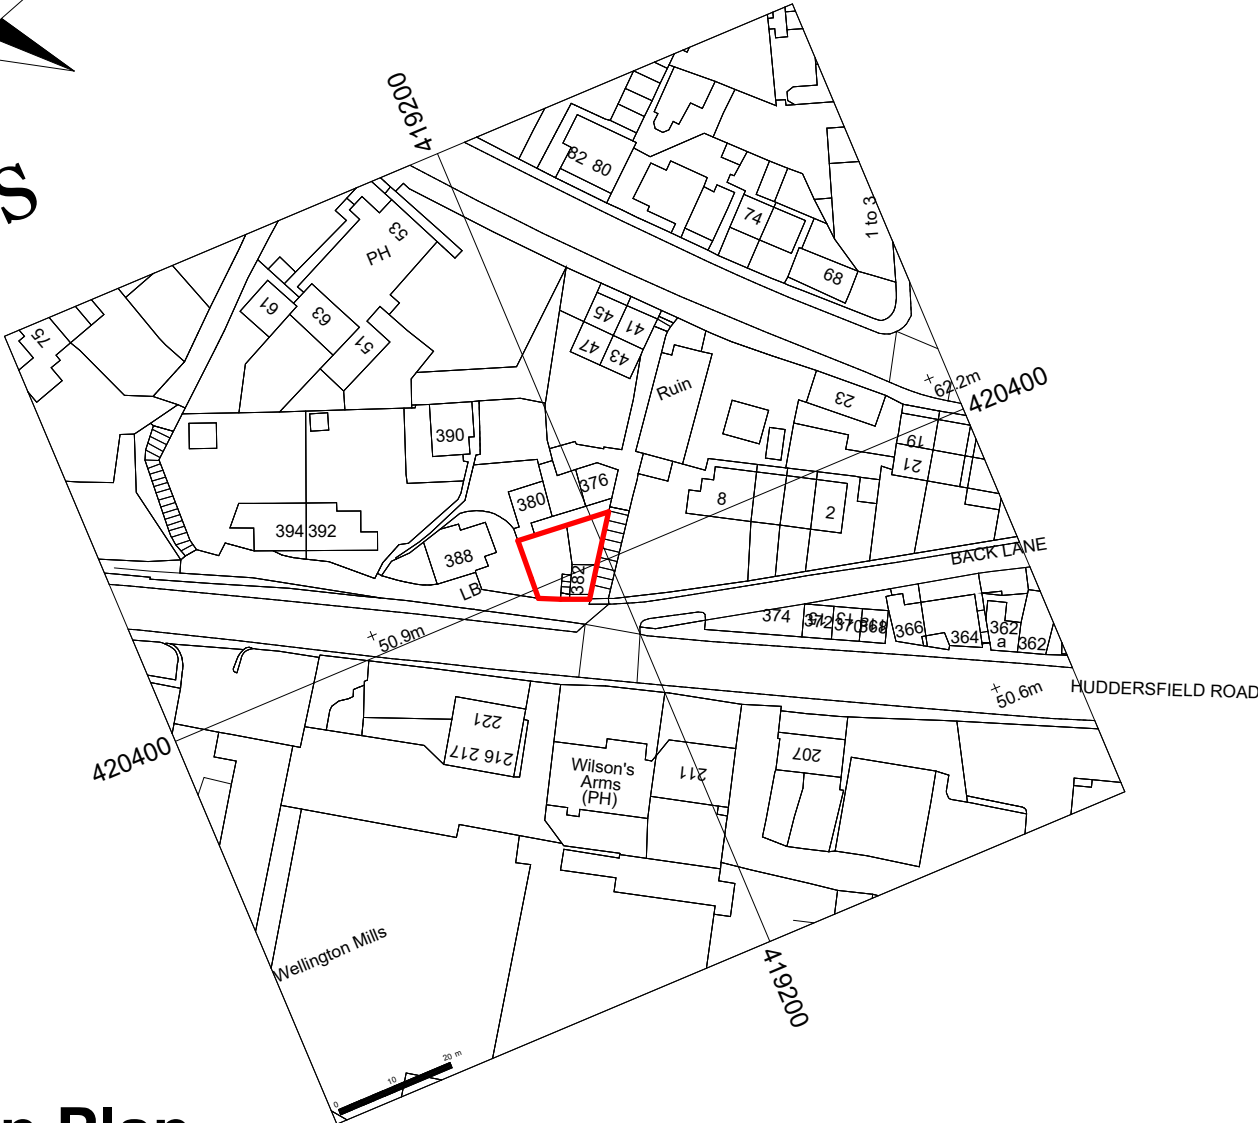

Existing Site Plan
1 : 200

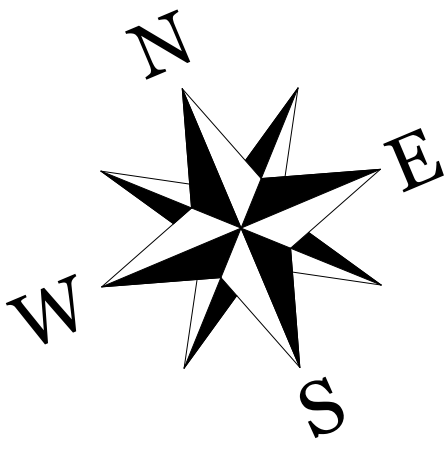

Location Plan
1 : 1250

Note:
All Dimensions Are Approximate
And TBC On Site By Contractor

T: 01484 941051
plan@trendarchitecture.co.uk
www.trendarchitecture.co.uk

Mohammed Yaseen
382 Huddersfield Rd, Mirfield WF14 9DL

Drawing Title:
Location & Existing Site Plan

Drawing Number: TR-A25-0705-A2	Scale: As indicated@A1
-----------------------------------	---------------------------

Date: 02/07/26	Revision: C
----------------	-------------

Drawn By: AM	Checked by: JA
--------------	----------------

Reason For Issue:
Planning