


SERIES	CROSS REFERENCE DRAWINGS SCHEDULE
01	SITE
03	AREA PLANS
09	FIRE STRATEGY PLANS
15	SLAB EDGE SETTING OUT
20	GA PLANS
21	GA ELEVATIONS & SECTIONS
22	BAY ELEVATIONS & SECTIONS
23	FLOOR BUILD UP / FINISH SCOPING
24	CORE SETOUTS
25	FIN SETTING OUT / ENVELOPE DETAILS
27	ROOF SCOPING / DETAILS
30	INTERNAL WALLS
31	EXTERNAL DOORS & WINDOWS
32	INTERNAL DOORS & SCREENS
34	BALUSTRADES & METALWORK
35	CEILING SCOPING
42	INTERNAL WALL FINISHES
71	SIGNAGE SCHEDULE
73	KITCHEN LAYOUTS
74	SANITARY LAYOUTS
75	CLEANING & MAINTENANCE

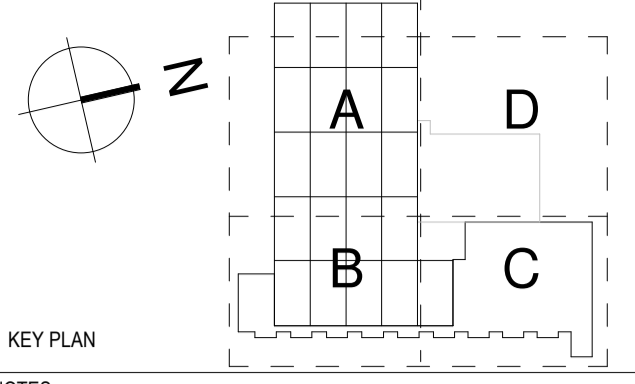

KEY PLAN

NOTES

THIS DRAWING MUST NOT BE SCALED.

ALL DIMENSIONS ARE TO BE VERIFIED AND CHECKED ON SITE. ANY DISCREPANCIES THAT ARE OR BECOME APPARENT SHOULD BE REPORTED TO CHAPMAN TAYLOR.

AREAS INDICATED ARE APPROXIMATE GROSS INTERNAL AREA. THEY RELATE TO THE LIKELY AREAS OF THE BUILDING AT THE CURRENT STAGE OF DESIGN. ANY DECISIONS TO BE MADE ON THE BASIS OF THESE PREDICTIONS, WHETHER AS TO PROJECT VIABILITY, PRE-LETTING, LEASE AGREEMENTS, OR THE LIKE, SHOULD INCLUDE DUE ALLOWANCE FOR THE INCREASES AND DECREASES INHERENT IN THE DESIGN DEVELOPMENT AND BUILDING PROCESS.

© COPYRIGHT CHAPMAN TAYLOR 2022

Key

- ACC WC
- Changing / Shower
- Children's Library
- Circulation
- Comms
- Customer Facing
- Cycle Storage
- Entrance Lobby
- Events
- Faith Room
- Food Hall
- Food Stalls
- Foyer
- General Lending Library
- Library Storage
- Makerspace
- Meeting Room
- Office & Admin
- Office & Admin - SW
- Reception
- Services & Risers
- Spare Plant
- Storage
- Transcriptions
- WC
- WYAS Storage

Note

All Existing Levels have been taken from the Malby Survey Revit Model

REV	DATE	BY	DESCRIPTION	CHKD
C06	12.01.2026	RW	RAMP AND BARRIER ADDED	RW
C05	11.08.2025	RW	LSF UPDATED IN LINE WITH SITE SURVEY	RW
C04	05.06.2025	KD	UPDATED IN LINE WITH INSTRUCTION KCH-21-102 AND UPDATED IN LINE WITH BAM COMMENTS	RW
C03	14.02.2025	YS	GENERAL UPDATES TO FACADE & RISERS	RW
C02	13.12.2024	YS	UPDATED IN LINE WITH BAM COMMENTS	AN
C01	25.10.2024	YS	ISSUED FOR CONSTRUCTION	AN
T05	03.05.2024	YS	Areas updated in line with design development	AN
T04	03.04.2024	RW	UPDATED IN LINE WITH BAM COMMENTS	AN
T03	16.02.2024	YS	Minor layout updates on LSF and furniture added	AN
T02	02.02.2024	YS	Events Space revised to suit existing beam configuration	JF
T01	22.01.2024	YS	ISSUED FOR TENDER	AN
P05	13.12.2023	RW	STAGE 03 VE ISSUE	AN
P04	31.10.2023	KSV	UPDATED TO REFLECT AGREED VE LAYOUT OPTION	AN
P03	17.10.2023	KSV	DESIGN DEVELOPED TO INCORPORATE VE OPTION	AN
P02	18.08.2023	RW	PRELIMINARY - GENERAL UPDATE	AN
P01	28.07.2023	KSV	PRELIMINARY - FIRST ISSUE	AN

CLIENT

3125 Century Way,
Thorp Park,
Leeds,
LS15 8ZB
www.bam.co.uk

PROJECT

Kirklees Cultural Heart, Huddersfield

ARCHITECT

MANCHESTER STUDIO
Bess Warehouse
4 Castle Street, Castlefield
Manchester M3 4LZ
United Kingdom
T +44 (0)161 828 6500
E manchester@chapmantaylor.com
www.chapmantaylor.com

STRUCTURAL ENGINEER

Rose Wharf,
East Street,
Leeds,
LS9 8EE
curtins.co.uk

SERVICES ENGINEER

3125 Century Way,
Thorp Park,
Leeds,
LS15 8ZB
www.bam.co.uk


DRAWING TITLE

General Arrangement Plan
Lower Ground Floor


Scale 1 : 200 @ A1

INTERNAL JOB NO	ISSUE DATE	STATUS	DRAWN BY	CHECKED BY
D132KCH	28.07.2023	CONSTRUCTION	KSV	AN

PROJECT NUMBER ORIGINATOR ZONE LEVEL TYPE ROLE NUMBER REVISION
IR430301 CTA ZZ LG DR A 201099 C06

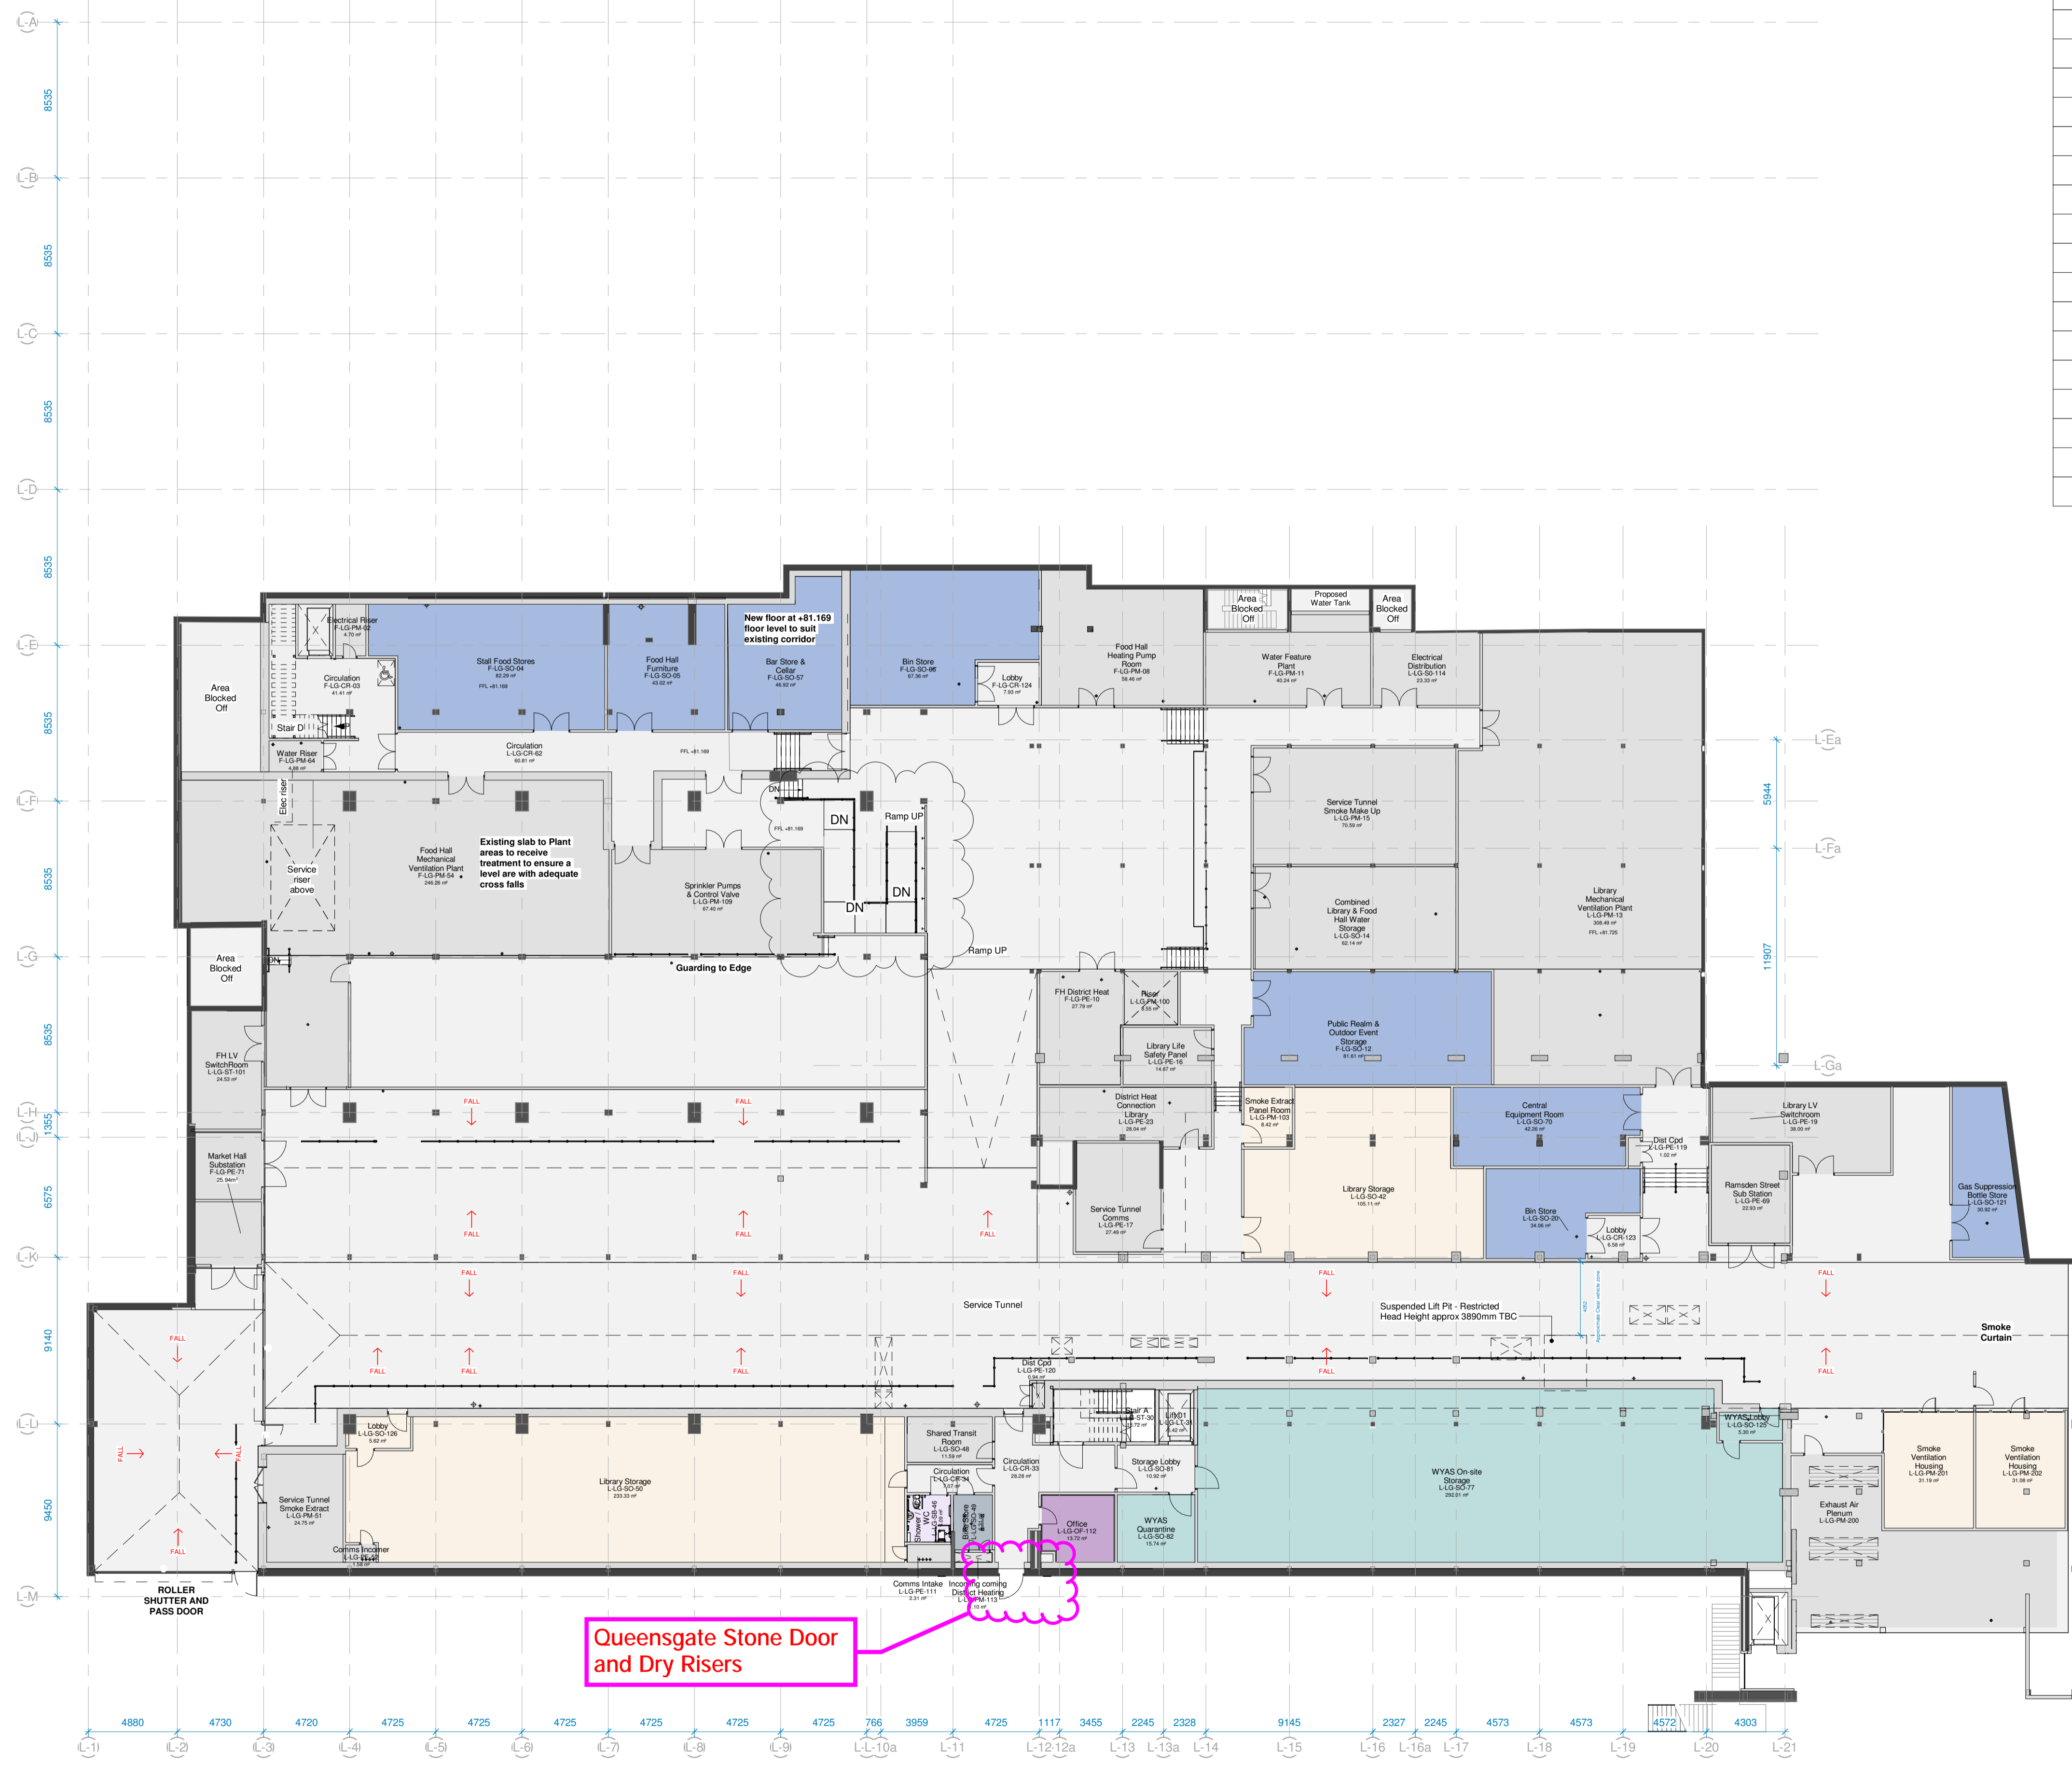

1 GA Plan - Lower Ground Floor
1 : 200

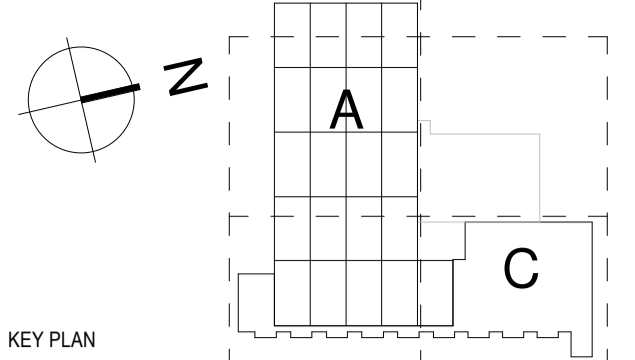

KEY PLAN


NOTES

THIS DRAWING MUST NOT BE SCALED.


ALL DIMENSIONS ARE TO BE VERIFIED AND CHECKED ON SITE. ANY DISCREPANCIES THAT ARE, OR BECOME APPARENT SHOULD BE REPORTED TO CHAPMAN TAYLOR.

AREAS INDICATED ARE APPROXIMATE GROSS INTERNAL AREA. THEY RELATE TO THE LIKELY AREAS OF THE BUILDING AT THE CURRENT STAGE OF DESIGN. ANY DECISIONS TO BE MADE ON THE BASIS OF THESE PREDICTIONS, WHETHER AS TO PROJECT VIABILITY, PRE-LETTING, LEASE AGREEMENTS, OR THE LIKE, SHOULD INCLUDE DUE ALLOWANCE FOR THE INCREASES AND DECREASES INHERENT IN THE DESIGN DEVELOPMENT AND BUILDING PROCESS.

© COPYRIGHT CHAPMAN TAYLOR 2022

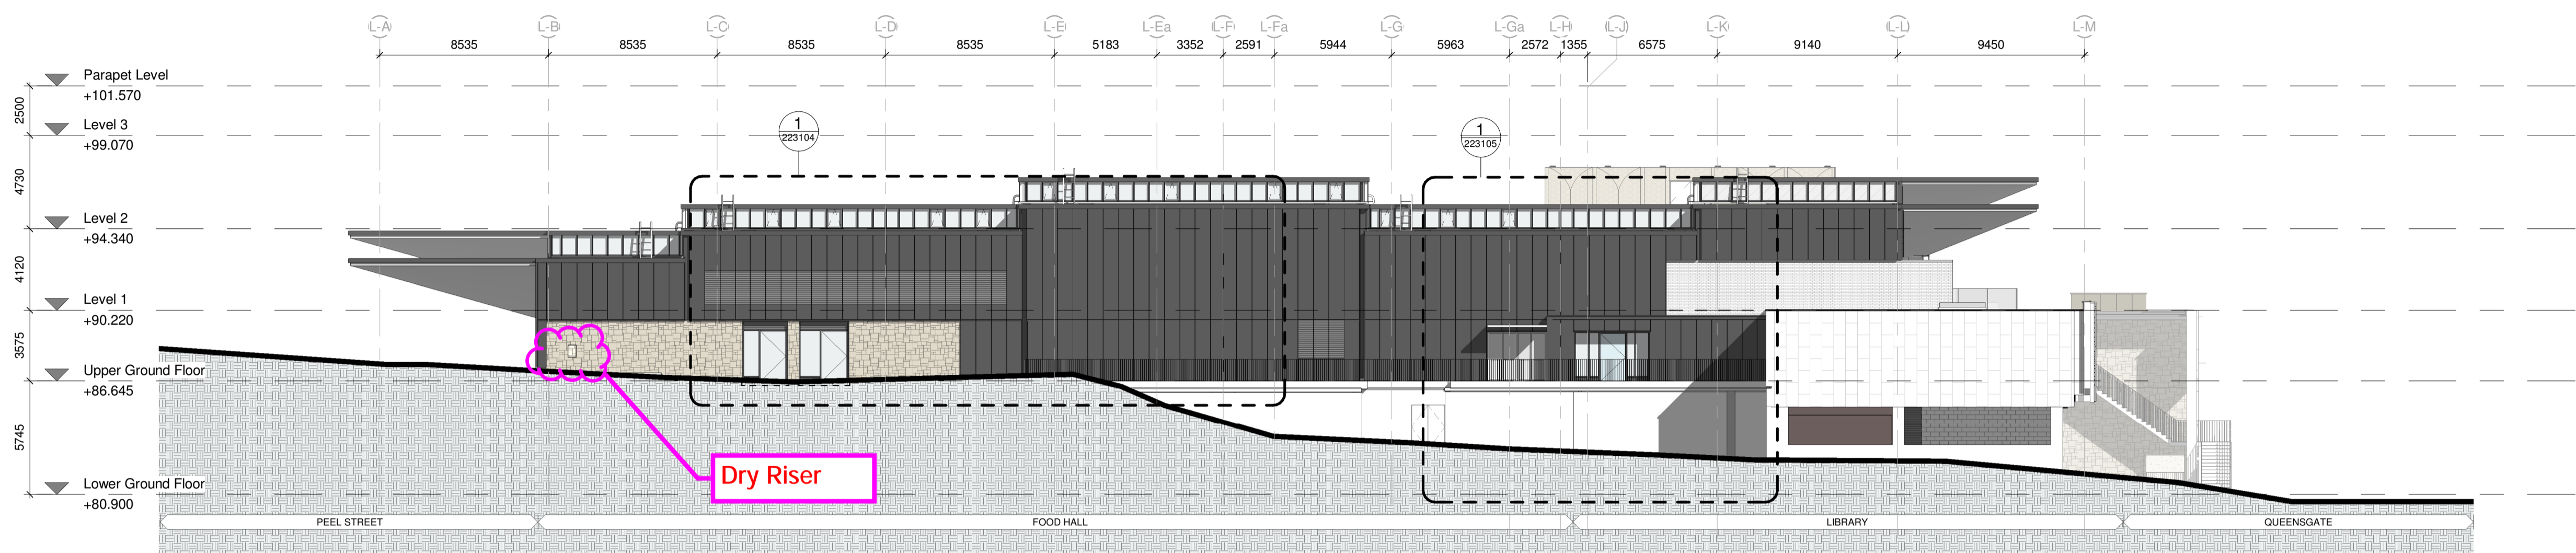

S GA Elevation - South Elevation
1 : 200

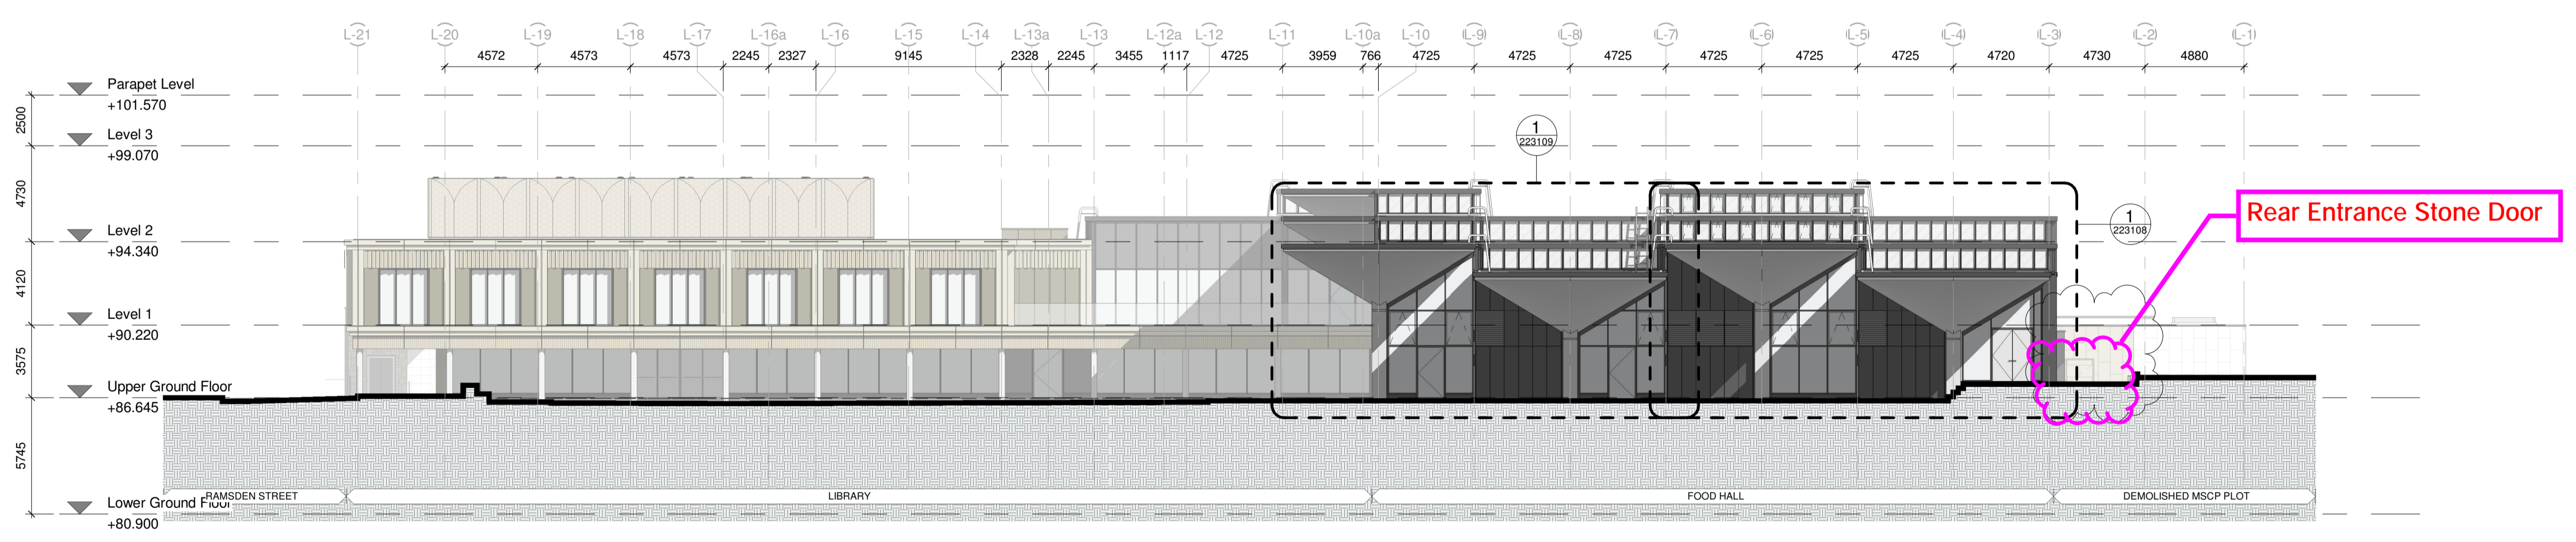

W GA Elevation - West Elevation
1 : 200

REV	DATE	BY	DESCRIPTION	CHK'D
C04	15.08.2025	RW	NEW STONE WALL ADDED IN LINE WITH SITE SURVEY / BAM COMMENTS	RW
C03	04.06.2025	RW	DRY RISER INLET BOX ADDED	RW
C02	14.02.2025	RW	GENERAL UPDATES TO FACADE & RISERS	RW
C01	01.11.2024	RW	ISSUED FOR CONSTRUCTION	AN
T06	09.04.2024	RW	PARABOLIC ROOF ACCESS ADDED	AN
T05	03.04.2024	RW	UPDATED IN LINE WITH BAM COMMENTS	AN
T04	15.03.2024	RW	ISSUED FOR TENDER	AN
T03	16.02.2024	RW	ELEVATIONS UPDATED IN LINE WITH DESIGN DEVELOPMENT COORDINATION	AN
T02	02.02.2024	RW	Updated in line with design / coordination development	JF
T01	19.01.2024	RW	ISSUED FOR TENDER	AN
P04	13.12.2023	RW	STAGE 03 VE ISSUE	AN
P03	24.11.2023	RW	UPDATED TO REFLECT AGREED VE LAYOUT OPTION	AN
P02	20.10.2023	RW	UPDATED TO REFLECT AGREED VE OPTION	AN
P01	18.09.2023	RW	PRELIMINARY - FIRST ISSUE	AN

CLIENT

3125 Century Way,
Thorp Park,
Leeds,
LS15 8ZB
www.bam.co.uk

PROJECT

Kirklees Cultural Heart, Huddersfield

ARCHITECT

MANCHESTER STUDIO
Bass Warehouse
4 Castle Street, Castlefield
Manchester M3 4LZ
United Kingdom
T +44 (0)161 828 6500
E manchester@chapmantaylor.com
www.chapmantaylor.com

STRUCTURAL ENGINEER

Rose Wharf,
East Street,
Leeds,
LS9 8EE
curtins.co.uk

SERVICES ENGINEER

3125 Century Way,
Thorp Park,
Leeds,
LS15 8ZB
www.bam.co.uk

DRAWING TITLE

GA ELEVATIONS
South & West Elevations


SERIES	CROSS REFERENCE DRAWINGS SCHEDULE
01	SITE 15 SLAB EDGE SETTING OUT 22 BAY ELEVATIONS & SECTIONS 25 FIN SETTING OUT / ENVELOPE DETAILS 31 EXTERNAL DOORS & WINDOWS 35 CEILING SCOPING 73 KITCHEN LAYOUTS
03	AREA PLANS 20 GA PLANS 23 FLOOR BUILD UP / FINISH SCOPING 27 ROOF SCOPING / DETAILS 32 INTERNAL DOORS & SCREENS 42 INTERNAL WALL FINISHES 74 SANITARY LAYOUTS
09	FIRE STRATEGY PLANS 21 GA ELEVATIONS & SECTIONS 24 CORE SETOUTS 30 INTERNAL WALLS 34 BALUSTRADES & METALWORK 71 SIGNAGE SCHEDULE 75 CLEANING & MAINTENANCE

Scale 1 : 200 @ A1

INTERNAL JOB NO	ISSUE DATE	STATUS	ORIGINATOR	ZONE	LEVEL	TYPE	ROLE	NUMBER	REVISION
D132KCH	11.08.2023	CONSTRUCTION	RW	AN					

IR430301 CTA ZZ XX DR A 211101 C04

SERIES	CROSS REFERENCE DRAWINGS SCHEDULE
01	SITE
03	AREA PLANS
09	FIRE STRATEGY PLANS
15	SLAB EDGE SETTING OUT
20	GA PLANS
21	GA ELEVATIONS & SECTIONS
22	BAY ELEVATIONS & SECTIONS
23	FLOOR BUILD UP / FINISH SCOPING
24	CORE SETOUTS
25	FIN SETTING OUT / ENVELOPE DETAILS
27	ROOF SCOPING / DETAILS
30	INTERNAL WALLS
31	EXTERNAL DOORS & WINDOWS
32	INTERNAL DOORS & SCREENS
34	BALUSTRADES & METALWORK
35	CEILING SCOPING
42	INTERNAL WALL FINISHES
71	SIGNAGE SCHEDULE
73	KITCHEN LAYOUTS
74	SANITARY LAYOUTS
75	CLEANING & MAINTENANCE

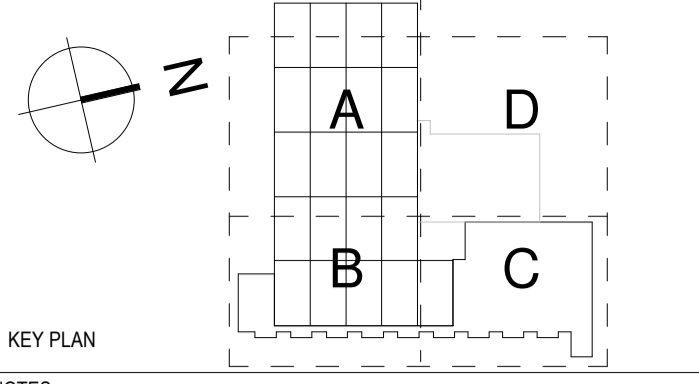

KEY PLAN

NOTES

THIS DRAWING MUST NOT BE SCALED.

ALL DIMENSIONS ARE TO BE VERIFIED AND CHECKED ON SITE. ANY DISCREPANCIES THAT ARE OR BECOME APPARENT SHOULD BE REPORTED TO CHAPMAN TAYLOR.

AREAS INDICATED ARE APPROXIMATE GROSS INTERNAL AREA. THEY RELATE TO THE LIKELY AREAS OF THE BUILDING AT THE CURRENT STAGE OF DESIGN. ANY DECISIONS TO BE MADE ON THE BASIS OF THESE PREDICTIONS, WHETHER AS TO PROJECT VIABILITY, PRE-LETTING, LEASE AGREEMENTS, OR THE LIKE, SHOULD INCLUDE DUE ALLOWANCE FOR THE INCREASES AND DECREASES INHERENT IN THE DESIGN DEVELOPMENT AND BUILDING PROCESS.

© COPYRIGHT CHAPMAN TAYLOR 2022

Key

	ACC WC
	Changing / Shower
	Children's Library
	Circulation
	Comms
	Customer Facing
	Cycle Storage
	Entrance Lobby
	Events
	Faith Room
	Food Hall
	Food Stalls
	Foyer
	General Lending Library
	Library Storage
	Makerspace
	Meeting Room
	Office & Admin
	Office & Admin - SW
	Reception
	Services & Risers
	Spare Plant
	Storage
	Transcriptions
	WC
	WYAS Storage

REV	DATE	BY	DESCRIPTION	CHKD
C08	19.12.2025	RW	DRAWINGS UPDATED IN LINE WITH BAM COMMENTS	RW
C07	18.12.2025	RW	UPDATED IN LINE WITH BAM COMMENTS	RW
C06	07.11.2025	RW	LINEINGS ADDED TO SUIT MEP UPDATES	RW
C05	11.08.2025	KD	NEW STONE WALL ADDED IN LINE WITH SITE SUPPLY - BAM COMMENTS	RW
C04	05.06.2025	KD	UPDATED IN LINE WITH INSTRUCTION KCH-C2-102 AND UPDATED IN LINE WITH BAM COMMENTS	RW
C03	14.02.2025	YS	GENERAL UPDATES TO FACADE & RISERS	RW
C02	13.12.2024	YS	UPDATED IN LINE WITH BAM COMMENTS	AN
C01	25.10.2024	YS	ISSUED FOR CONSTRUCTION	AN
T05	03.05.2024	YS	Areas updated in line with design development	AN
T04	03.04.2024	RW	UPDATED IN LINE WITH BAM COMMENTS	AN
T03	16.02.2024	YS	Minor layout updates on LDF and furniture added	AN
T02	02.02.2024	YS	Events Space revised to suit existing beam configuration	JF
T01	22.01.2024	YS	ISSUED FOR TENDER	AN
P05	13.12.2023	RW	STAGE 03 VE ISSUE	AN
P04	31.10.2023	KSV	UPDATED TO REFLECT AGREED VE LAYOUT OPTION	AN
P03	17.10.2023	KSV	DESIGN DEVELOPED TO INCORPORATE VE OPTION	AN
P02	18.08.2023	RW	PRELIMINARY - GENERAL UPDATE	AN
P01	28.07.2023	KSV	PRELIMINARY - FIRST ISSUE	AN

CLIENT

3125 Century Way,
Thorp Park,
Leeds,
LS15 8ZB
www.bam.co.uk

PROJECT

Kirklees Cultural Heart, Huddersfield

ARCHITECT

MANCHESTER STUDIO
Bess Warehouse
4 Castle Street, Castlefield
Manchester M3 4LZ
United Kingdom
T +44 (0)161 628 6500
E manchester@chapmantaylor.com
www.chapmantaylor.com

STRUCTURAL ENGINEER

Rose Wharf,
East Street,
Leeds,
LS9 8EE
curtins.co.uk

SERVICES ENGINEER

3125 Century Way,
Thorp Park,
Leeds,
LS15 8ZB
www.bam.co.uk

DRAWING TITLE

**General Arrangement Plan
Upper Ground Floor**


1 : 200 @ A1

INTERNAL JOB NO	ISSUE DATE	STATUS	DESIGNED BY	CHECKED BY
D132KCH	28.07.2023	CONSTRUCTION	KSV	AN

PROJECT NUMBER	ORIGINATOR	ZONE	LEVEL	TYPE	ROLE	NUMBER	REVISION
IR430301	CTA	ZZ	00	DR	A	201100	C08



GA Plan - Upper Ground Floor
1 : 200

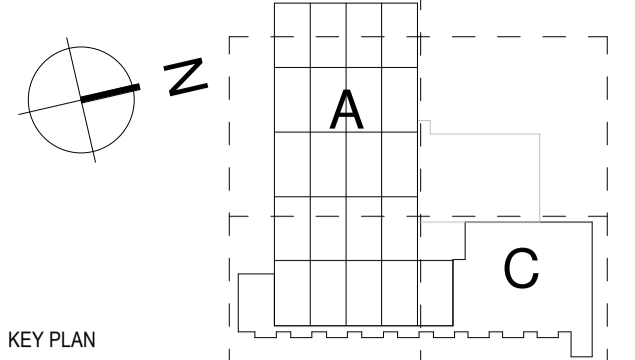


NOTES

THIS DRAWING MUST NOT BE SCALED.


ALL DIMENSIONS ARE TO BE VERIFIED AND CHECKED ON SITE. ANY DISCREPANCIES THAT ARE OR BECOME APPARENT SHOULD BE REPORTED TO CHAPMAN TAYLOR.

AREAS INDICATED ARE APPROXIMATE GROSS INTERNAL AREA. THEY RELATE TO THE LIKELY AREAS OF THE BUILDING AT THE CURRENT STAGE OF DESIGN. ANY DECISIONS TO BE MADE ON THE BASIS OF THESE PREDICTIONS, WHETHER AS TO PROJECT VIABILITY, PRE-LETTING, LEASE AGREEMENTS, OR THE LIKE, SHOULD INCLUDE DUE ALLOWANCE FOR THE INCREASES AND DECREASES INHERENT IN THE DESIGN DEVELOPMENT AND BUILDING PROCESS.

© COPYRIGHT CHAPMAN TAYLOR 2022

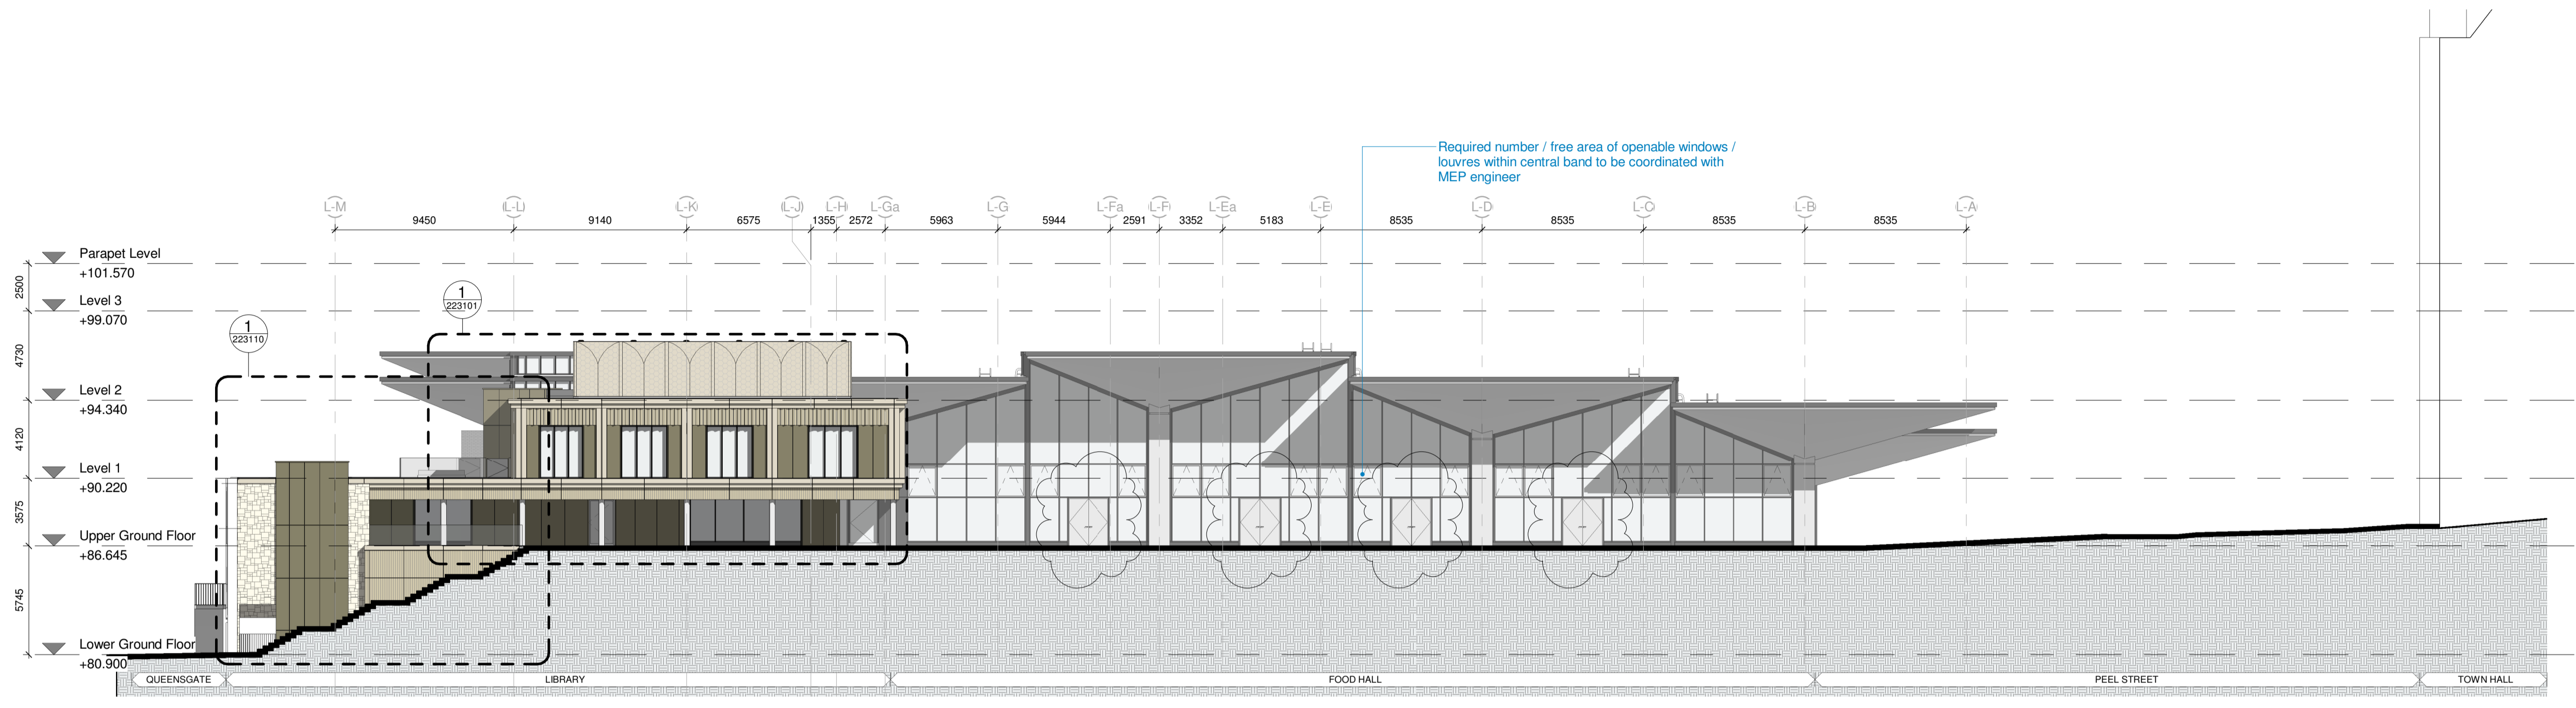

N GA Elevation - North Elevation
1 : 200

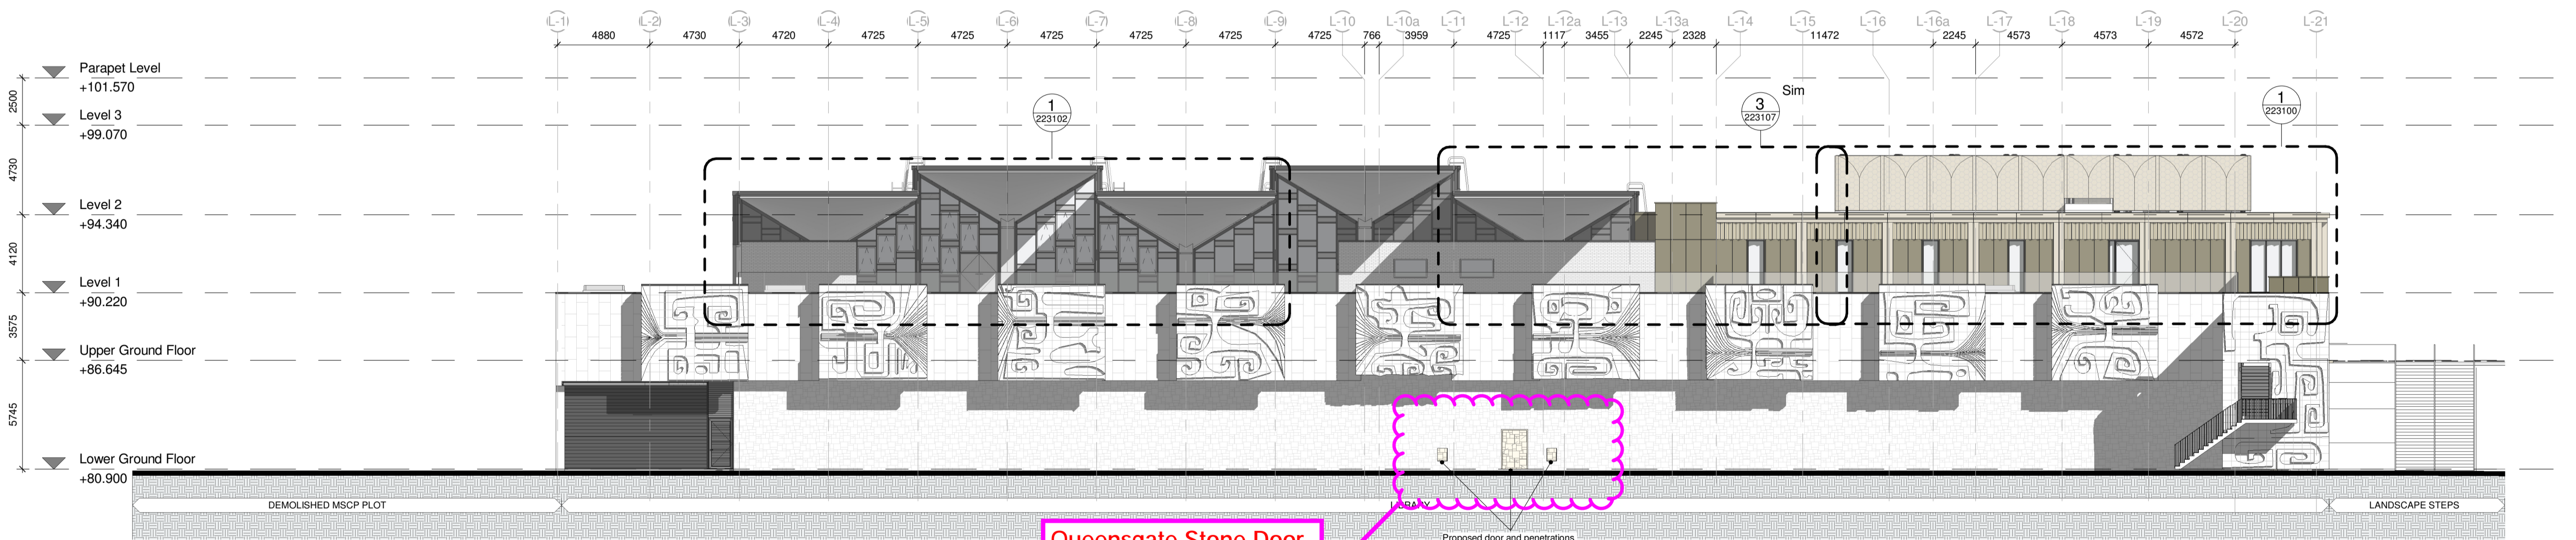

E GA Elevation - East Elevation
1 : 200

REV	DATE	BY	DESCRIPTION	CHKD
C02	14.02.2025	RW	GENERAL UPDATES TO FACADE & RISERS	RW
C01	01.11.2024	RW	ISSUED FOR CONSTRUCTION	AN
T06	09.04.2024	RW	PARABOLIC ROOF ACCESS ADDED	AN
T05	03.04.2024	RW	UPDATED IN LINE WITH BAM COMMENTS	AN
T04	15.03.2024	RW	ISSUED FOR TENDER	AN
T03	16.02.2024	RW	ELEVATIONS UPDATED IN LINE WITH DESIGN DEVELOPMENT COORDINATION	AN
T02	02.02.2024	RW	Updated in line with design / coordination development	JF
T01	19.01.2024	RW	ISSUED FOR TENDER	AN
P04	13.12.2023	RW	STAGE 03 VE ISSUE	AN
P03	24.11.2023	RW	UPDATED TO REFLECT AGREED VE LAYOUT OPTION	AN
P02	20.10.2023	RW	UPDATED TO REFLECT AGREED VE OPTION	AN
P01	18.09.2023	RW	PRELIMINARY - FIRST ISSUE	AN

CLIENT



PROJECT
Kirklees Cultural Heart, Huddersfield

ARCHITECT



STRUCTURAL ENGINEER



SERVICES ENGINEER



DRAWING TITLE
GA ELEVATIONS
North & East Elevations

Scale 1 : 200 @ A1

INTERNAL JOB NO	ISSUE DATE	STATUS	ORIGINATOR	ZONE	LEVEL	TYPE	NUMBER	REVISION
D132KCH	11.08.2023	CONSTRUCTION	RW	AN				

IR430301 CTA ZZ XX DR A 211100 C02

SERIES	CROSS REFERENCE DRAWINGS SCHEDULE
01	SITE
03	AREA PLANS
09	FIRE STRATEGY PLANS
15	SLAB EDGE SETTING OUT
20	GA PLANS
21	GA ELEVATIONS & SECTIONS
22	BAY ELEVATIONS & SECTIONS
23	FLOOR BUILD UP / FINISH SCOPING
24	CORE SETOUTS
25	FIN SETTING OUT / ENVELOPE DETAILS
27	ROOF SCOPING / DETAILS
30	INTERNAL WALLS
31	EXTERNAL DOORS & WINDOWS
32	INTERNAL DOORS & SCREENS
34	BALUSTRADES & METALWORK
35	CEILING SCOPING
42	INTERNAL WALL FINISHES
71	SIGNAGE SCHEDULE
73	KITCHEN LAYOUTS
74	SANITARY LAYOUTS
75	CLEANING & MAINTENANCE